



REAR ELEVATION

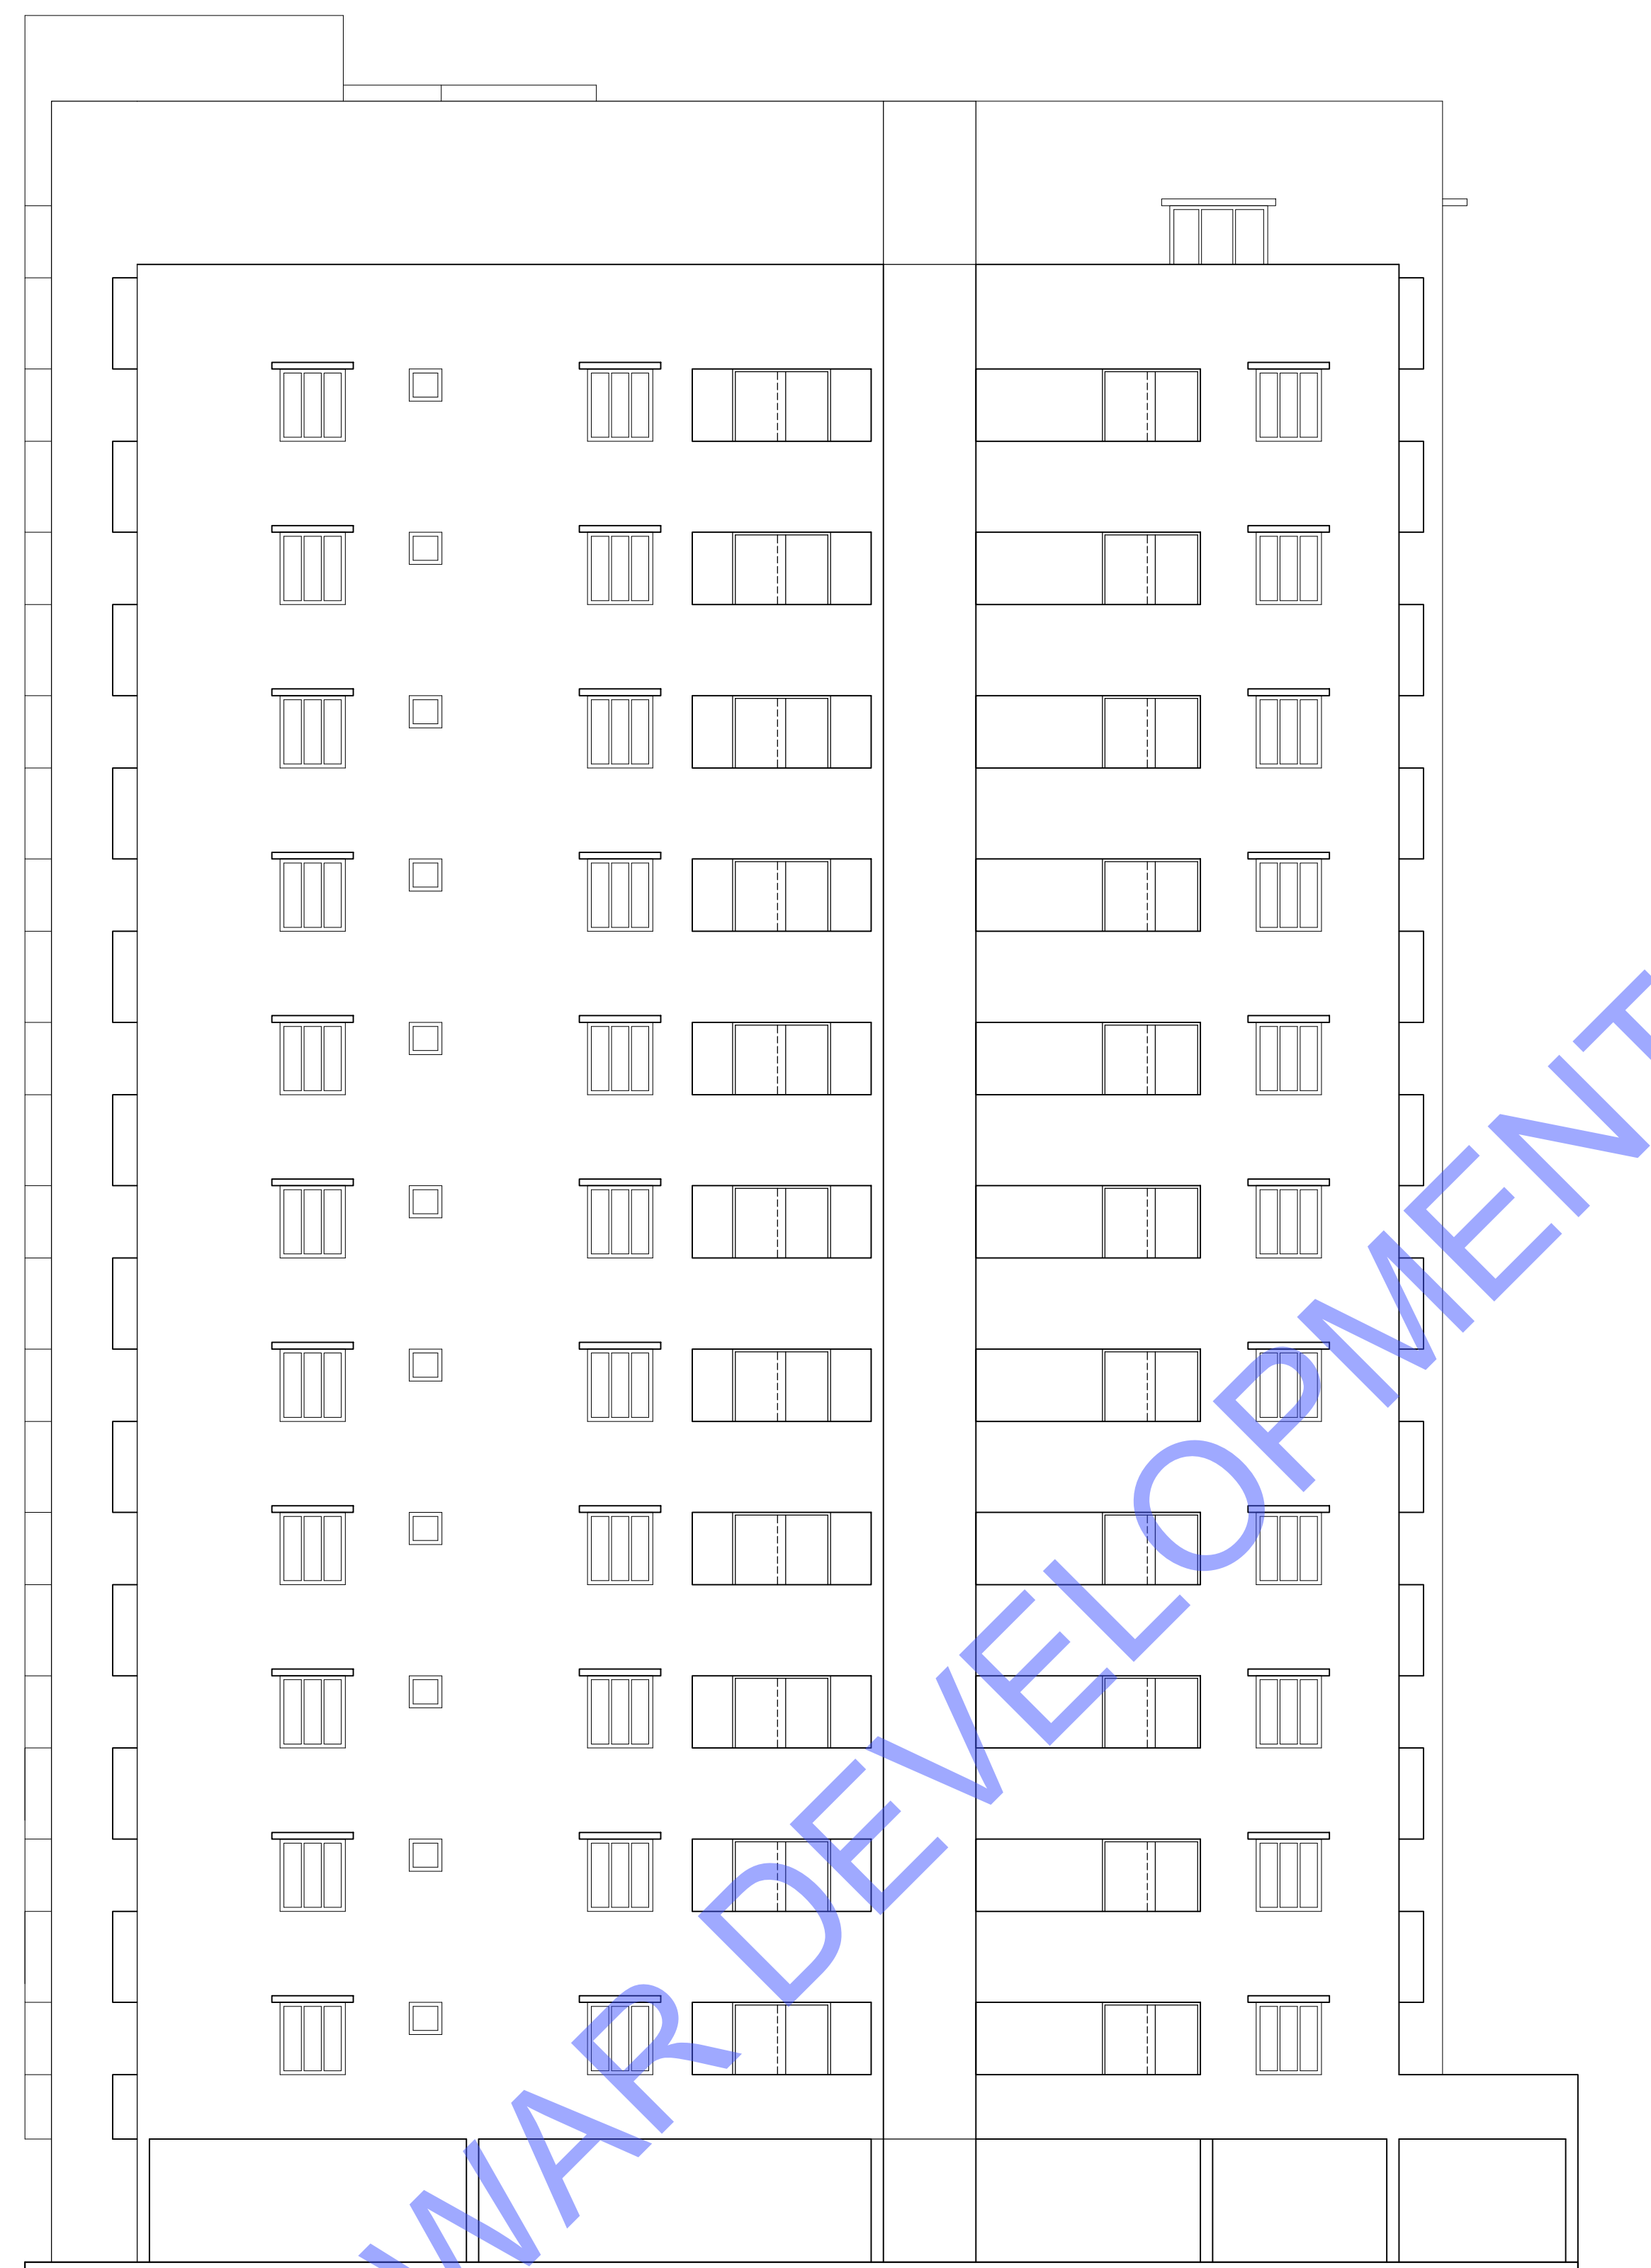

RIGHT SIDE ELEVATION

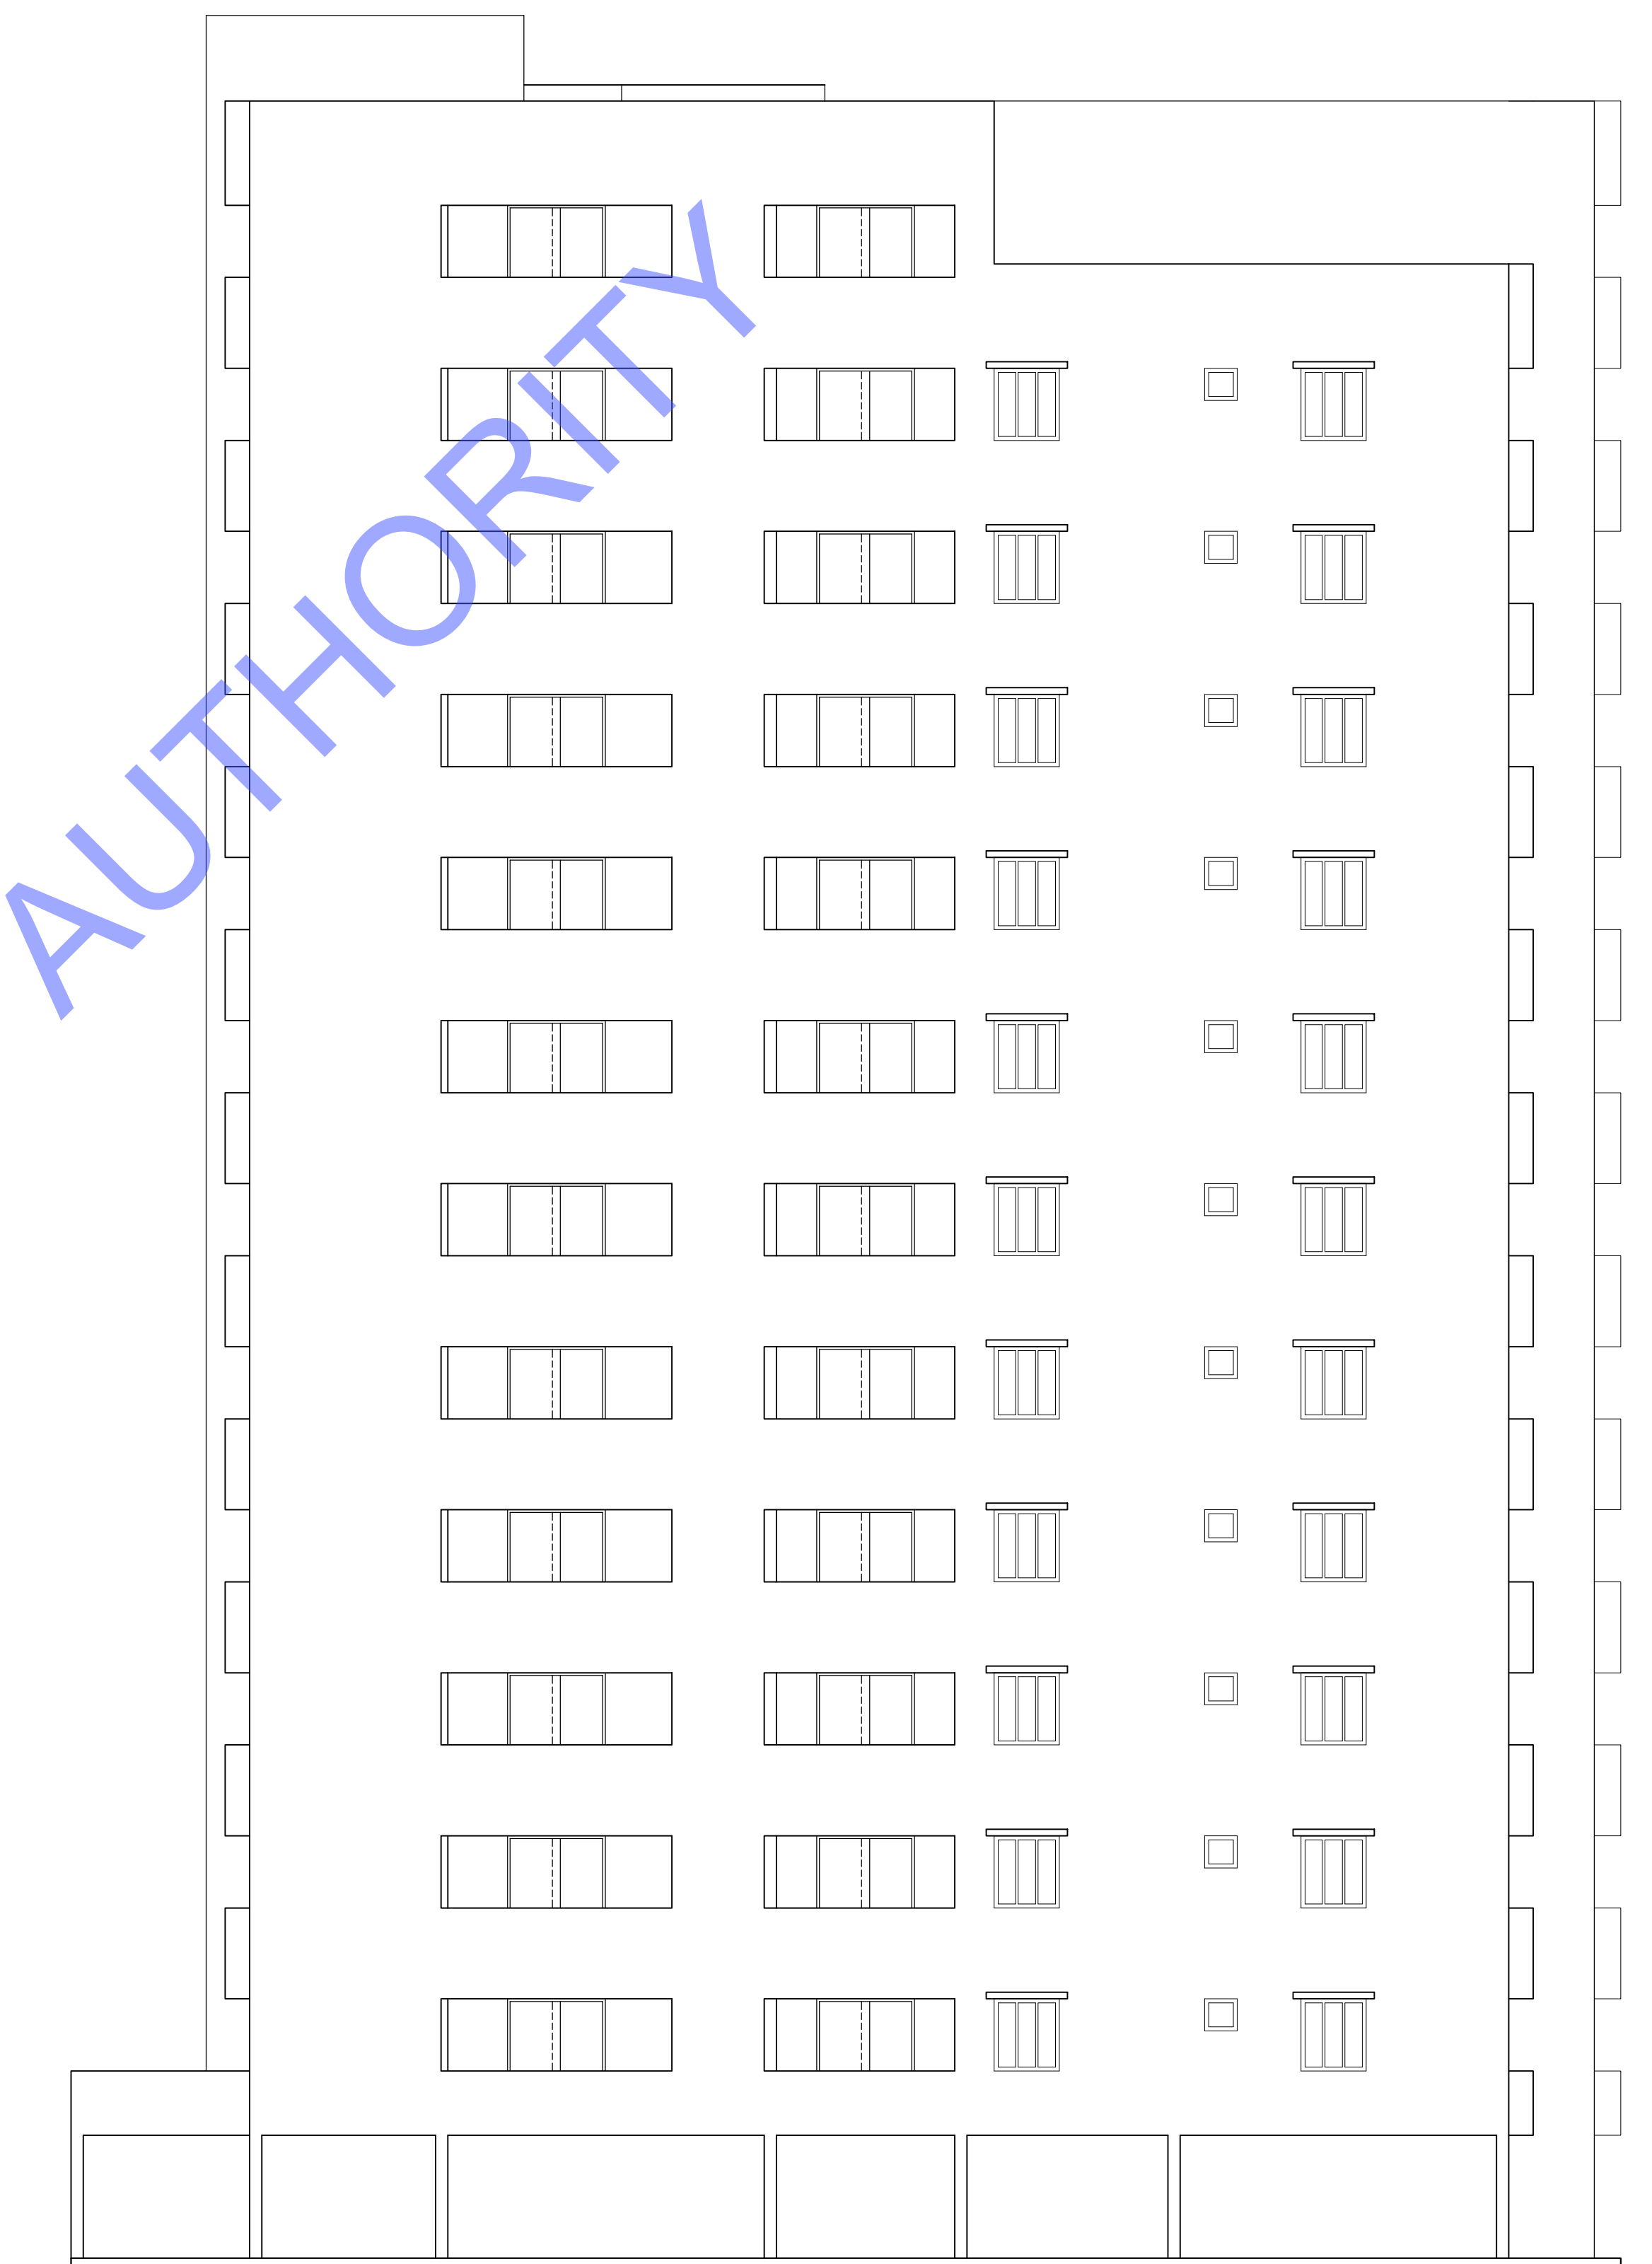

LEFT SIDE ELEVATION

E-BPAS APPLICATION NO - BNB210292
 PERMISSION GRANTED UNDER SEC. 16 (3) OF
 ODA ACT 1982 SUBJECT TO CONDITIONS
 CONTAINED IN LETTER NUMBER BNB/5073/2023
 DATED 07.02.2023. THIS PERMISSION IS VALID
 TILL 06.02.2026.

GENERAL NOTES

- NOTE:
 1. Scale unless mentioned to be treated as that mentioned below.
 2. Written dimensions to be followed
 3. Shape, Size, and schedule of property is provided by the applicant

DOOR & WINDOW SCHEDULE

SL.NO.	TYPE	SIZE	DESCRIPTION
01	D	1.07 X 2.10	PANELLED DOOR
02	D1	0.91 X 2.10	PANELLED DOOR
03	D2	0.76 X 2.10	PANELLED DOOR
04	S.D	1.83 X 2.10	SLIDING DOOR
05	W	1.83 X 1.37	MS. GLAZED WINDOW
06	W1	1.52 X 1.37	MS. GLAZED WINDOW
07	W2	1.22 X 1.37	SLIDING WINDOW
08	V	0.61 X 0.61	MS. GLAZED VENTILATOR

NO.	REVISIONS / ISSUE
DATE	

APPROVAL DRAWING


PROJECT TITLE
 PROPOSED (B+S+12) STORED RESIDENTIAL APARTMENT FOR M/S SRI SRIRAM BUILDERS & DEVELOPERS PVT.LTD. M.D. - SRI SRIRAM MOHAPATRA OVER PLOT NO. 1153/3347, KHATA NO. 512/4537 AT MOUZA-GHANGAPATNA, BHUBANESWAR, KHURDA.

DRAWING TITLE
 12TH FLOOR PLAN, TERRACE FLOOR PLAN & ELEVATIONS


PRINCIPAL ARCHITECT <i>Durgadutt Dhalasant</i>	DRAWING NO. AA /AD-03
At: <i>Durgadutt Dhalasant</i> REGISTERED ARCHITECT Regd No. CA/2002/3008#	JOB ARCHITECT GEETANJALI ROUT
DURGADUTT DHALASANT	

APPLICANT For <i>Sri Sriram Builders and Developers Pvt. Ltd.</i>	DATE	SCALE 1 : 100
<i>Sri Sriram Mohapatra</i> Managing Director of M/S SRI SRIRAM BUILDERS & DEVELOPERS PVT.LTD.		

CONSULTANTS
 AAKAAR Architects
 Add : N2/14, IRC Village
 Nayapalli, Bhubaneswar-751015
 Phone : 0674-2551298
 Email : project@akaararchitects.com

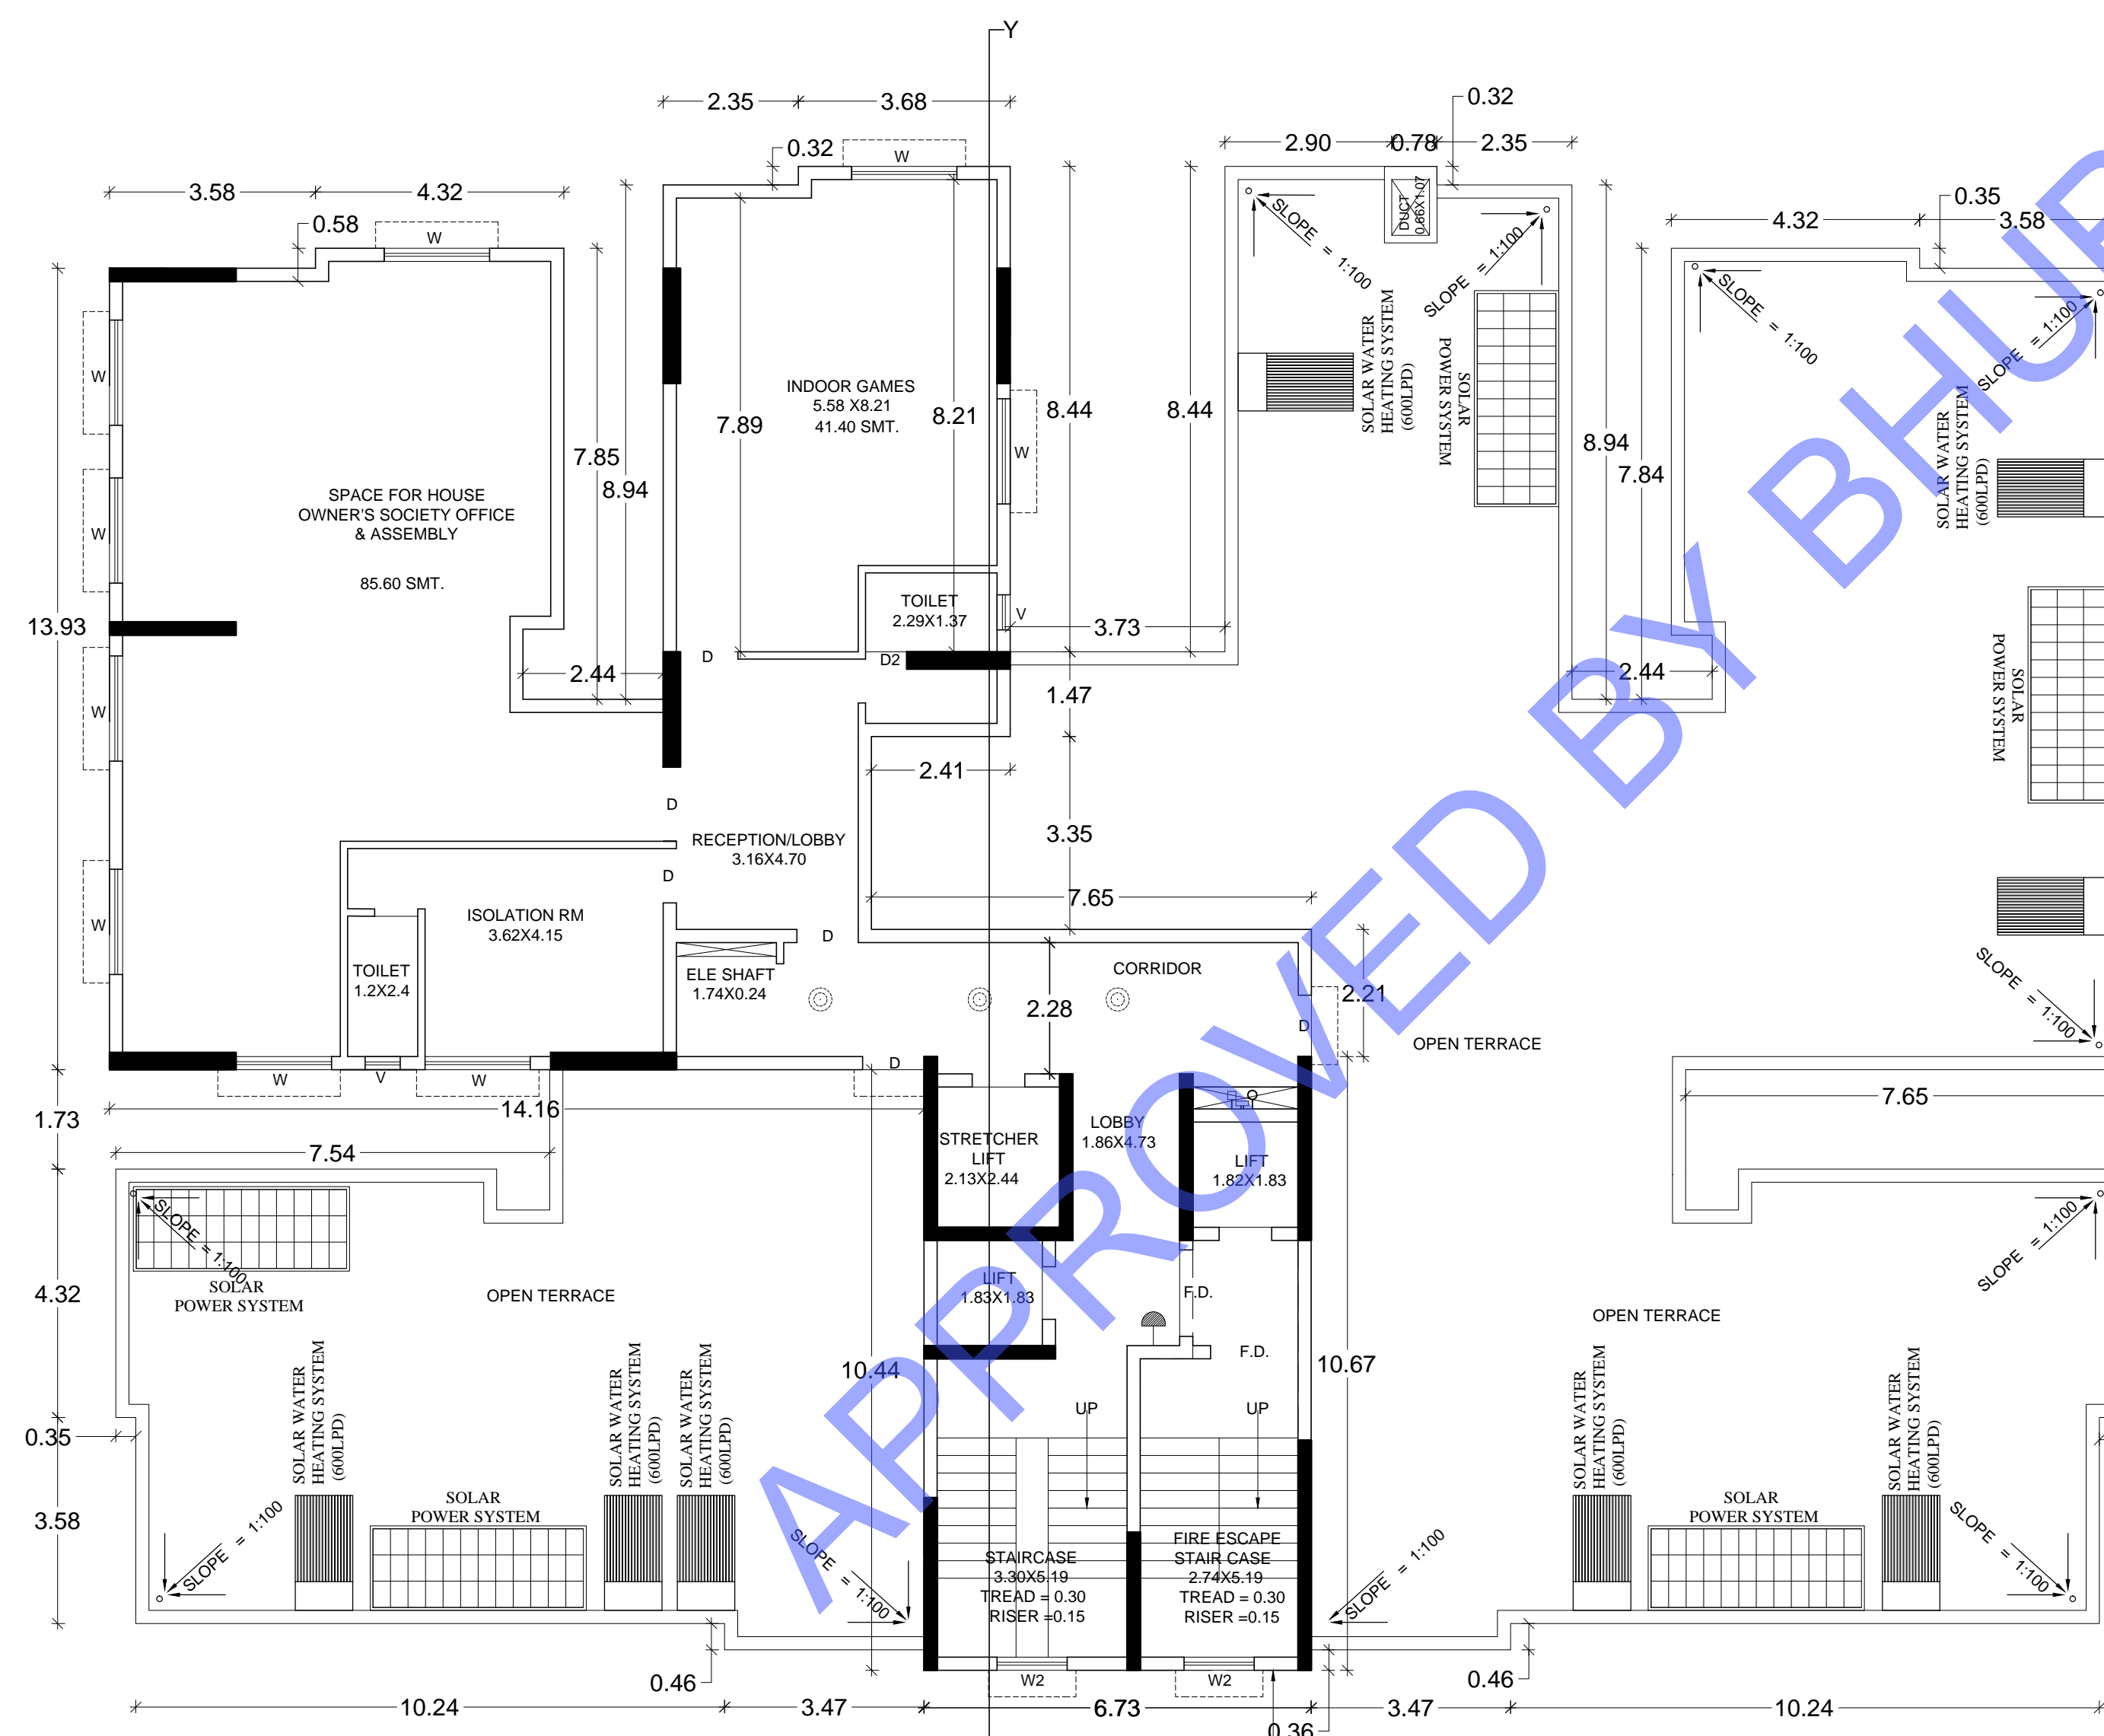

12TH FLOOR PLAN

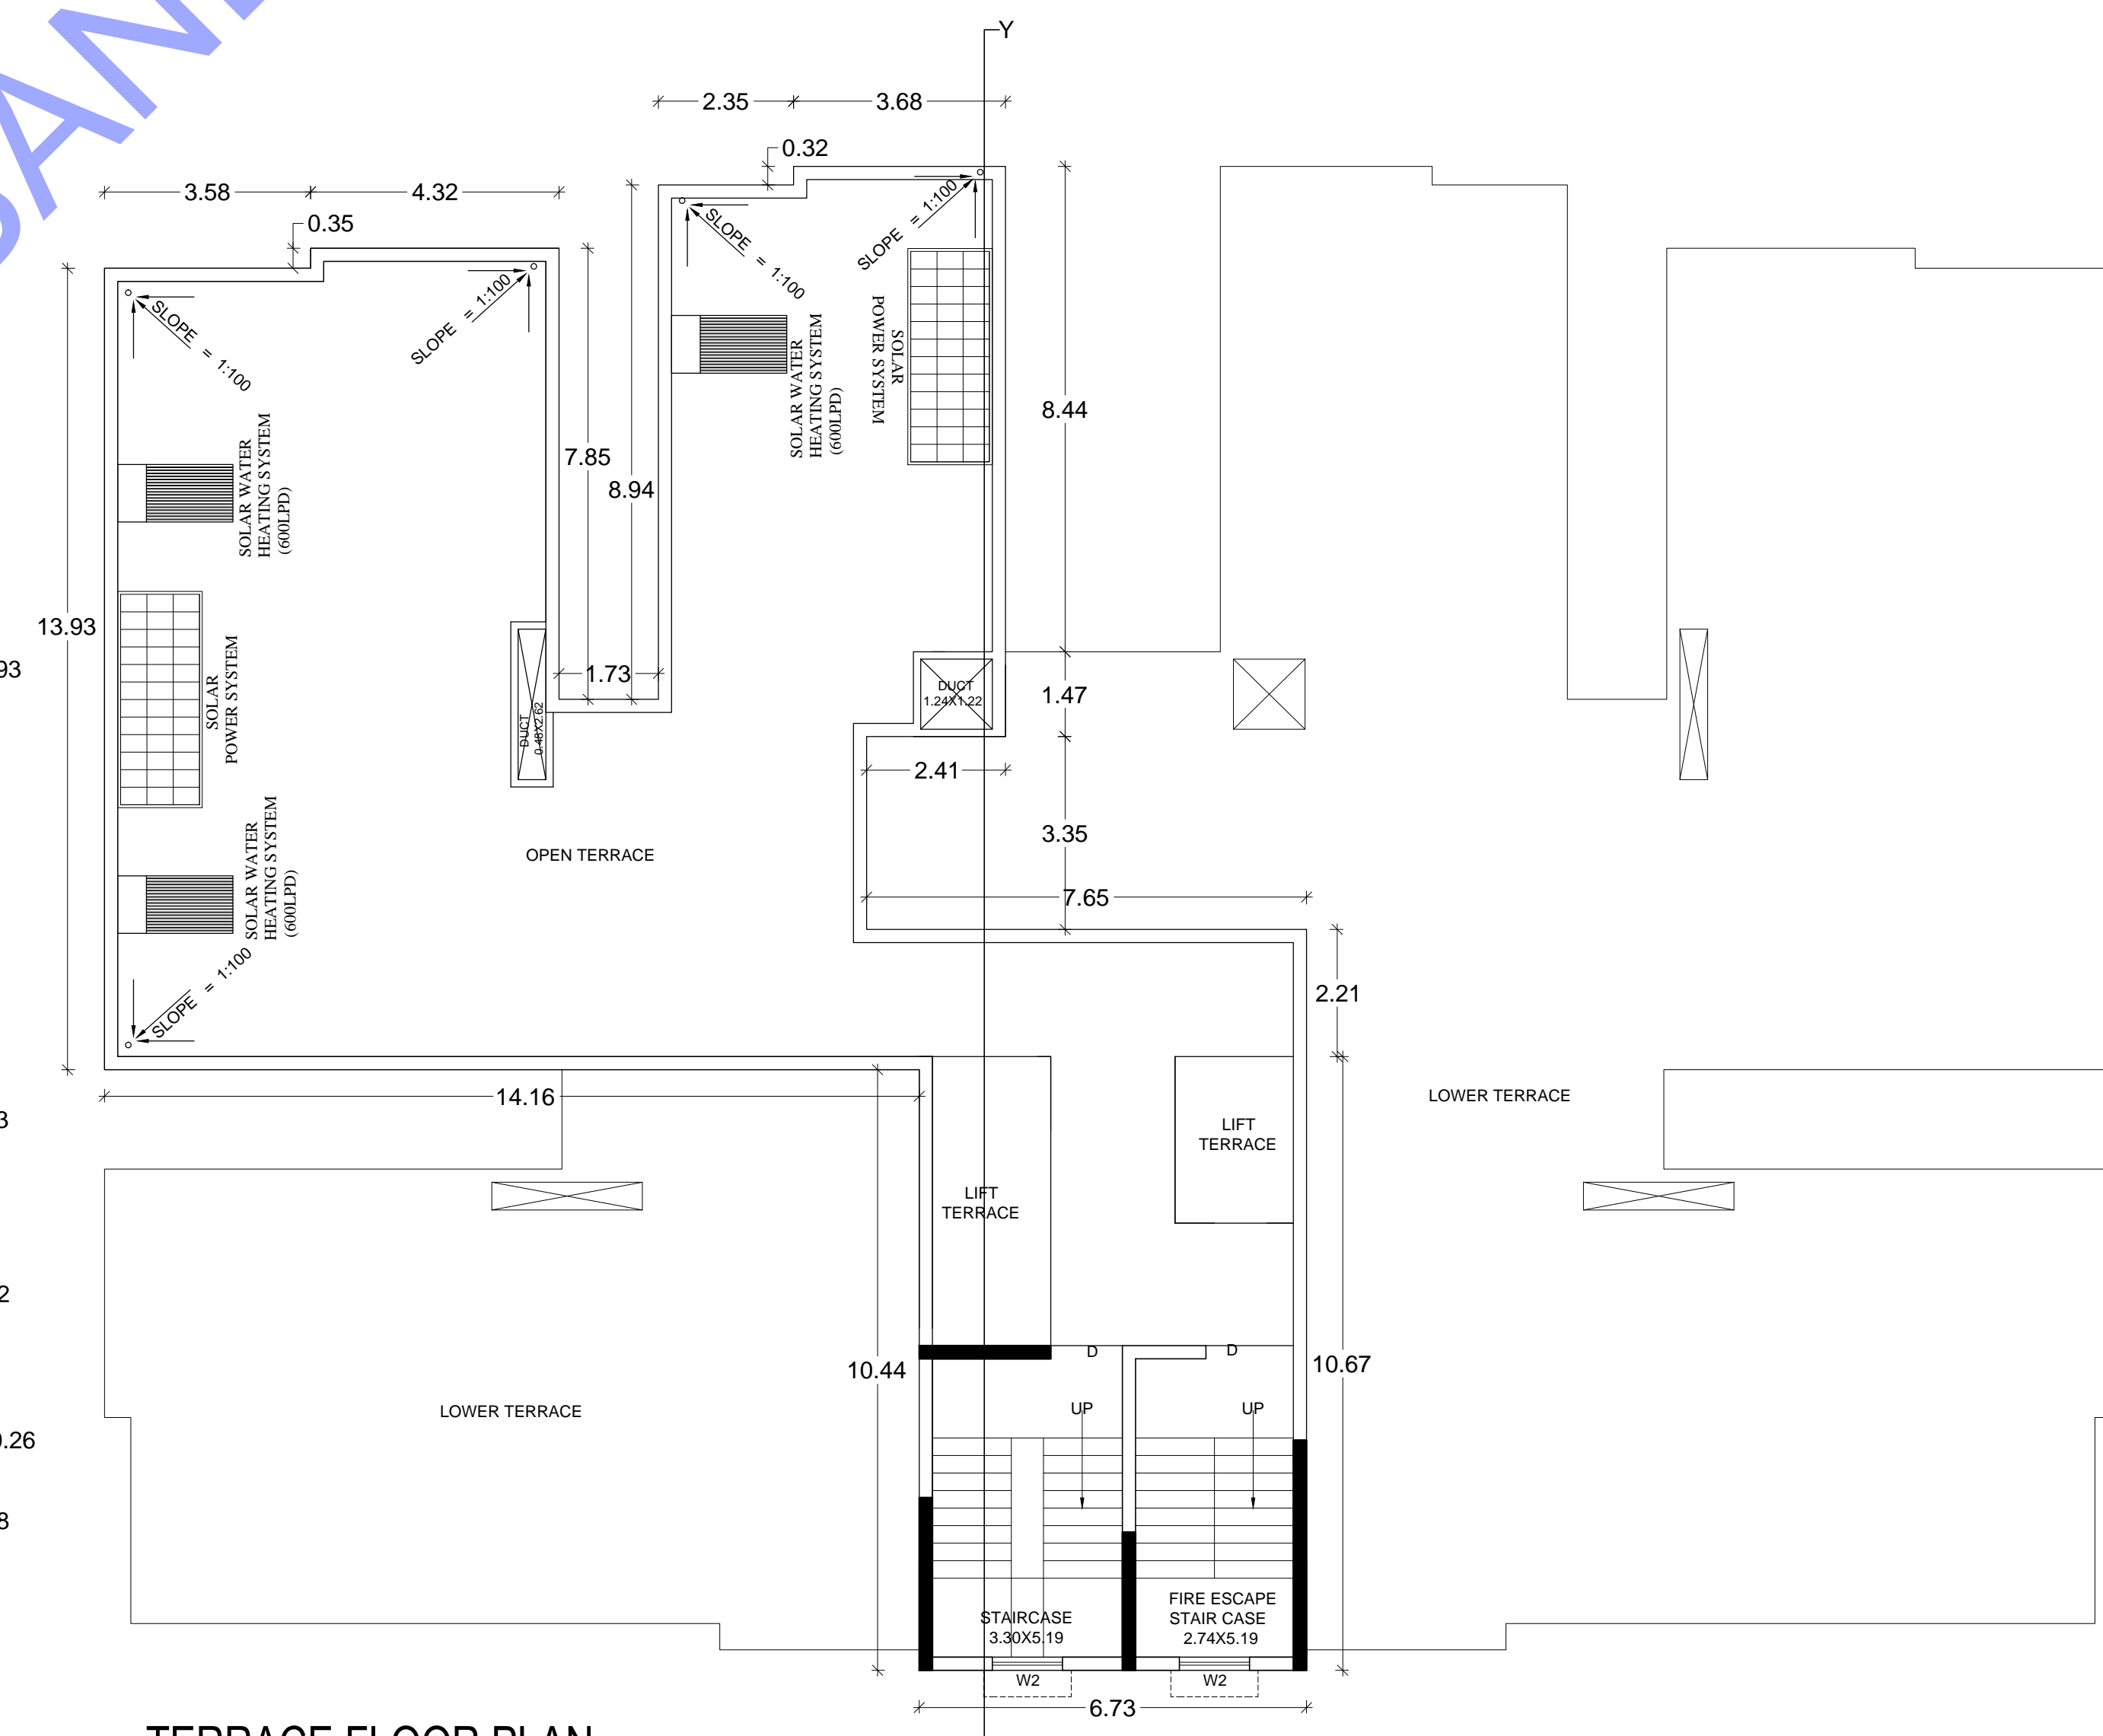

TERRACE FLOOR PLAN

