



FRONT ELEVATION

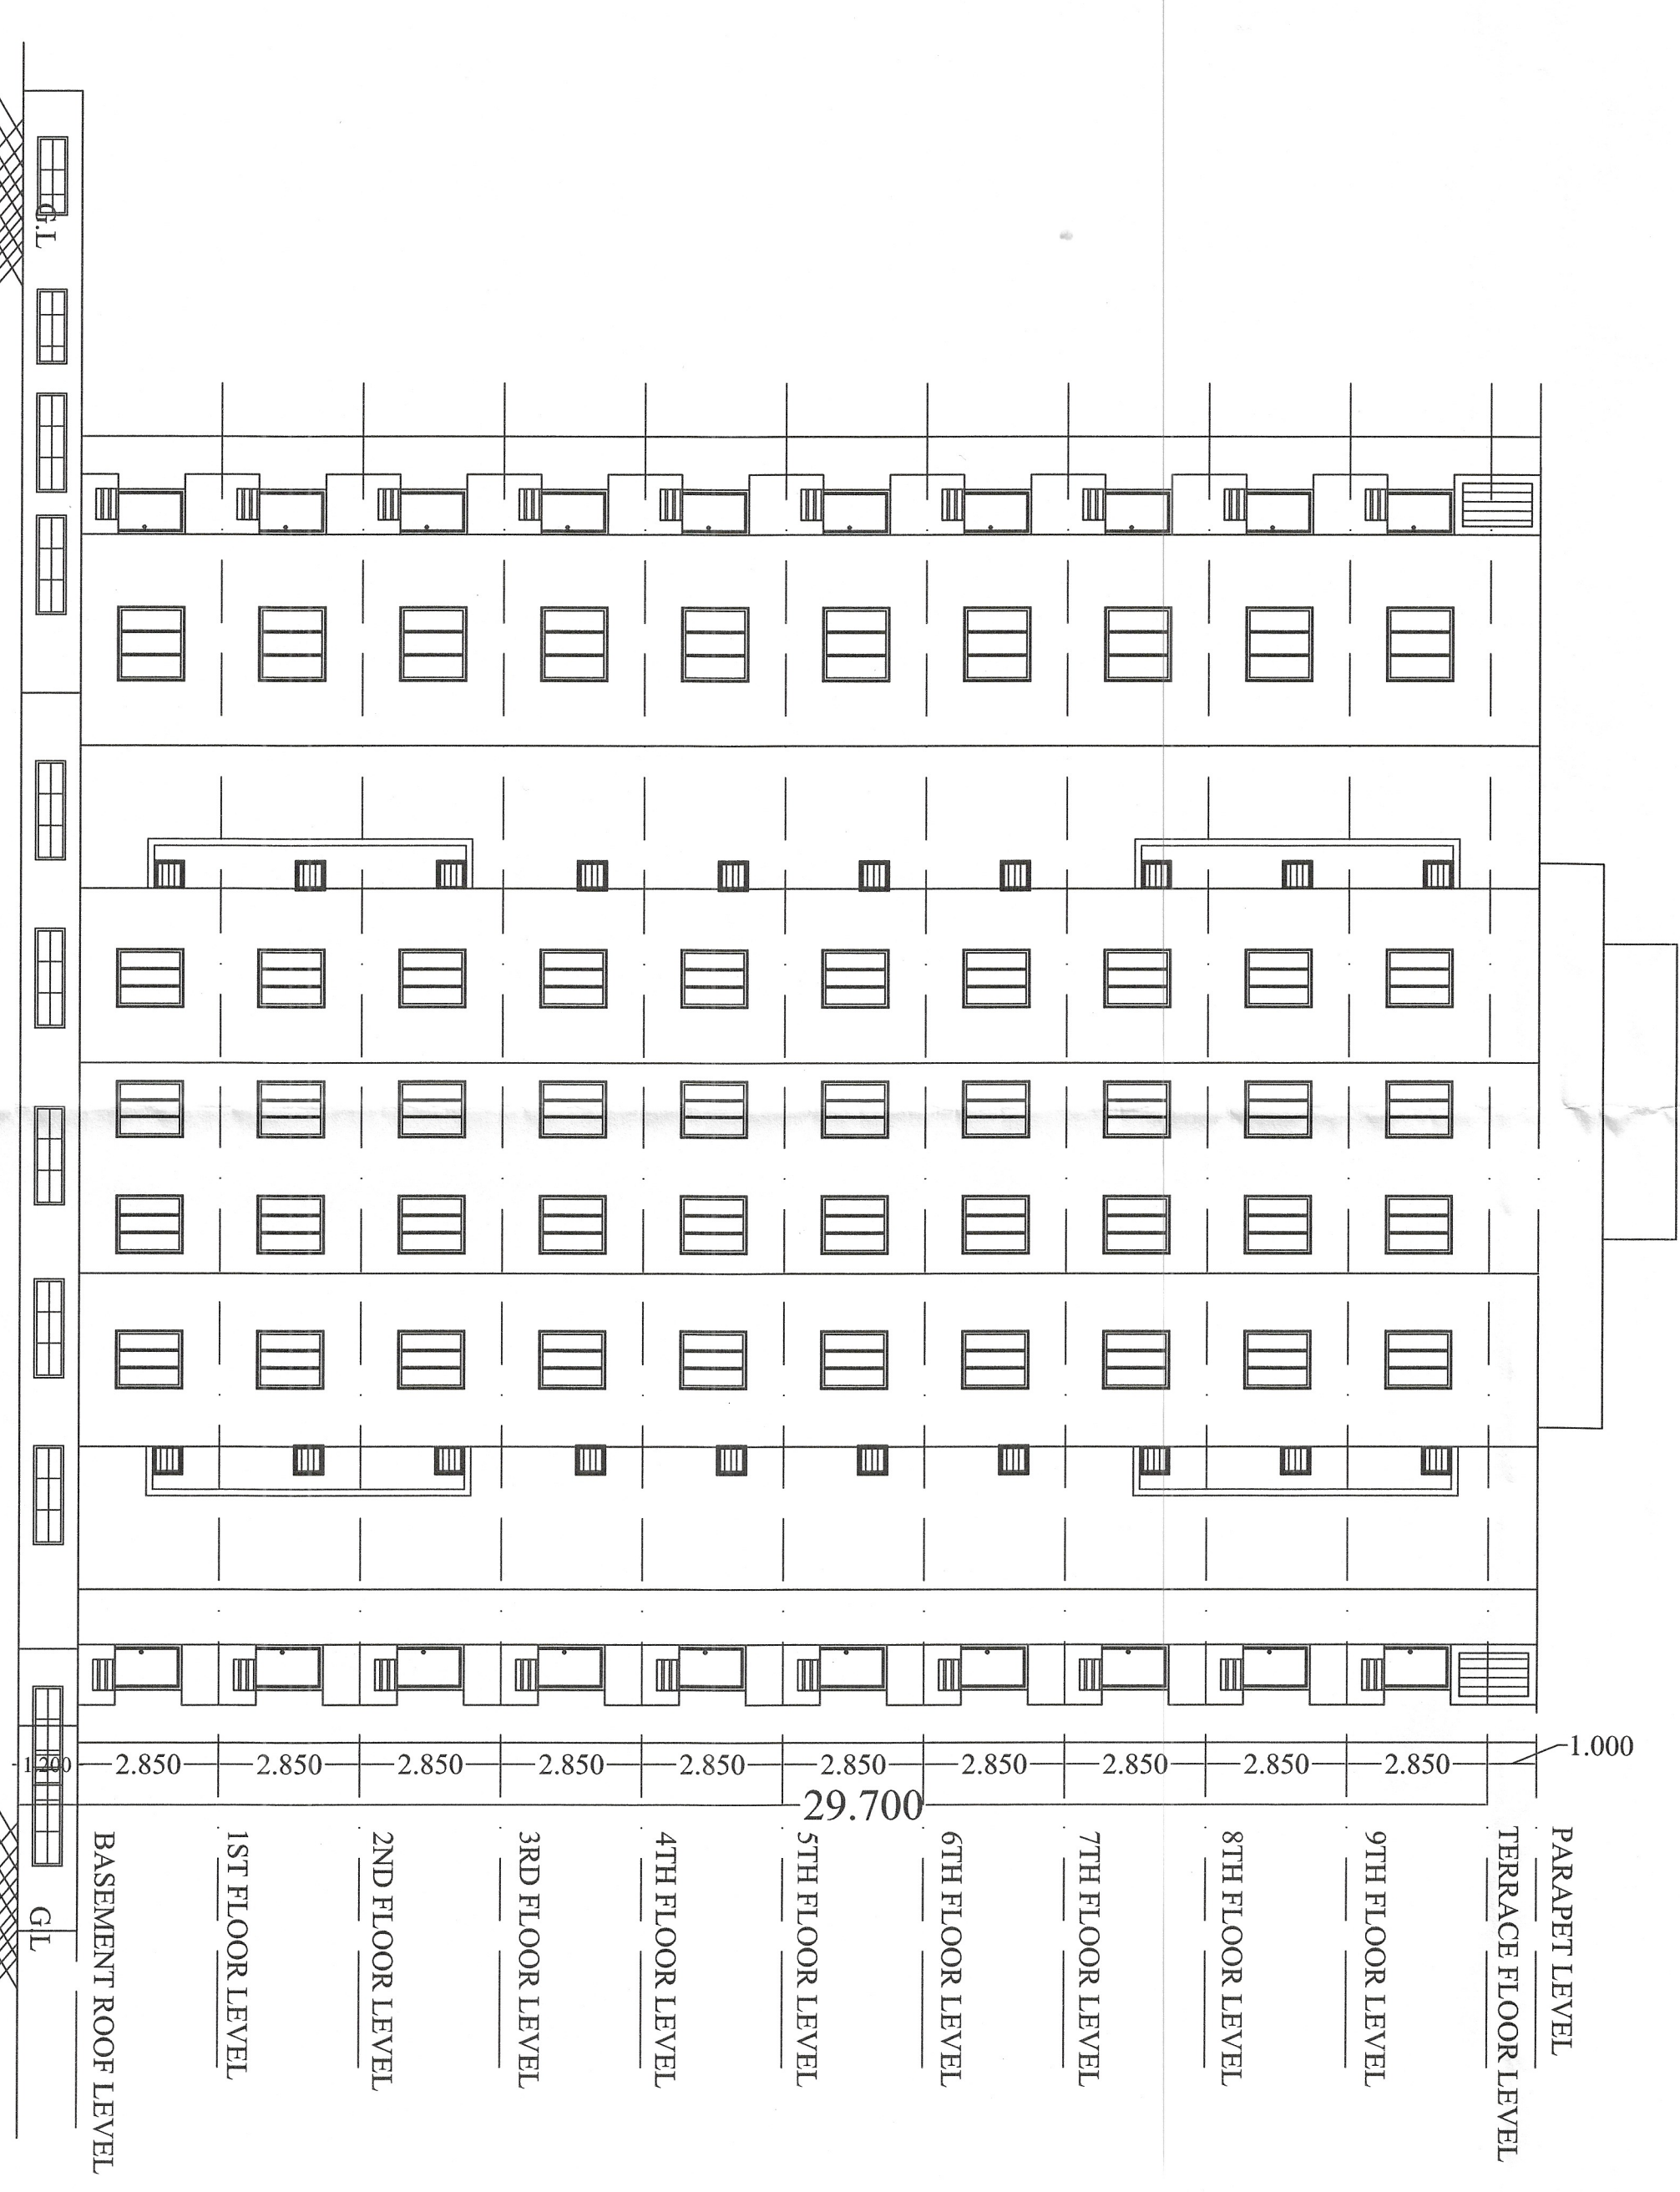


RIGHT SIDE ELEVATION



LEFT SIDE ELEVATION

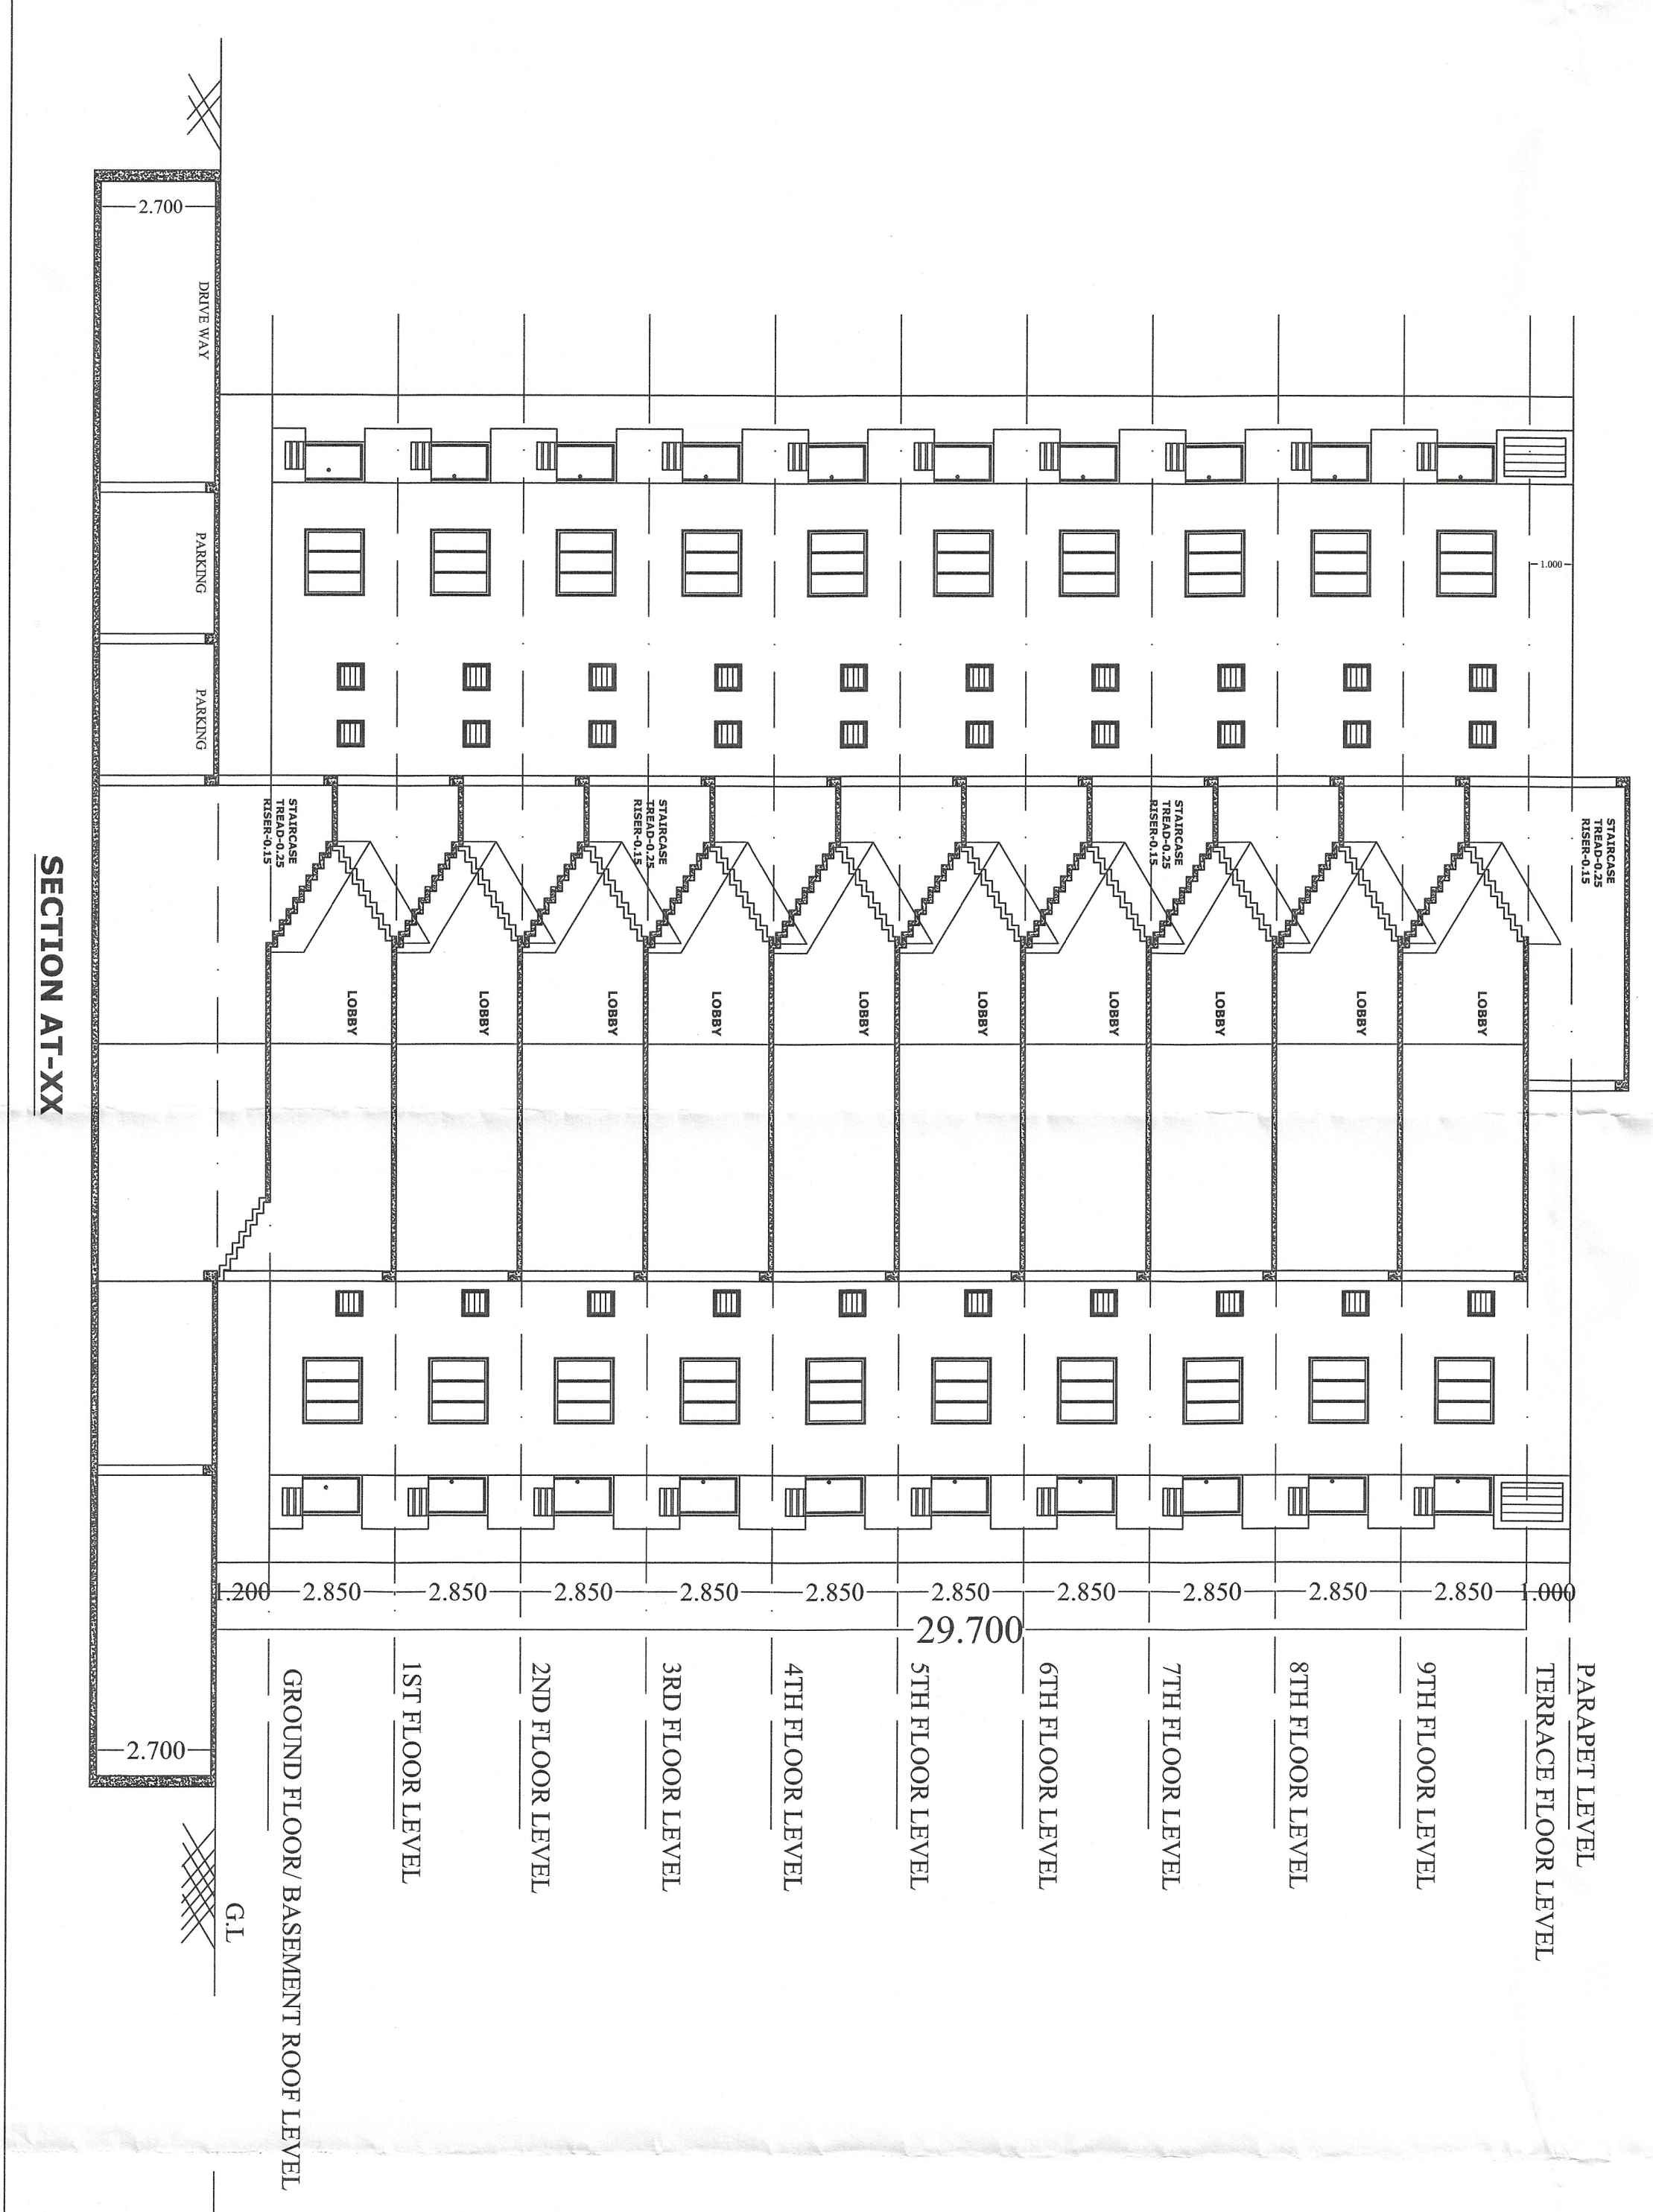

SECTION AT-XX

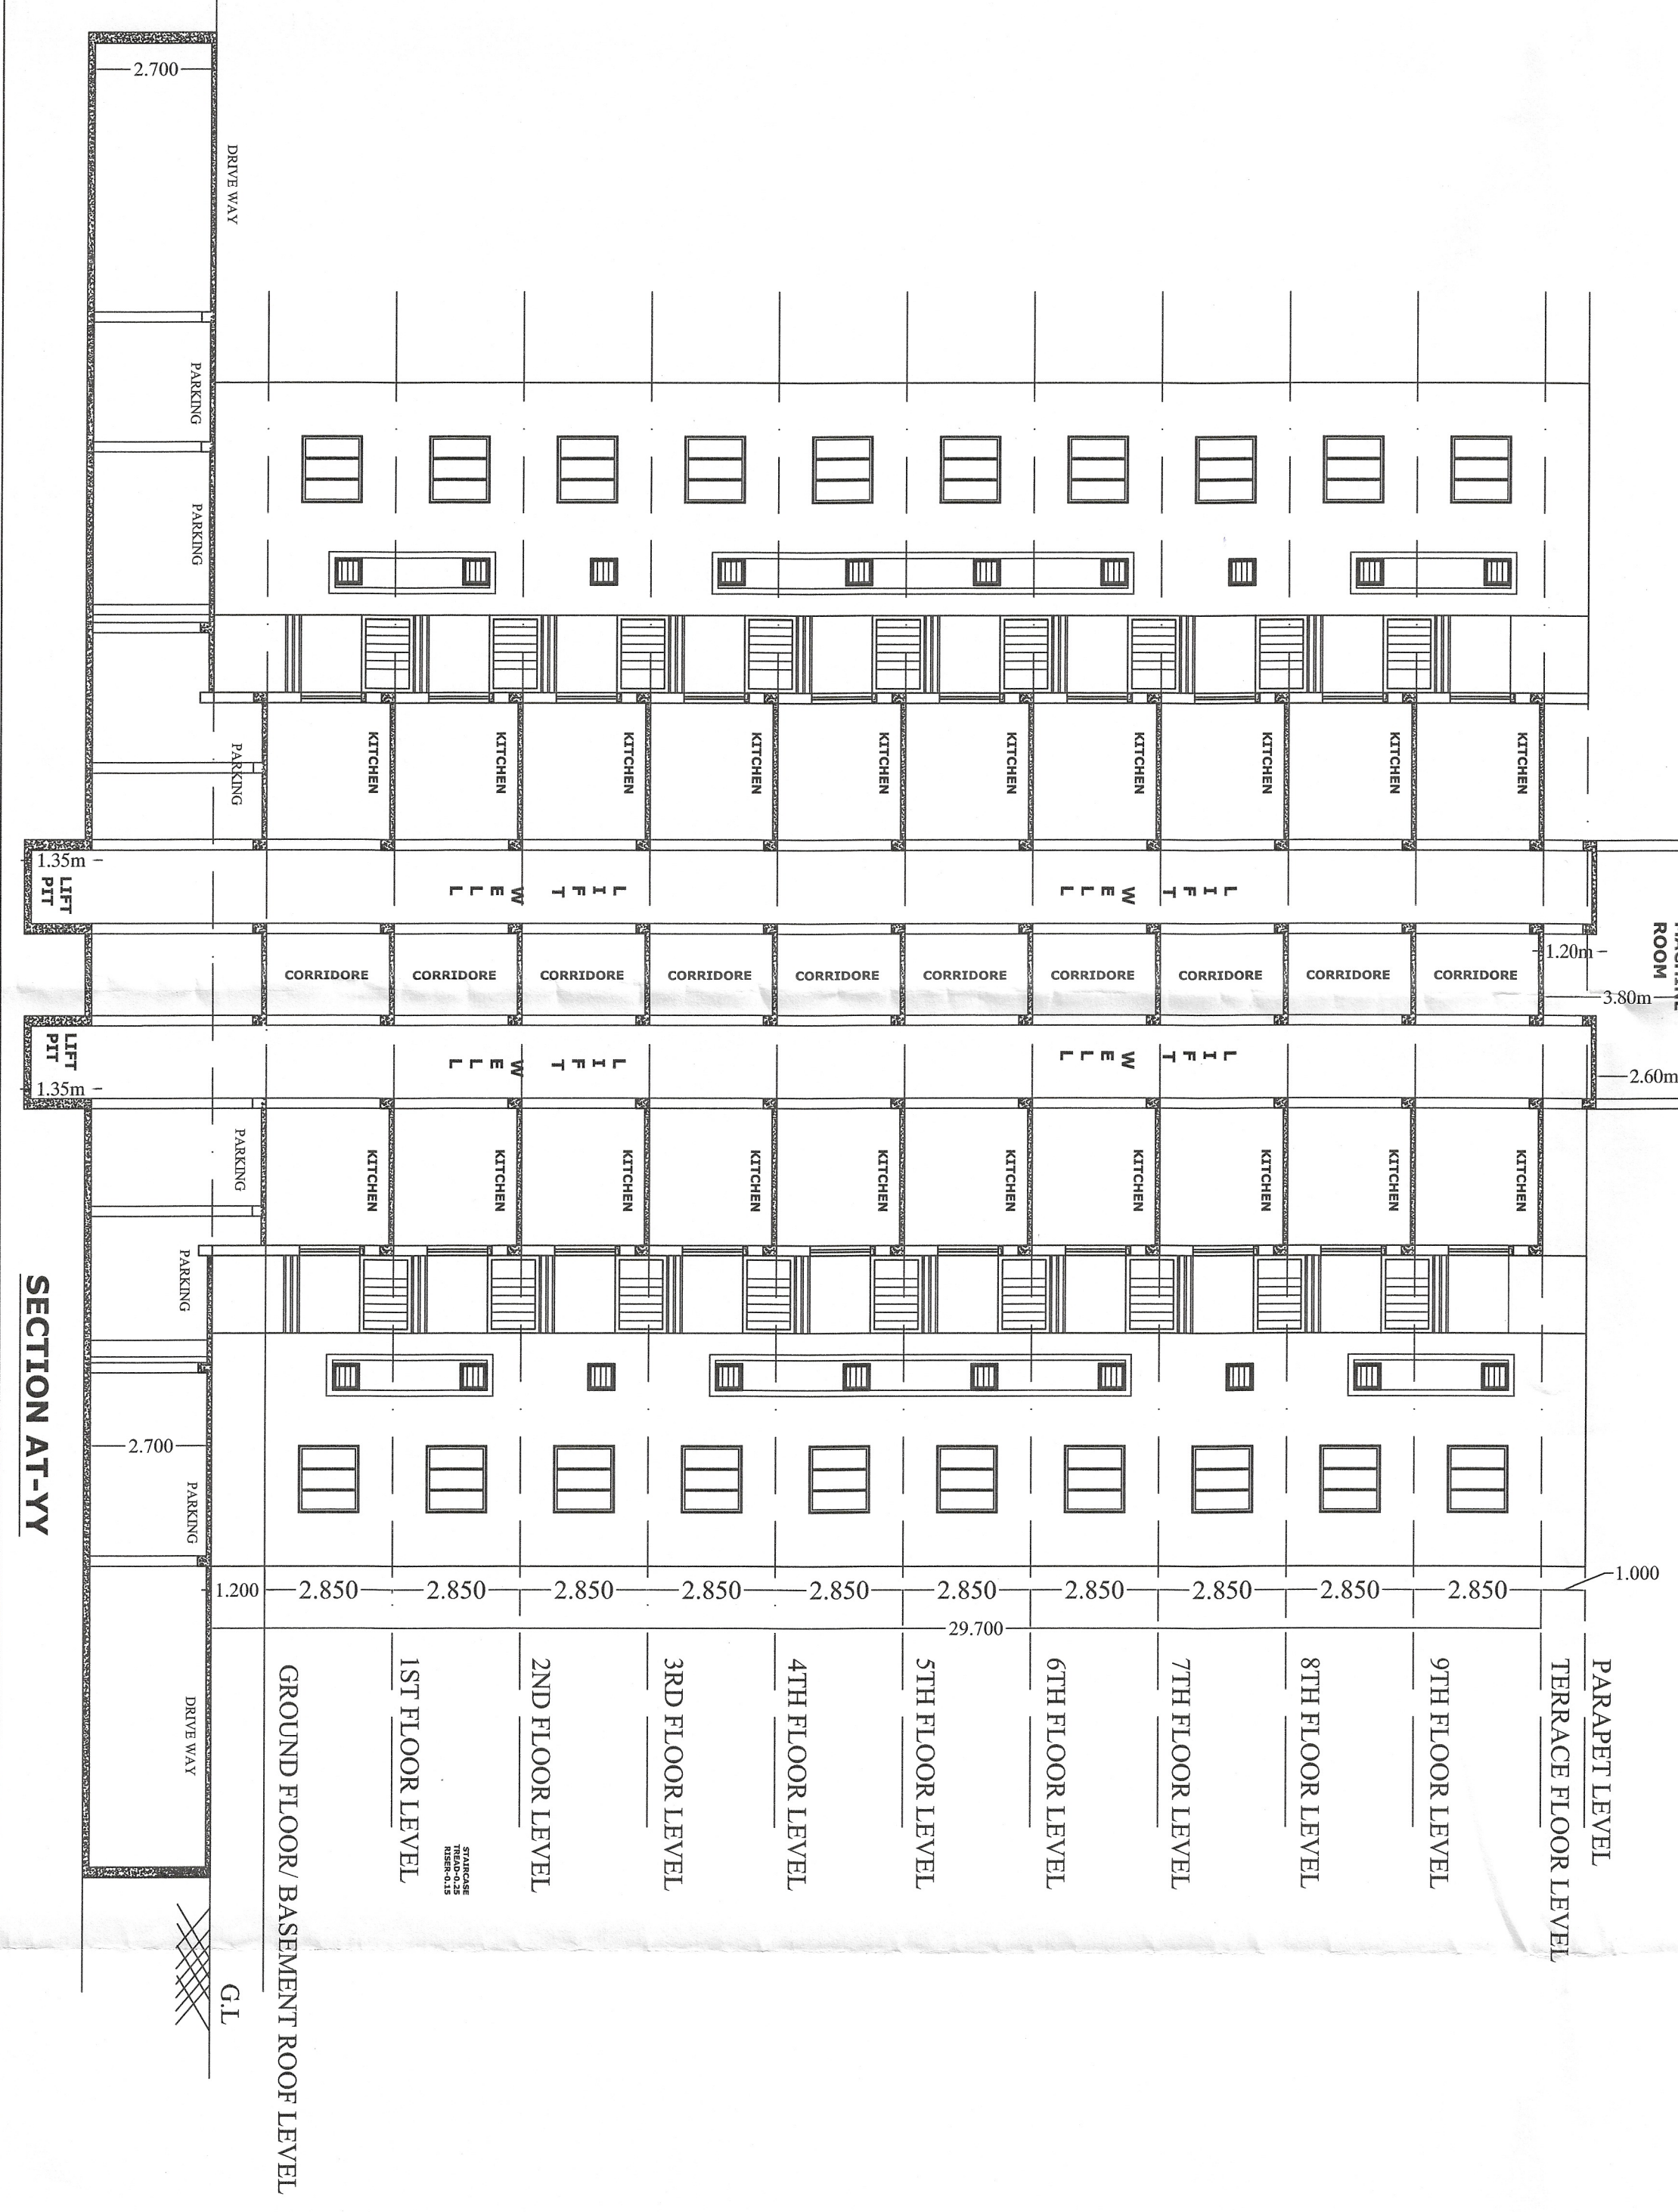

SECTION AT-VY



REAR ELEVATION

SCHEDULE OF DOORS & WINDOW

TYPE	SIZE	DESCRIPTION
GD	1.5X2.1	GRILL DOOR
D	1.2X2.1	PANLLED DOOR
D1	1.05 X2.1	PANLLED DOOR
D2	0.9 X2.1	PANLLED DOOR
D3	0.75 X2.1	PANLLED DOOR
W	1.5 X1.35	PANLLED WINDOW
W1	1.2 X1.35	PANLLED WINDOW
W2	0.9 X1.35	PANLLED WINDOW
V	0.6 X0.6	GLAZED VENTILATOR
V1	2.0 X0.6	GLAZED VENTILATOR

APPROVAL DRAWING

PROPOSED B+G+9 RESIDENTIAL APARTMENT BUILDING PLAN FOR BIJAYLAXMI ROUTRAY, DURLABHA KUMAR ROUTRAY, ULLASH ROUTRAY, PRABINA PRADHAN, PRATIMA ROUTRAY, BEBINA JENA, PRAMILA ROUTRAY, SASMITA PRADHAN, RASMITA ROUTRAY, KALPANA ROUTRAY, BIBHUPRASAD ROUTRAY, ASHAMANI ROUTRAY, MINAKSHI PRADHAN & SIVABARATA ROUT OVER PLOT NO - 133, KHATA NO-147, MOUZA - RANASINGHA PUR, BHUBANESWAR, DIST-KHURDA

Architect
 For ODSHA UDYOOG INFRAPROJECTS
 ANS. DEBRAJ BEHERA
 C/O 20/04/33719 BDA
 EMP. NO. - AR/03/7/BDA

Applicant
 DEBRAJ BEHERA
 CA/2004/33719 BDA
 EMP. NO. - AR/03/7/BDA

SHEET NO - 03
ELEVATIONS & SECTIONS

NOTE : Scale unless mentioned to be treated as that mentioned below.
 * Written dimensions to be followed

Scale 1:100

CONSULTANT :- **alcove consultancy**
 PLOT NO- 59/C JAYADURGA NAGAR, BBSR.
 e-mail : alcoveconsultancy@gmail.com