

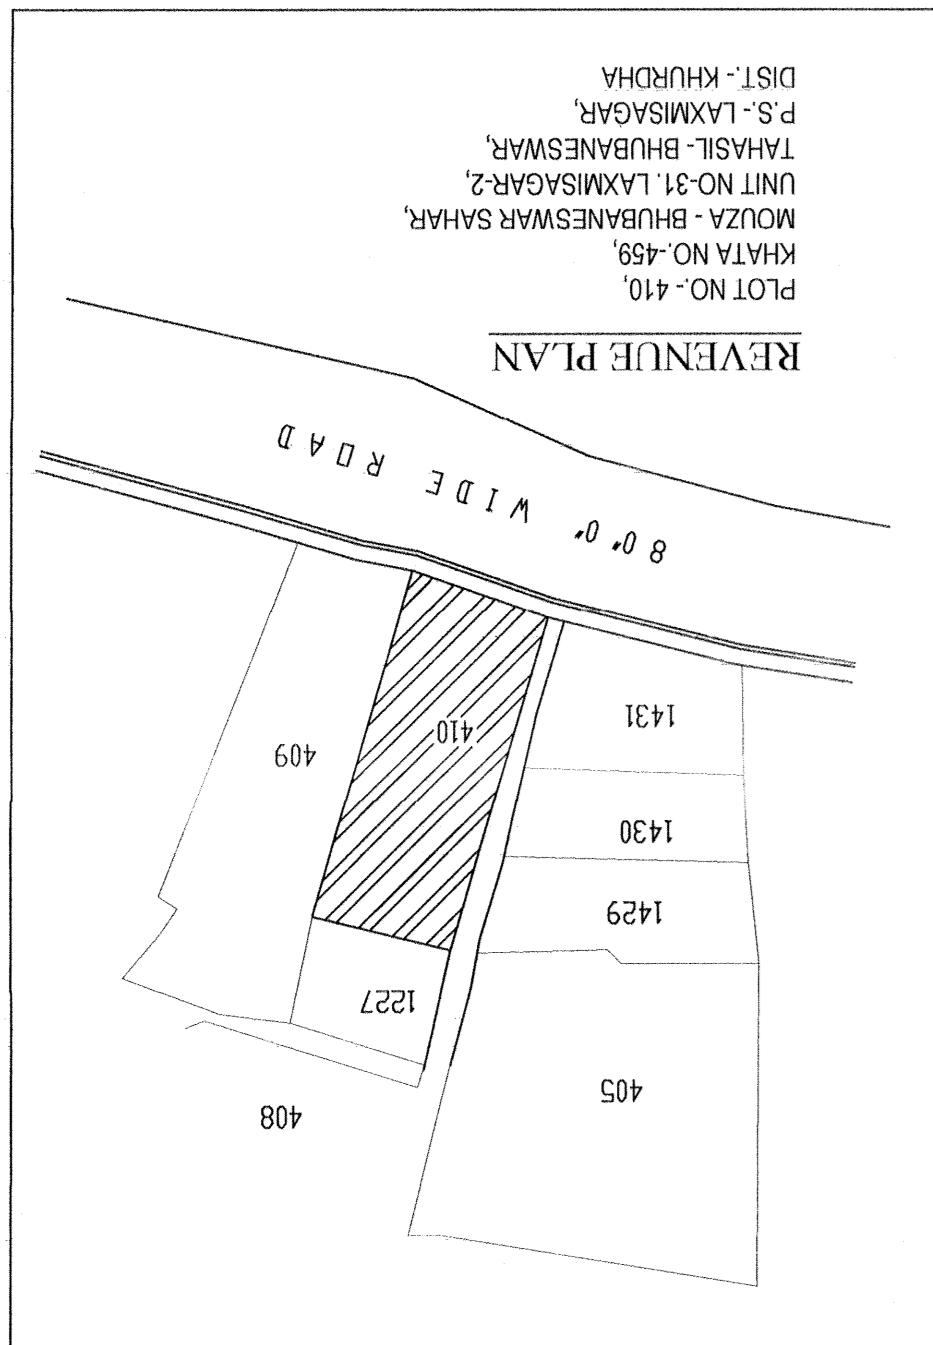
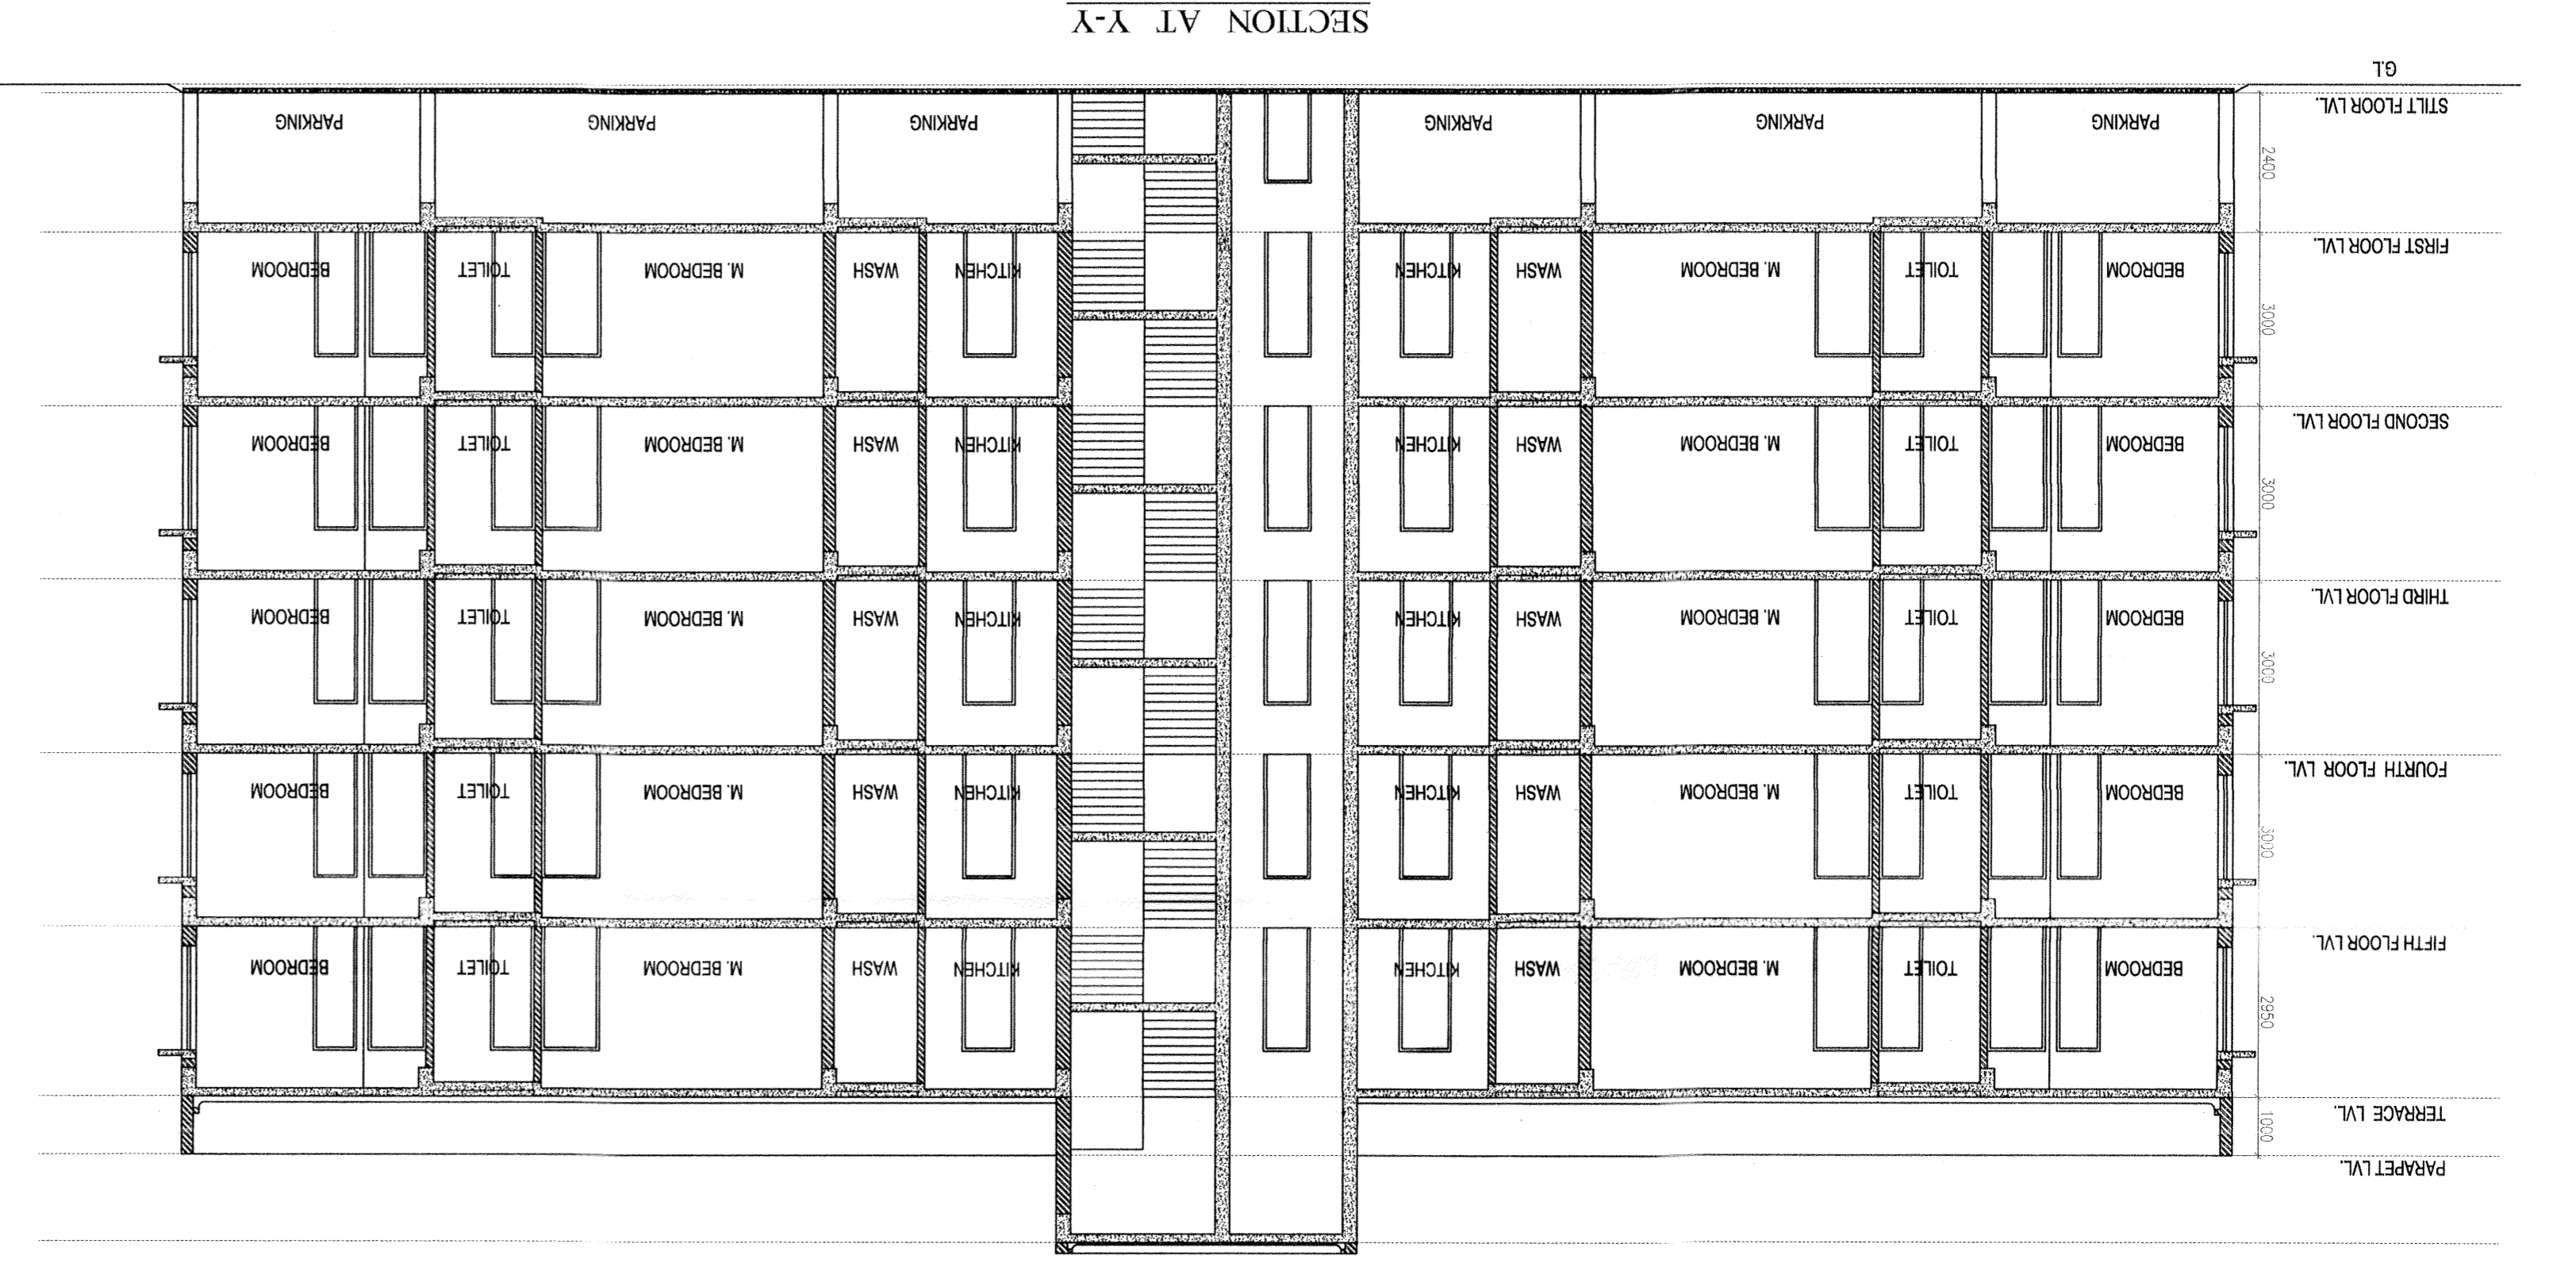
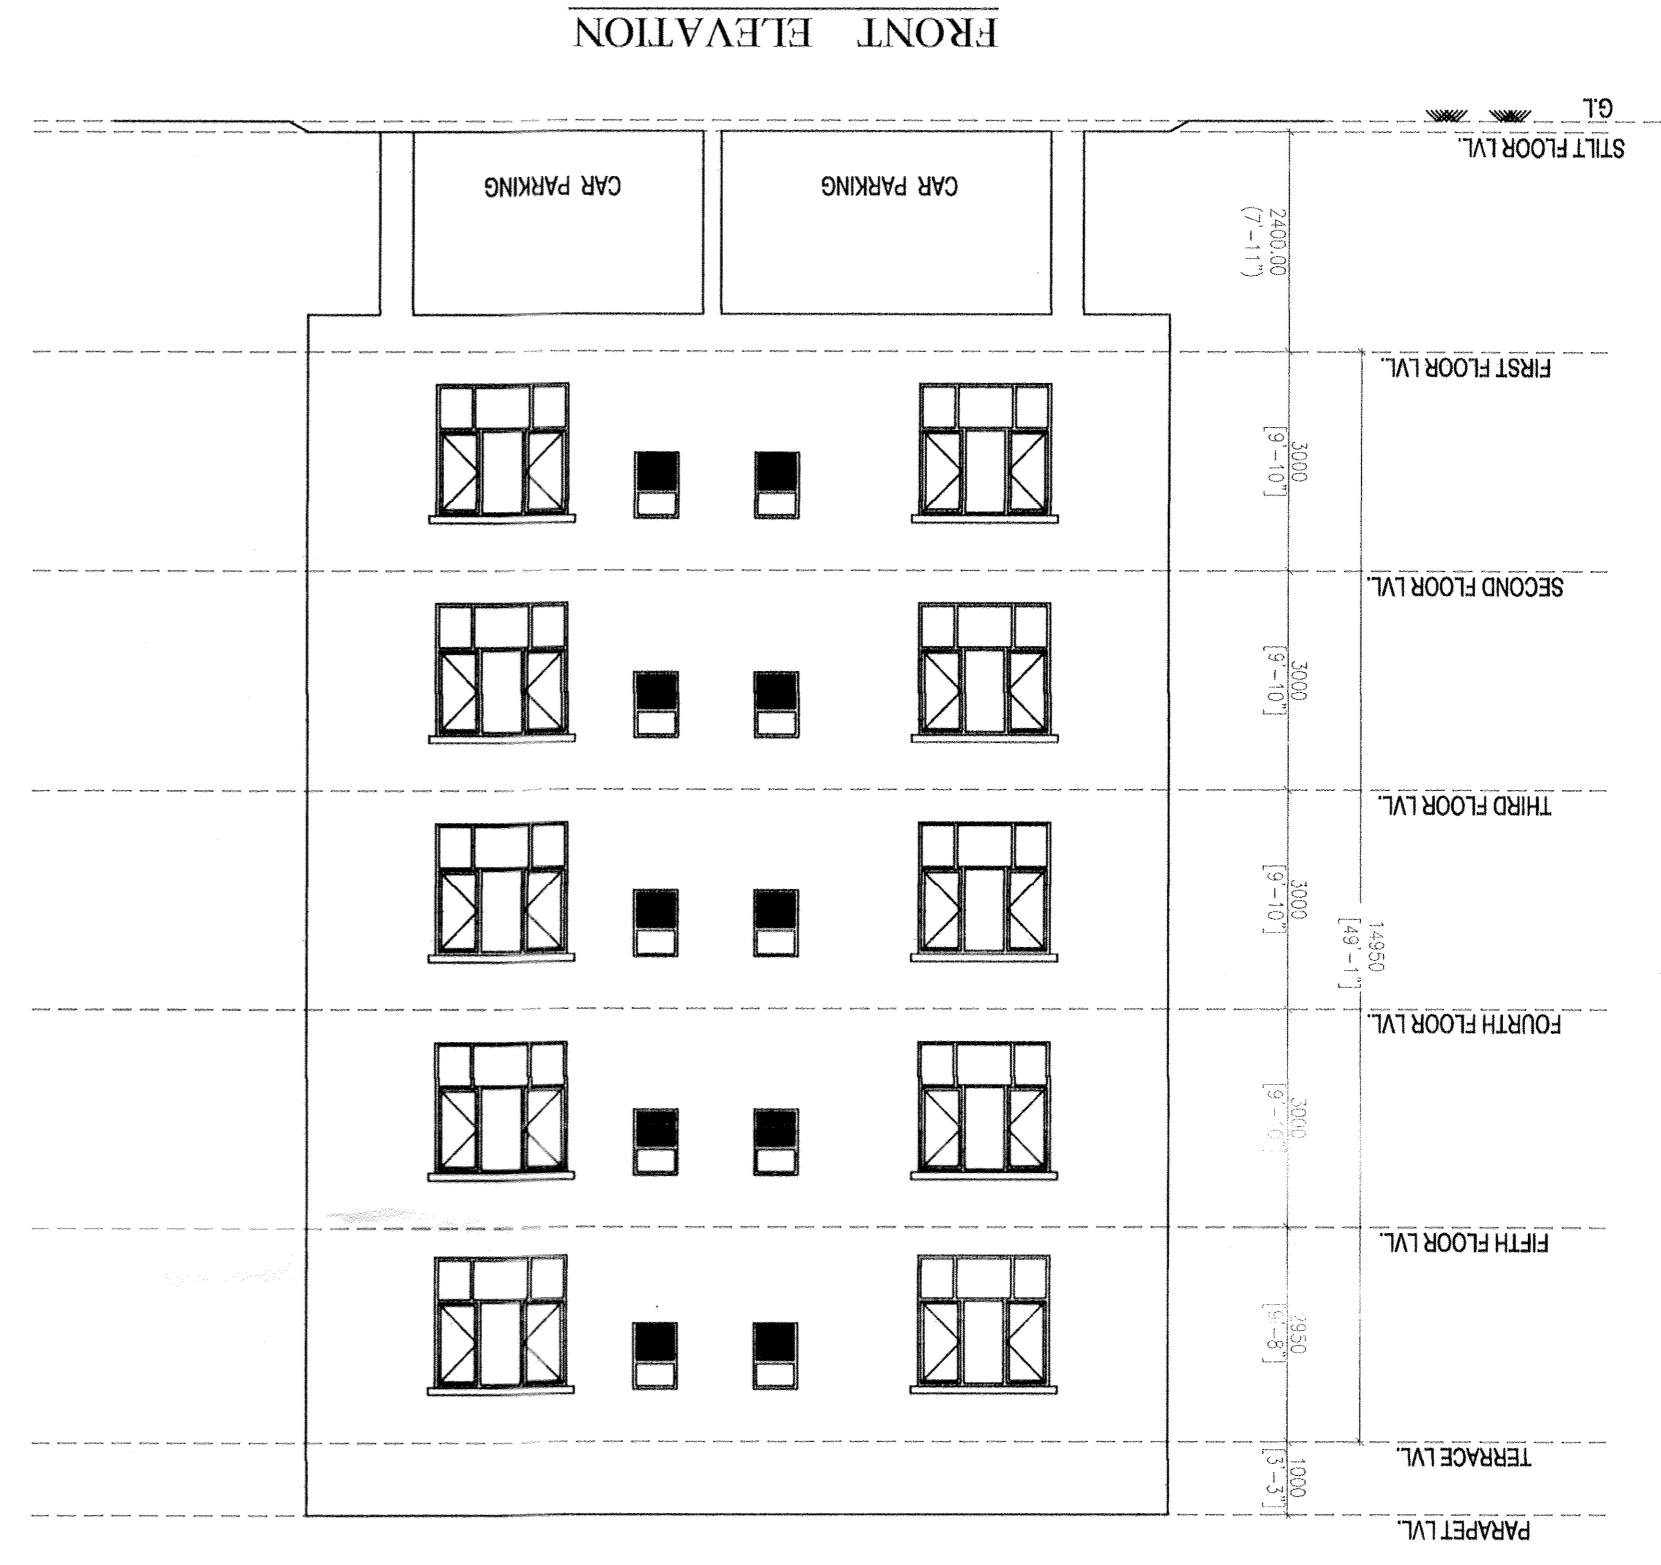
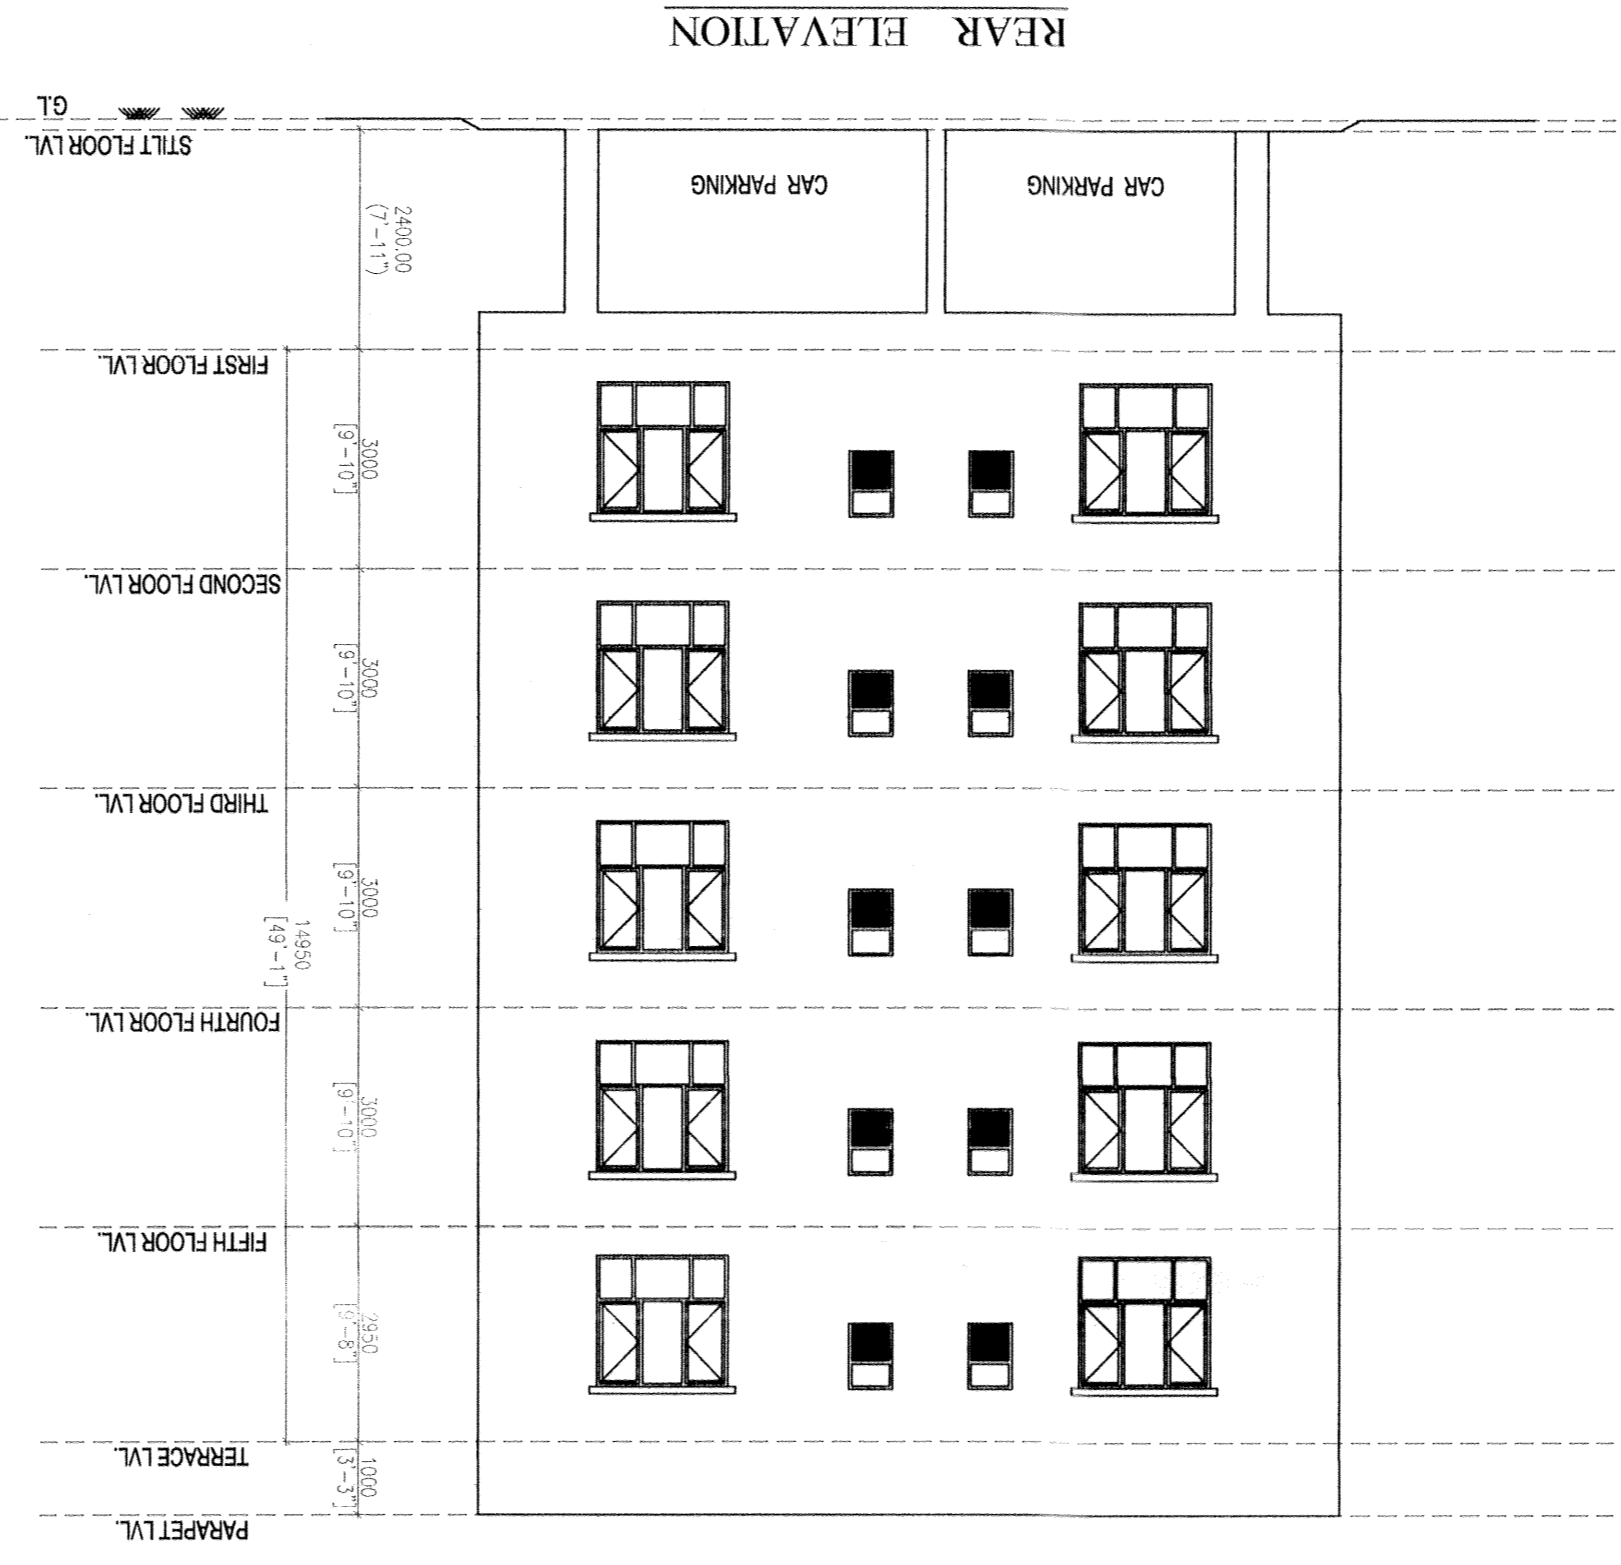
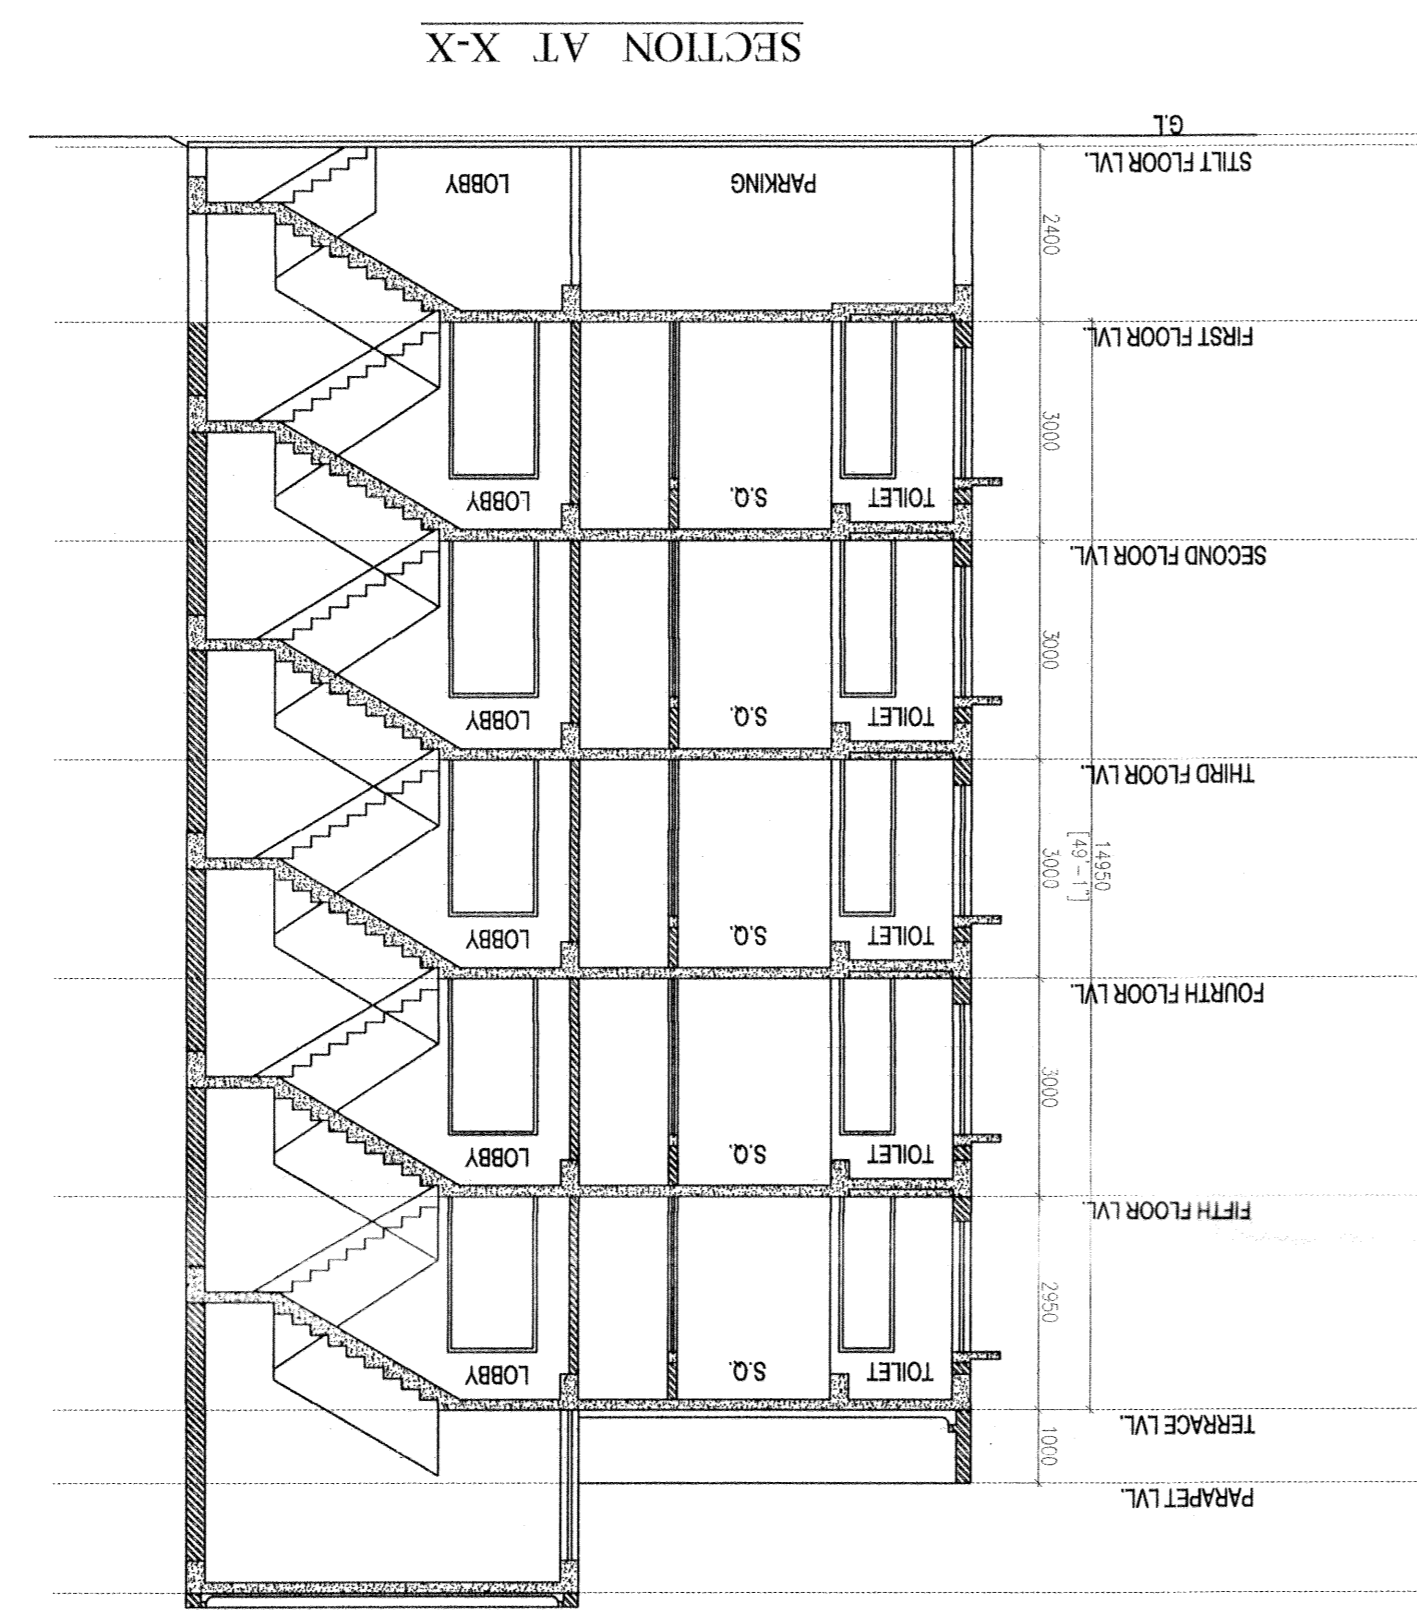
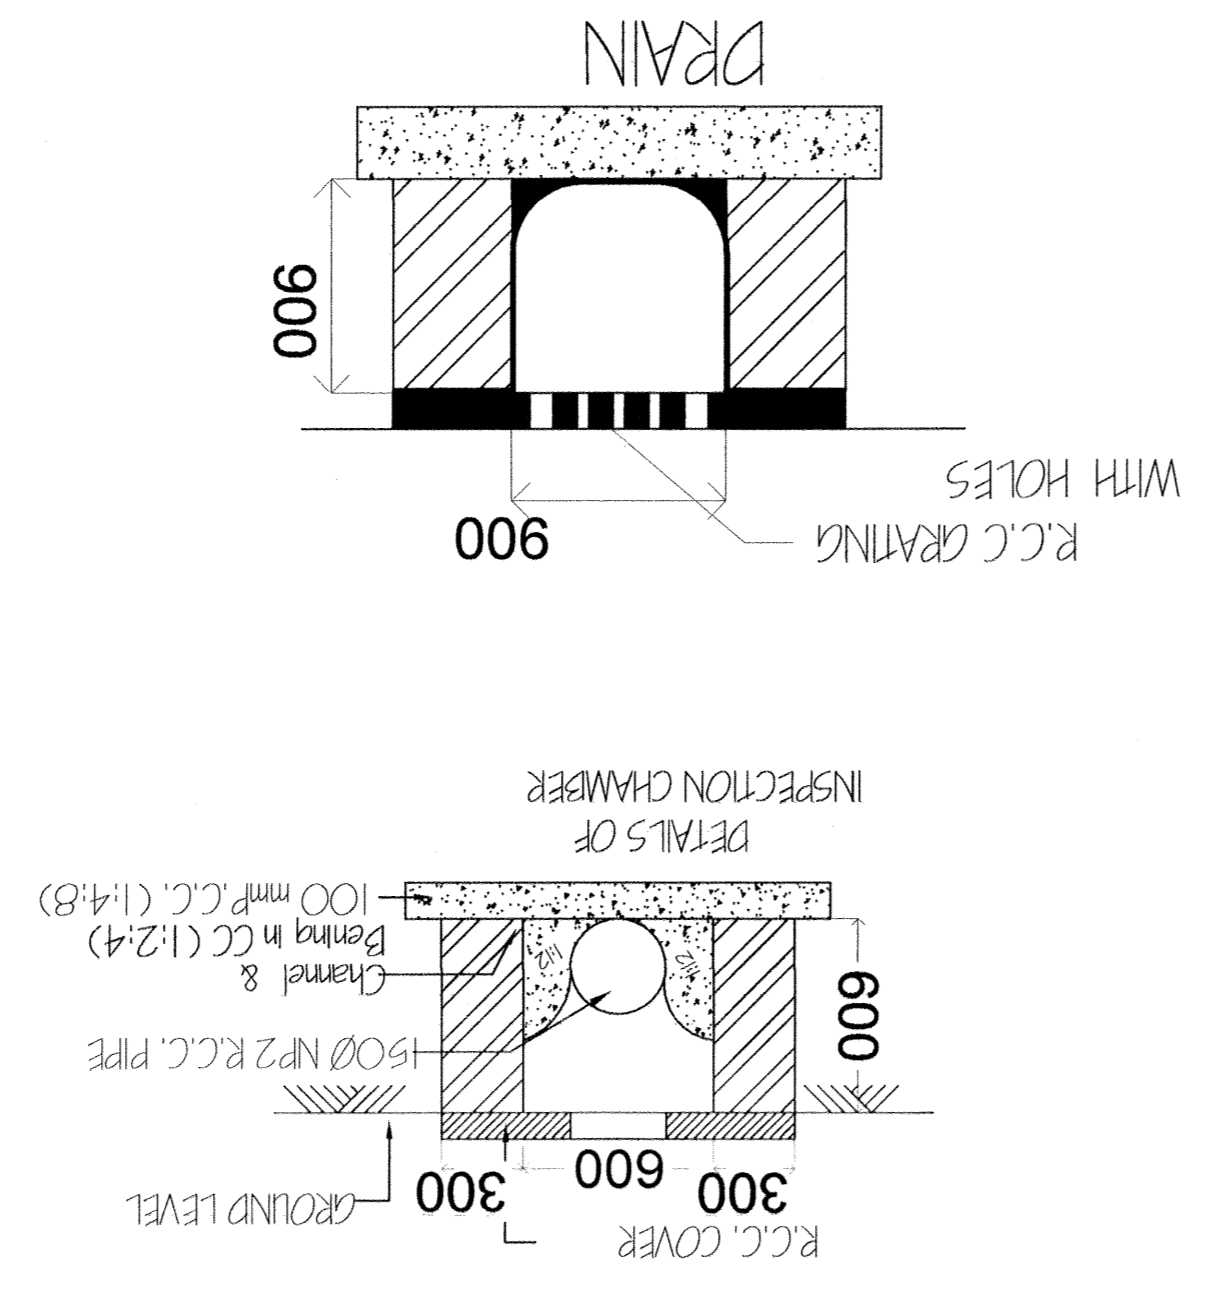


SCALE	DATE	SHEET NO.	DEALT	CHECKED	ARCHITANA
1:150	27/04/2021	2	PPS		
ARCHITECTS PROJECT: PROPOSED RESIDENTIAL APARTMENT OVER PLOT NO. 410, KHATA NO. 459, MOUZA - BHUBANESWAR, TAHSIL - BHUBANESWAR, P.S. - LAXMISAGAR, DIST. - KHURDHA, BHUBANESWAR.					
TITLE: DETAIL FLOOR PLAN, SITE PLAN OF PROPOSED BUILDING					
SIGNATURE OF ARCHITECTS:					
CERTIFICATE OF ARCHITECTS:					
SIGNATURE OF OWNER:					
OWNER OF THE PROJECT: For Utkal Builders Limited Managing Director:					

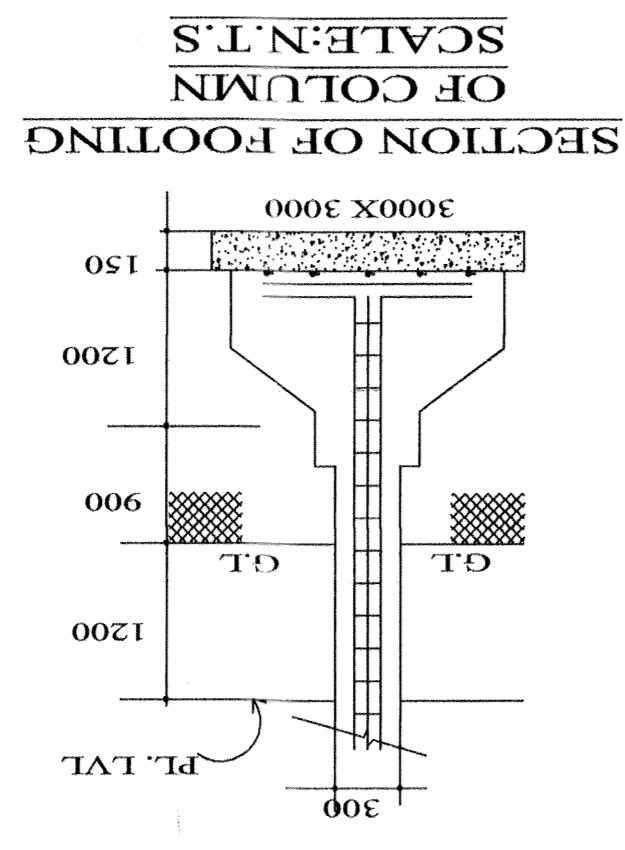

RIGHT SIDE ELEVATION

LEFT SIDE ELEVATION

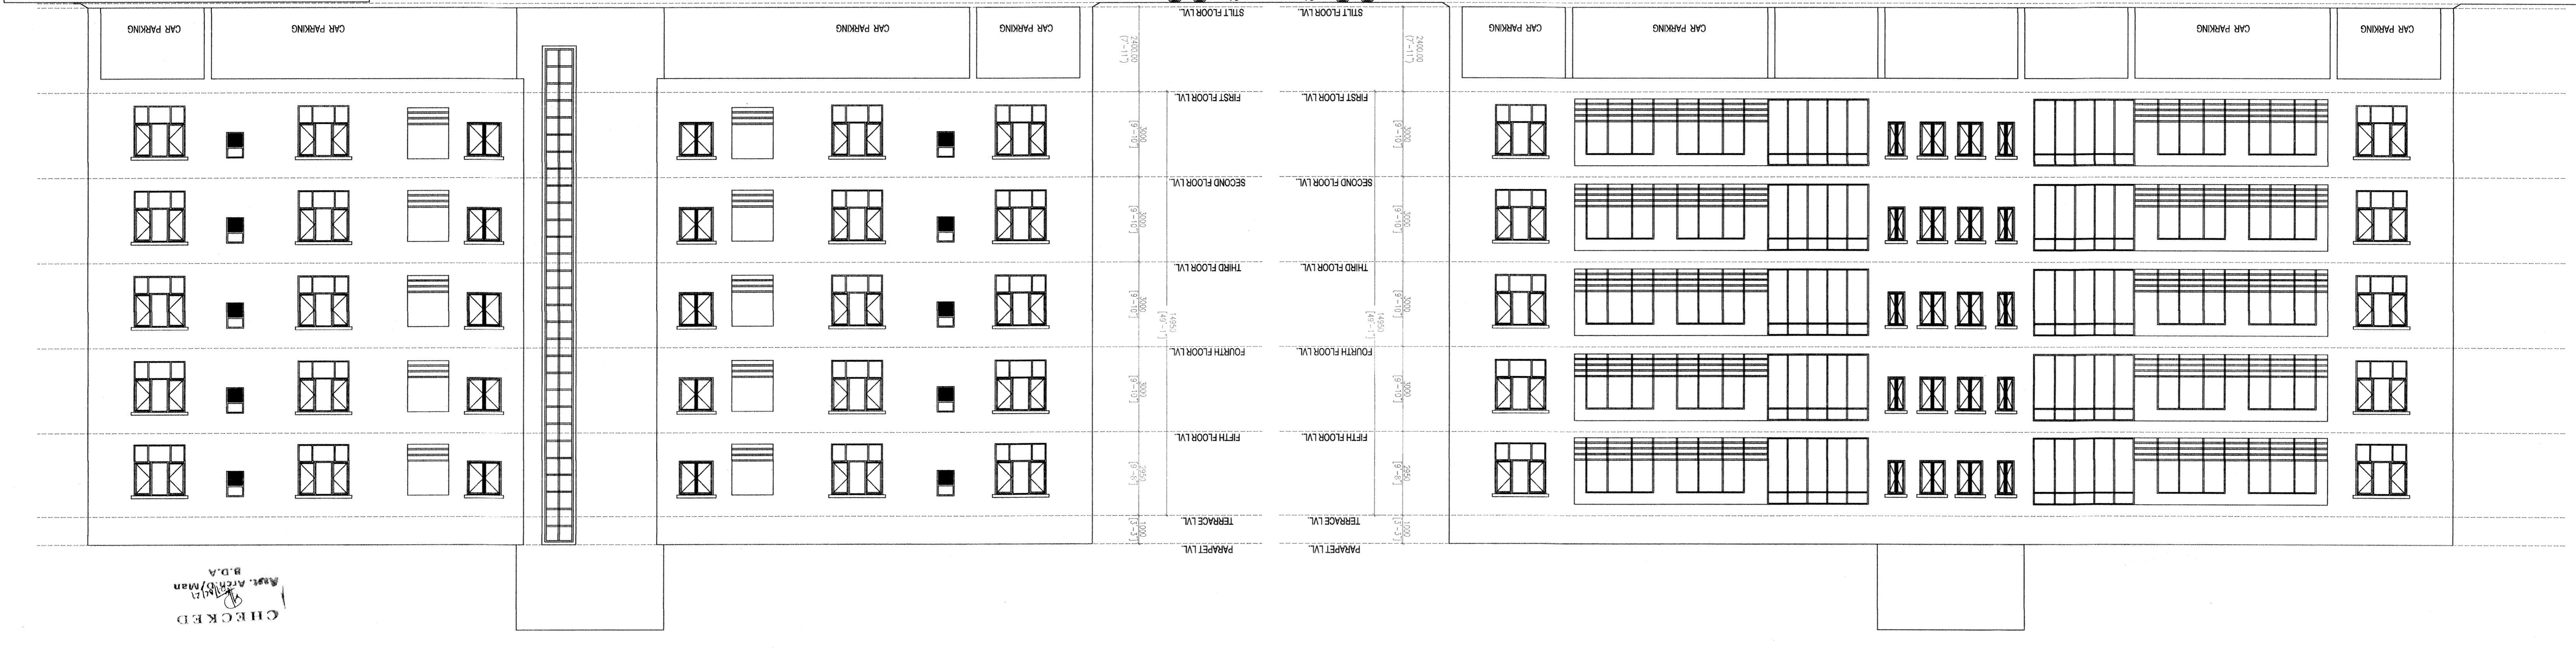

CHECKED
 Asst. Archt. Man
 R.D.A.