


**SCHEDULE OF DOORS & WINDOWS**

Sl. No.	Type	Quantity	Description
1	D	14732.13	Painted door
2	DI	64922.13	Painted door
3	DI	64922.13	Painted door
4	W	14732.13	Painted window
5	W	14732.13	Painted window
6	W	14732.13	Painted window
7	W	14732.13	Painted window
8	W	14732.13	Painted window
9	V	64922.13	Painted vent
10	V	14732.13	Painted vent

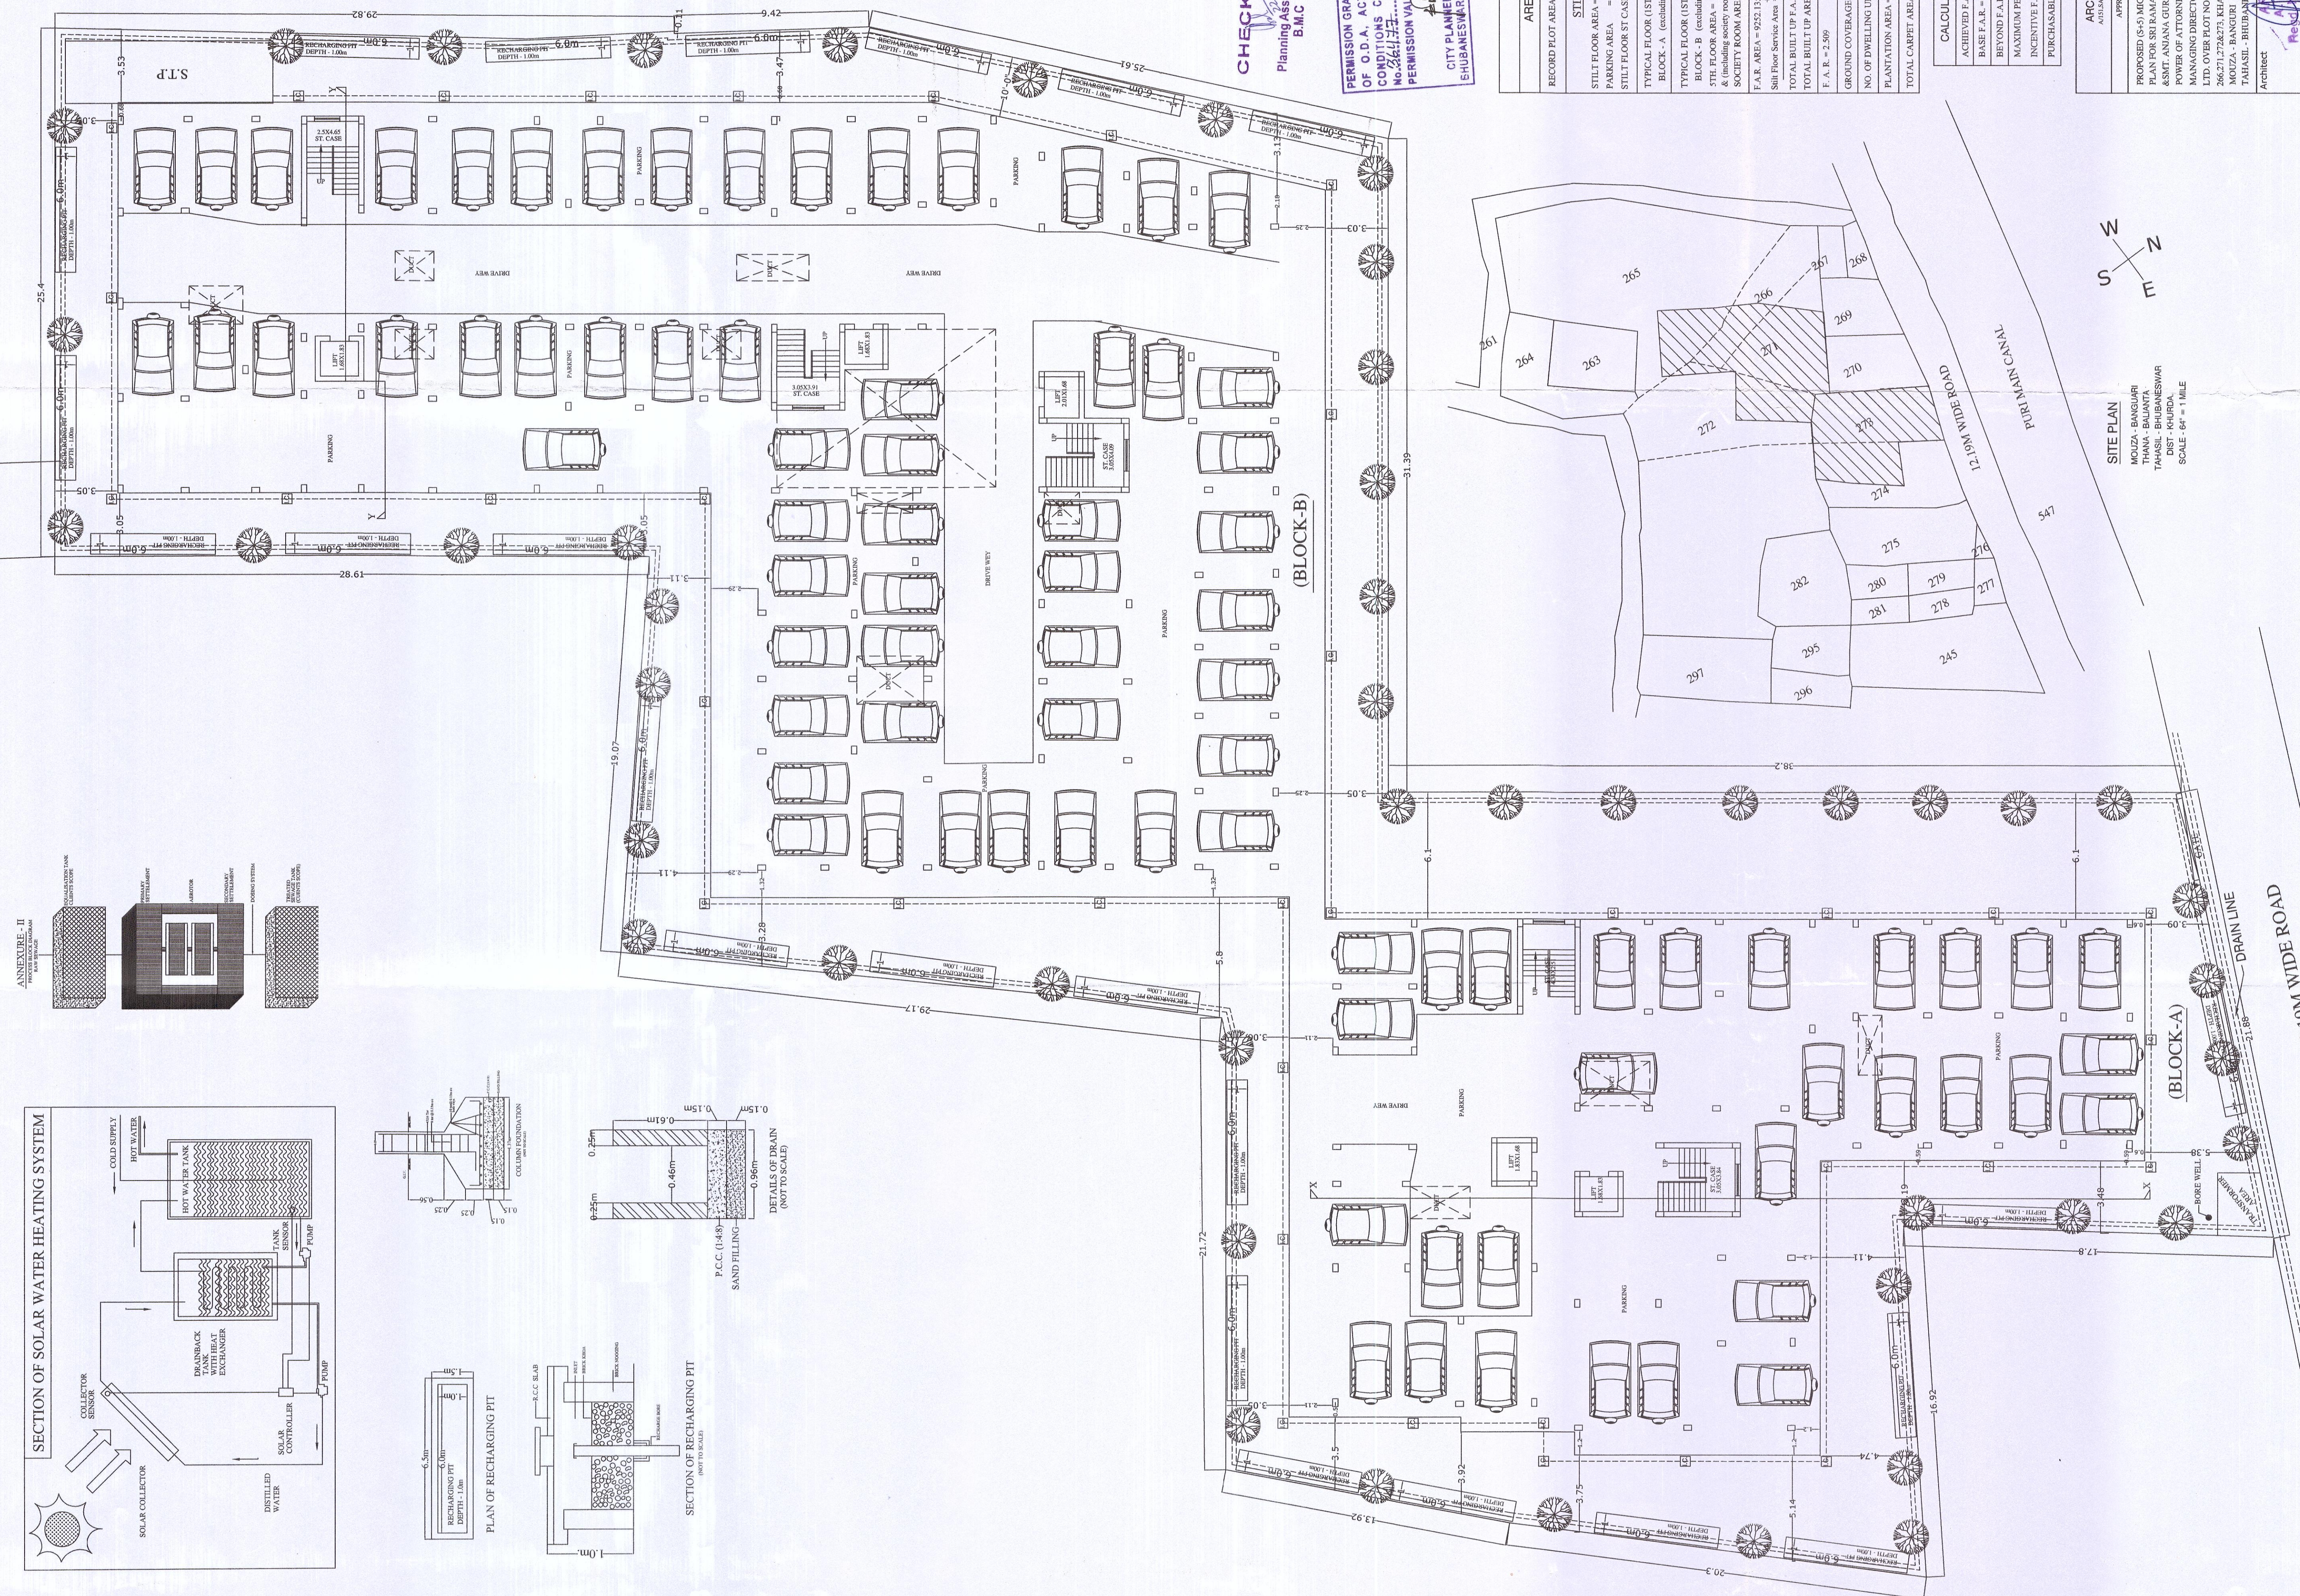

**CHECKED**  
 Planning Assistant  
 B.M.C.

PERMISSION GRANTED UNDER SEC. 18(1) OF O.D.A. ACT, 1982 SUBJECT TO CONDITIONS CONTAINED IN THE PERMITS. DATE: 21/07/2022. No. 266/11/2022. PERMISSION VALID UP TO 21/07/2025.

*[Signature]*  
 CITY PLANNER  
 BHUBANESHWAR MUNICIPAL CORPORATION

**SHEET NO. - AP/07/19**

**AREA STATEMENT**

RECORD PLOT AREA = 372.076 SQM.

**STILT FLOOR PLAN**

STILT FLOOR AREA = 2446.61 SQM. (BLOCK - A & B)

PARKING AREA = 256.67 SQM. (33.2%)

STILT FLOOR ST. CASE & LIFT AREA = 91.975 SQM. (BLOCK-A&B)

TYPICAL FLOOR (1ST. TO 4TH) AREA = 682.24X5=3411.27 SQM.

BLOCK - A (excluding lift area)

TYPICAL FLOOR (1ST. TO 4TH) AREA = 1224.172X4=4896.675 SQM.

BLOCK - B (excluding lift area)

17th FLOOR AREA = 1224.173 SQM. (excluding lift area)

& SOCIETY ROOM AREA = 89.88 SQM. (excluding lift area)

F.A.R. AREA = 9252.135 SQM. (1st-2nd-3rd-4th-5th Floor Area)

Stilt Floor Service Area = 91.973 SQM. (of case & lift Area)

TOTAL BUILT UP F.A.R. AREA = 9344.108 SQM.

TOTAL BUILT UP AREA = 11700.745 SQM.

F. A. R. = 2.309

GROUND COVERAGE = 63.76 %

NO. OF DWELLING UNIT = 84 NOS

PLANTATION AREA = 46 NOS TREES

TOTAL CARPET AREA = 1497.7 X 5 = 7186.5 SQM.

**CALCULATION OF INCENTIVE F.A.R.**

ACHIEVED F.A.R. = 2.309

BASE F.A.R. = 2

BEYOND F.A.R. = 0.509

MAXIMUM PERMISSIBLE INCENTIVE F.A.R. = 0.25

PURCHASABLE F.A.R. = 0.259

967.187 SQM.

**ARCHITECTS POINT**  
 APPROVAL DRAWING

PROPOSED (5-6) MID RESIDENTIAL APARTMENT BUILDING PLAN FOR SRI RAMAKANTA MISRA, SMT. AJANTA MISRA & SMT. ANJANA GIRI, REPRESENTED BY GENERAL POWER OF ATTORNEY HOLDER SRI BIJAY KUMAR PATRA, MANAGING DIRECTOR OF M.S. OMMBASTU BUILDCON PVT. LTD. OVER PLOT NO. 272/103,365/104/272/107,266/103&274, 266-271,272&273, KHATA NO. - 330297,330298,330299,331812,33181