


FRONT ELEVATION

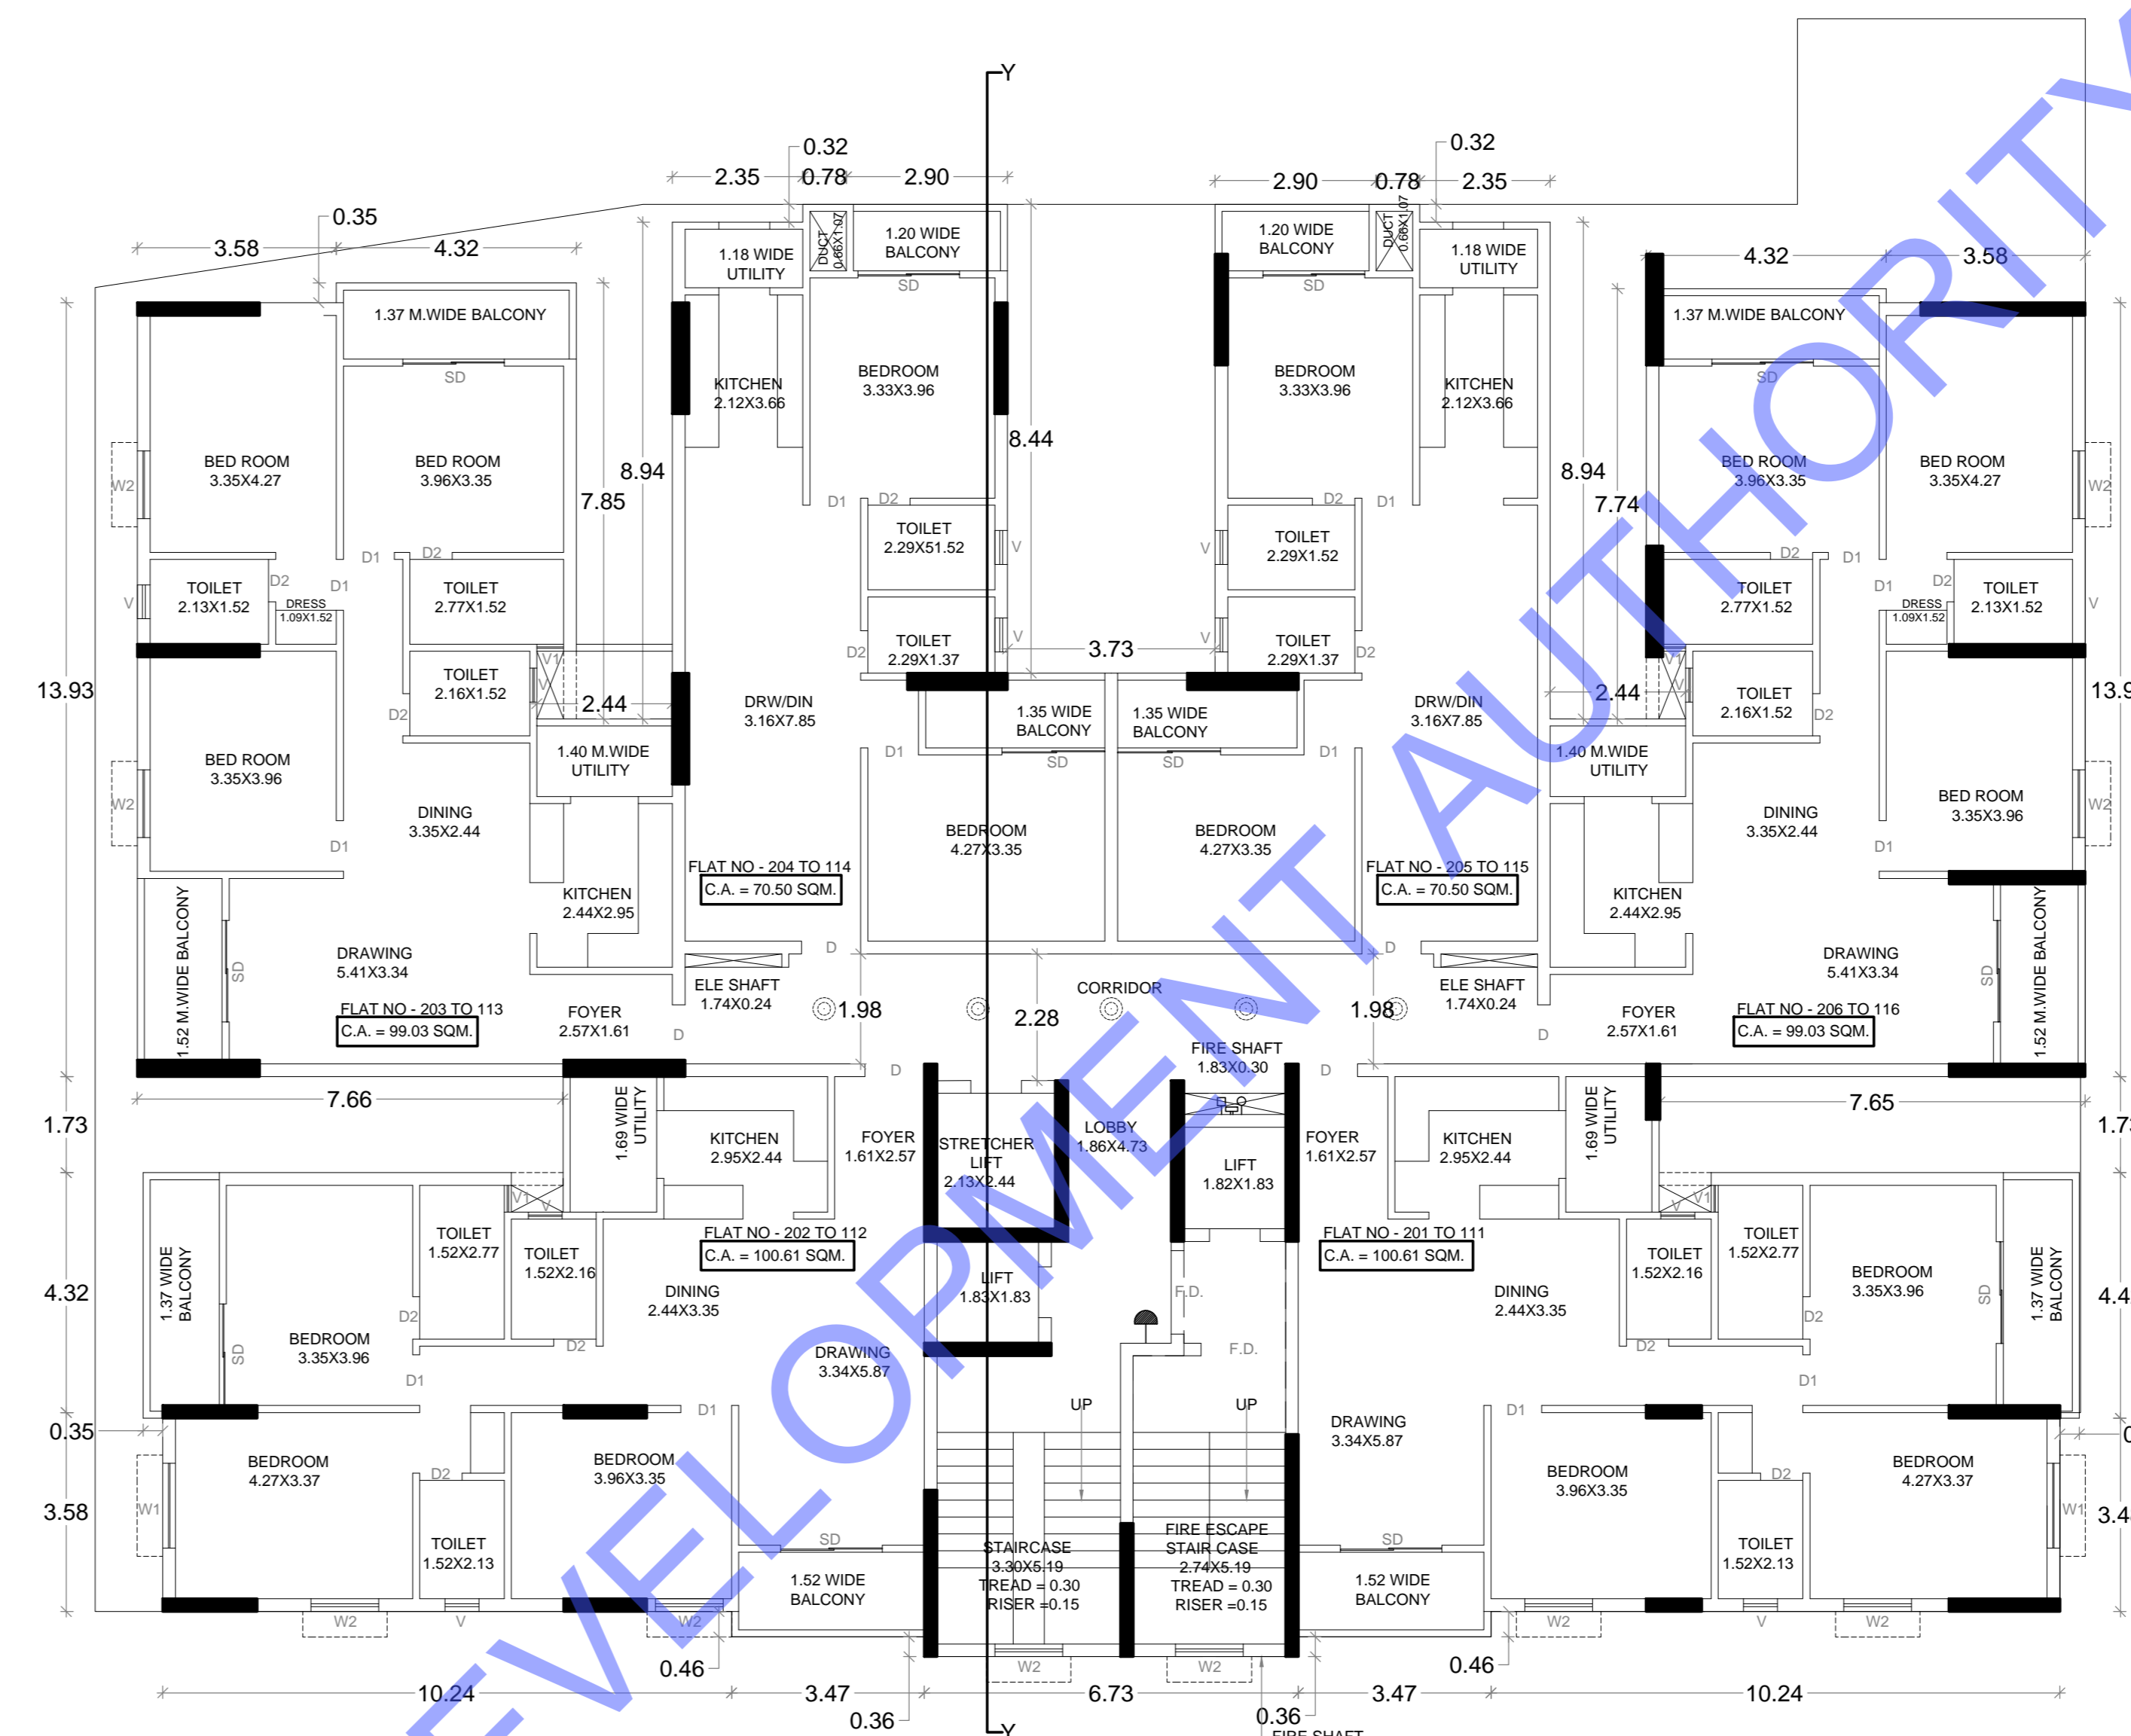

TYPICAL FLOOR PLAN (2ND TO 11 TH)

- LEGEND:
- HYDRANT OUTLET WALL VALVE
  - HOSE REEL (WATER)
  - HOSE CRADLE (FIXED)
  - FIRE CALL POINT
  - FIRE SERVICE INLET (FOUR WAYS)
  - AUDIBLE WARNING SYSTEM

GENERAL NOTES

- NOTE:
- Scale unless mentioned to be treated as that mentioned below.
  - Written dimensions to be followed
  - Shape, Size, and schedule of property is provided by the applicant

DOOR & WINDOW SCHEDULE

SL.NO.	TYPE	SIZE	DESCRIPTION
01	D	1.07 X 2.10	PANELLED DOOR
02	D1	0.91 X 2.10	PANELLED DOOR
03	D2	0.76 X 2.10	PANELLED DOOR
04	S.D	1.83 X 2.10	SLIDING DOOR
05	G.D	0.91 X 2.10	GRILL DOOR
06	W	1.83 X 1.37	MS. GLAZED WINDOW
07	W1	1.52 X 1.37	MS. GLAZED WINDOW
08	W2	1.22 X 1.37	SLIDING WINDOW
09	V	0.61 X 0.61	MS. GLAZED VENTILATOR

NO. DATE	REVISIONS / ISSUE

APPROVAL DRAWING

PROJECT TITLE  
 PROPOSED (B+S+12) STORED RESIDENTIAL APARTMENT FOR M/S SUSRITAM BUILDERS & DEVELOPERS PVT.LTD. M.D.- SRI SRIRANT MOHAPATRA OVER PLOT NO- 1153/3347, KHATA NO- 512/4537 AT MOUZA-GHANGAPATNA, BHUBANESWAR,KHURDA.


DRAWING TITLE  
 BASEMENT FLOOR PLAN, TYPICAL FLOOR PLAN (1ST TO 11TH) & ELEVATIONS

PRINCIPAL ARCHITECT <i>Durgaut Dhalasant</i> At: Durgaut Dhalasant REGISTERED ARCHITECT Regd No - CA/2002/30084	DRAWING NO. AA /AD-02 JOB ARCHITECT
---	---


DURGAUT DHALASANT	GEETANJALI ROUT
-------------------	-----------------

APPLICANT For Susritam Builders and Developers Pvt. Ltd. <i>Sri Srikrant Mohapatra</i> Sri Srikrant Mohapatra Managing Director DOB-07/11/1984	DATE	SCALE 1 : 100
---	------	------------------

CONSULTANTS  
  
 AAKAAR Architects  
 Add : N2/14, IRC Village  
 Nayapalli, Bhubaneswar-751015  
 Phone : 0674-2551898  
 Email : project@akaararchitects.com

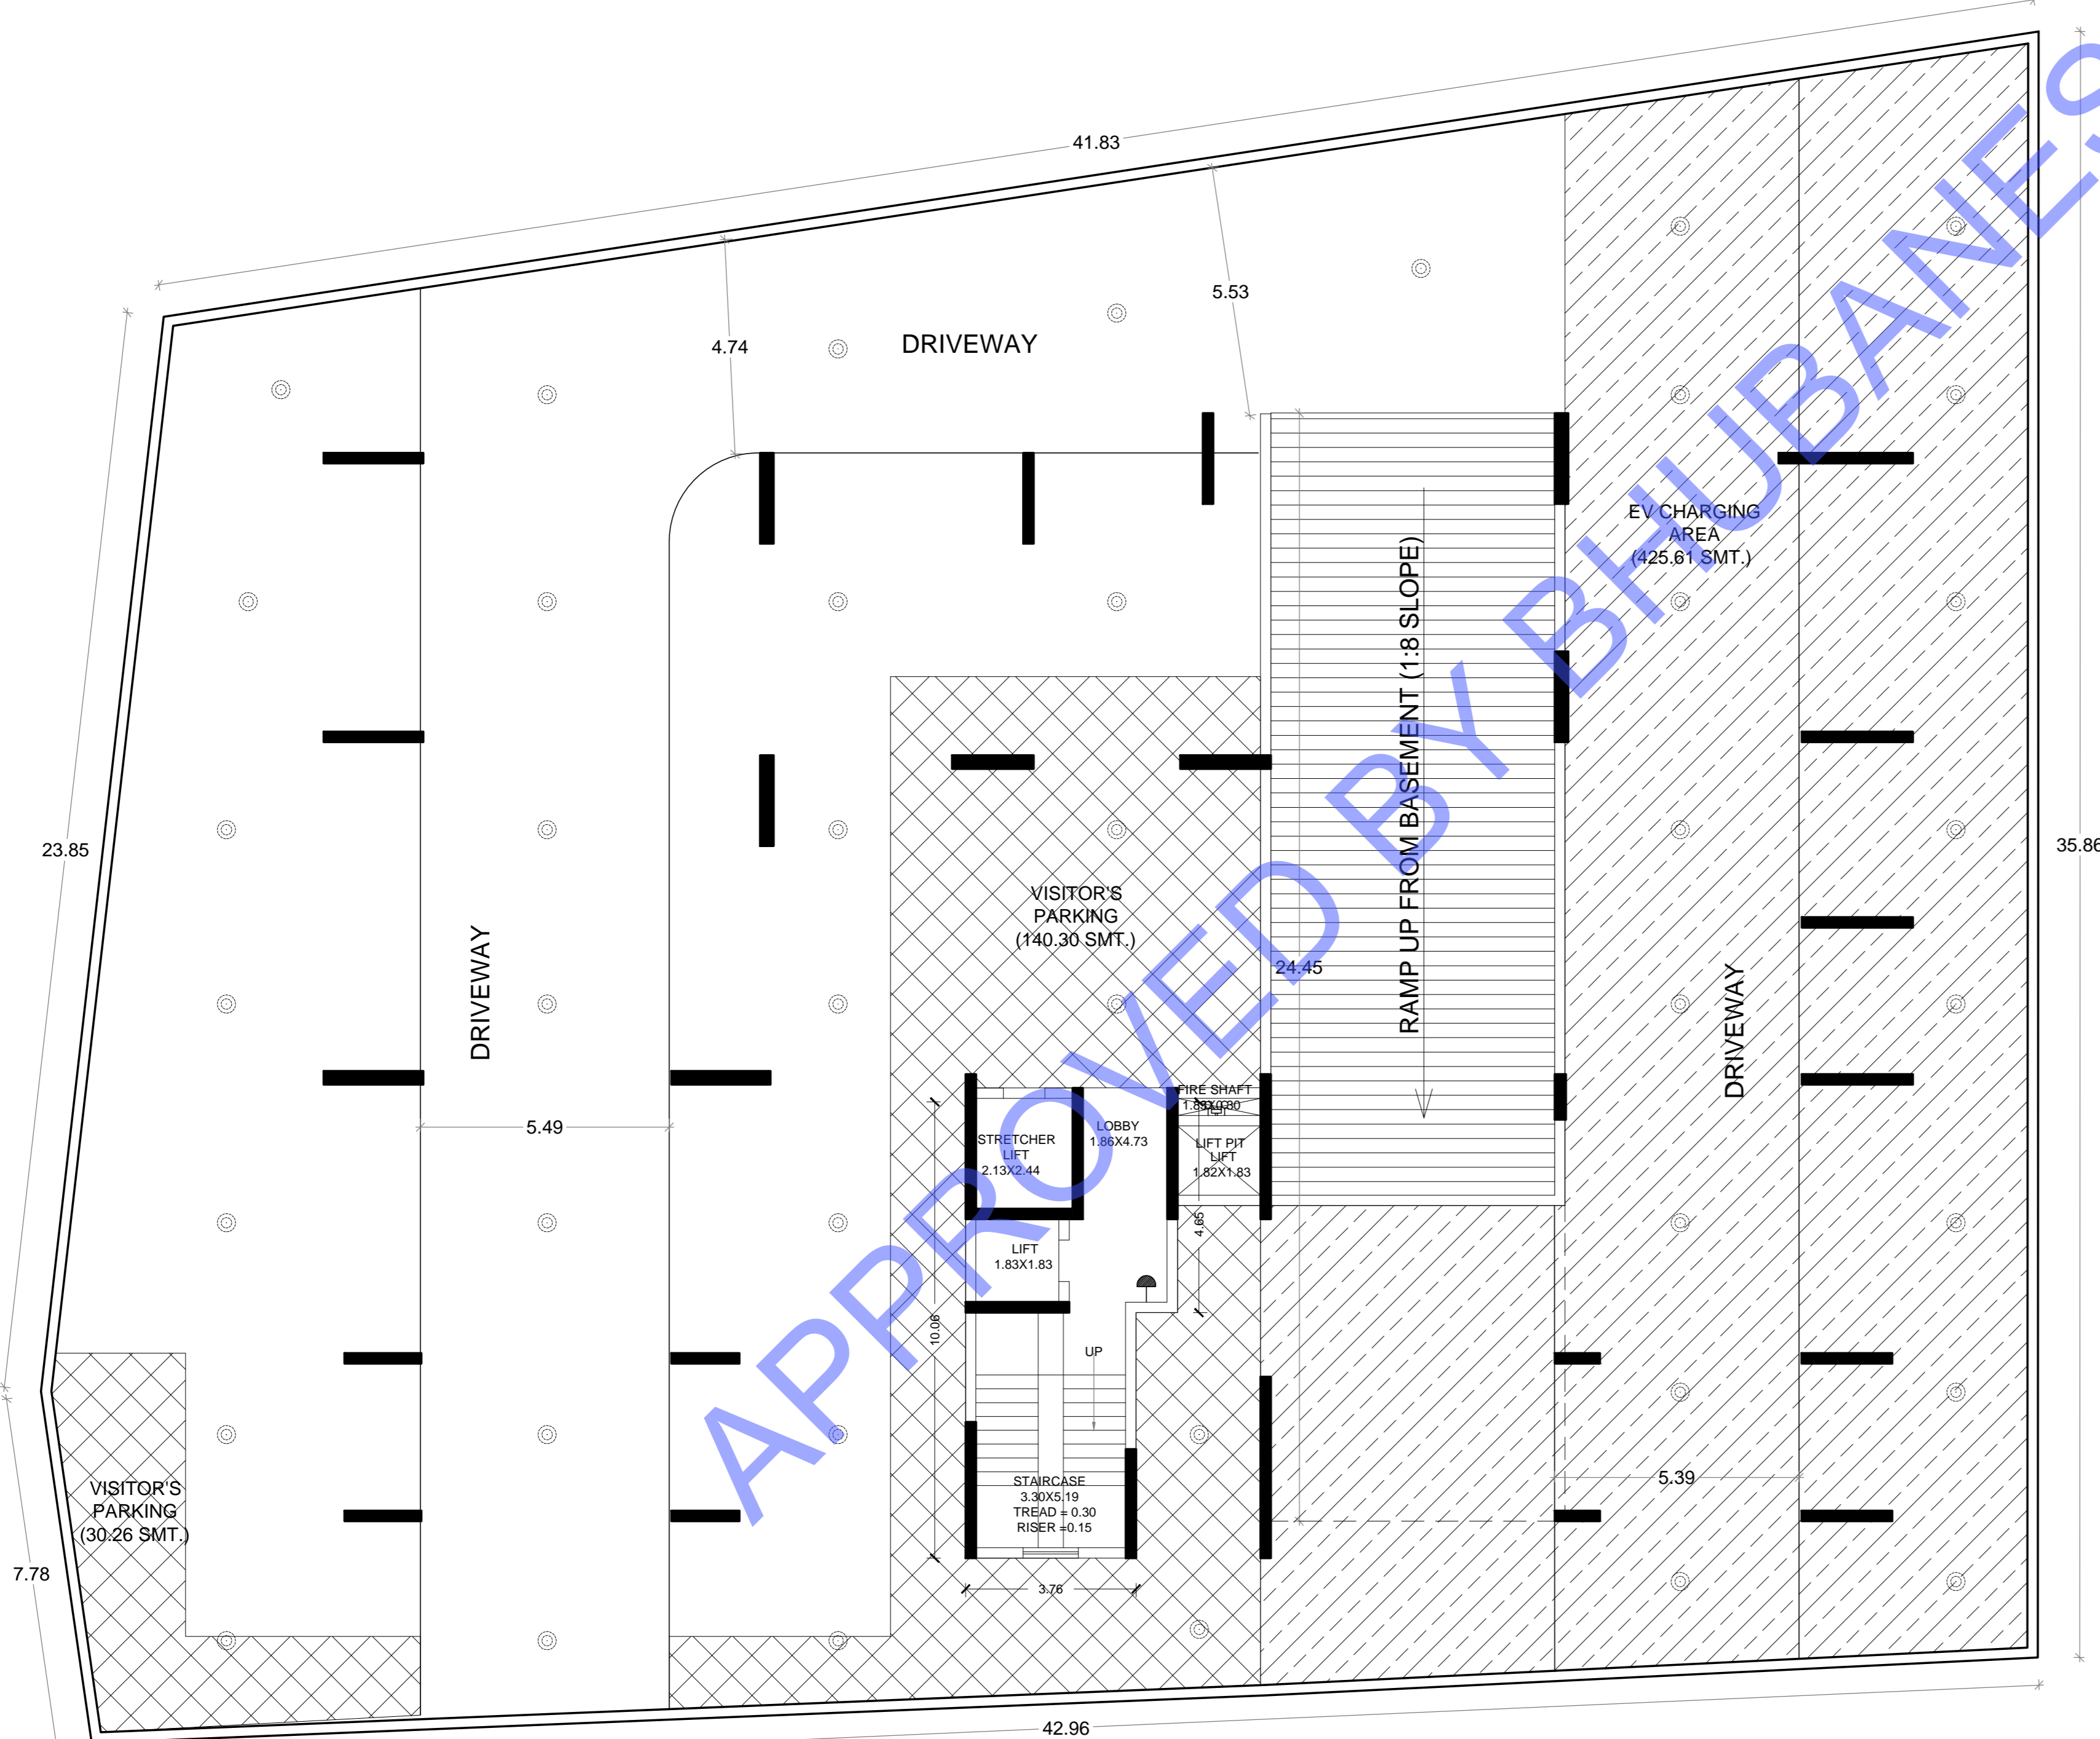

BASEMENT FLOOR PLAN

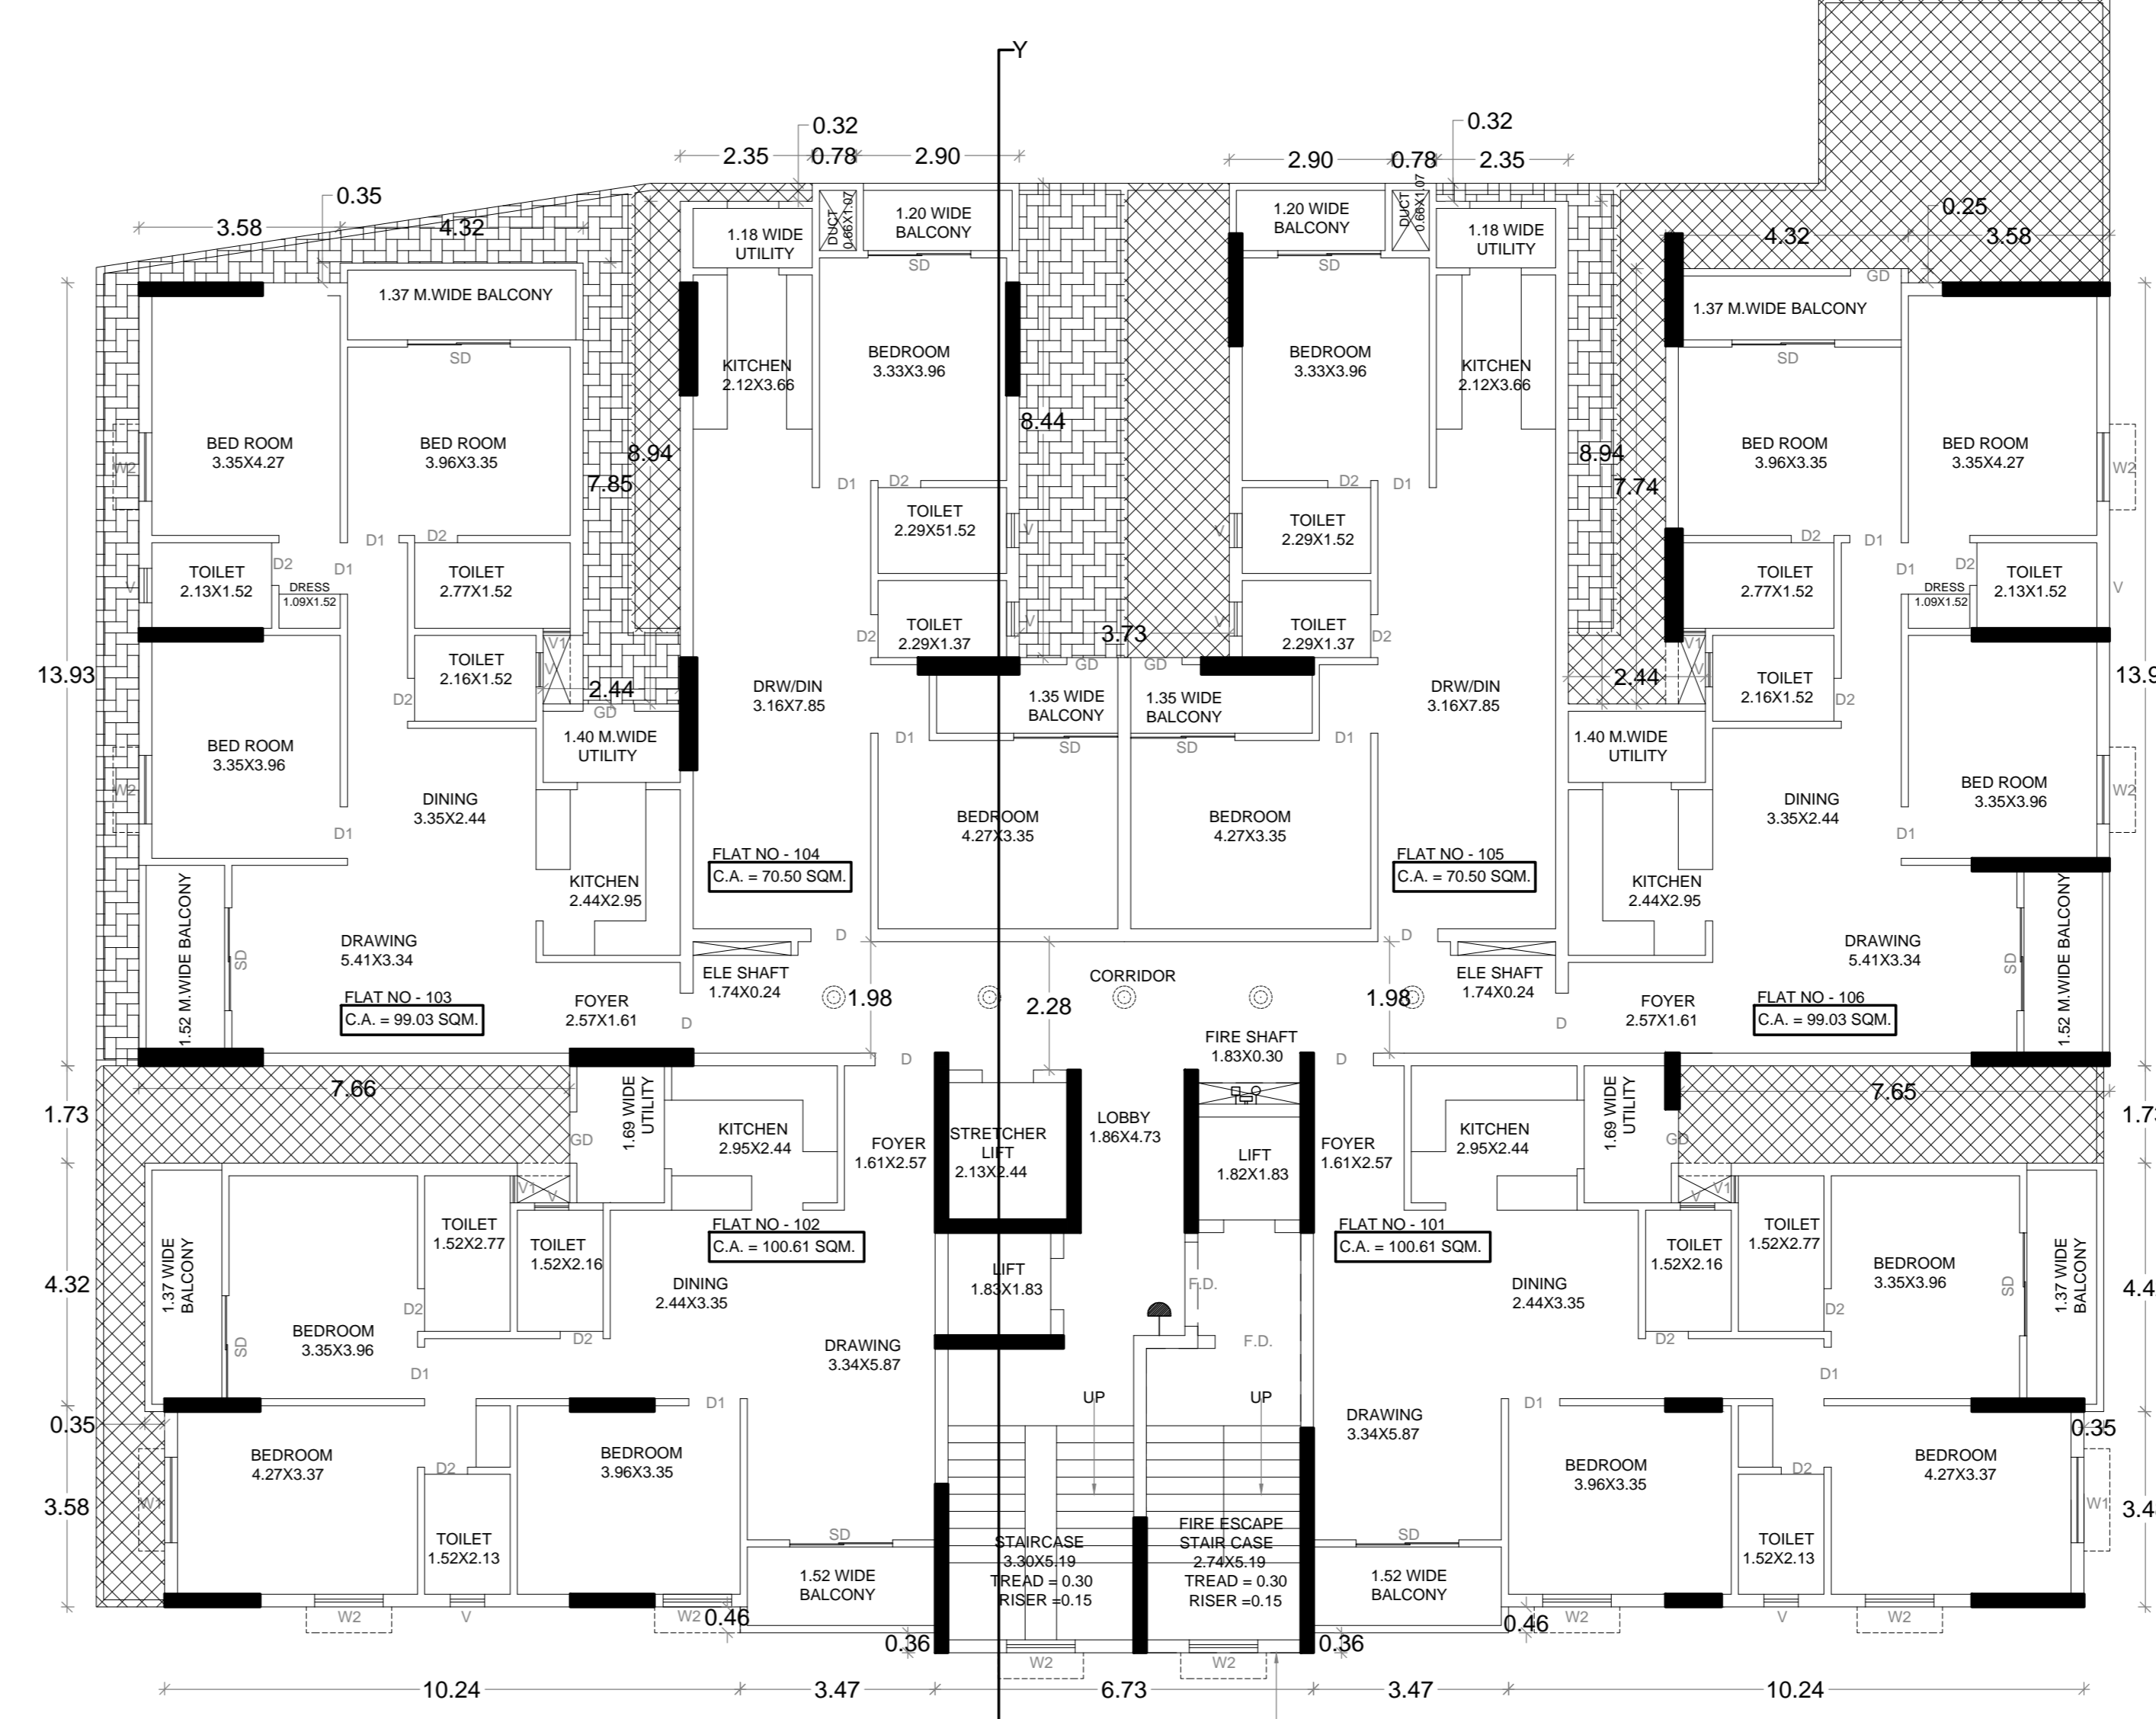

FIRST FLOOR PLAN