
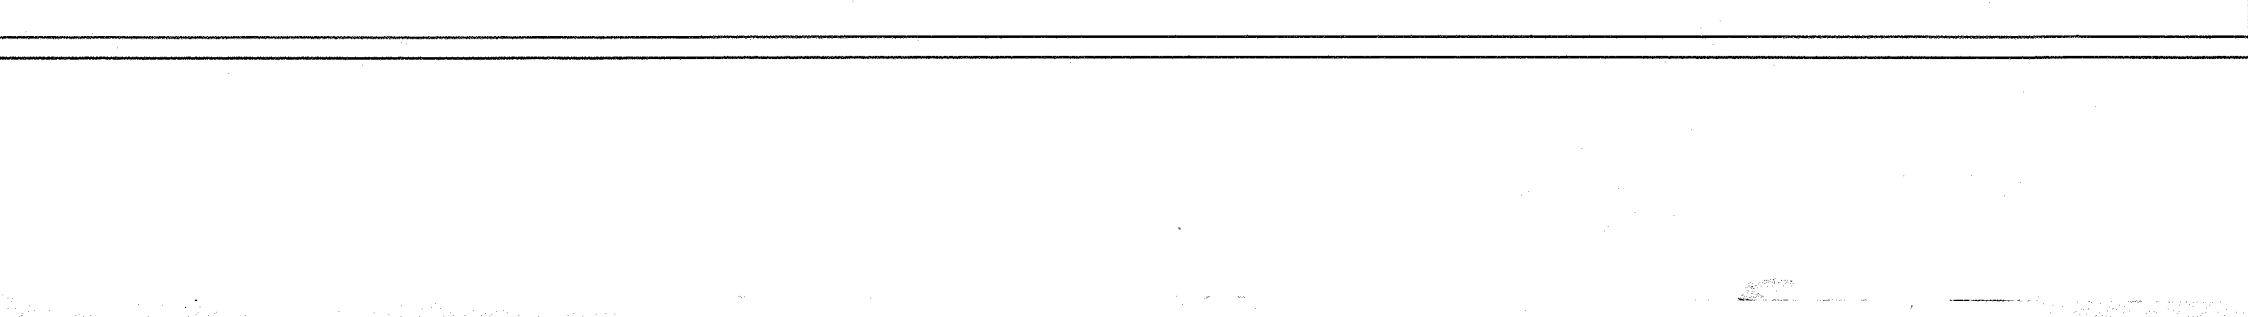
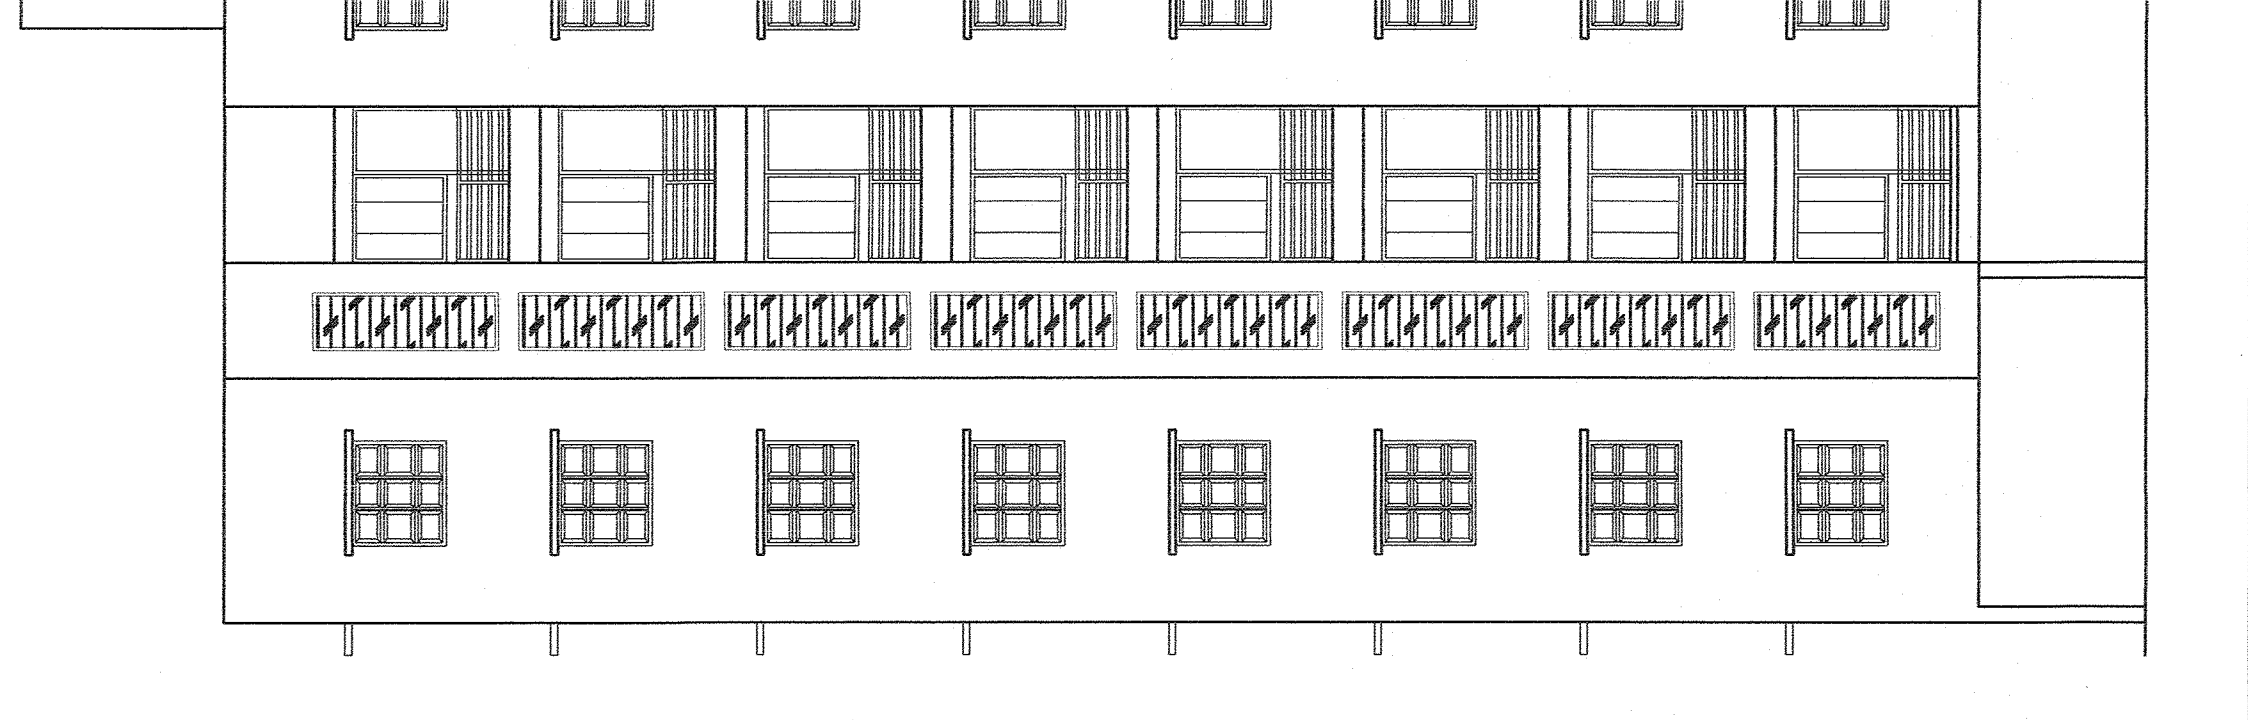
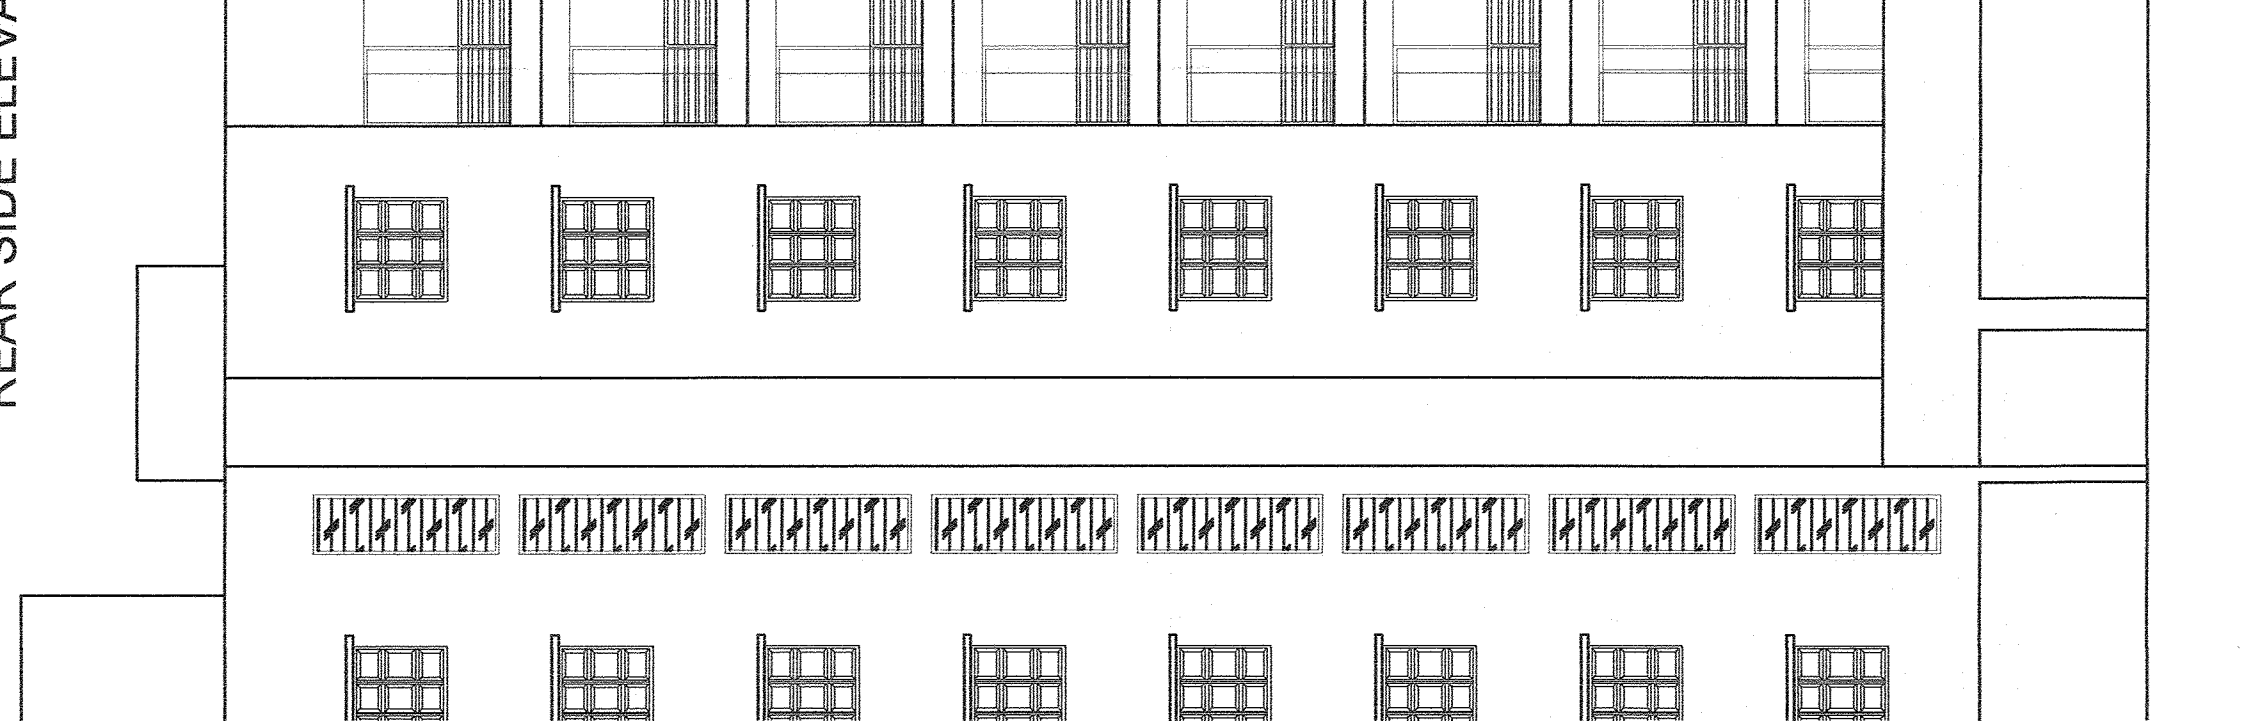
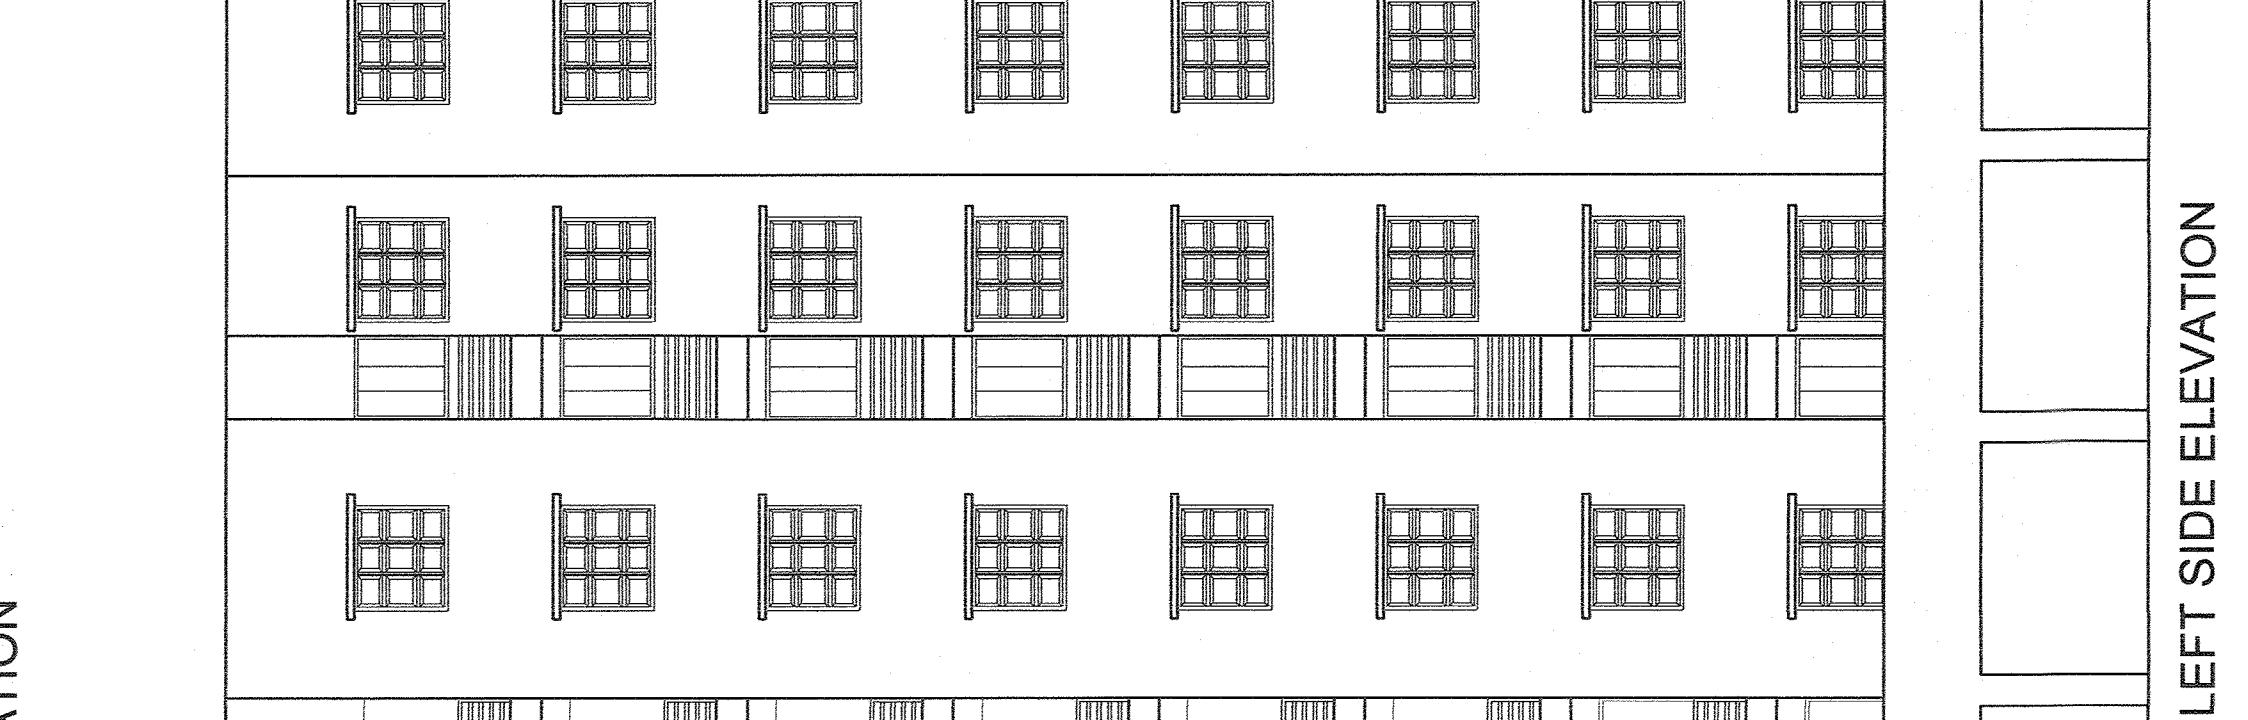
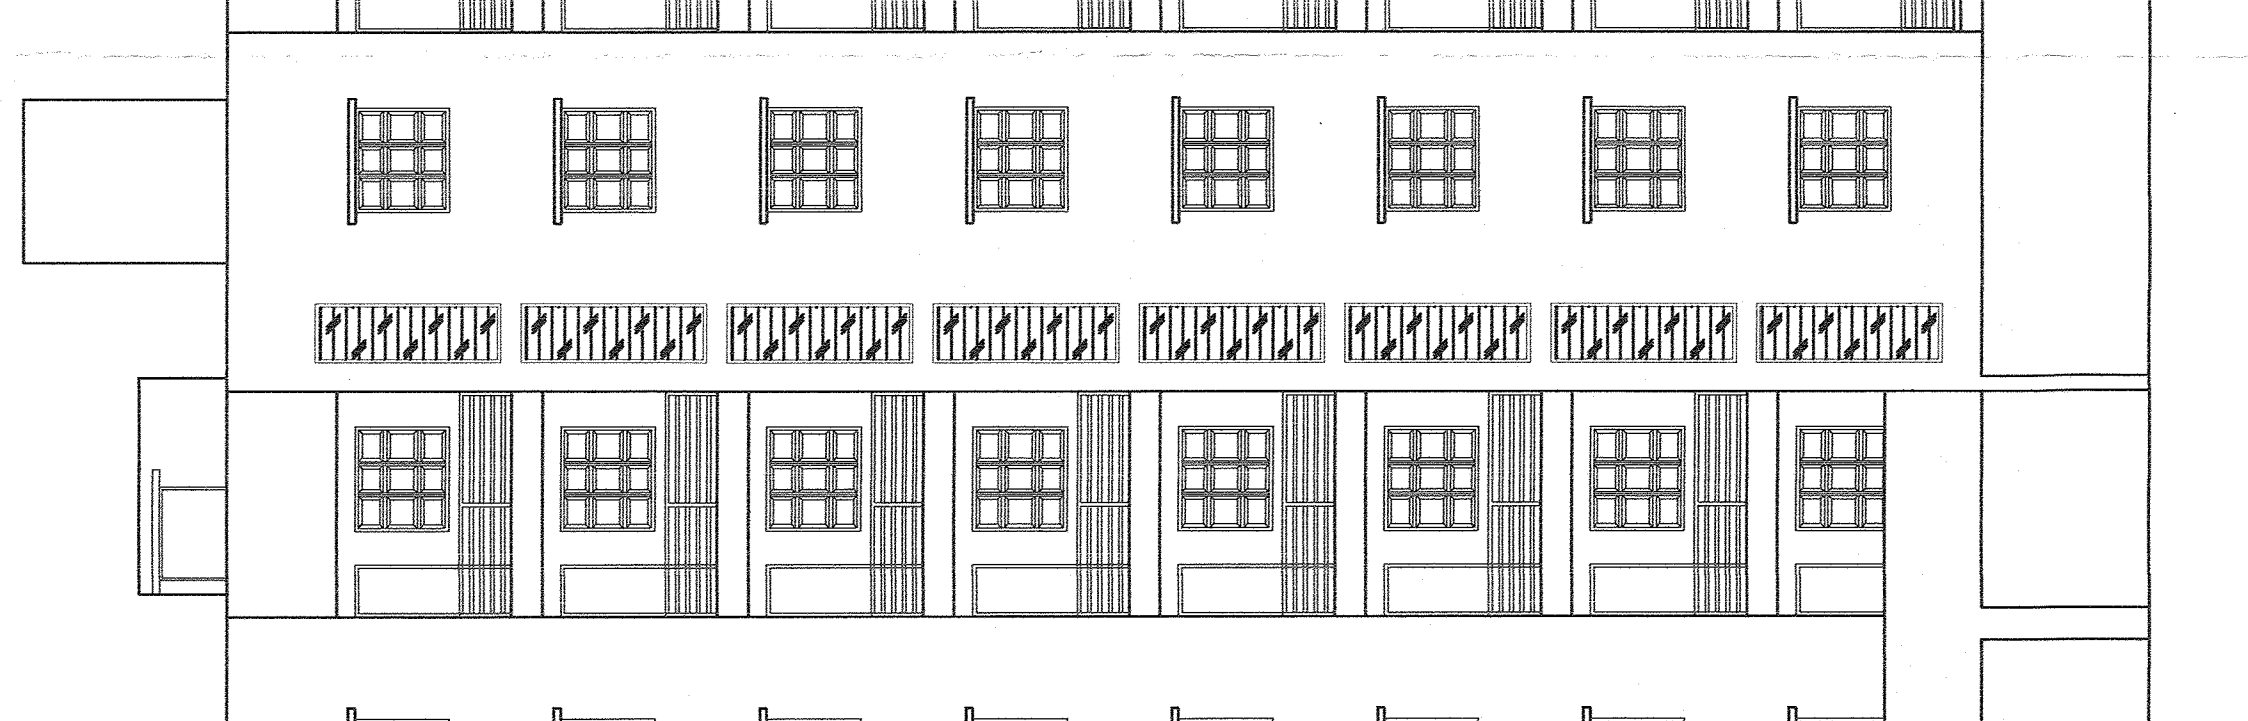
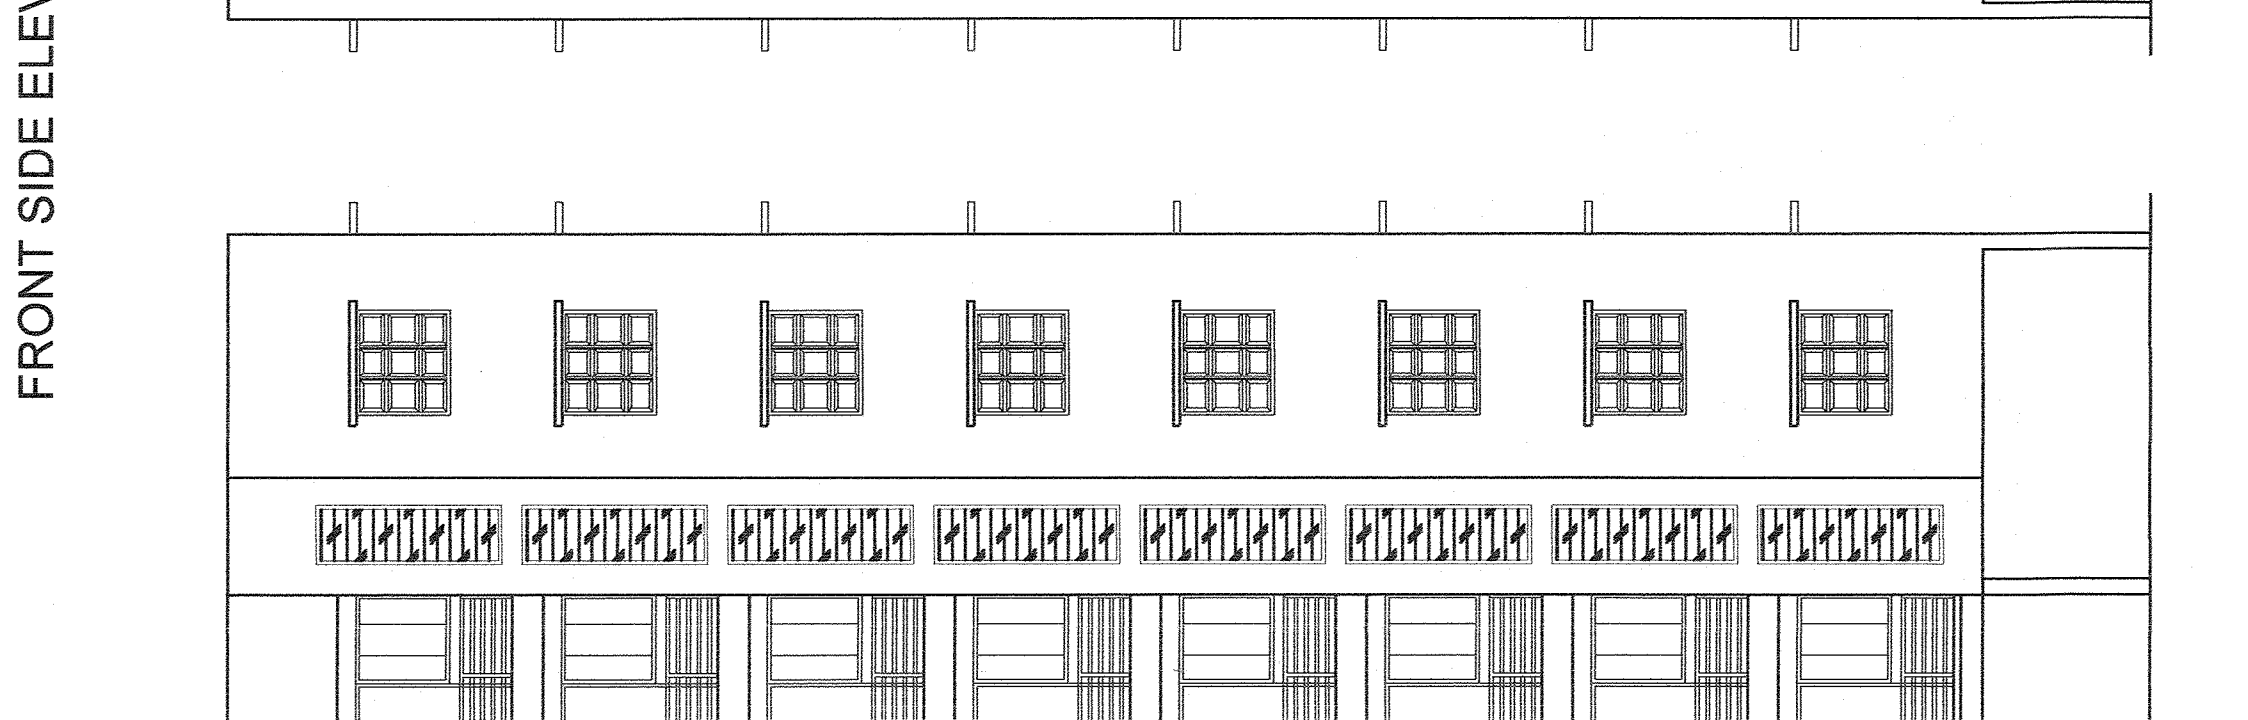
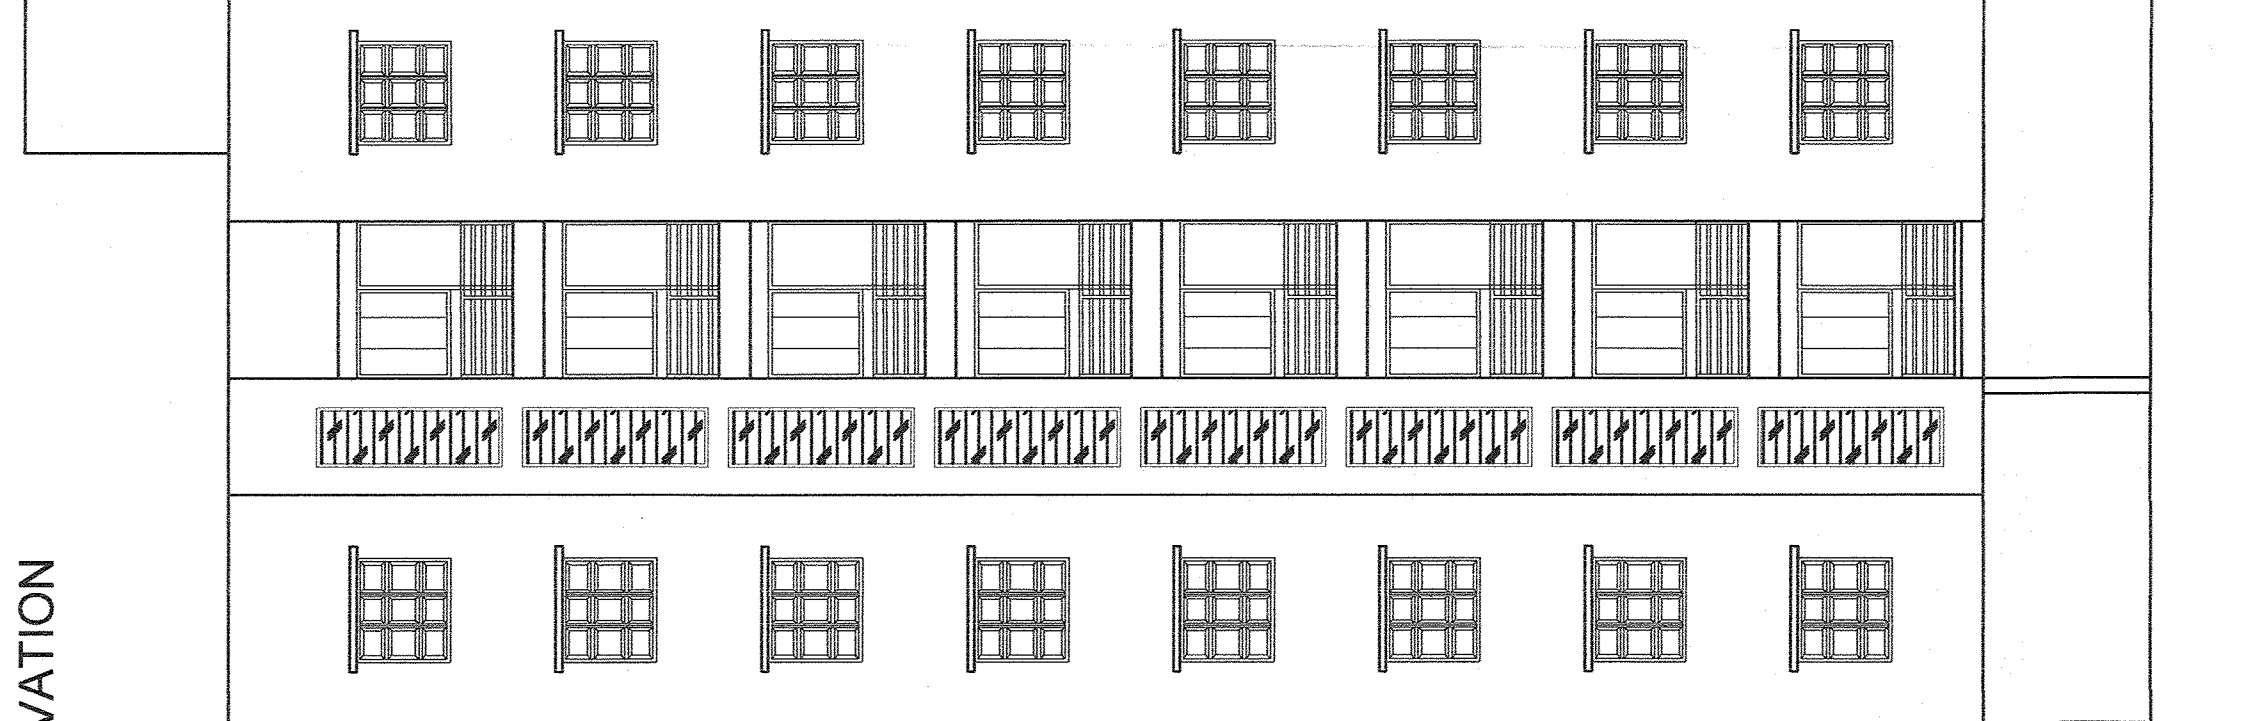
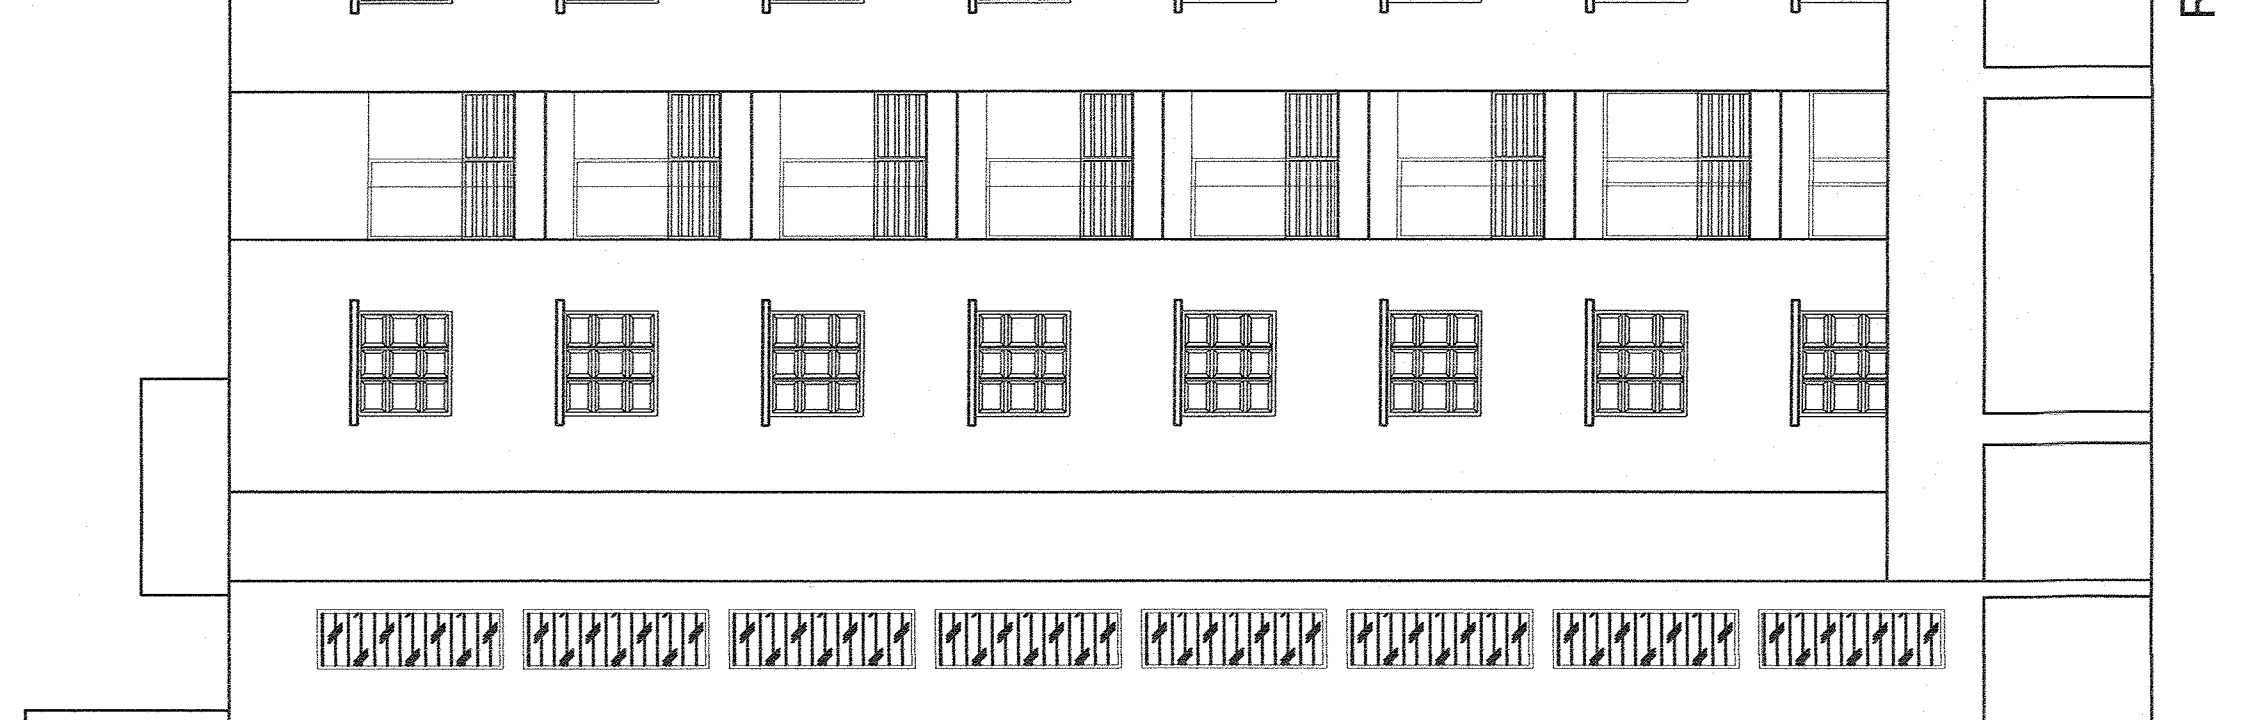
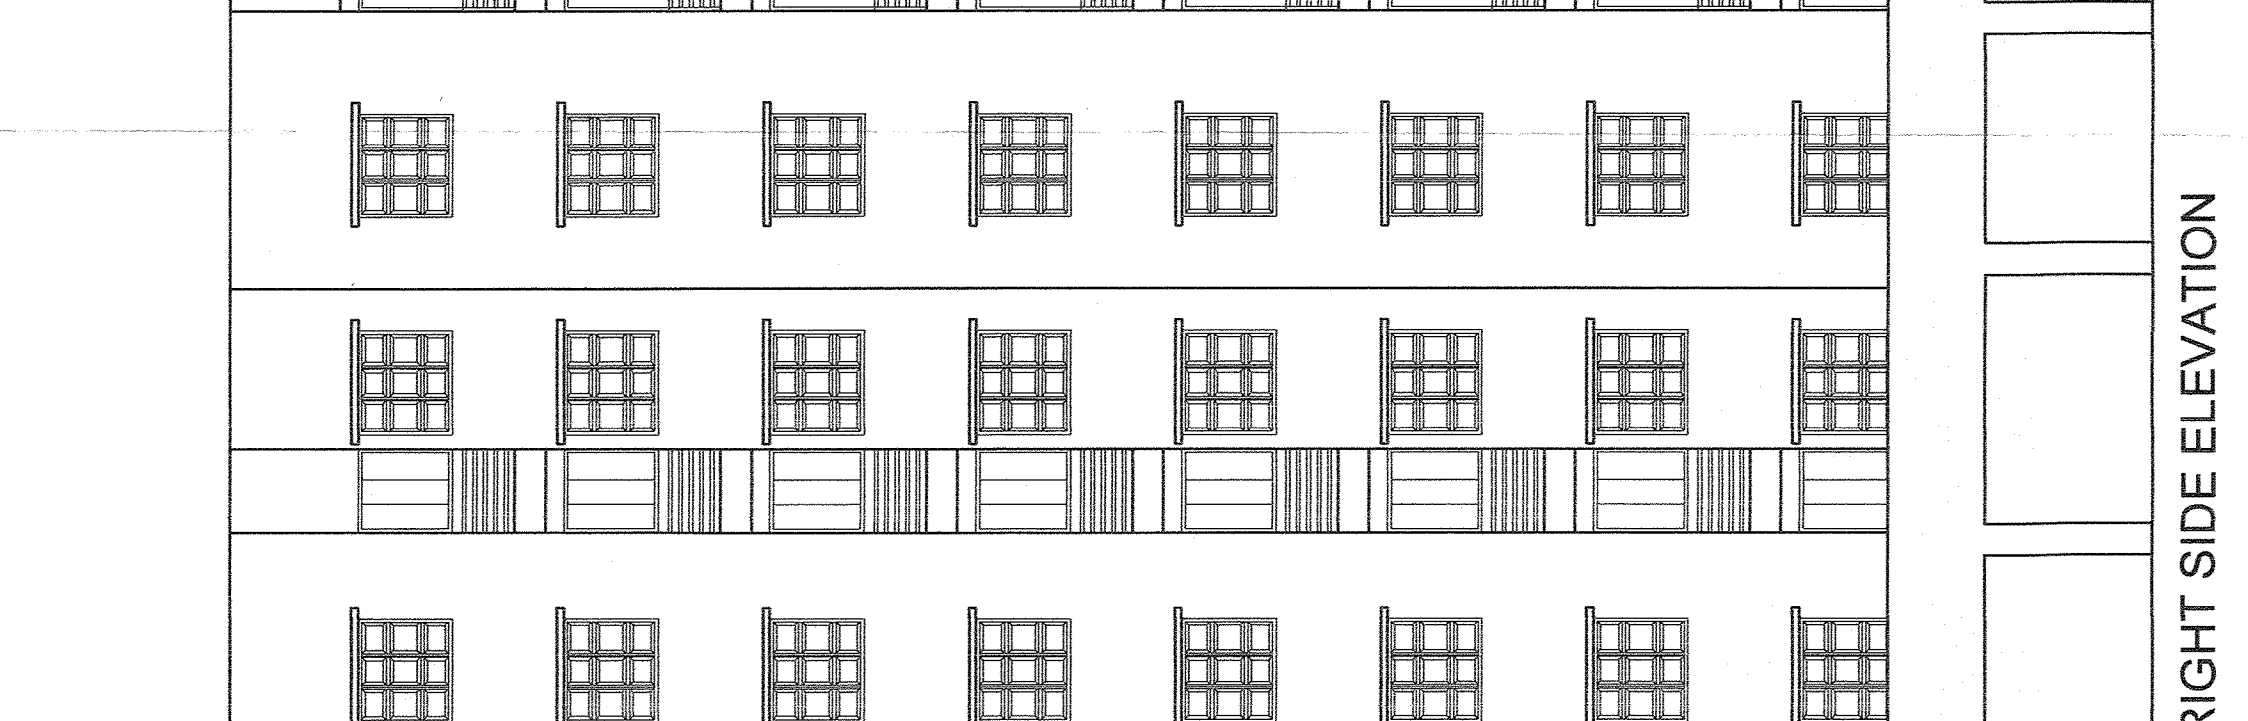
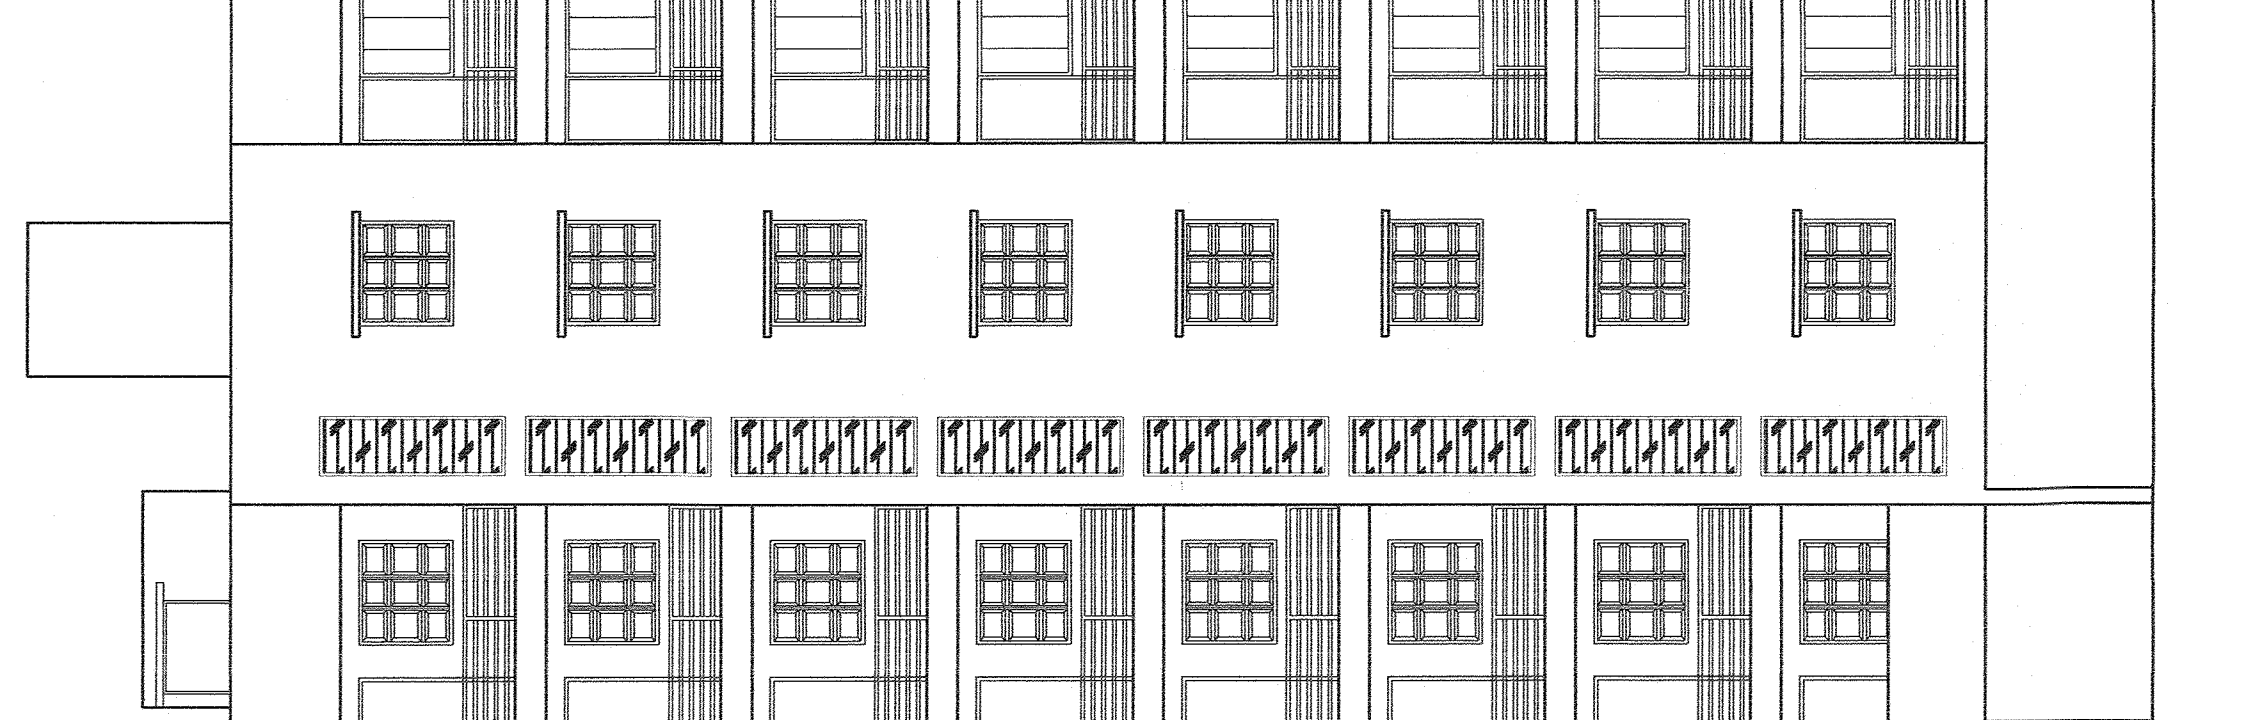


PROJECT: **SAURASTRA MOHANTY**  
C/A/20/254/10

ALL THE PROVISIONS HAS BEEN MADE IN THE BUILDING PLANS AS PER CUTTACK DEVELOPMENT AUTHORITY (PLANNING & BUILDING STANDARDS) REGULATIONS - 2018

PROPOSED (S+8) RESIDENTIAL APARTMENT BUILDING PLAN OF SHRI PRASANNA KU. SAHOO, SATYA PRASANNA SAHOO, CHINMAY SAHOO, SMT. KANANBALA SAHOO, KALYANI SAHU, AKASH SAHU & BIDISHA SAHU THROUGH GPA HOLDER SHRI. RAVI KUMAR MODA, DIRECTOR, M/S MAHADEV GRIHA NIRMAN PVT. LTD. OVER PLOT NO. - 1386, KHATA NO. - 88 MOUZA - CUTTACK TOWN UNIT - 29, CHAULUGANJ, DIST-CUTTACK

SCALE	DATE	DRG NO	DRN BY
1:100		39	RABINDRA
ARCHITECT		SOCIETY & ELEVATION	
SAURASTRA DAS CONSULTANTS		POWER OF ATTORNEY	
300, HARVEL NAGAR, BHUBANESWAR		MahaDev Griha N. Pvt. Ltd.	
		Director	

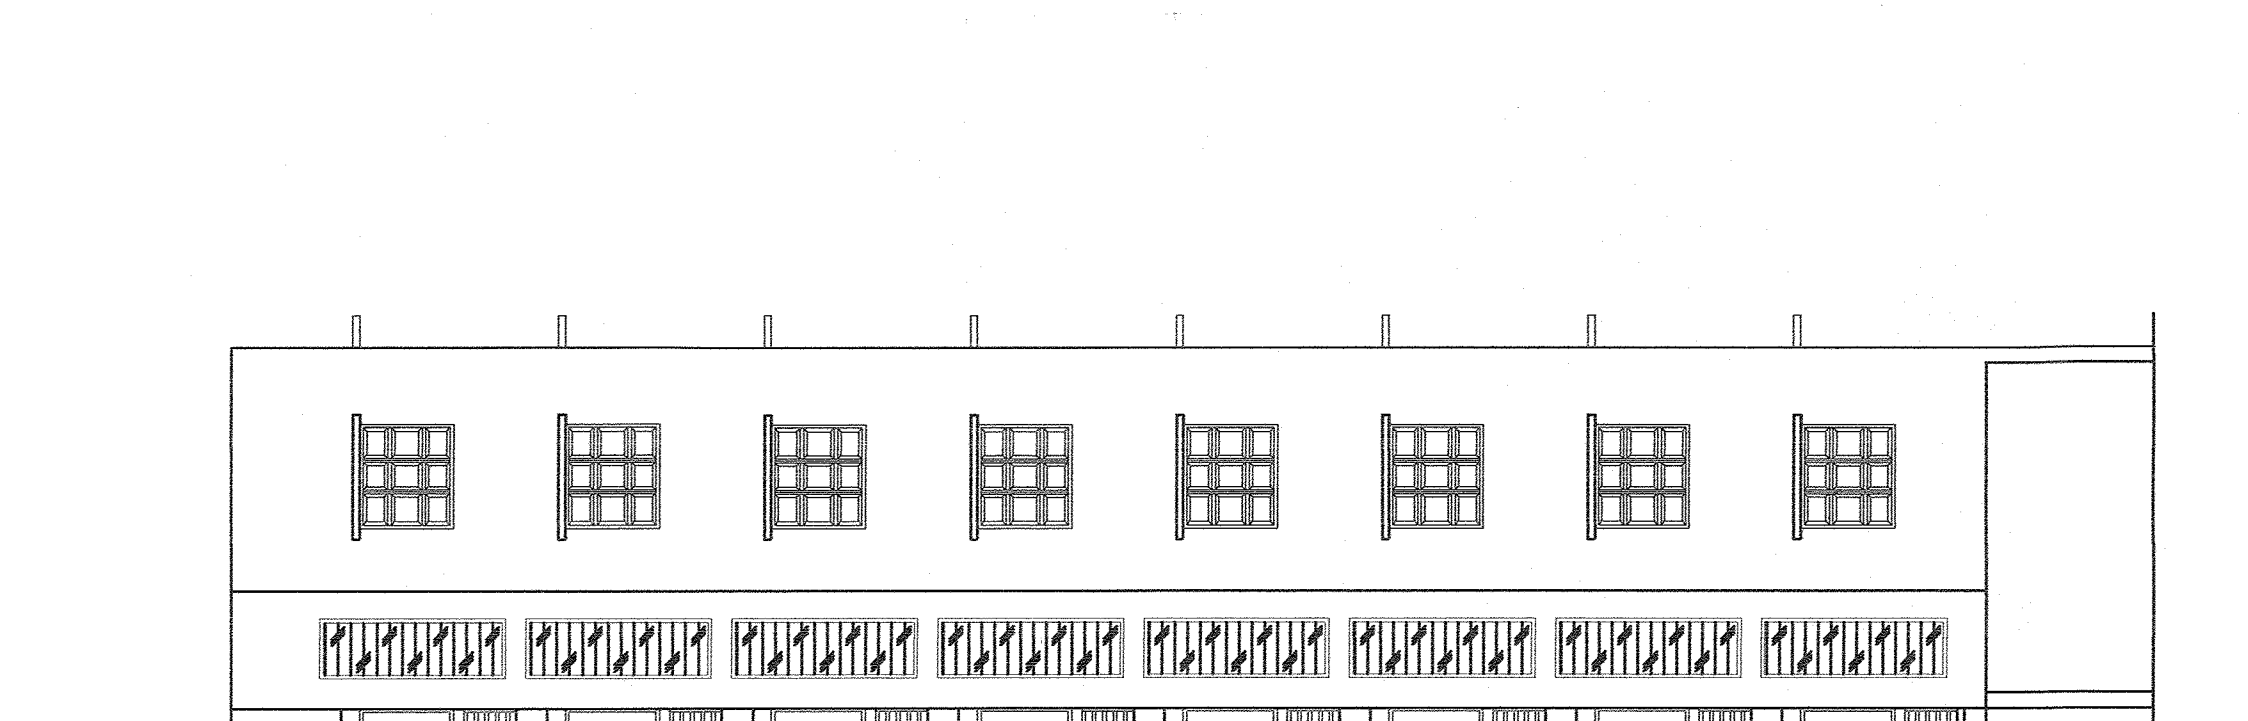

FLAT NO.	FLAT AREA	FLAT NO.	FLAT AREA	FLAT NO.	FLAT AREA	FLAT NO.	FLAT AREA	FLAT NO.	FLAT AREA
101	93.93	201	109.68	301	93.93	401	93.93	501	93.93
102	109.68	202	109.68	302	109.68	402	109.68	502	109.68
103	83.06	203	110.06	303	83.06	403	83.06	503	83.06
104	110.06	204	110.06	304	110.06	404	110.06	504	110.06
105	83.70	205	83.70	305	83.70	405	83.70	505	83.70
106	93.93	206	109.68	306	93.93	406	93.93	506	93.93
107	109.68	207	109.68	307	109.68	407	109.68	507	109.68
108	83.70	208	83.70	308	83.70	408	83.70	508	83.70
109	110.06	209	110.06	309	110.06	409	110.06	509	110.06
110	83.70	210	83.70	310	83.70	410	83.70	510	83.70
SERVICE AREA	144.57	SERVICE AREA	144.57	SERVICE AREA	144.57	SERVICE AREA	144.57	SERVICE AREA	144.57
TOTAL	1106.07	TOTAL	1106.07	TOTAL	1106.07	TOTAL	1106.07	TOTAL	1106.07

FLAT NO.	FLAT AREA	FLAT NO.	FLAT AREA	FLAT NO.	FLAT AREA	FLAT NO.	FLAT AREA	FLAT NO.	FLAT AREA
601	93.93	701	109.68	801	93.93	901	93.93	1001	93.93
602	109.68	702	109.68	802	109.68	902	109.68	1002	109.68
603	83.06	703	110.06	803	83.06	903	83.06	1003	83.06
604	110.06	704	110.06	804	110.06	904	110.06	1004	110.06
605	83.70	705	83.70	805	83.70	905	83.70	1005	83.70
606	93.93	706	109.68	806	93.93	906	93.93	1006	93.93
607	109.68	707	109.68	807	109.68	907	109.68	1007	109.68
608	83.70	708	83.70	808	83.70	908	83.70	1008	83.70
609	110.06	709	110.06	809	110.06	909	110.06	1009	110.06
610	83.70	710	83.70	810	83.70	910	83.70	1010	83.70
SERVICE AREA	144.57	SERVICE AREA	144.57	SERVICE AREA	144.57	SERVICE AREA	144.57	SERVICE AREA	144.57
TOTAL	1106.07	TOTAL	1106.07	TOTAL	1106.07	TOTAL	1106.07	TOTAL	1106.07

ALL THE PROVISIONS HAS BEEN MADE IN THE BUILDING PLANS AS PER CUTTACK DEVELOPMENT AUTHORITY (PLANNING & BUILDING STANDARDS) REGULATIONS - 2018

SWASACHI MOHANTY  
 CA/89/254 10

TYPE	SIZE	DESCRIPTION
DOOR	D	1.21X2.13 TW FRAMED PANNELED SINGLE LEAF
	D1	0.99X2.13 DO
	D2	0.91X2.13 PVC DOOR
	D3	0.78X2.13 PVC DOOR
WINDOW	W	1.52X1.37 FULLY GLAZED
	W1	0.90X1.06 DO
	W2	1.27X1.37 DO
VENTILATOR	V	0.60X0.60 PART FIXED & PART OPEN GLAZED GLASS
	V1	0.60X2.55 PARTLY OPENABLE AND PARTLY FIXED GRILL
	V2	1.33X1.20 PARTLY OPENABLE AND PARTLY FIXED VENTILATOR


PROJECT: PROPOSED (S+R) RESIDENTIAL APARTMENT BUILDING PLAN OF SHRI PRASANNA KU SAHOO, SATYA PRASANNA SAHOO, CHINMAY SAHOO, SMT. KANAKA SAHOO, KALYANI SAHU, AKASH SAHU & BIDISHA SAHU THROUGH GFA HOLDER SHRI RAVI KUMAR MODA, DIRECTOR: M/S MAHADEV GRIHA NIRMAM PVT. LTD. OVER PLOT NO. - 108, KHATA NO. - 68 MOUZA - CUTTACK TOWN UNIT - 25, CHAULUGANU, DIST-CUTTACK

SCALE	DATE	DRG NO	DRN BY
1:100		2/3	RABINDRA


SAURASTRA DAS CONSULTANTS  
 300, PARVEL NAGAR  
 UNIT - III  
 BHUBANESHWAR

POWER OF ATTORNEY  
 Swasachi Mohanty  
 Director


FLOOR PLAN

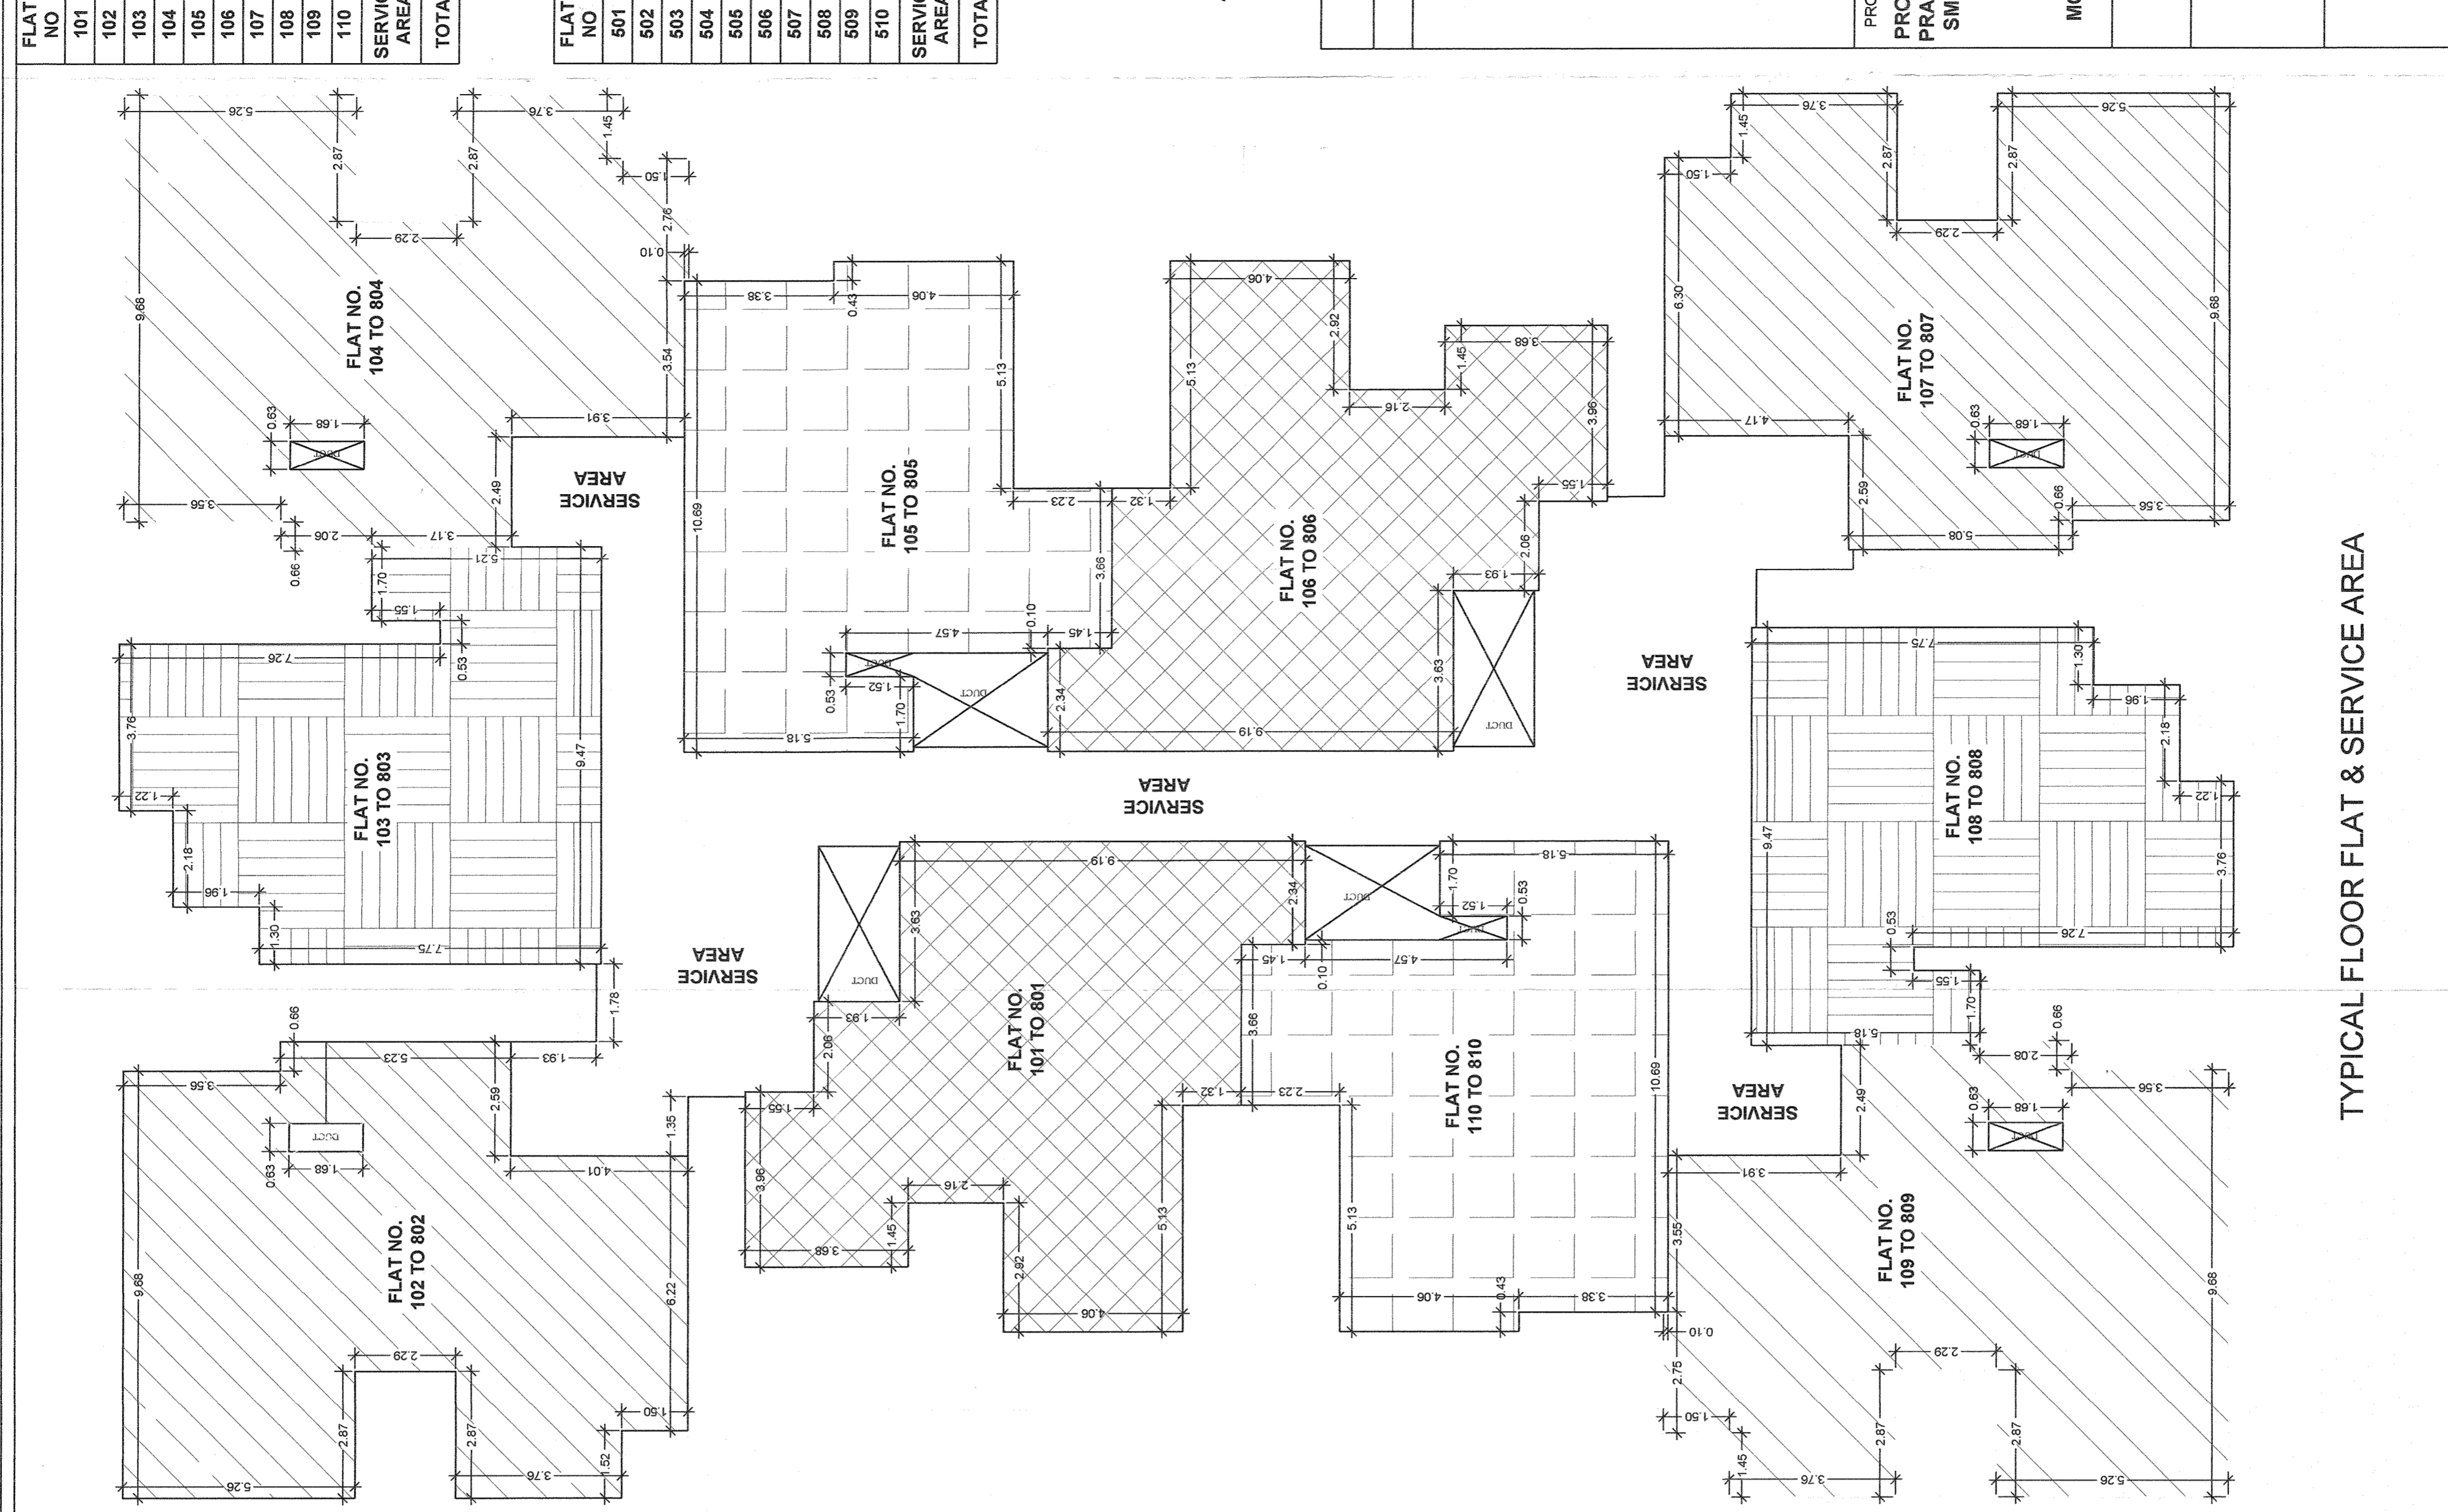

TYPICAL FLOOR FLAT & SERVICE AREA

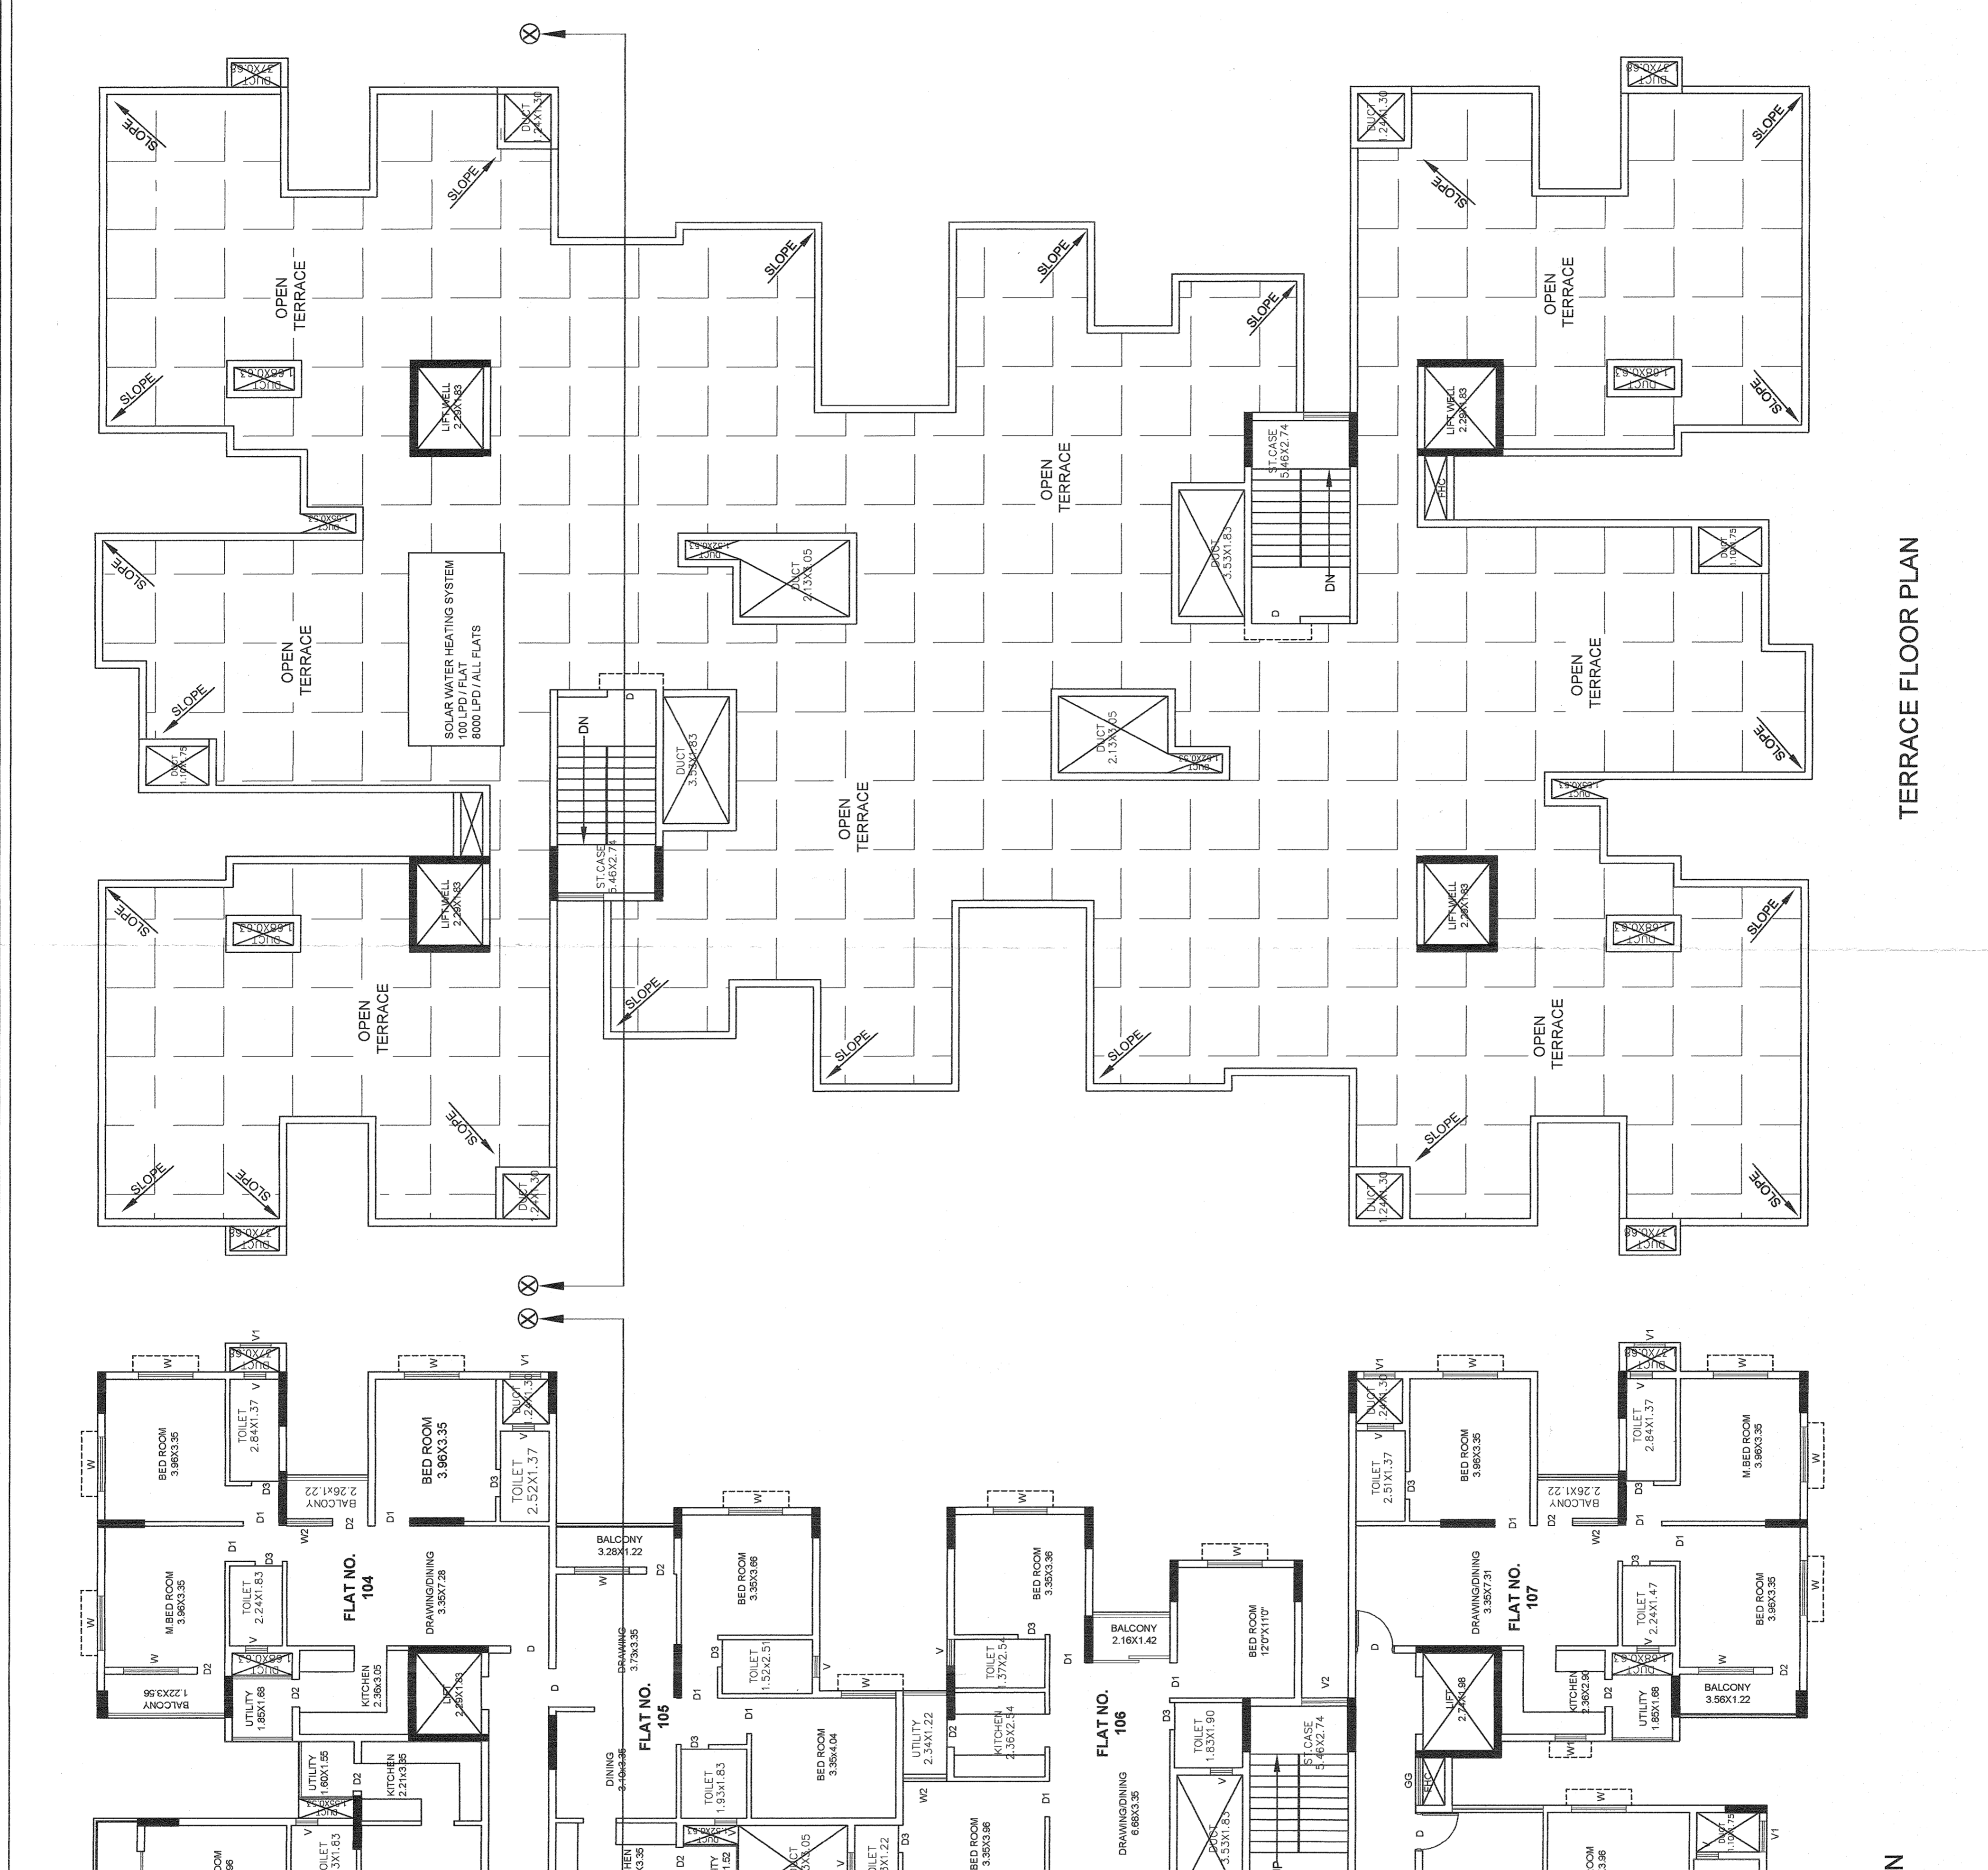

TERRACE FLOOR PLAN

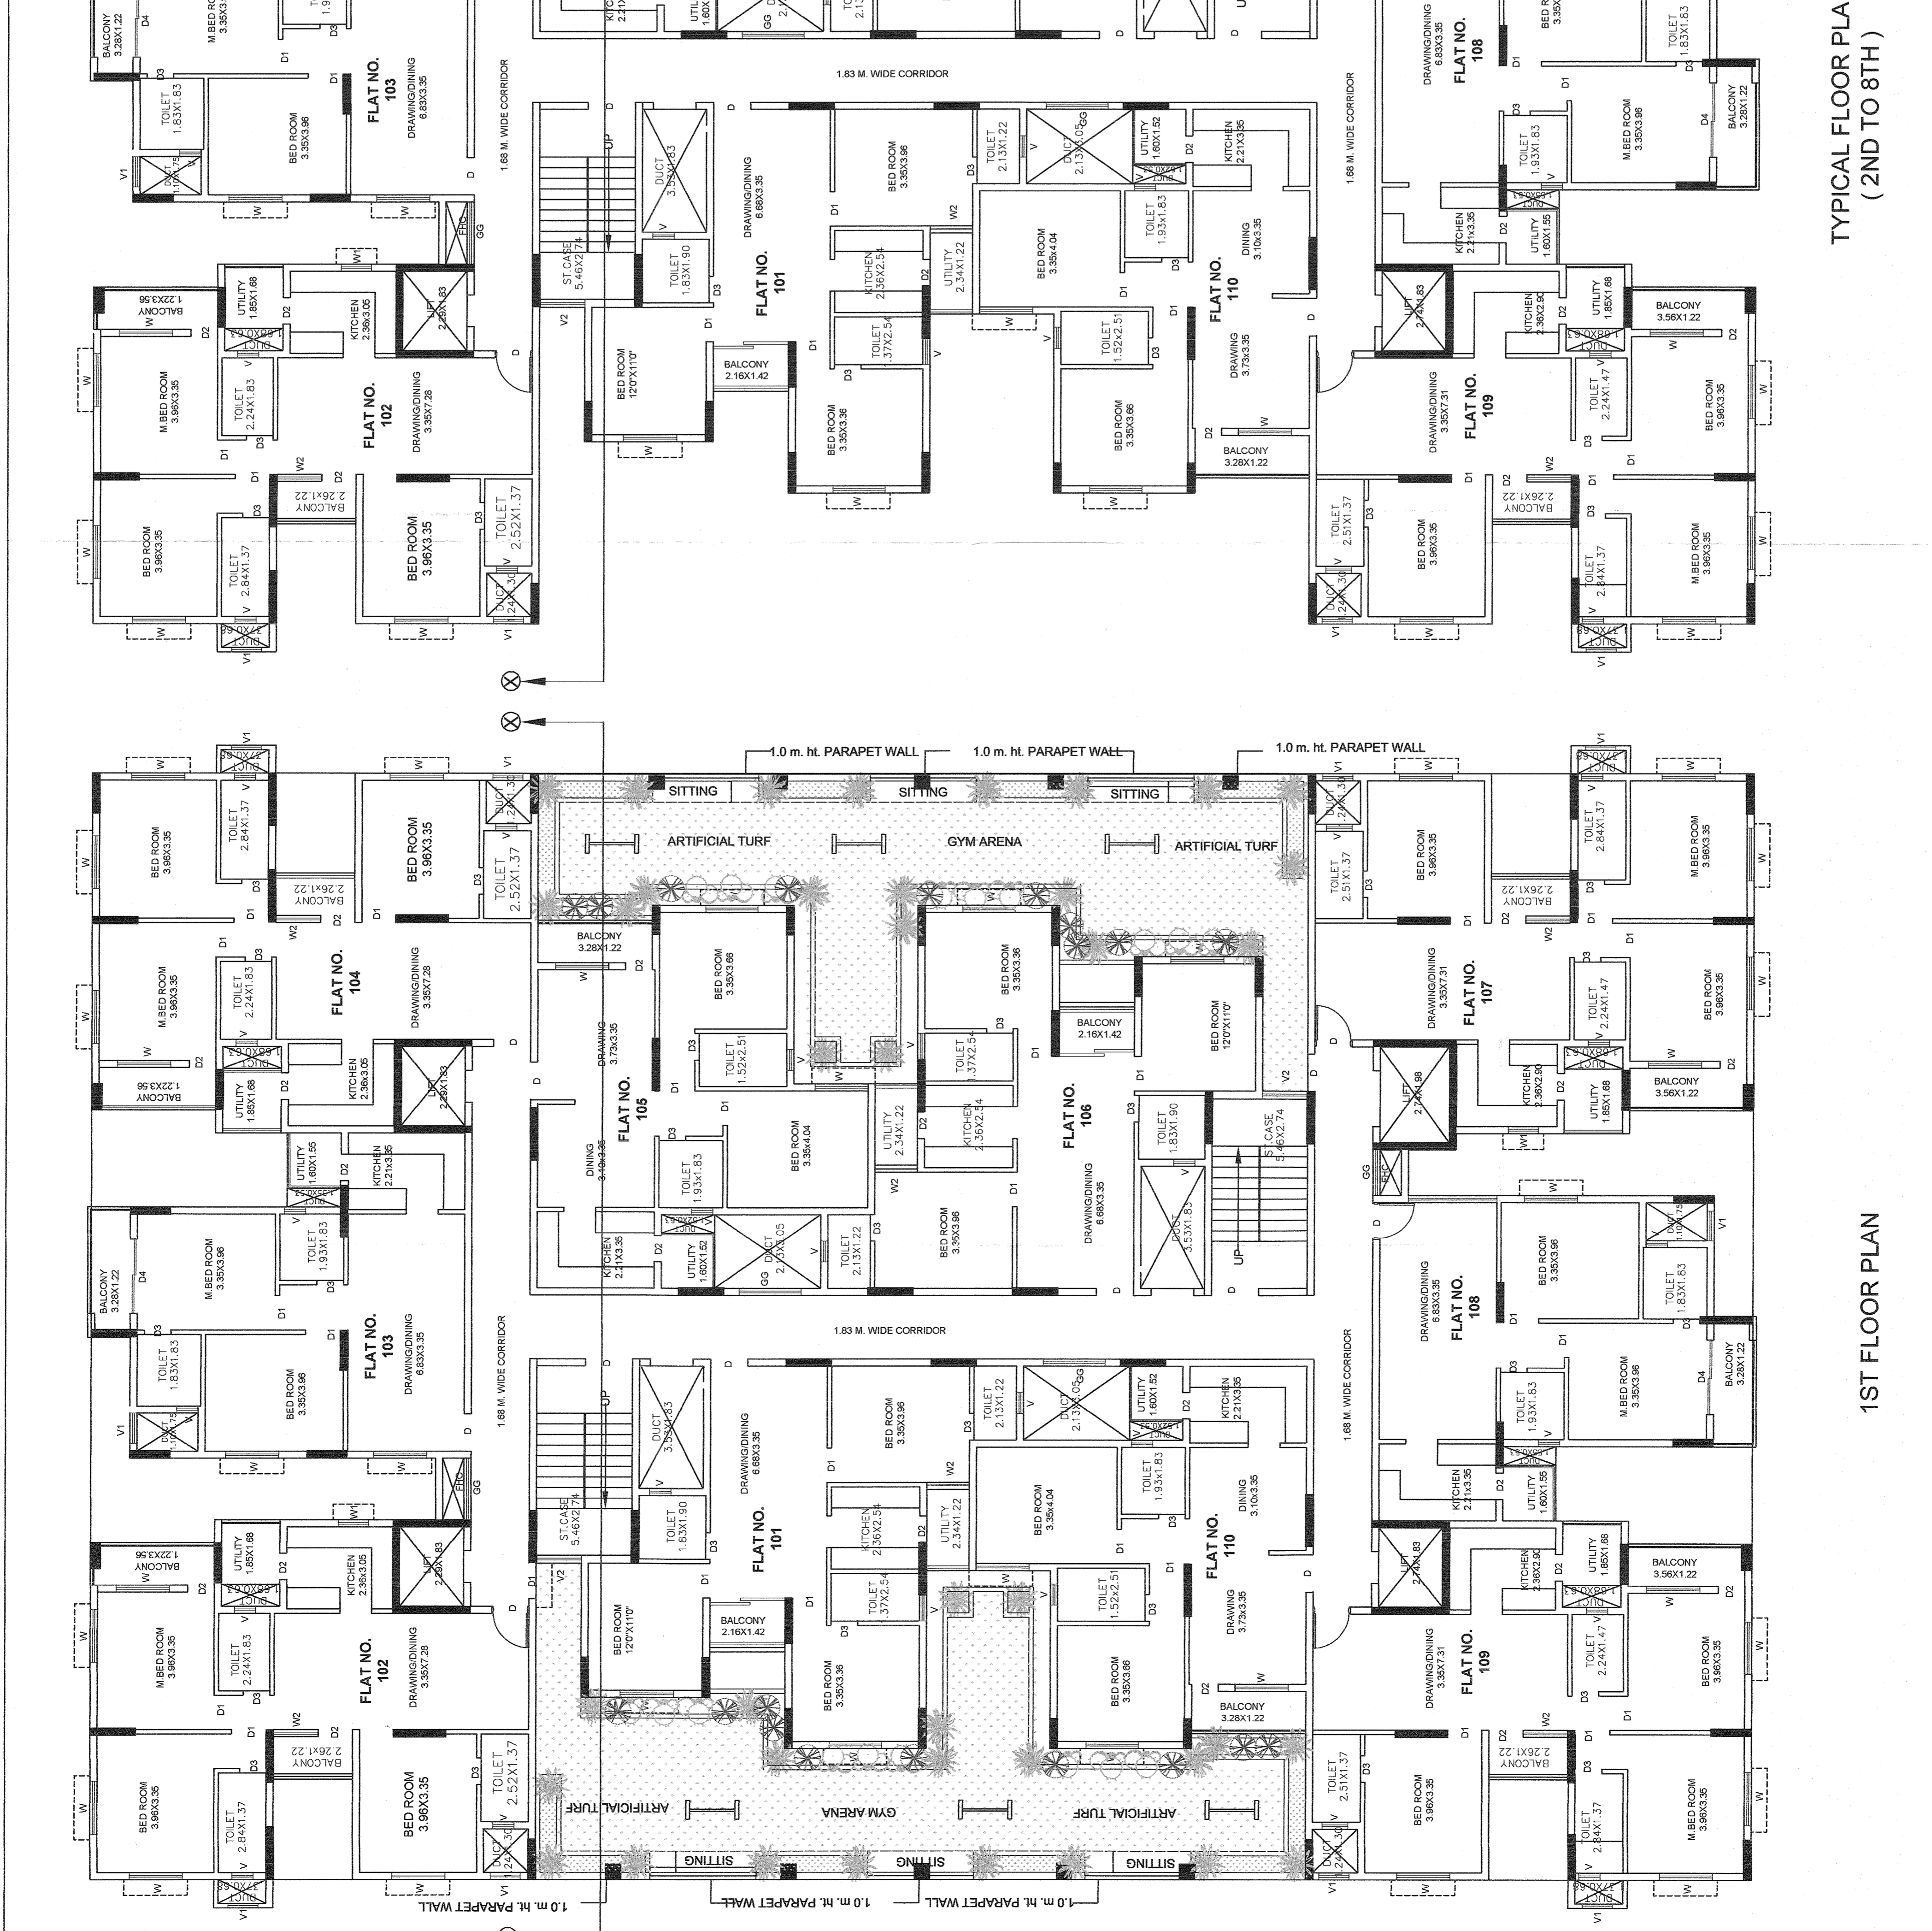

TYPICAL FLOOR PLAN (2ND TO 8TH)

1ST FLOOR PLAN