


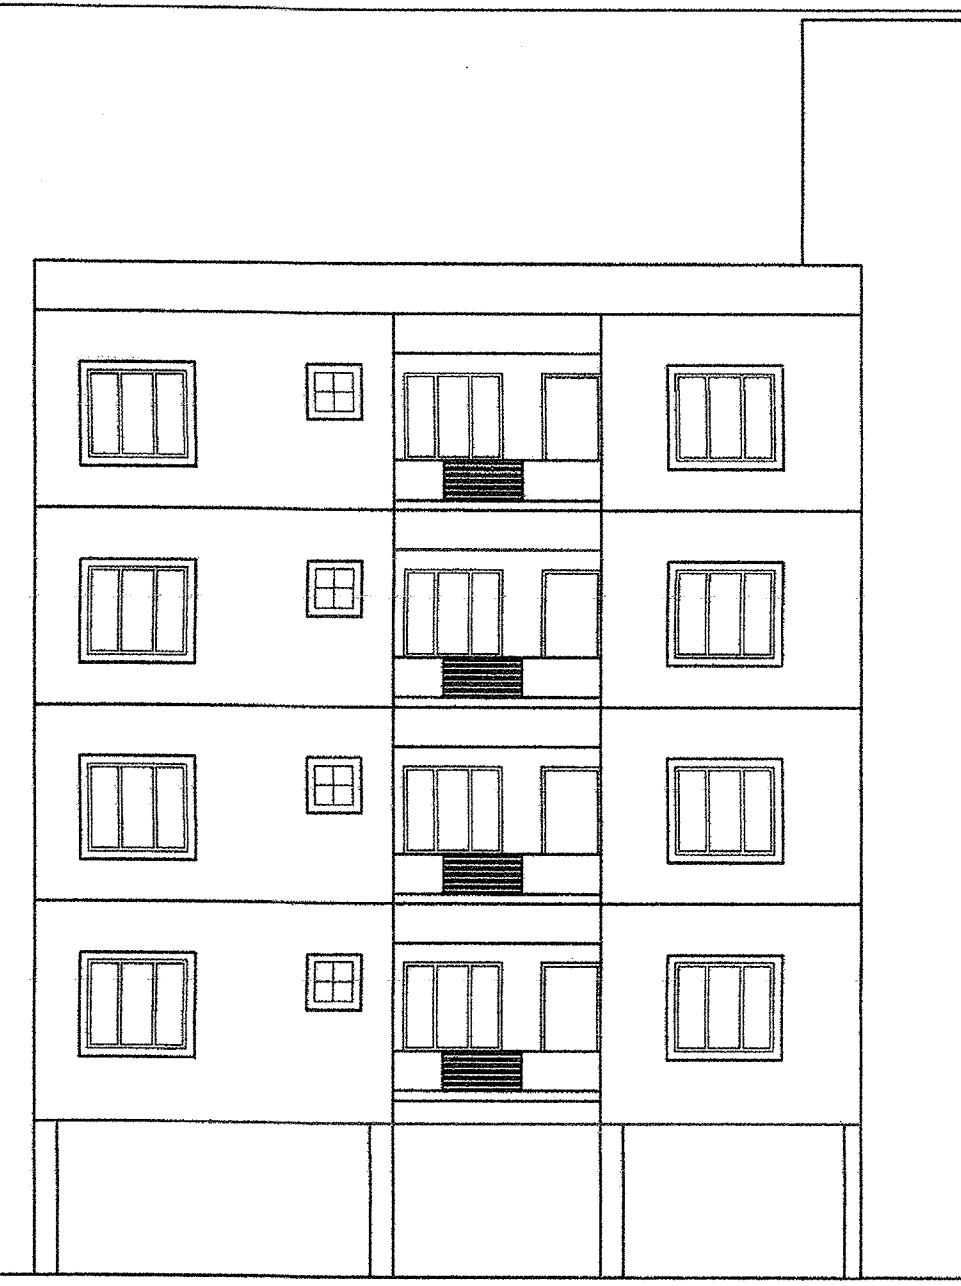


FRONT ELEVATION




LEFT SIDE ELEVATION




RIGHT SIDE ELEVATION

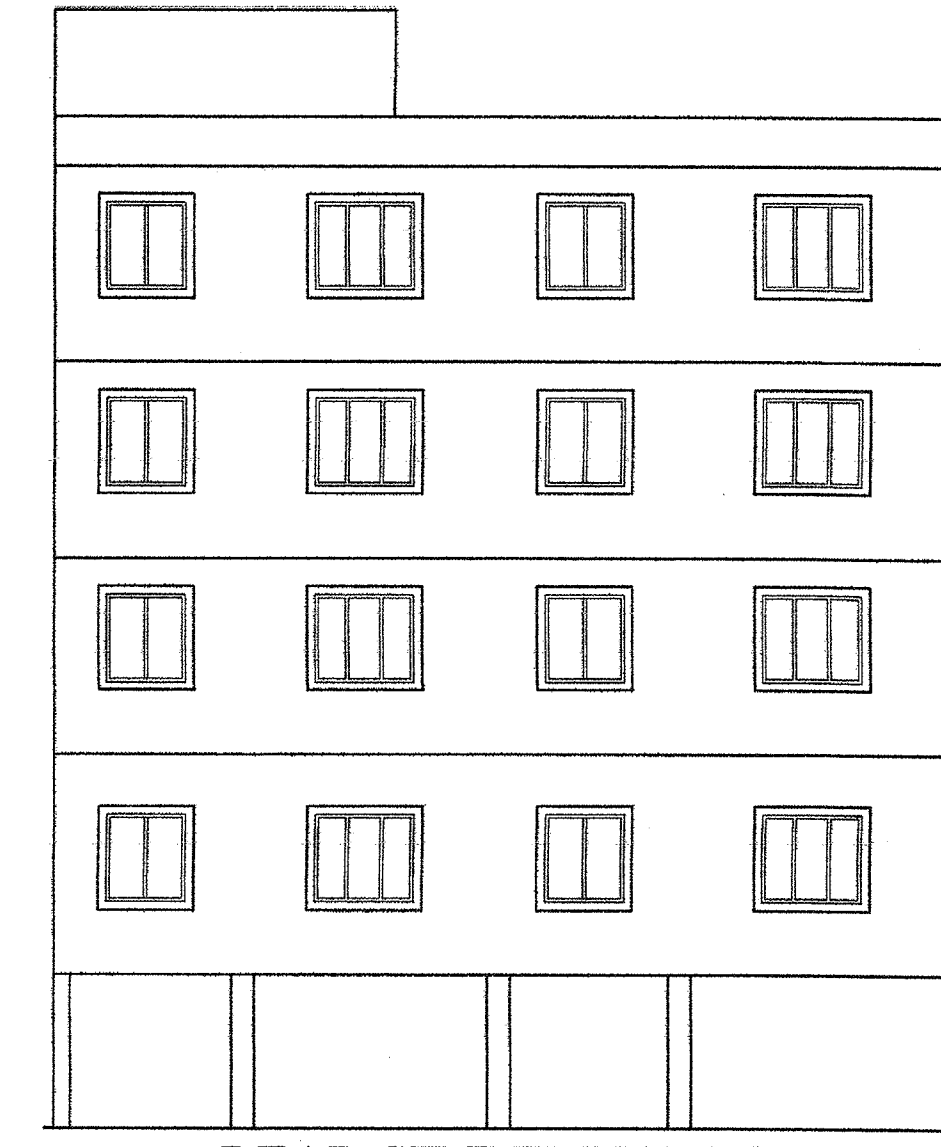


REAR SIDE ELEVATION

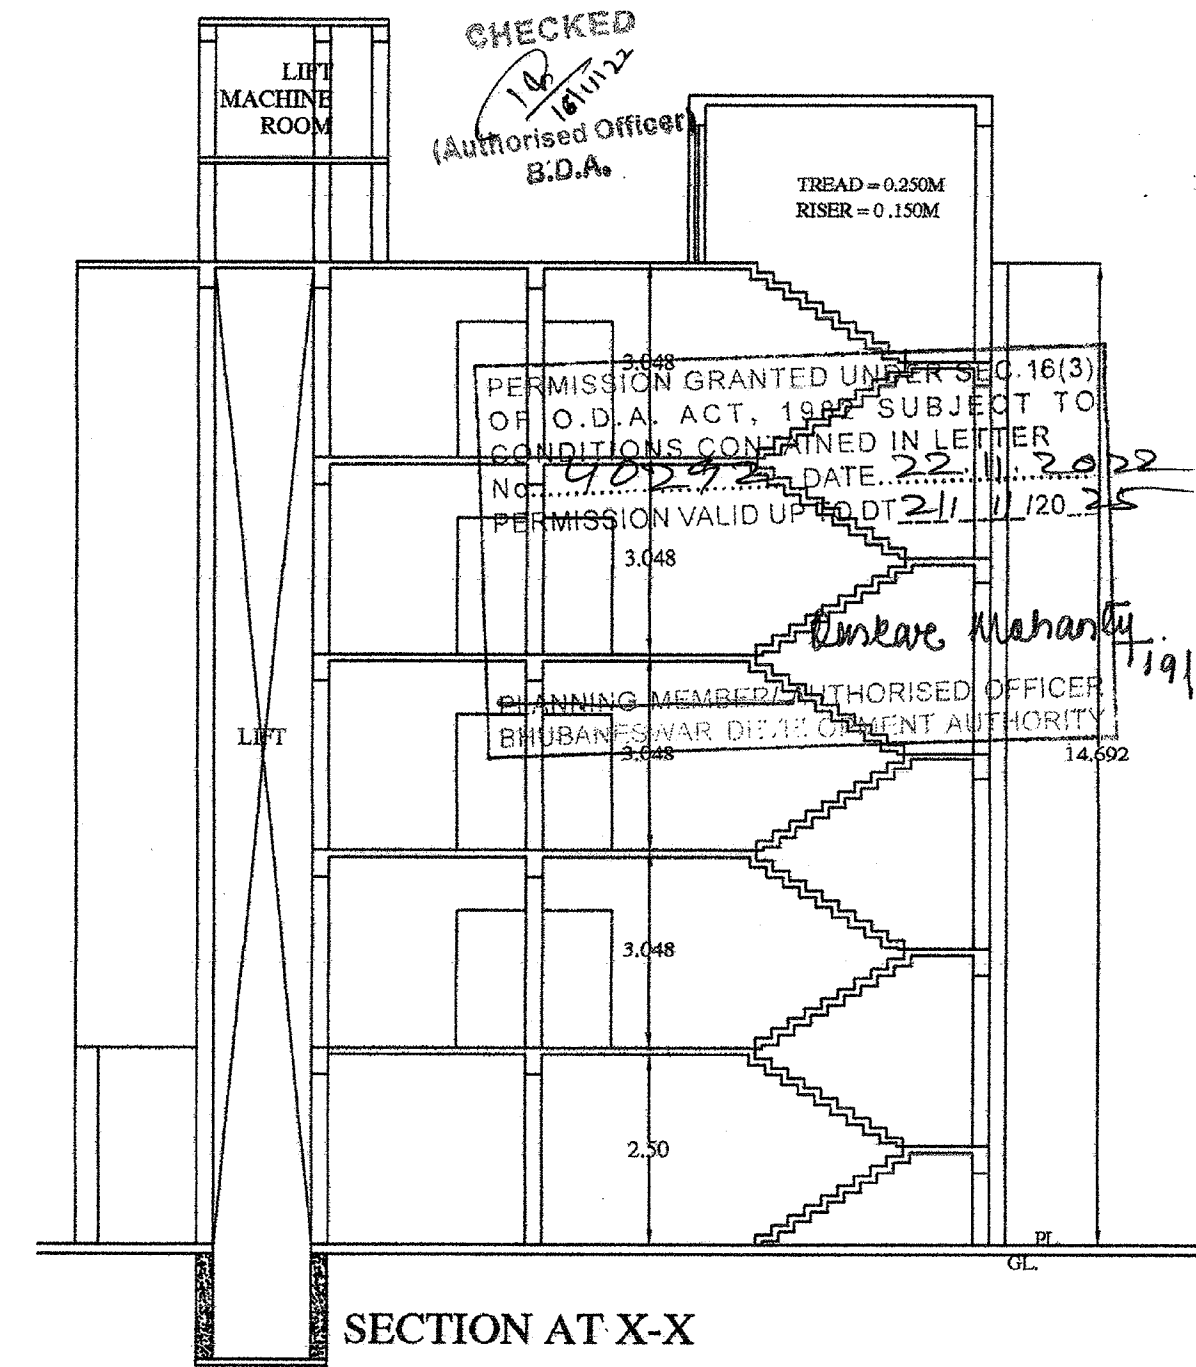


SECTION AT X-X

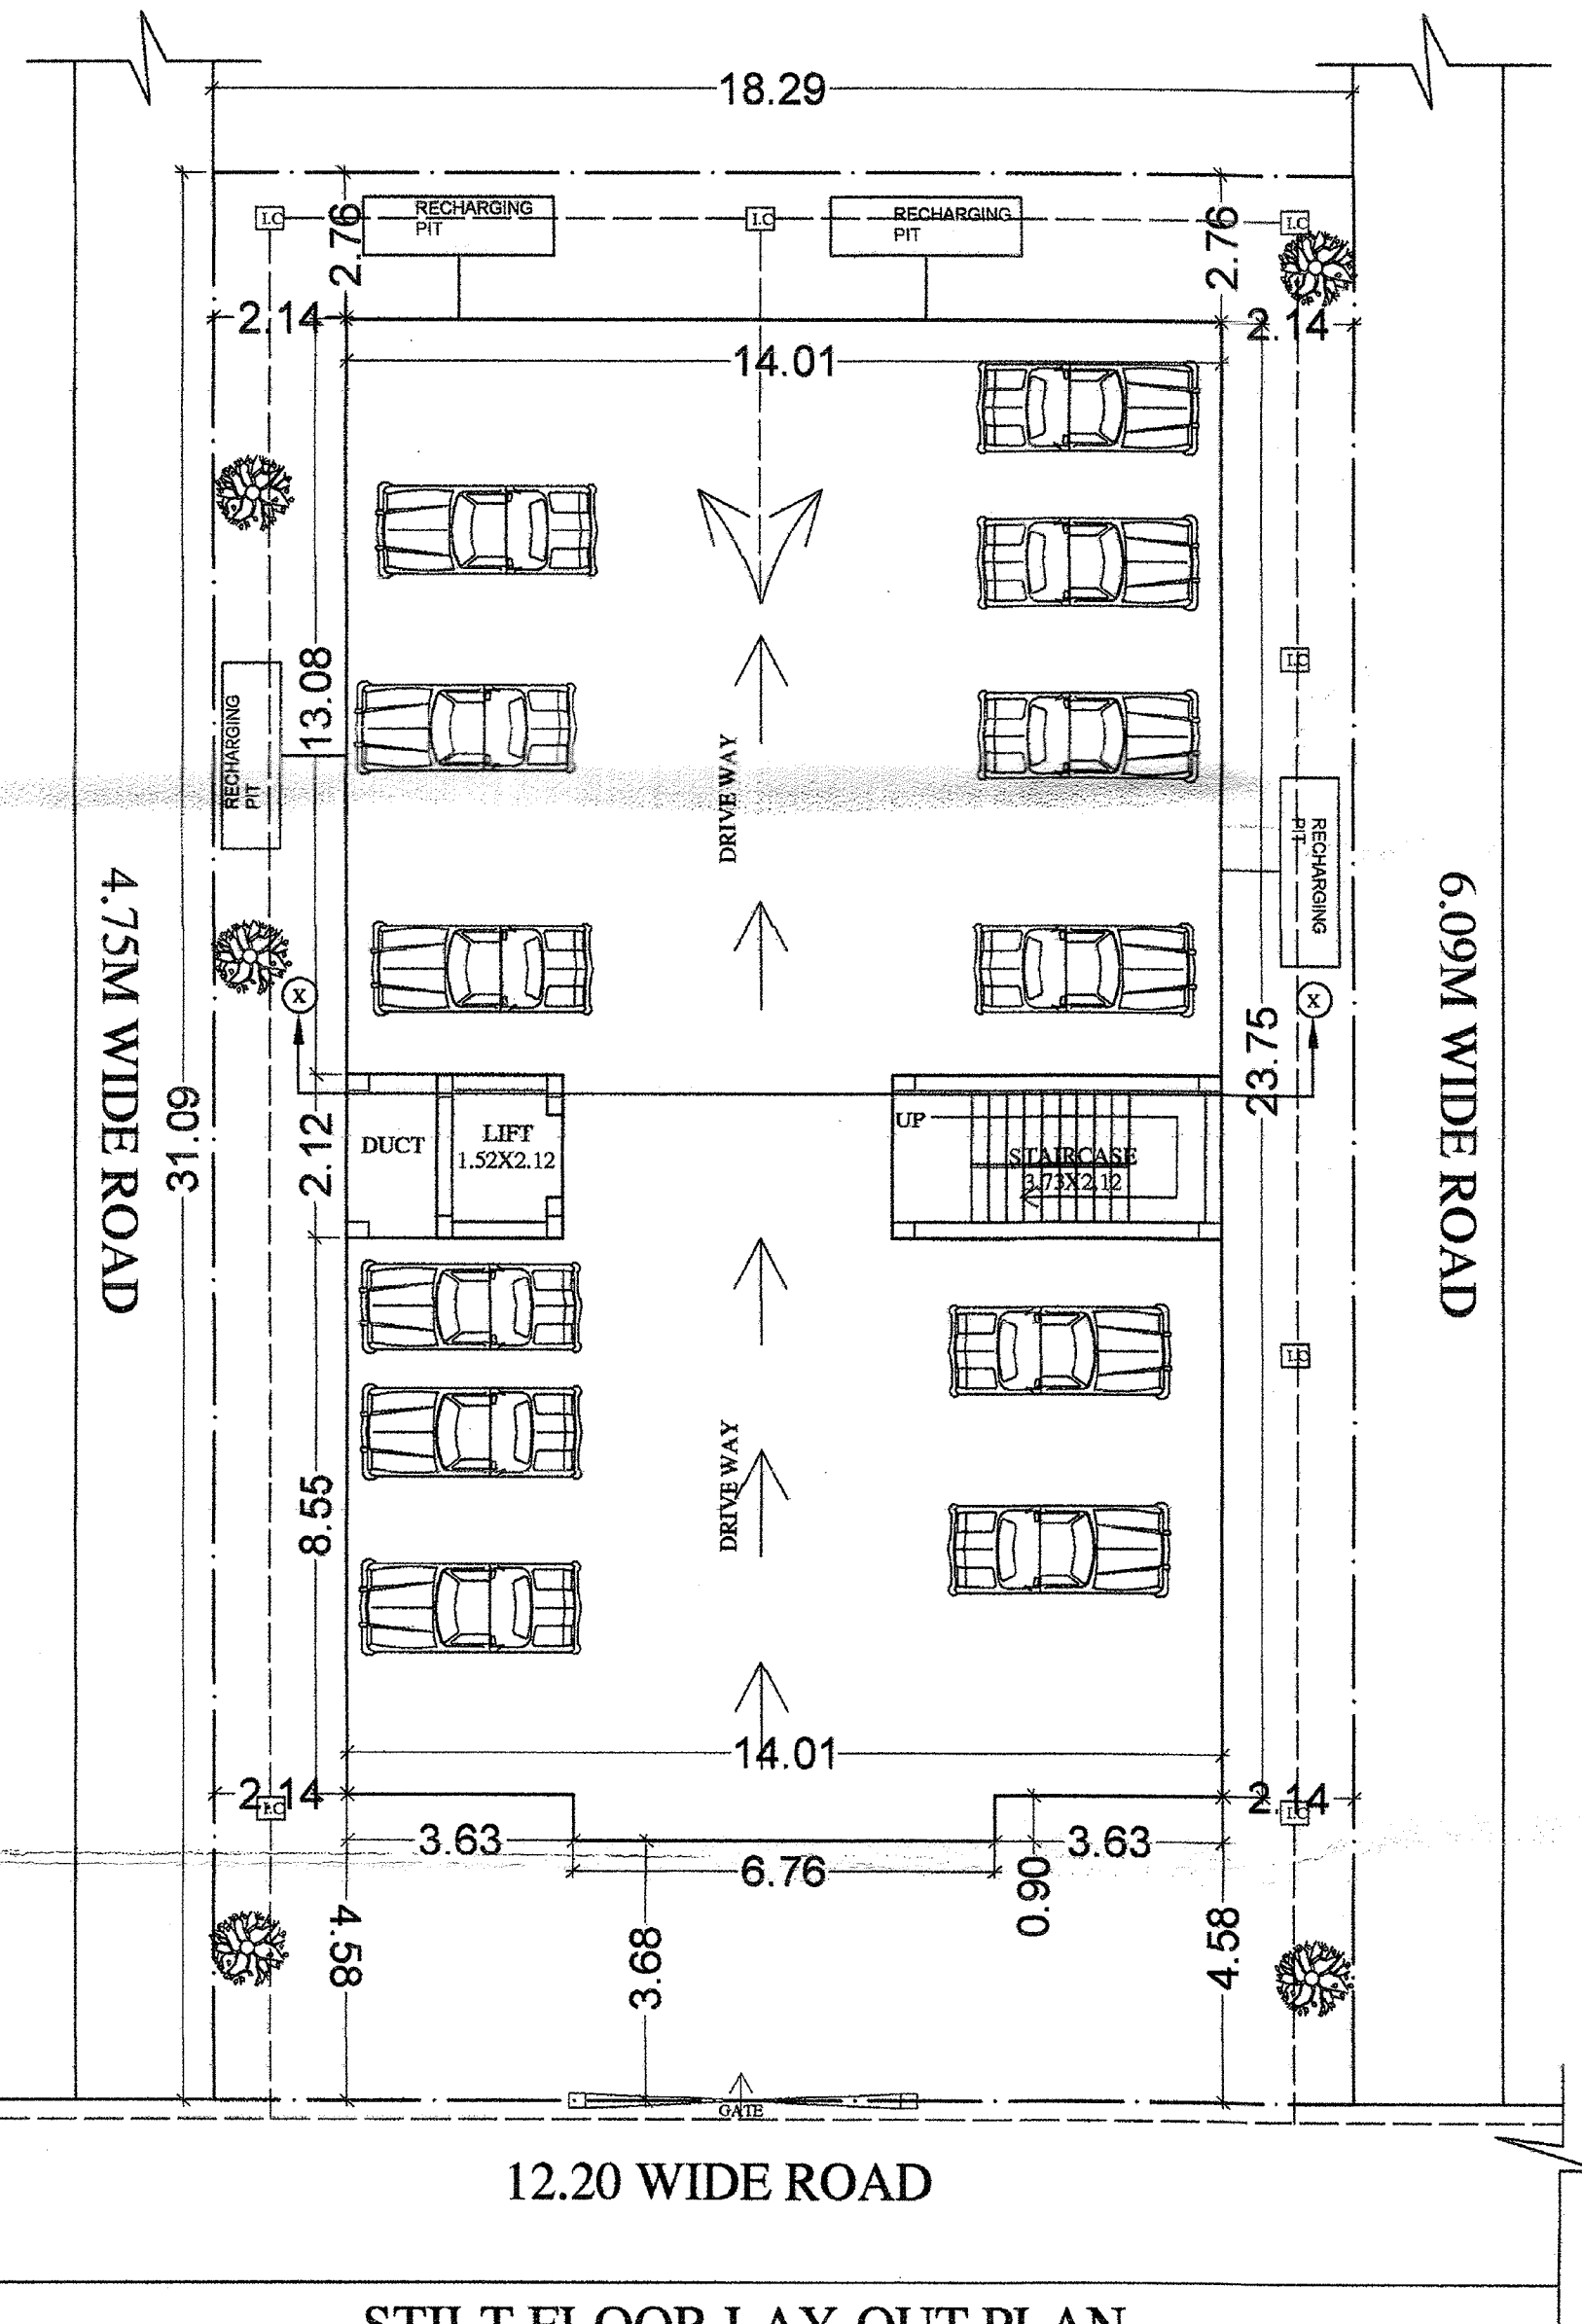


STILT FLOOR LAY-OUT PLAN

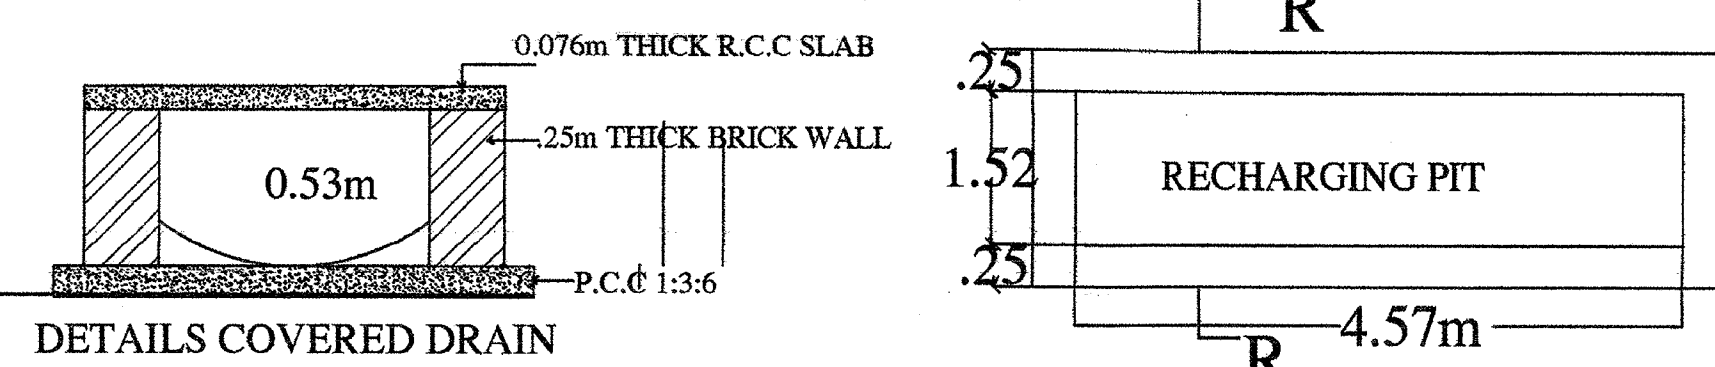


DETAILS COVERED DRAIN

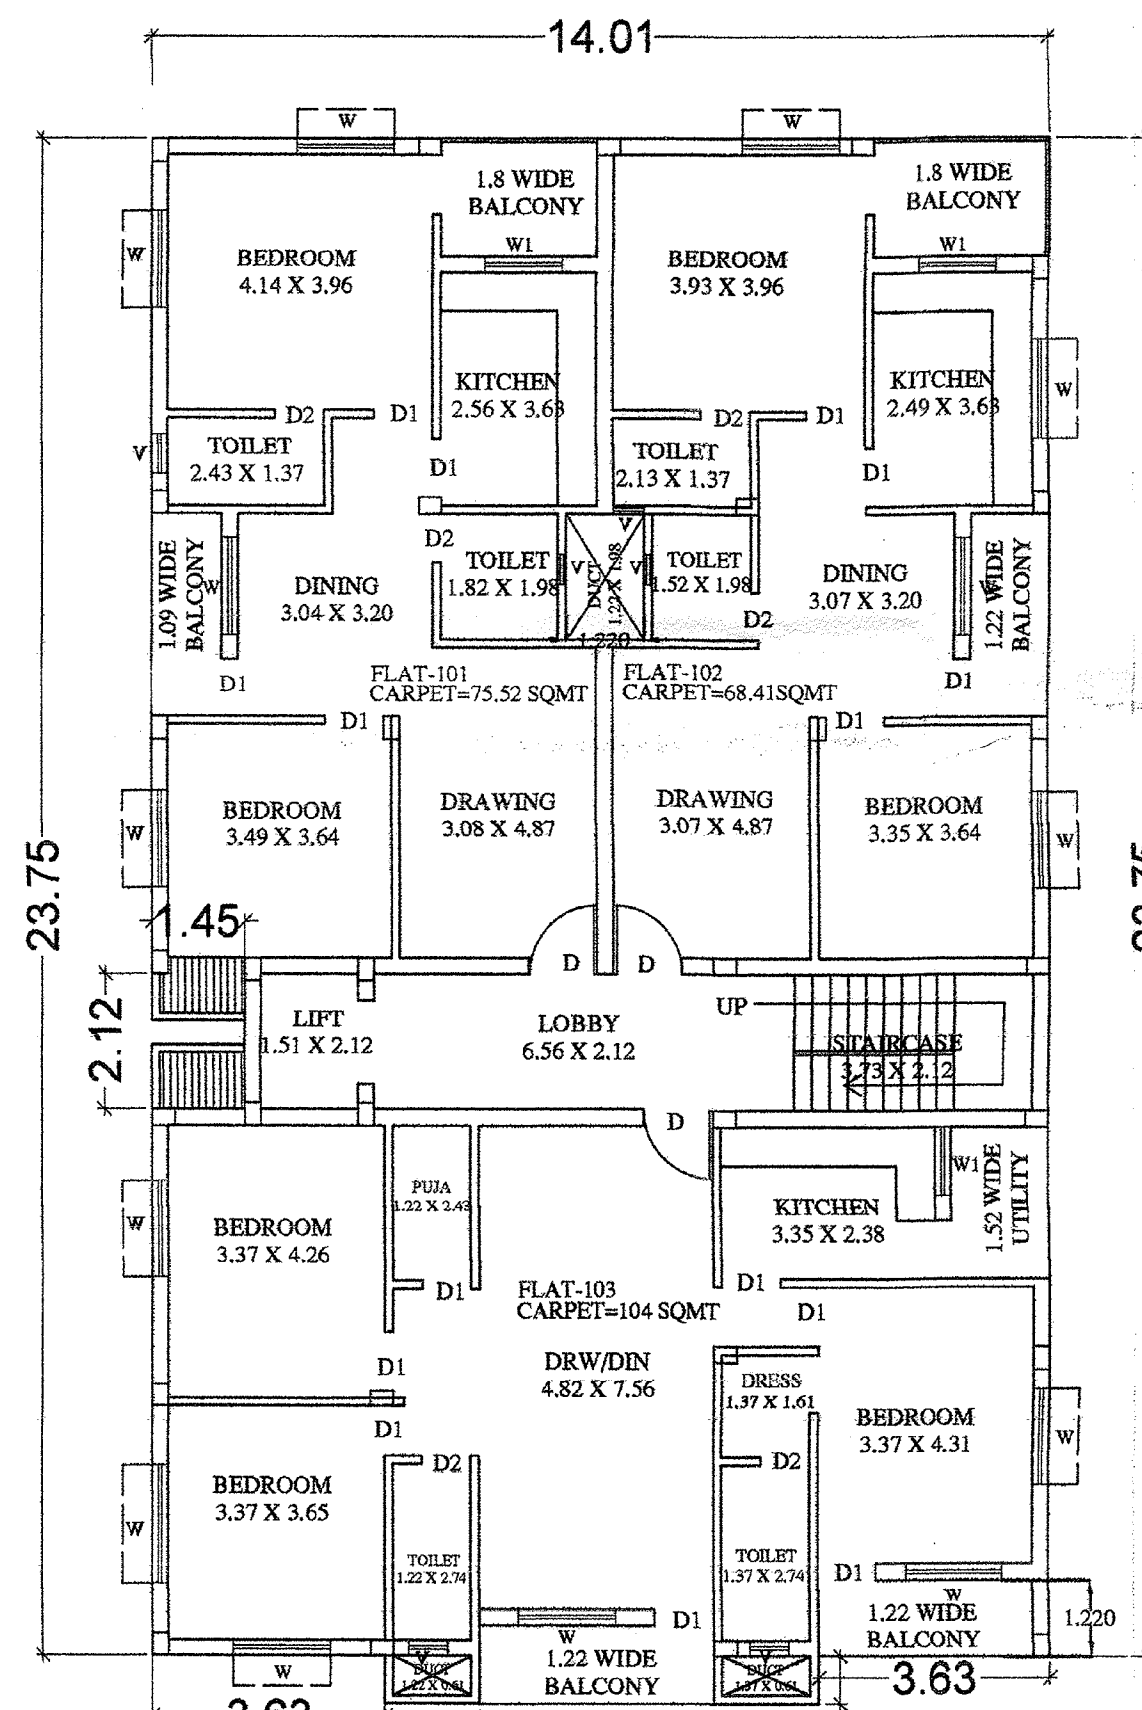


TYPICAL 1ST, 2ND & 3RD FLOOR PLAN

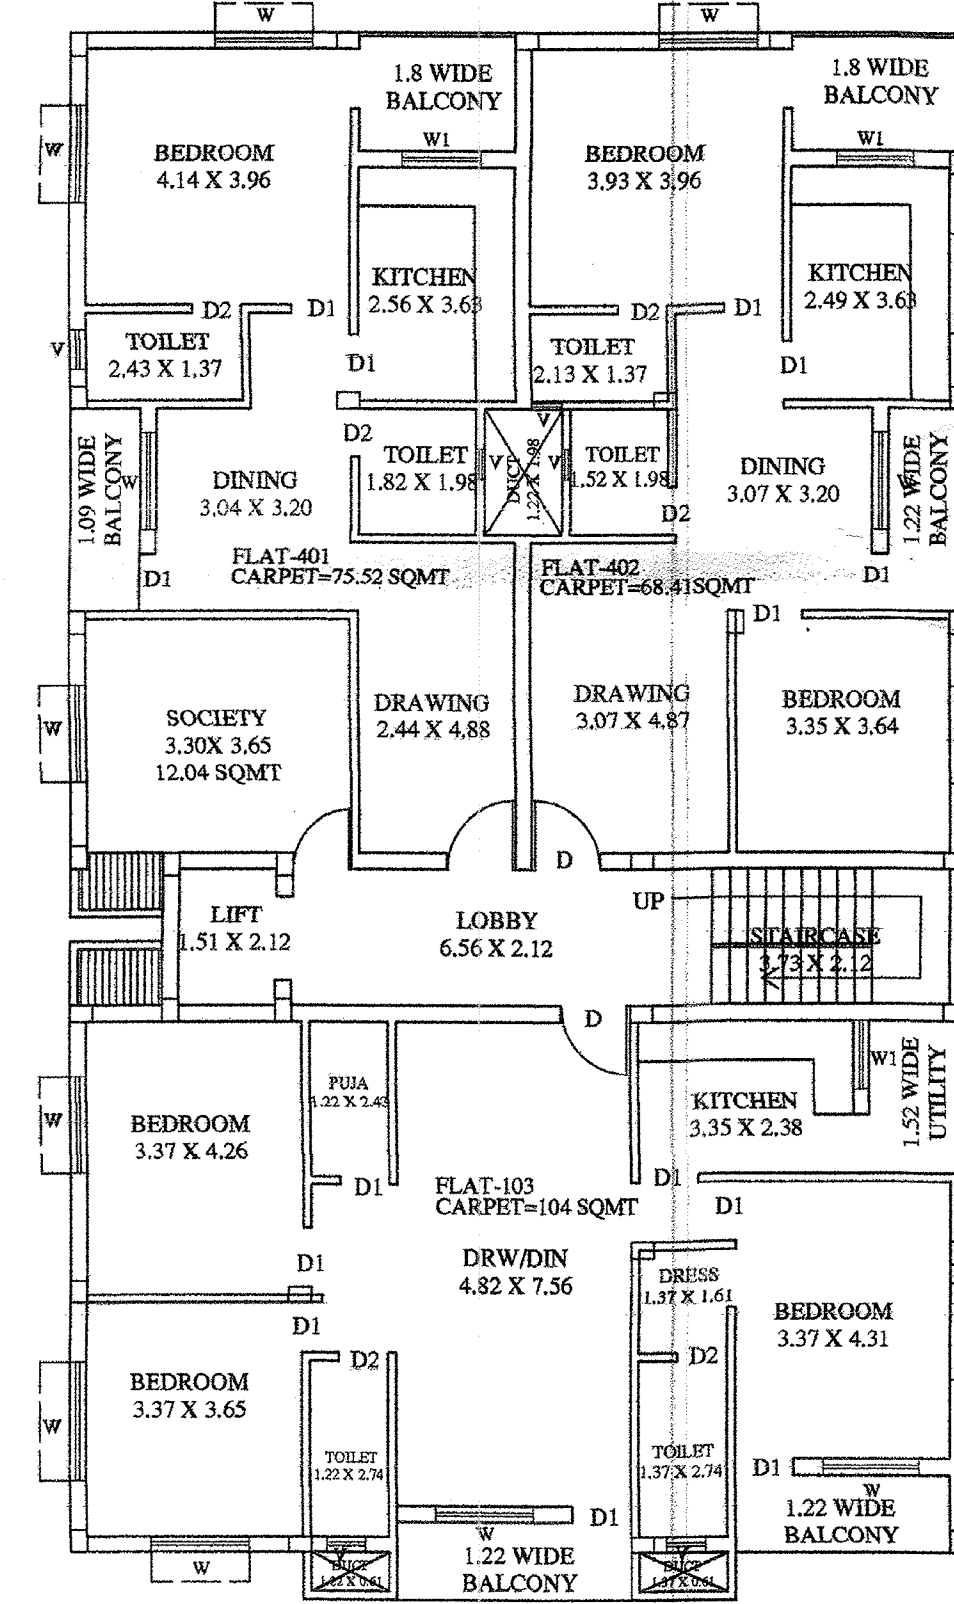


4TH FLOOR PLAN

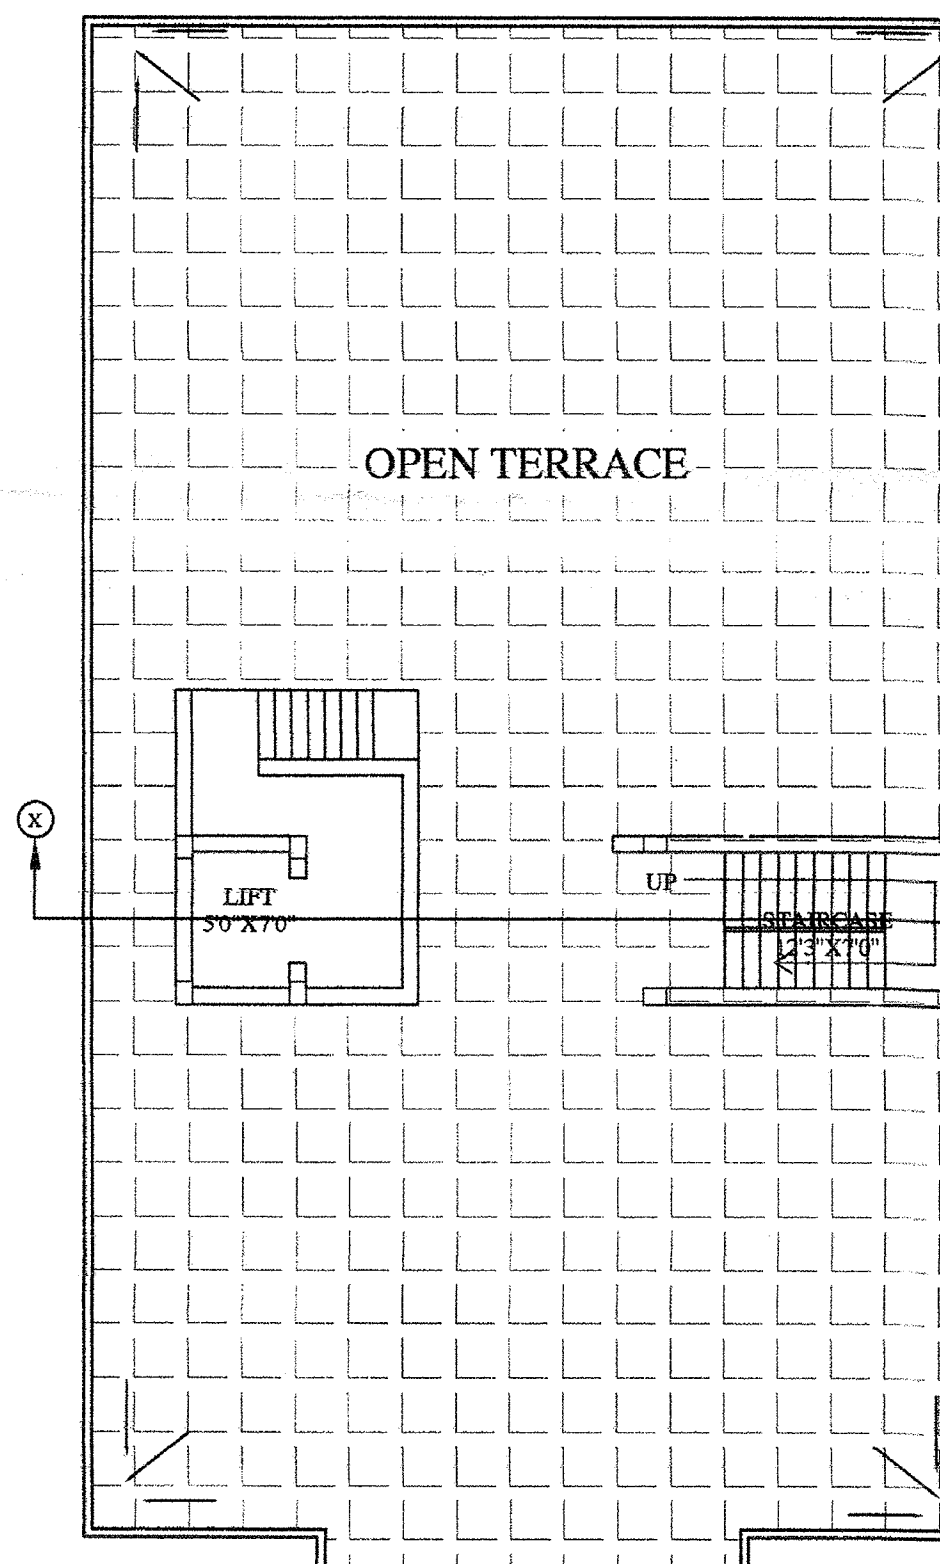


TERRACE FLOOR PLAN

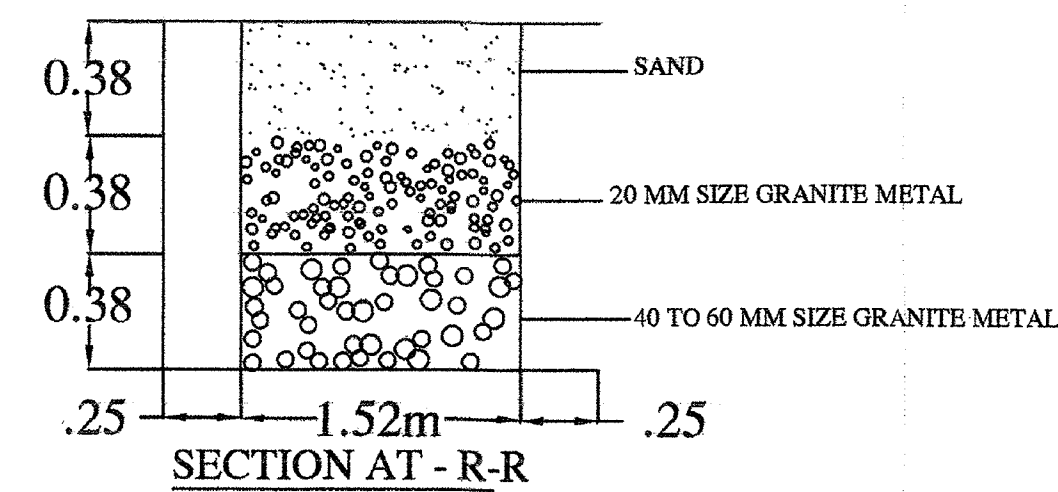


SECTION AT - R-R

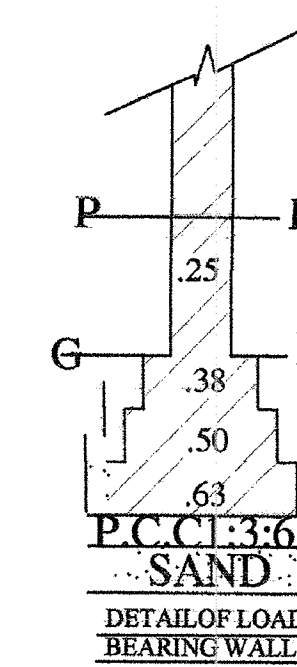

DETAIL OF LOAD BEARING WALL

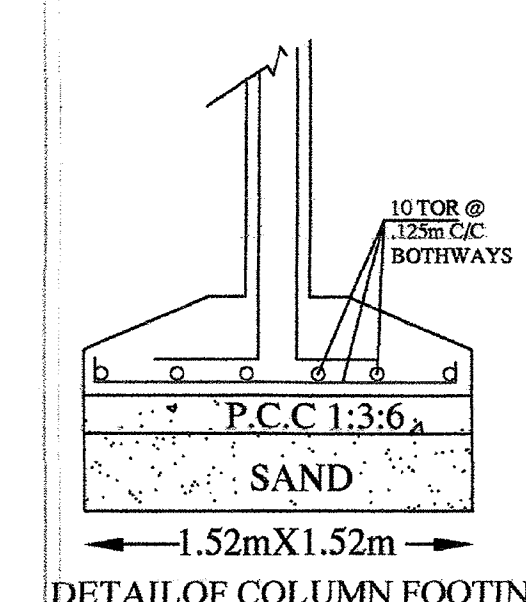

DETAIL OF COLUMN FOOTING

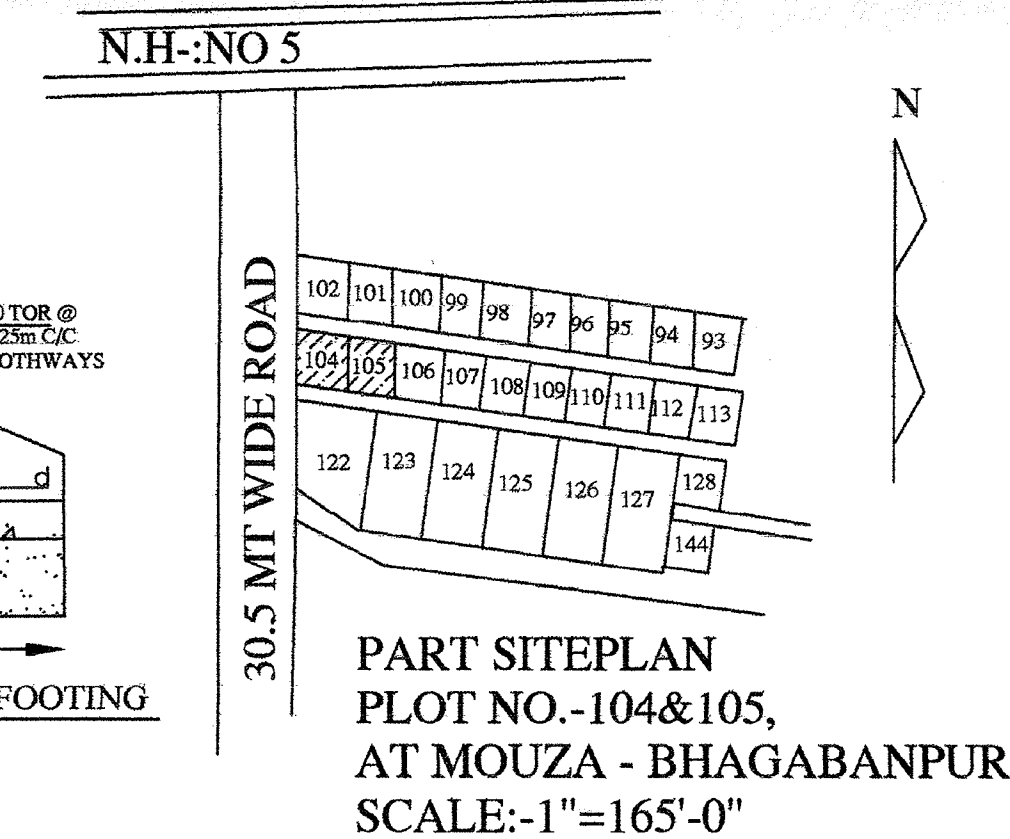

PART SITEPLAN PLOT NO.-104 & 105, AT MOUZA - BHAGABANPUR, SCALE:-1"=165'-0"

PLOT AREA STATEMENT-
PLOT AREA:- 566.62sqm

AREA STATEMENT

FLOOR	APPROVED	EXISTING	DEVIATION
STILT FLOOR	310.30 SQMT	SERVICE AREA =19.10 SQM. PARKING AREA =297.31 SQM. TOTAL AREA =316.41 SQMT	6.11 SQMT
FIRST FLOOR	284.00 SQMT	316.41 SQMT (Excluding lift)	32.41 SQMT
SECOND FLOOR	284.00 SQMT	316.41 SQMT (Excluding lift)	32.41 SQMT
THIRD FLOOR	284.00 SQMT	316.41 SQMT (Excluding lift)	32.41 SQMT
FOURTH FLOOR	284.00 SQMT	316.41 SQMT (Excluding lift)	32.41 SQMT
TOTAL	1446.30 SQMT	1582.05 SQMT	135.75 SQMT

BUILT UP AREA =1582.05 SQM
F.A.R AREA =1284.74 SQM.
F.A.R - 2.26
PROVIDED PARKING:-297.31 SQMT
PLANTATION 1 TREE @ 80 SQM = 08 NOS. TREE
SOCIETY-12.04 SQMT(IN 4TH FLOOR)


SL NO.	TYPE	SIZE	DESCRIPTION
1	D	1.066X2.100	PANELLED DOOR
2	D1	0.900X2.100	PANELLED DOOR
3	D2	0.750X2.100	PANELLED DOOR
4	W	1.520X1.370	GLAZED WINDOW
5	W1	0.914X1.37	GLAZED WINDOW
6	V	0.6X0.6	GLAZED VENTILATOR

SIGN. OF ARCHITECT:- *[Signature]*
SIGN. OF G.P.A HOLDER:- *[Signature]*


PROJECT-
REVISED RESIDENTIAL (MIG)(S+4) BUILDING PLAN OF Smt. BHABANI PRASAD MISHRA & TARINI PRASAD MISHRA ,OVER PLOT NO.-104&105,AT MOUZA - BHAGABANPUR,THROUGH G.P.A. HOLDER M/S MAA SANTOSHI ENGINEERS PVT LTD.REPRESENTED THROUGH IT'S MANAGING DIRECTOR SRI TAPAS KUMAR.

DRG TITLE-
APPROVAL DRAWING

DRN BY-SANGHAMITRA	DRG. NO- BDA/001
SCALE-1:100	NORTH-
DATE-14-10-2014	

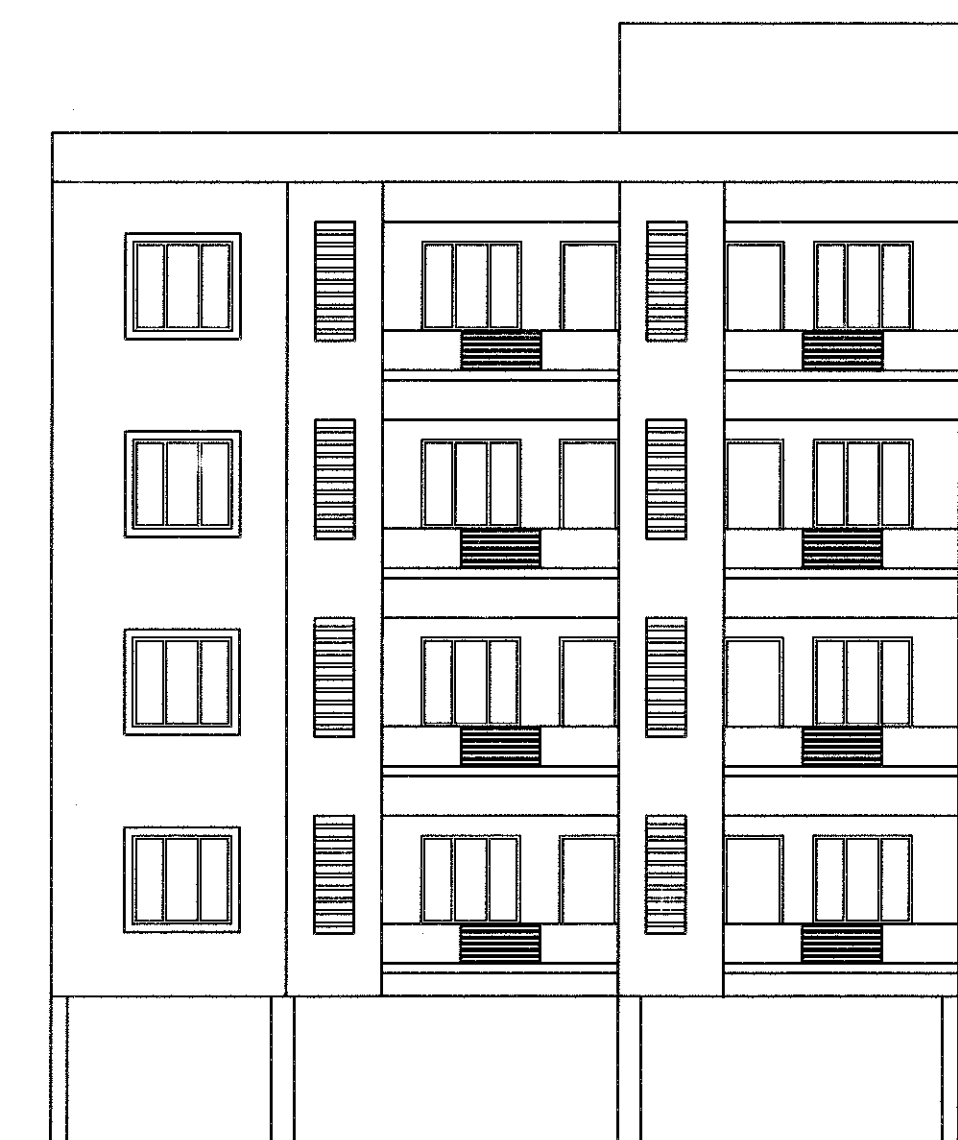


FRONT ELEVATION

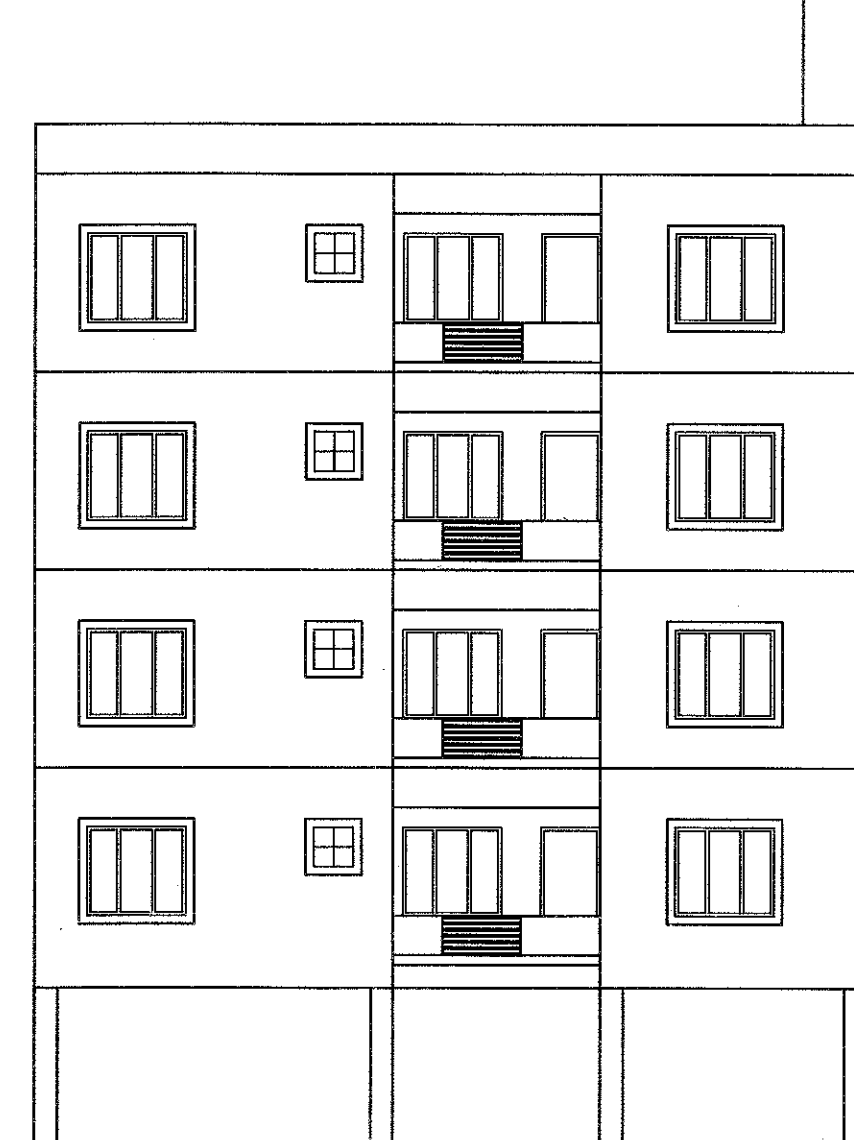


LEFT SIDE ELEVATION




RIGHT SIDE ELEVATION

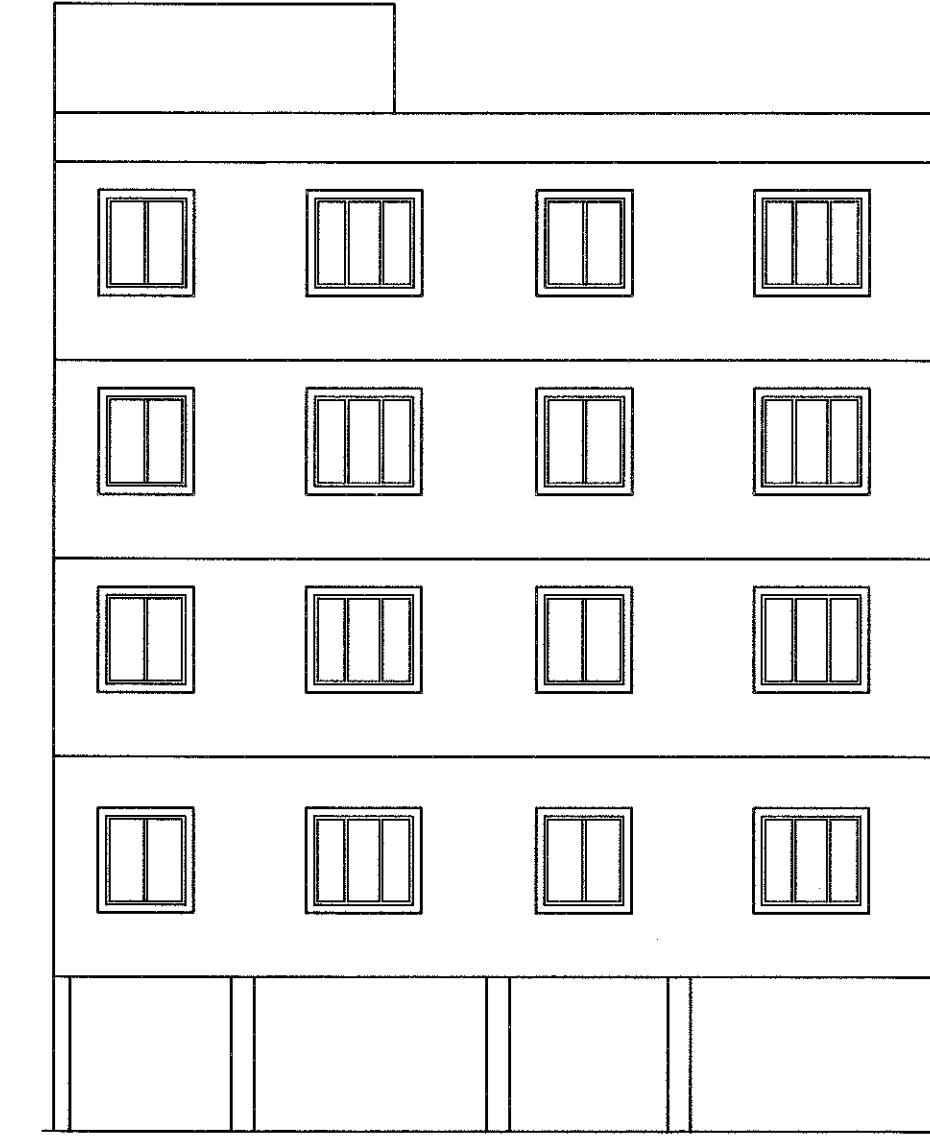


REAR SIDE ELEVATION

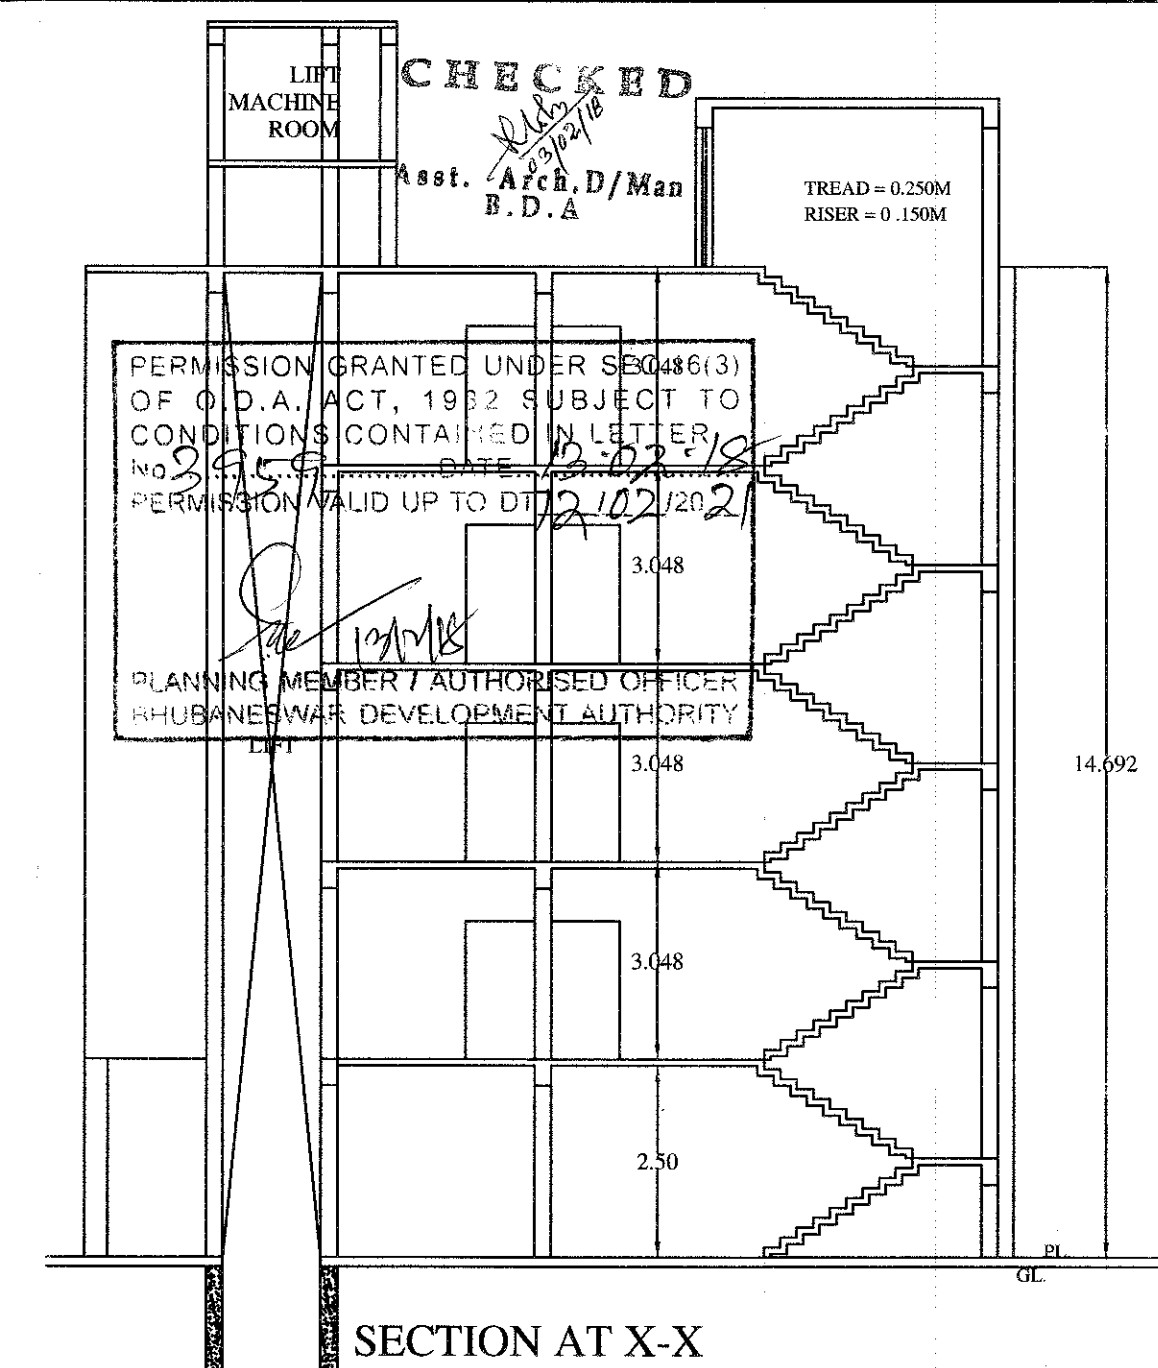


SECTION AT X-X

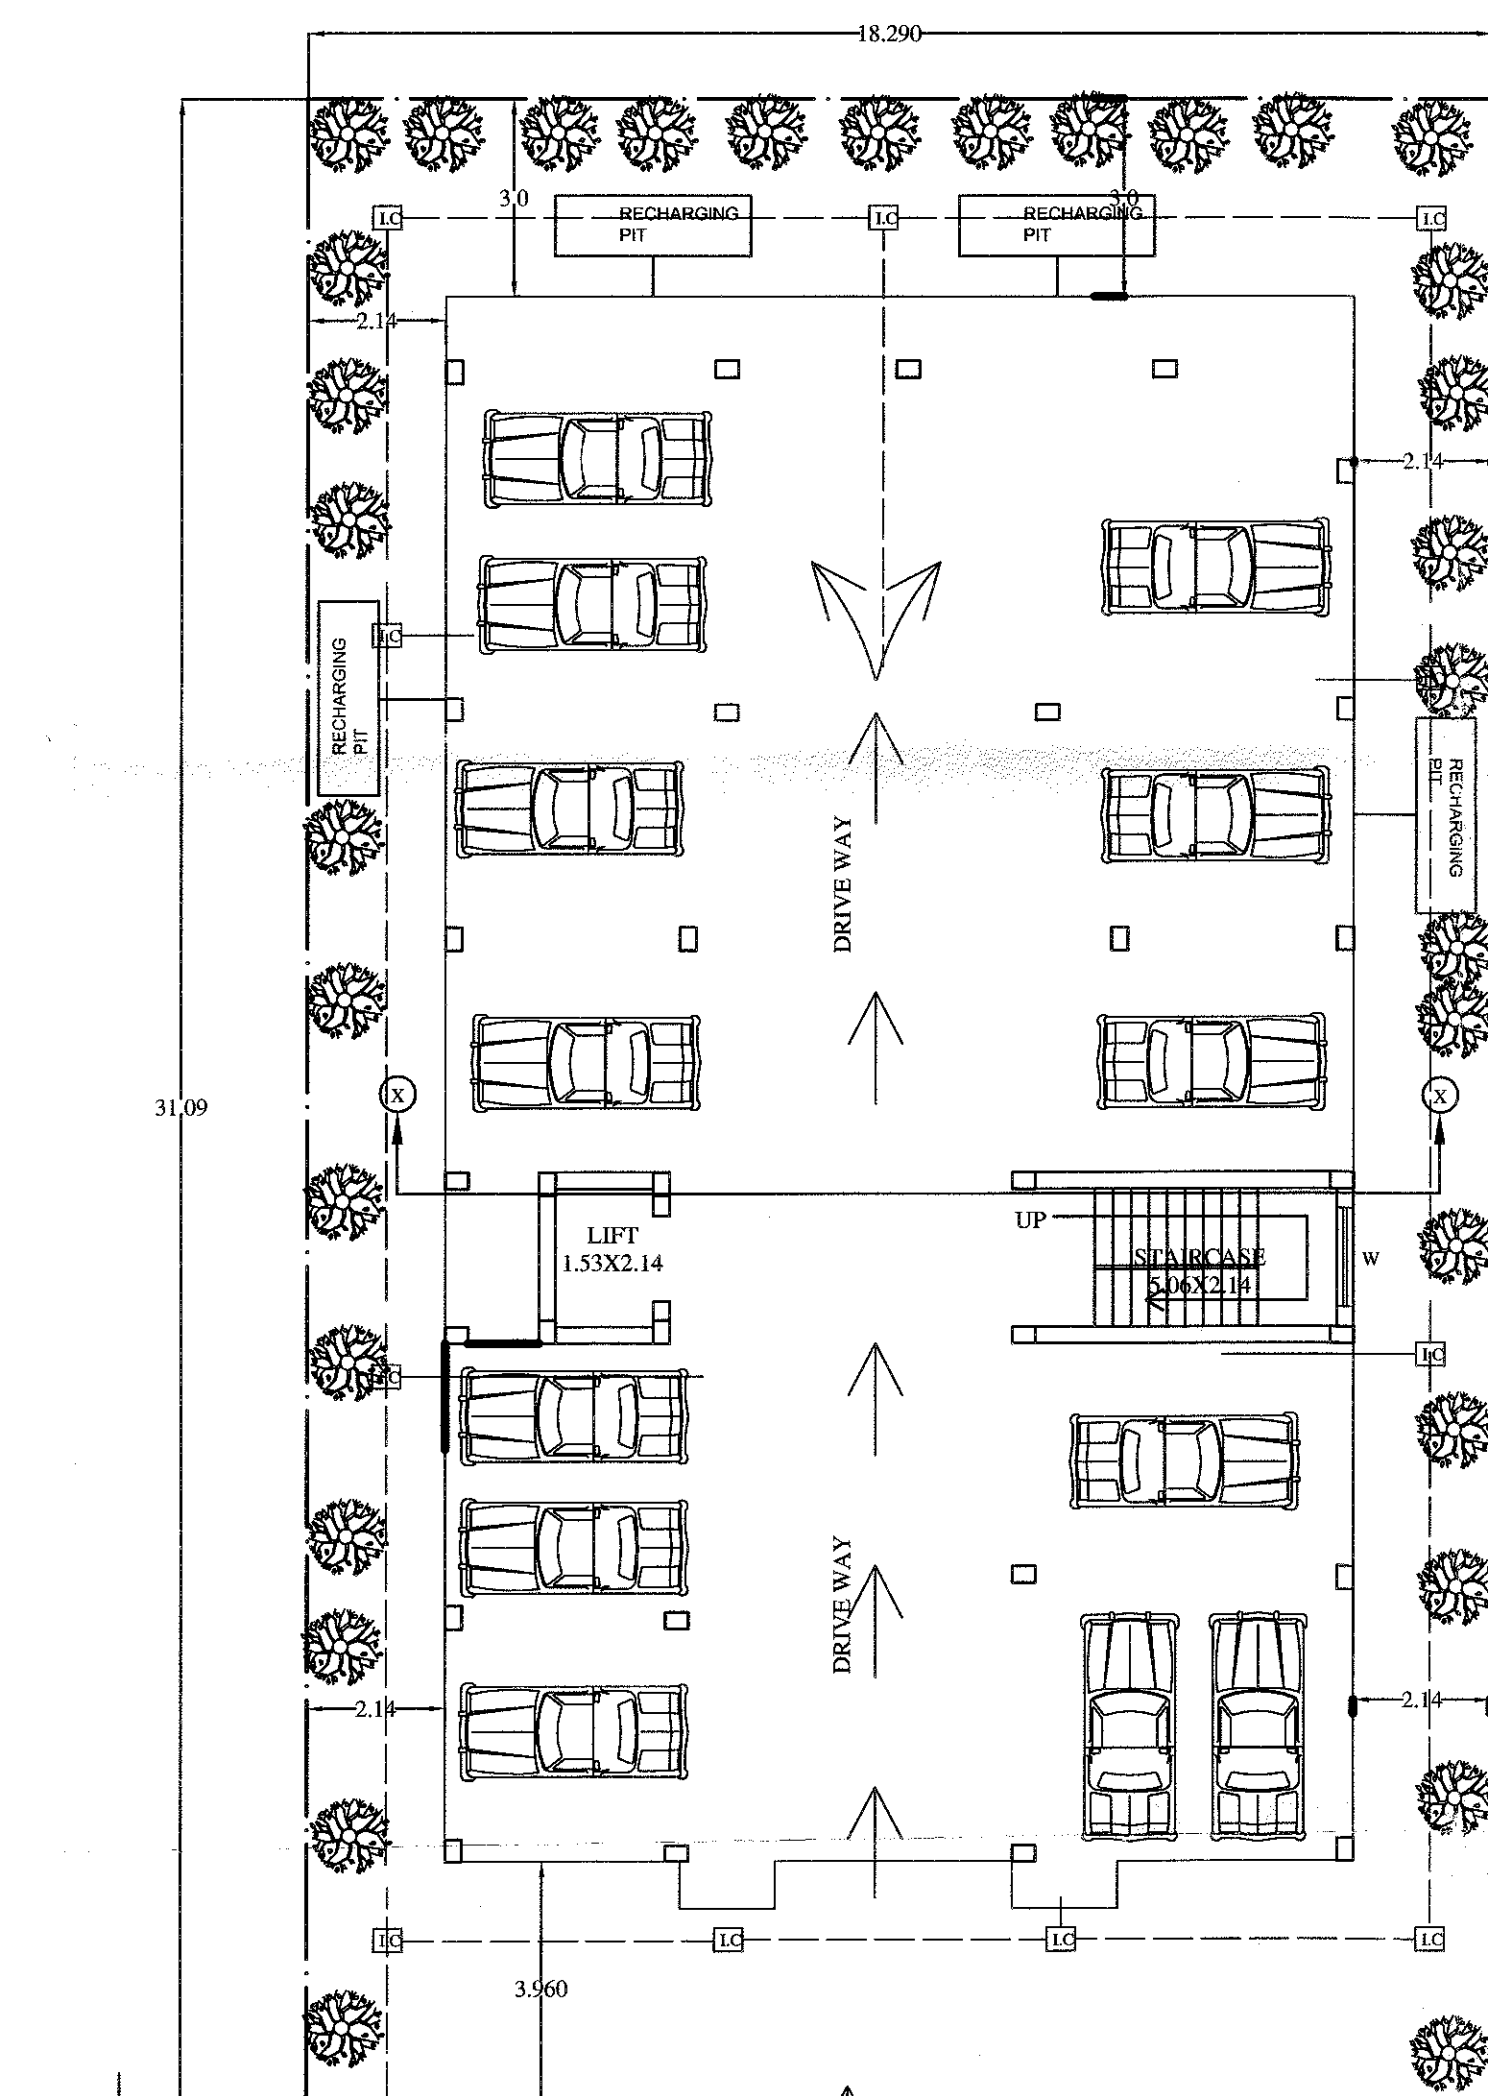


STILT FLOOR LAY-OUT PLAN

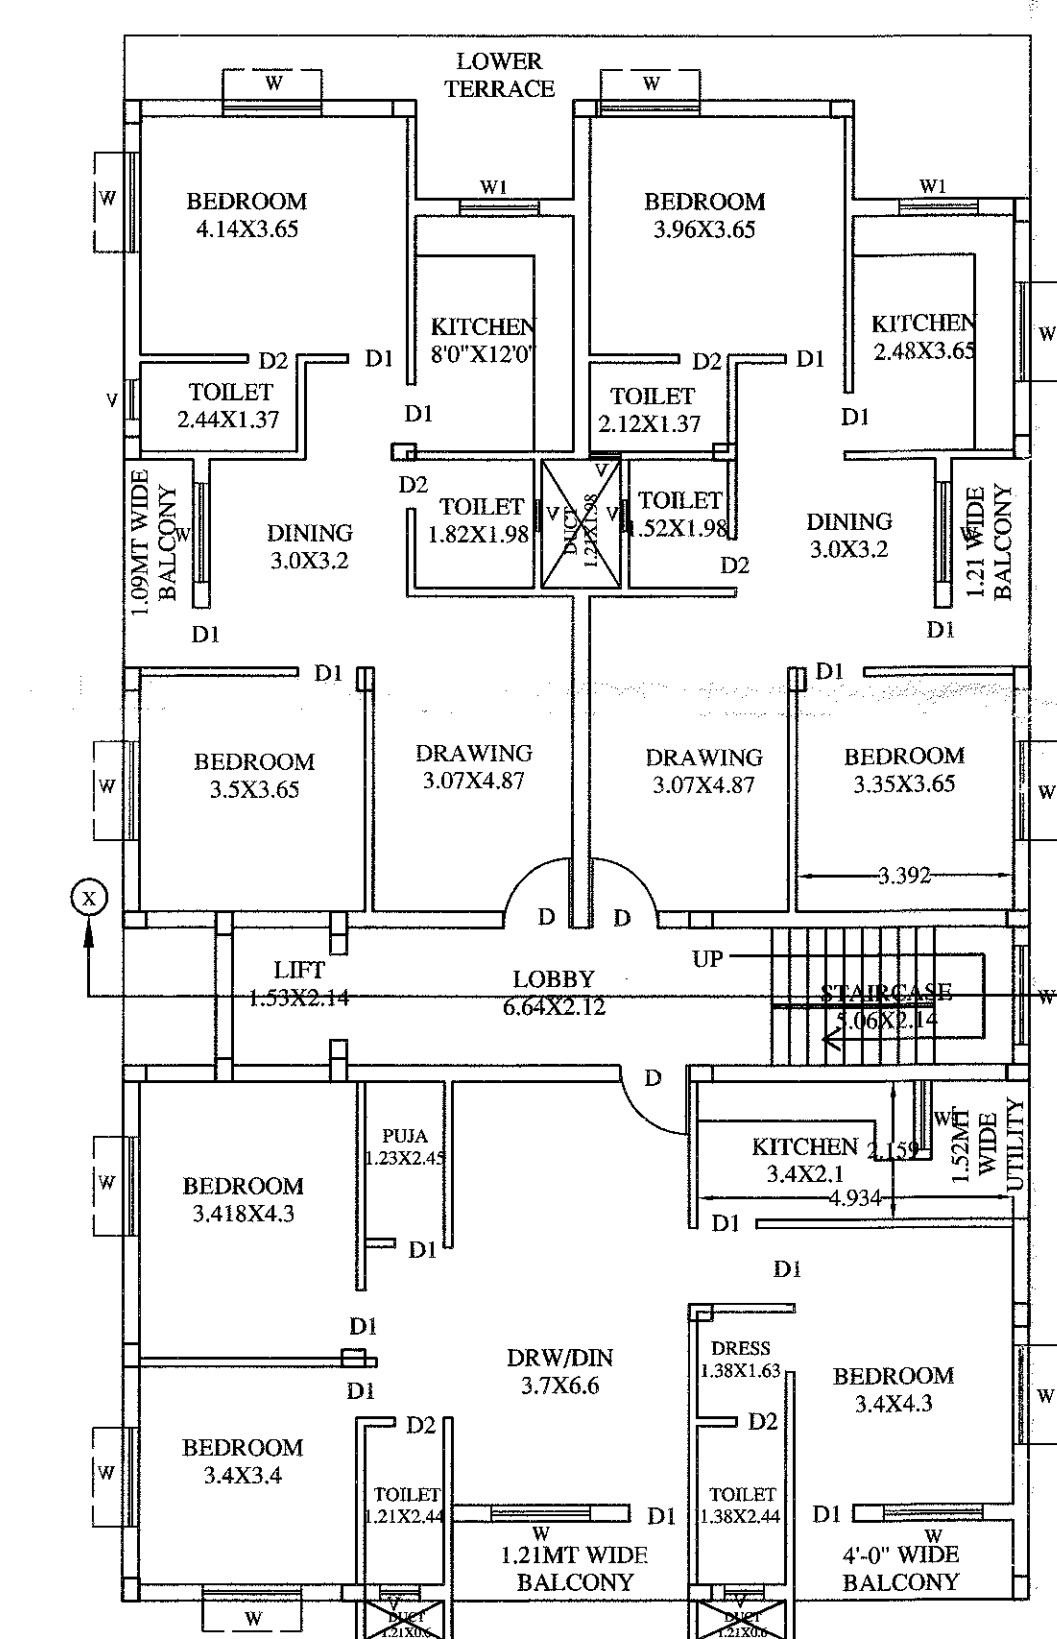


TYPICAL 1ST, 2ND & 3RD FLOOR PLAN

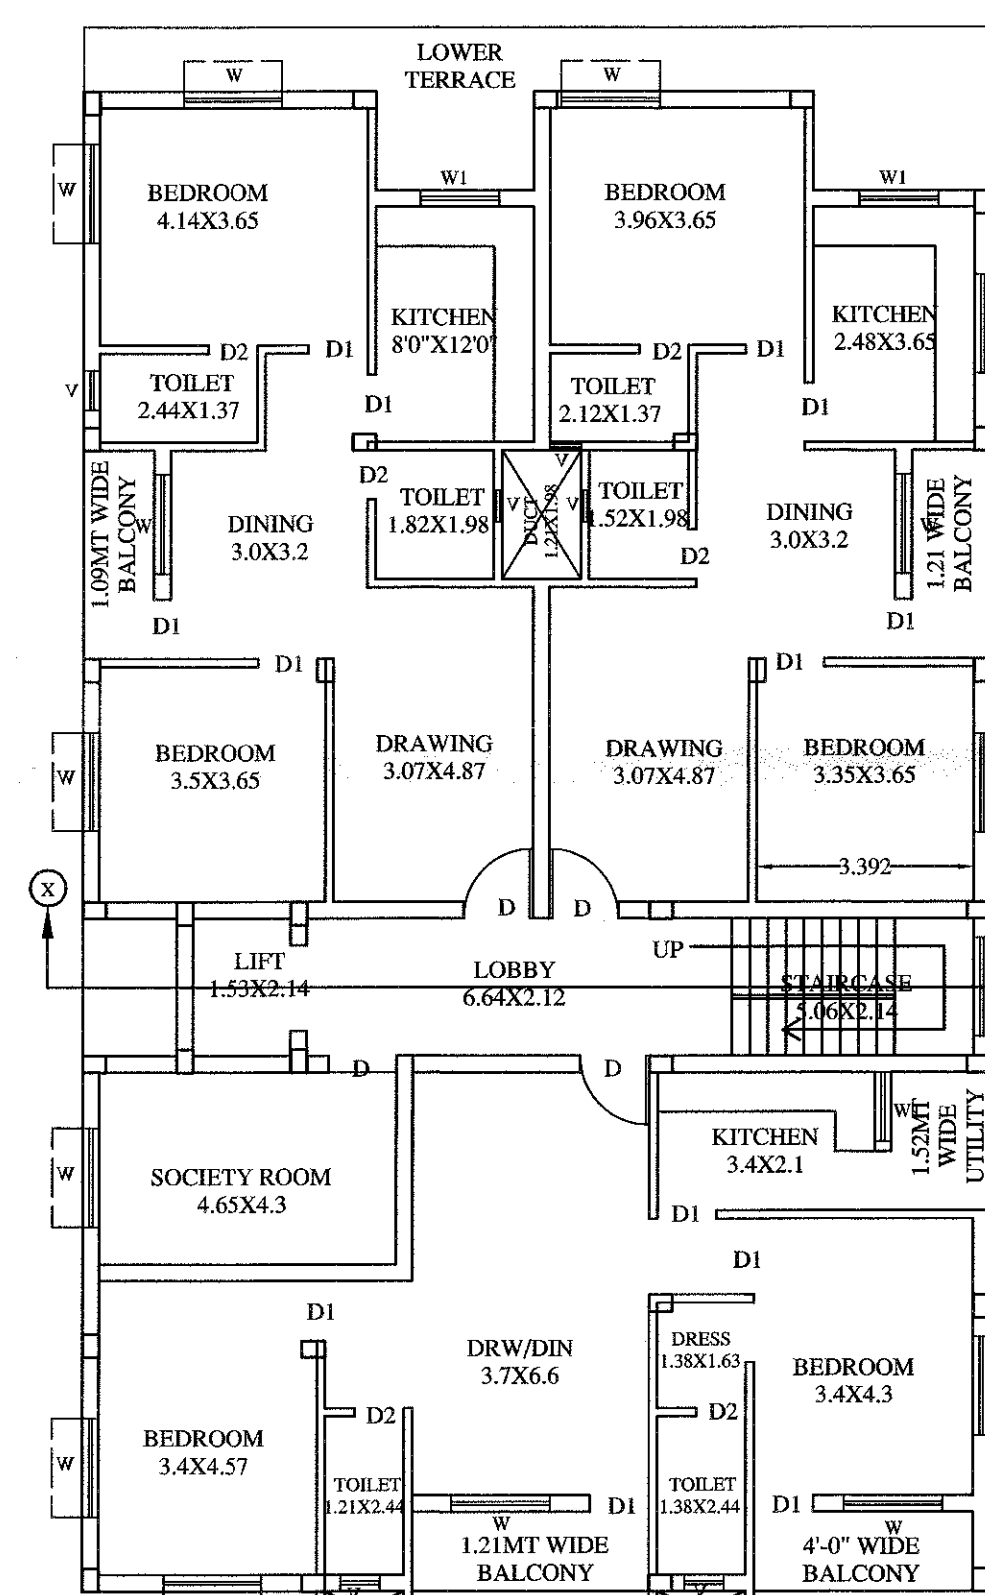


4TH FLOOR PLAN

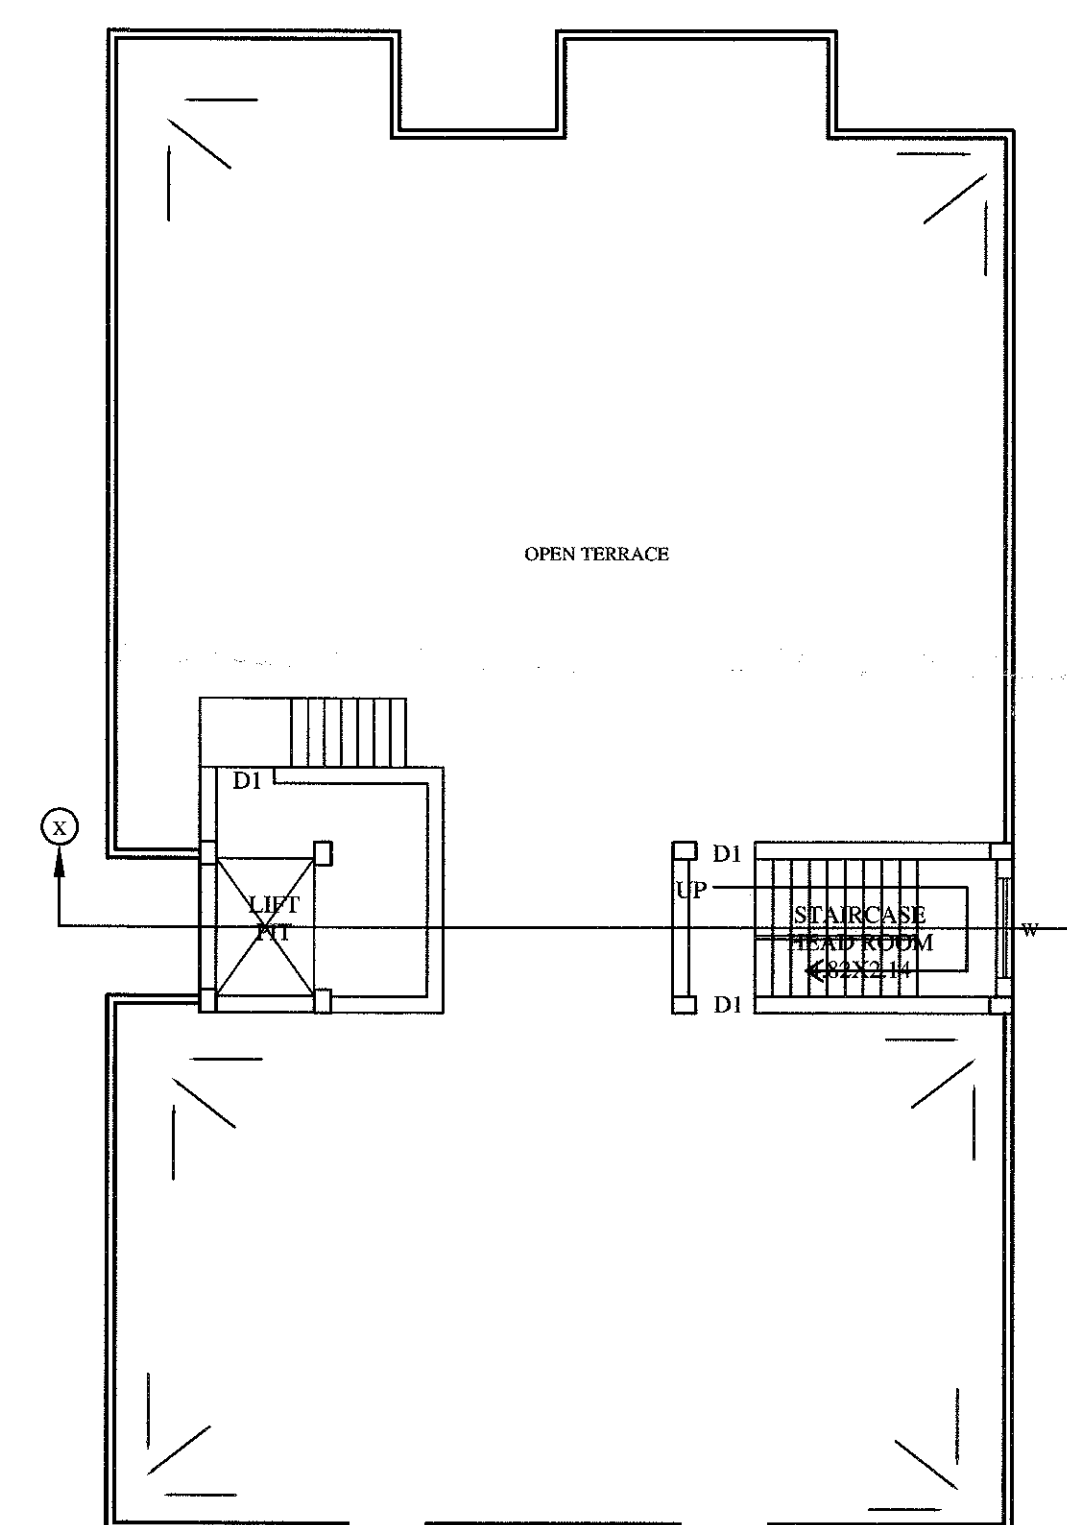


TERRACE FLOOR PLAN

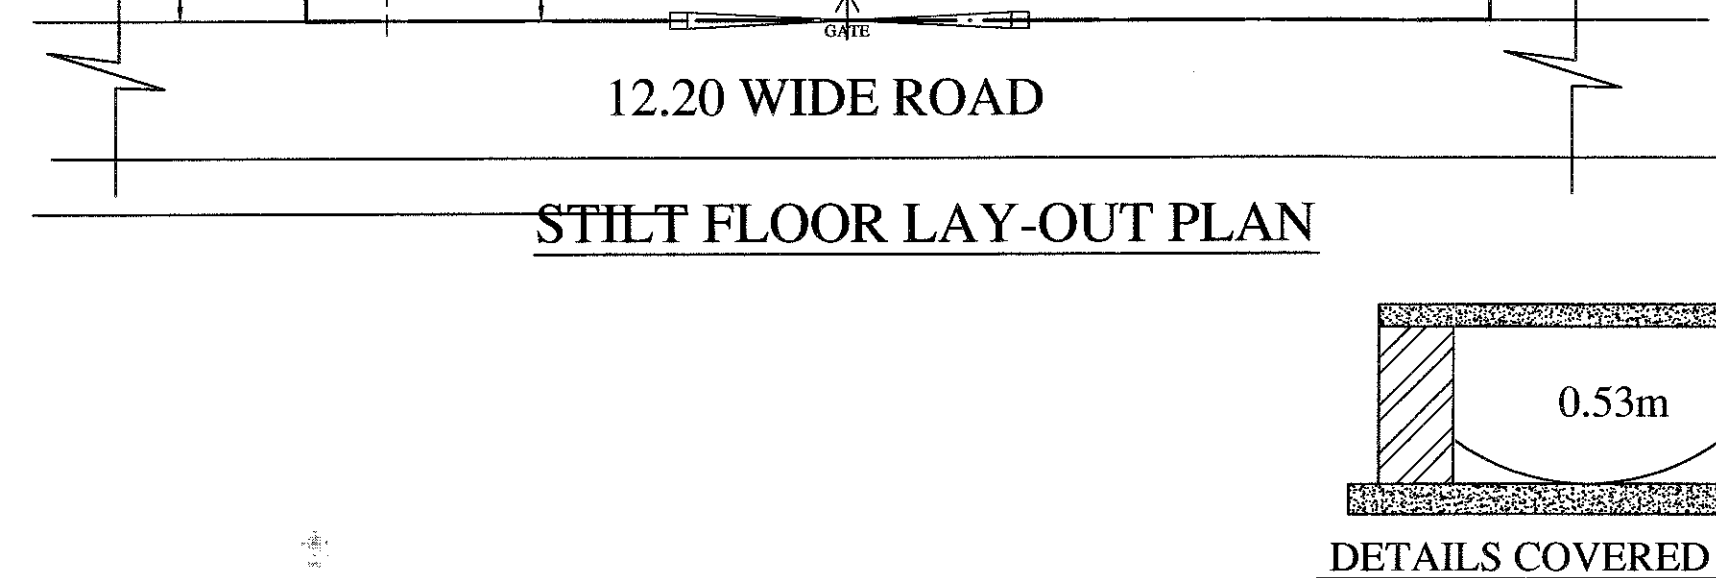


DETAILS COVERED DRAIN

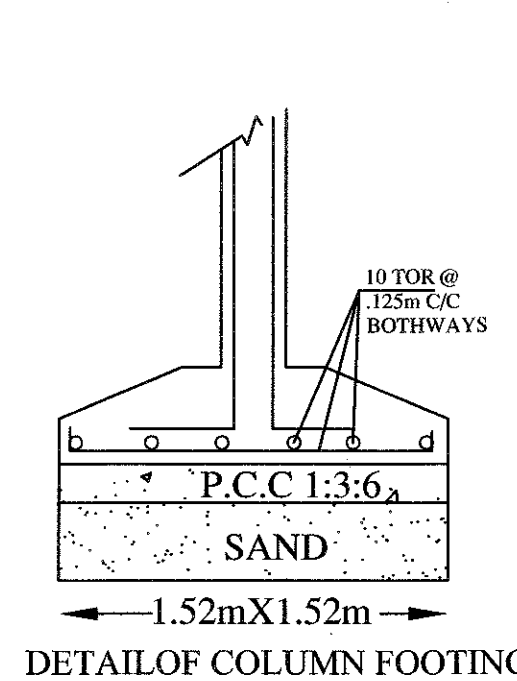


DETAIL OF COLUMN FOOTING

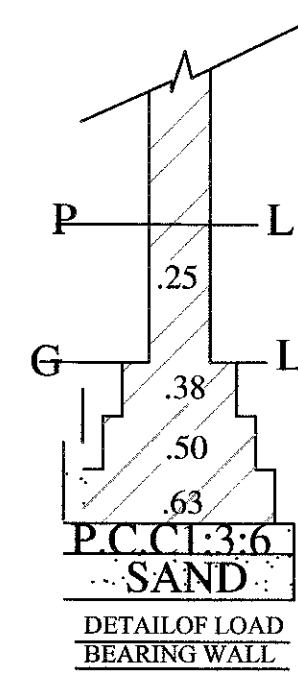

DETAIL OF LOAD BEARING WALL

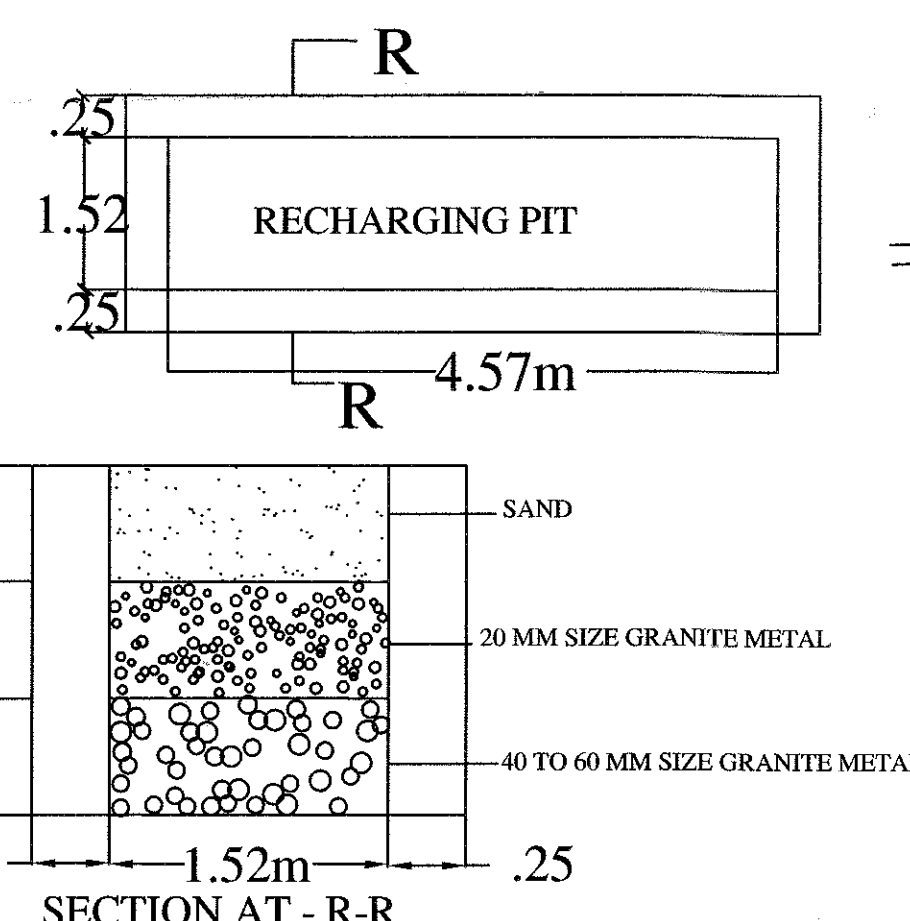

SECTION AT R-R

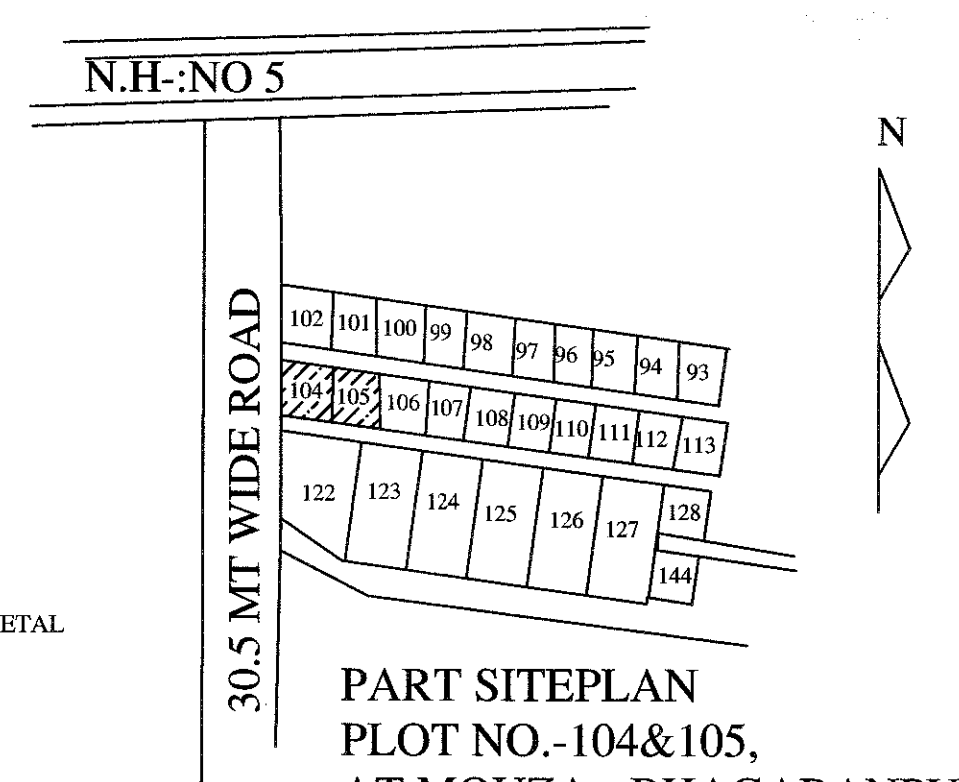

PART SITEPLAN PLOT NO.-104&105, AT MOUZA - BHAGABANPUR, SCALE:-1"=165'-0"

PLOT AREA STATEMENT-

PLOT AREA:- 566.62sqm

AREA STATEMENT-

STILT FLOOR AREA = 310.30 sqm
 FIRST FLOOR AREA = 284.00 sqm
 SECOND FLOOR AREA = 284.00 sqm
 THIRD FLOOR AREA = 284.00 sqm
 FOURTH FLOOR AREA = 284.00 sqm
 STILT PARKING AREA = 310.30 sqm
 SOCIETY AREA = 20.00 sqm (fourth floor)
 20% PLANTATION

SL NO.	TYPE	SIZE	DESCRIPTION
1	D	1.066X2.100	PANELLED DOOR
2	D1	0.900X2.100	PANELLED DOOR
3	D2	0.750x2.100	PANELLED DOOR
4	W	1.520X1.370	GLAZED WINDOW
5	W1	0.914X1.37	GLAZED WINDOW
6	V	0.6X0.6	GLAZED VENTILATOR

SIGN. OF ARCHITECT:- SIGN. OF G.P.A HOLDER:-

AR. RUPAK PANDA
 CA No-1A/98/20438
 B.D.A. Emp. No-AR/013/8BDA

Sri Tapas Kumar

PROJECT-

PROPOSED RESIDENTIAL (S+4) BUILDING PLAN OF Smt. BHABANI PRASAD MISHRA & TARINI PRASAD MISHRA, OVER PLOT NO:-104&105, AT MOUZA - BHAGABANPUR, THROUGH G.P.A. HOLDER M/S MAA SANTOSHI ENGINEERS PVT LTD. REPRESENTED THROUGH IT'S MANAGING DIRECTOR SRI TAPAS KUMAR.

DRG TITLE-

APPROVAL DRAWING

DRN BY-JAYASHREE

SCALE-1:100

DATE-14-10-2014

DRG. NO- BDA/001

NORTH-

