




**MOUZA MAP**

CHECKED  
Sd/-  
Arch. J. K. Sagar  
B.D.A.



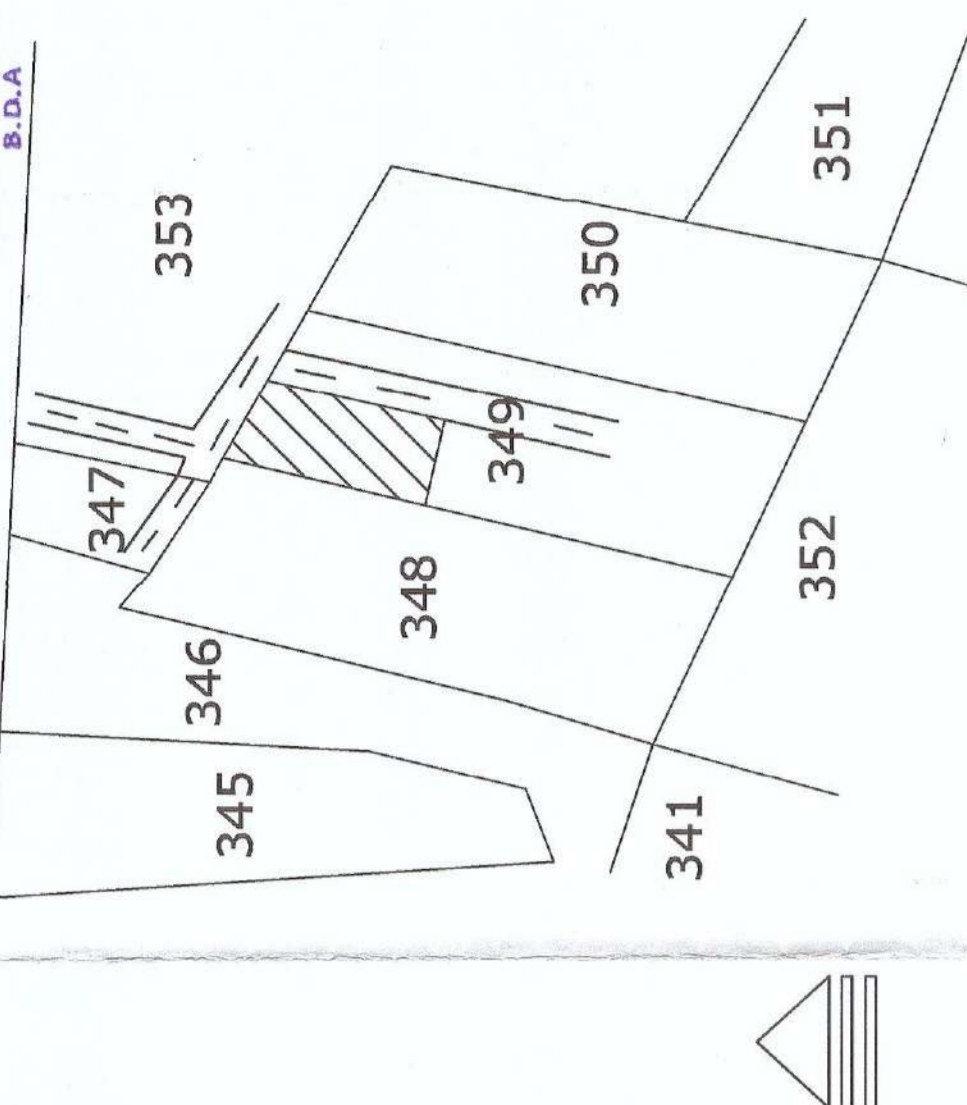


**PLOT NO. - 349/575/841  
KHATA NO. - 101/472  
THANA - JATANI  
MOUZA - GORADHARAM  
SAGAR.**


PERMISSION GRANTED UNDER SECTION 19-B OF O.S.A. ACT, 1982 SUBJECT TO CONDITIONS CONTAINED IN LETTER NO. 101/472/JATANI/349/575/841 DATED 10/08/2023.  
REVENUE OFFICE, JATANI, THANA, MOUZA, GORADHARAM SAGAR, DISTRICT, BANGALORE.

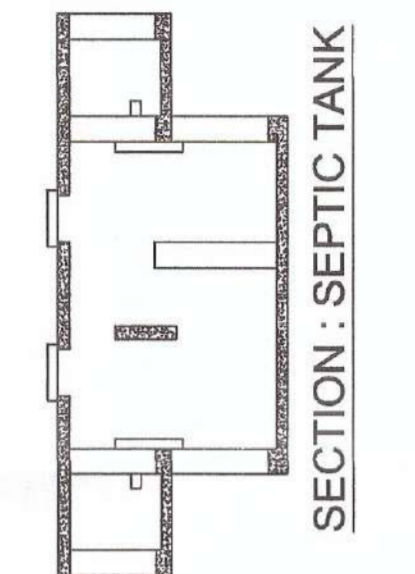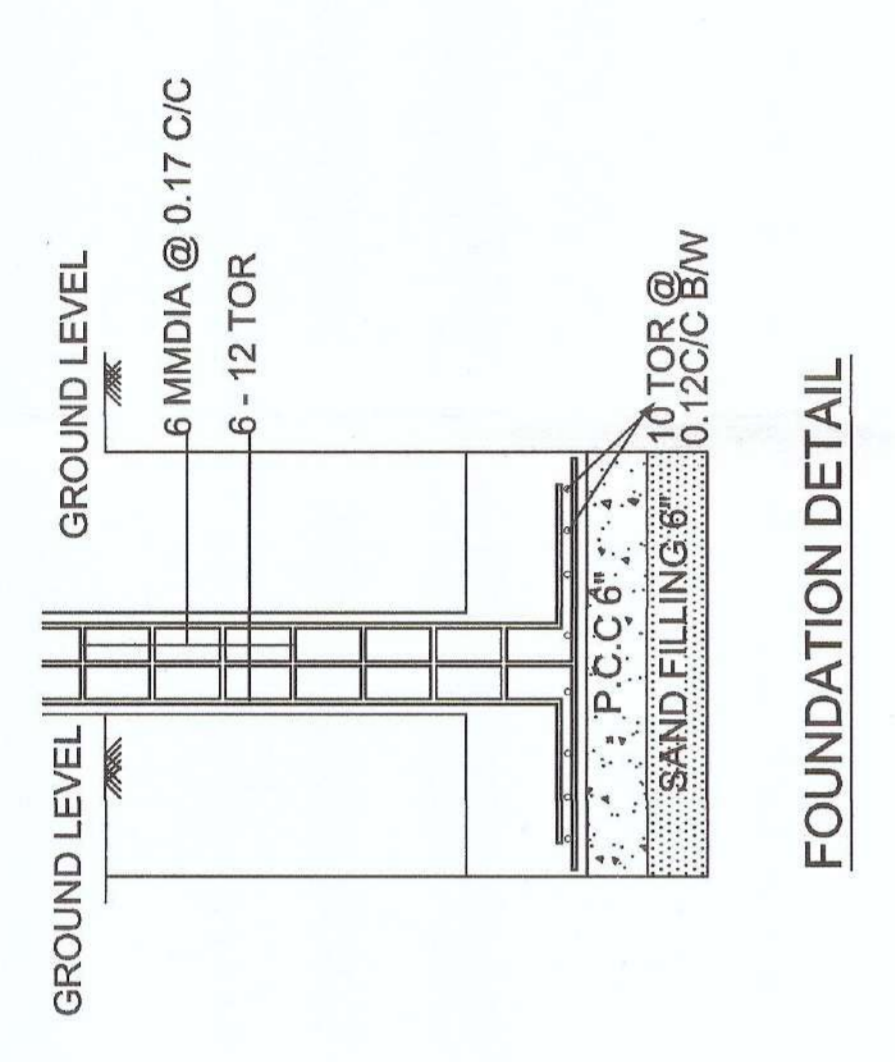


SECTION: SEPTIC TANK  
PLAN: SEPTIC TANK

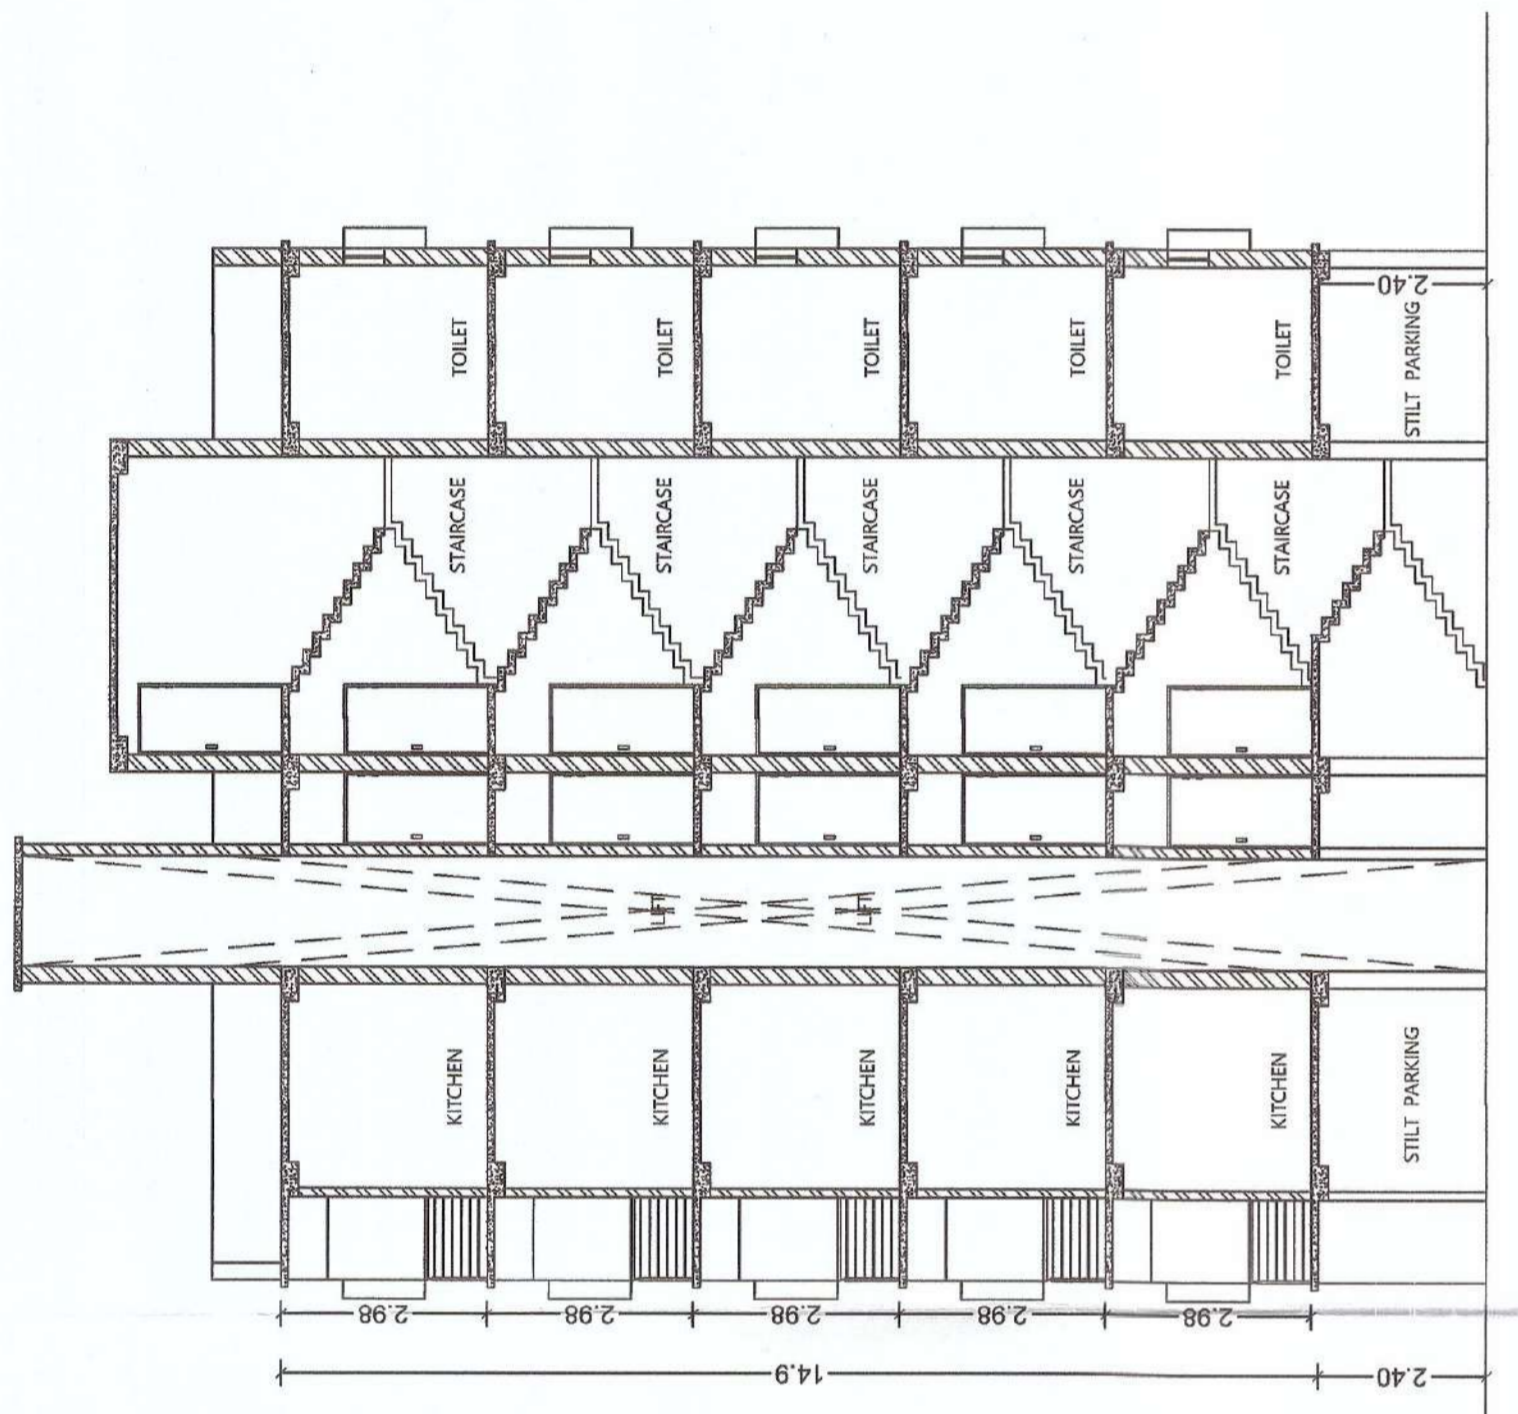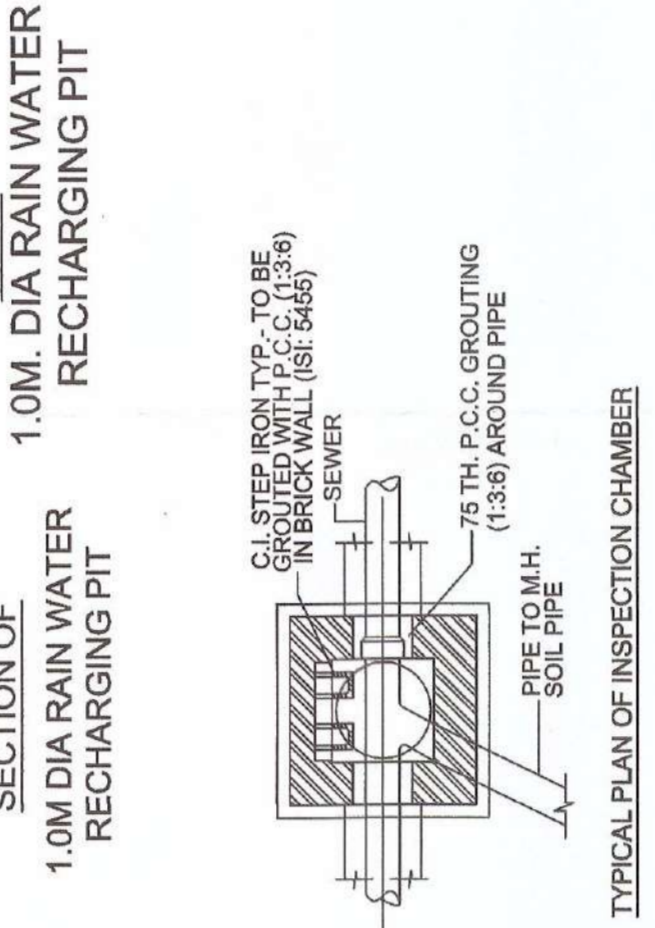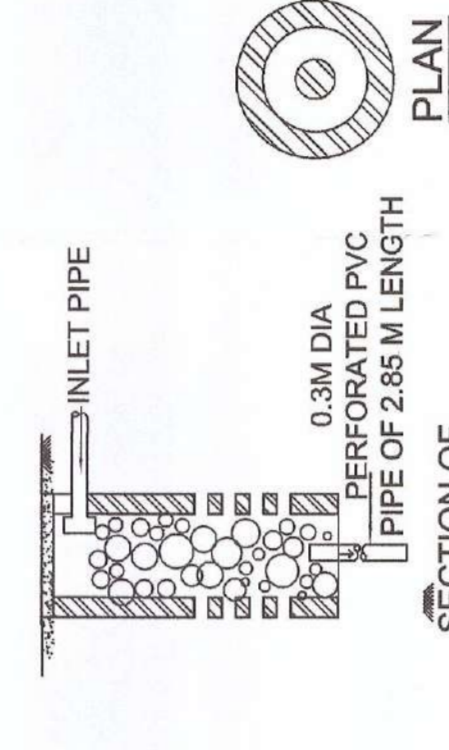


SECTION A-A'

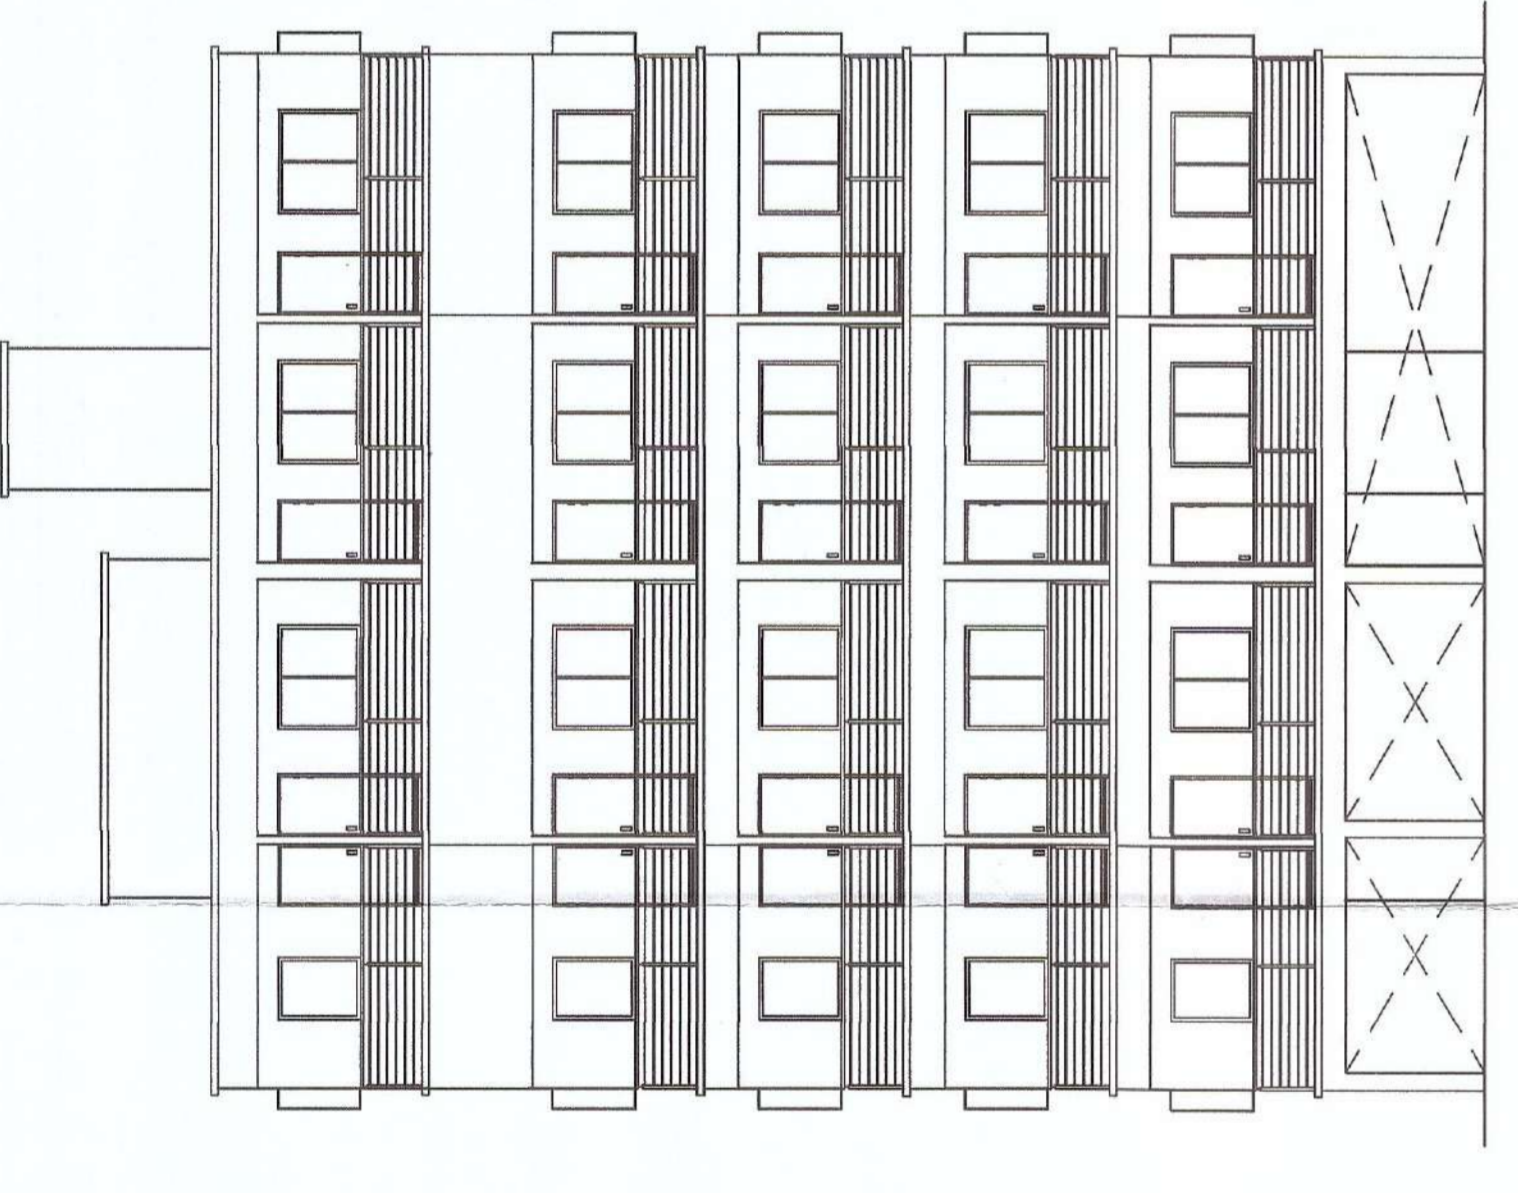


REAR ELEVATION

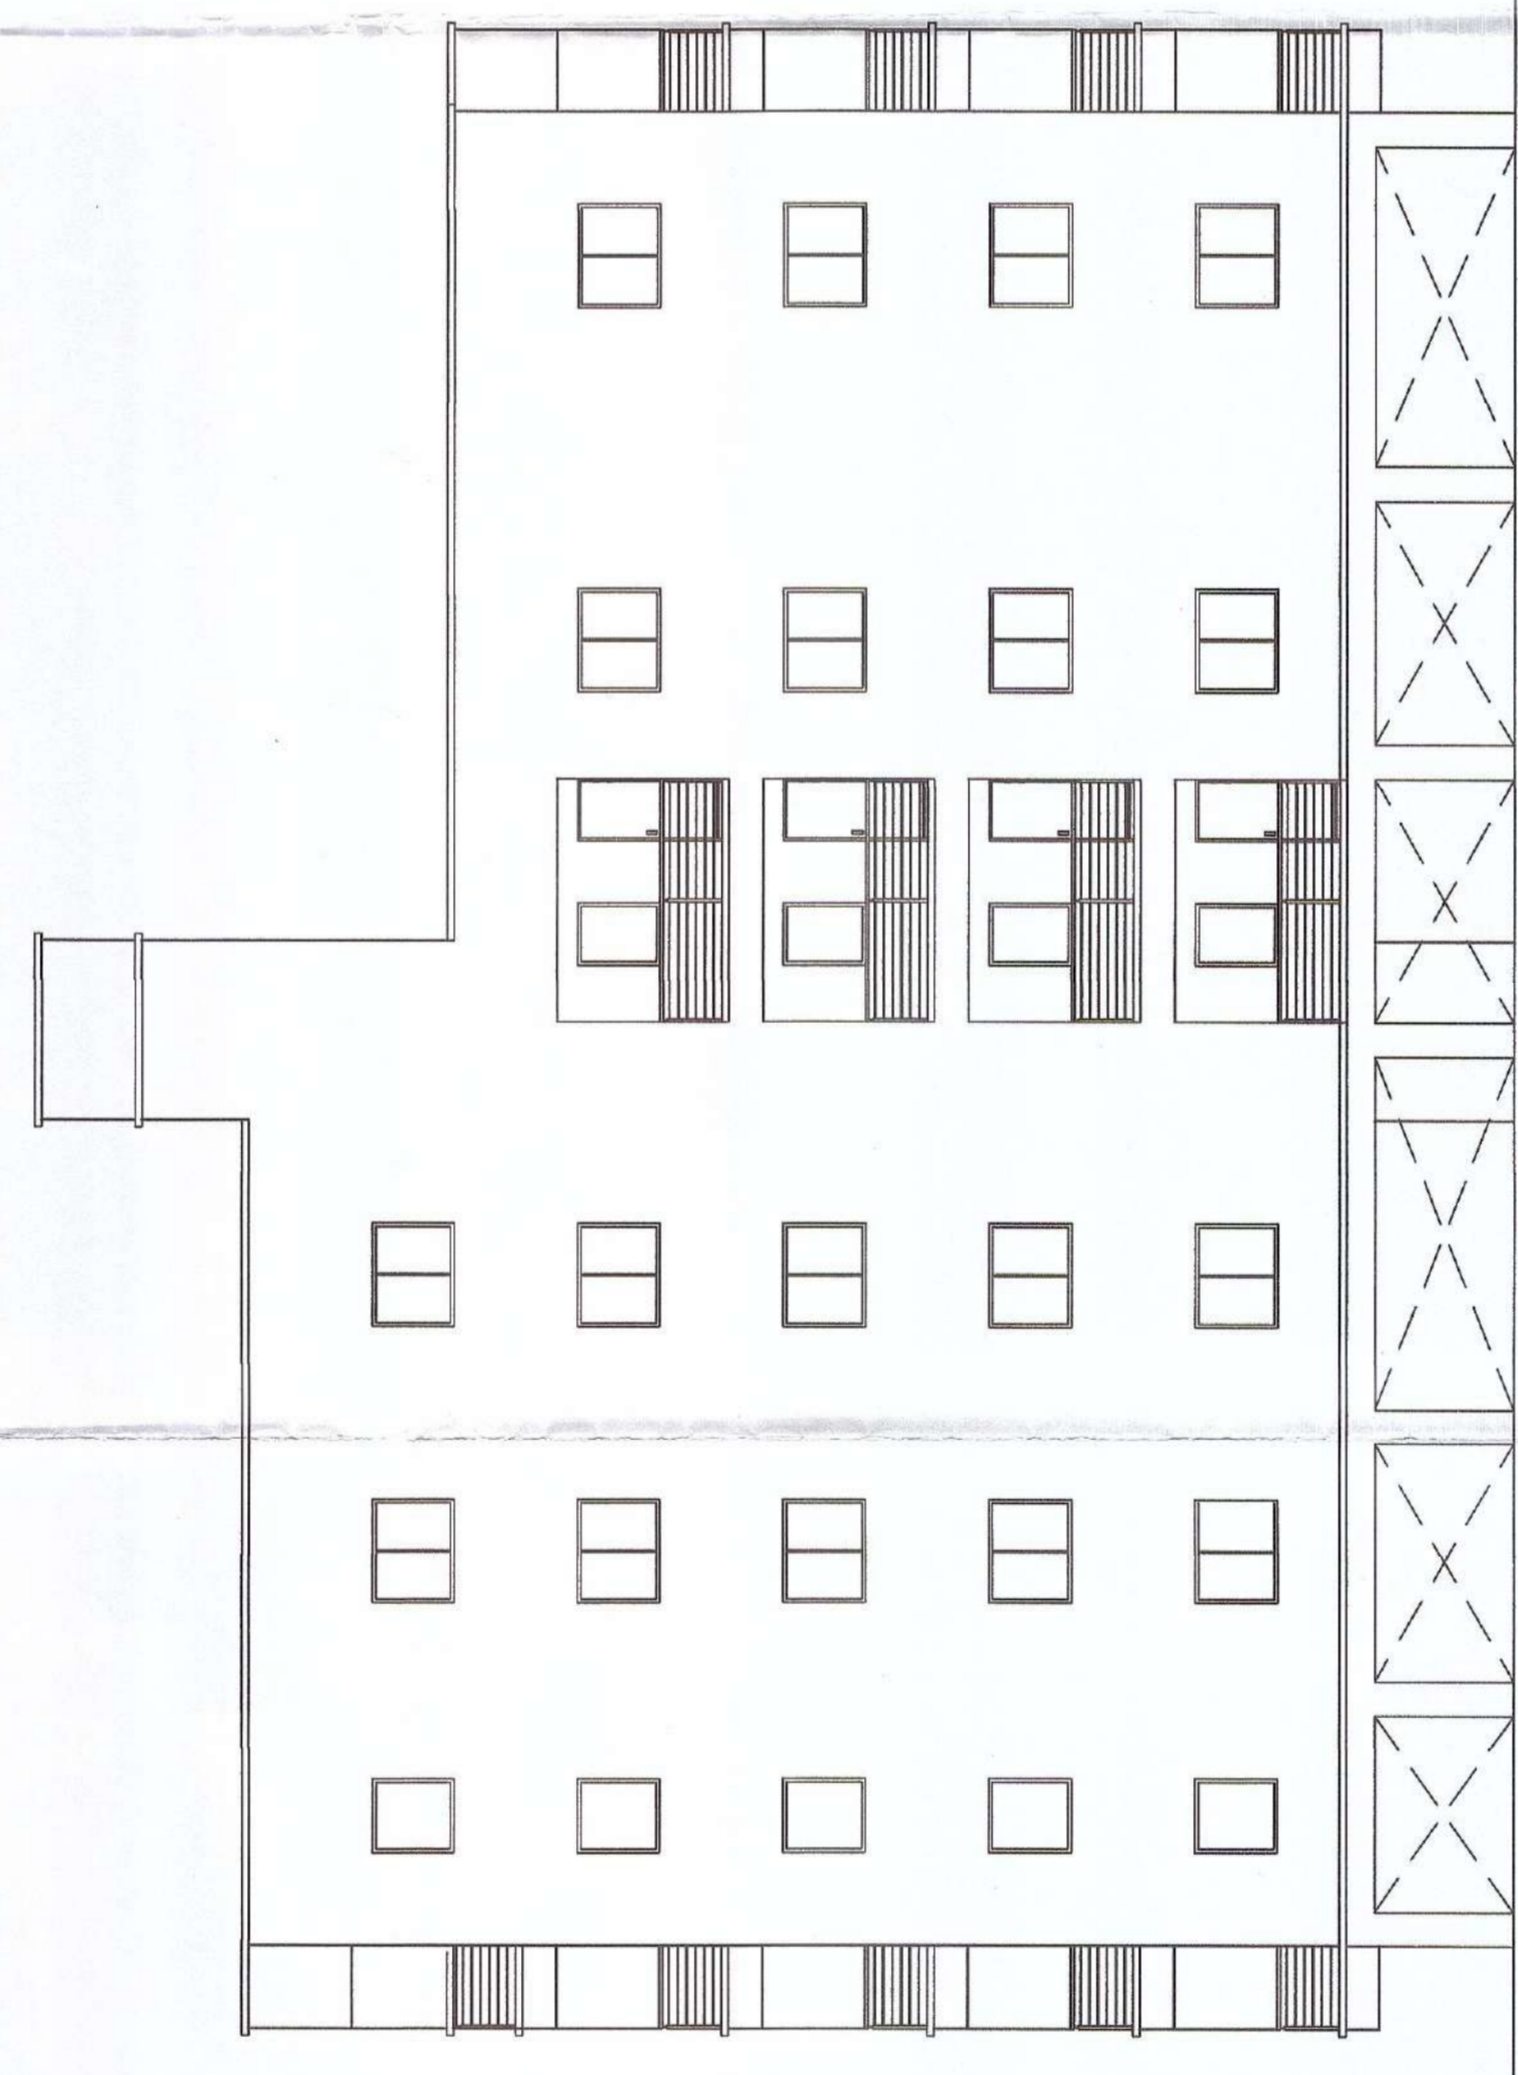


LEFT SIDE ELEVATION

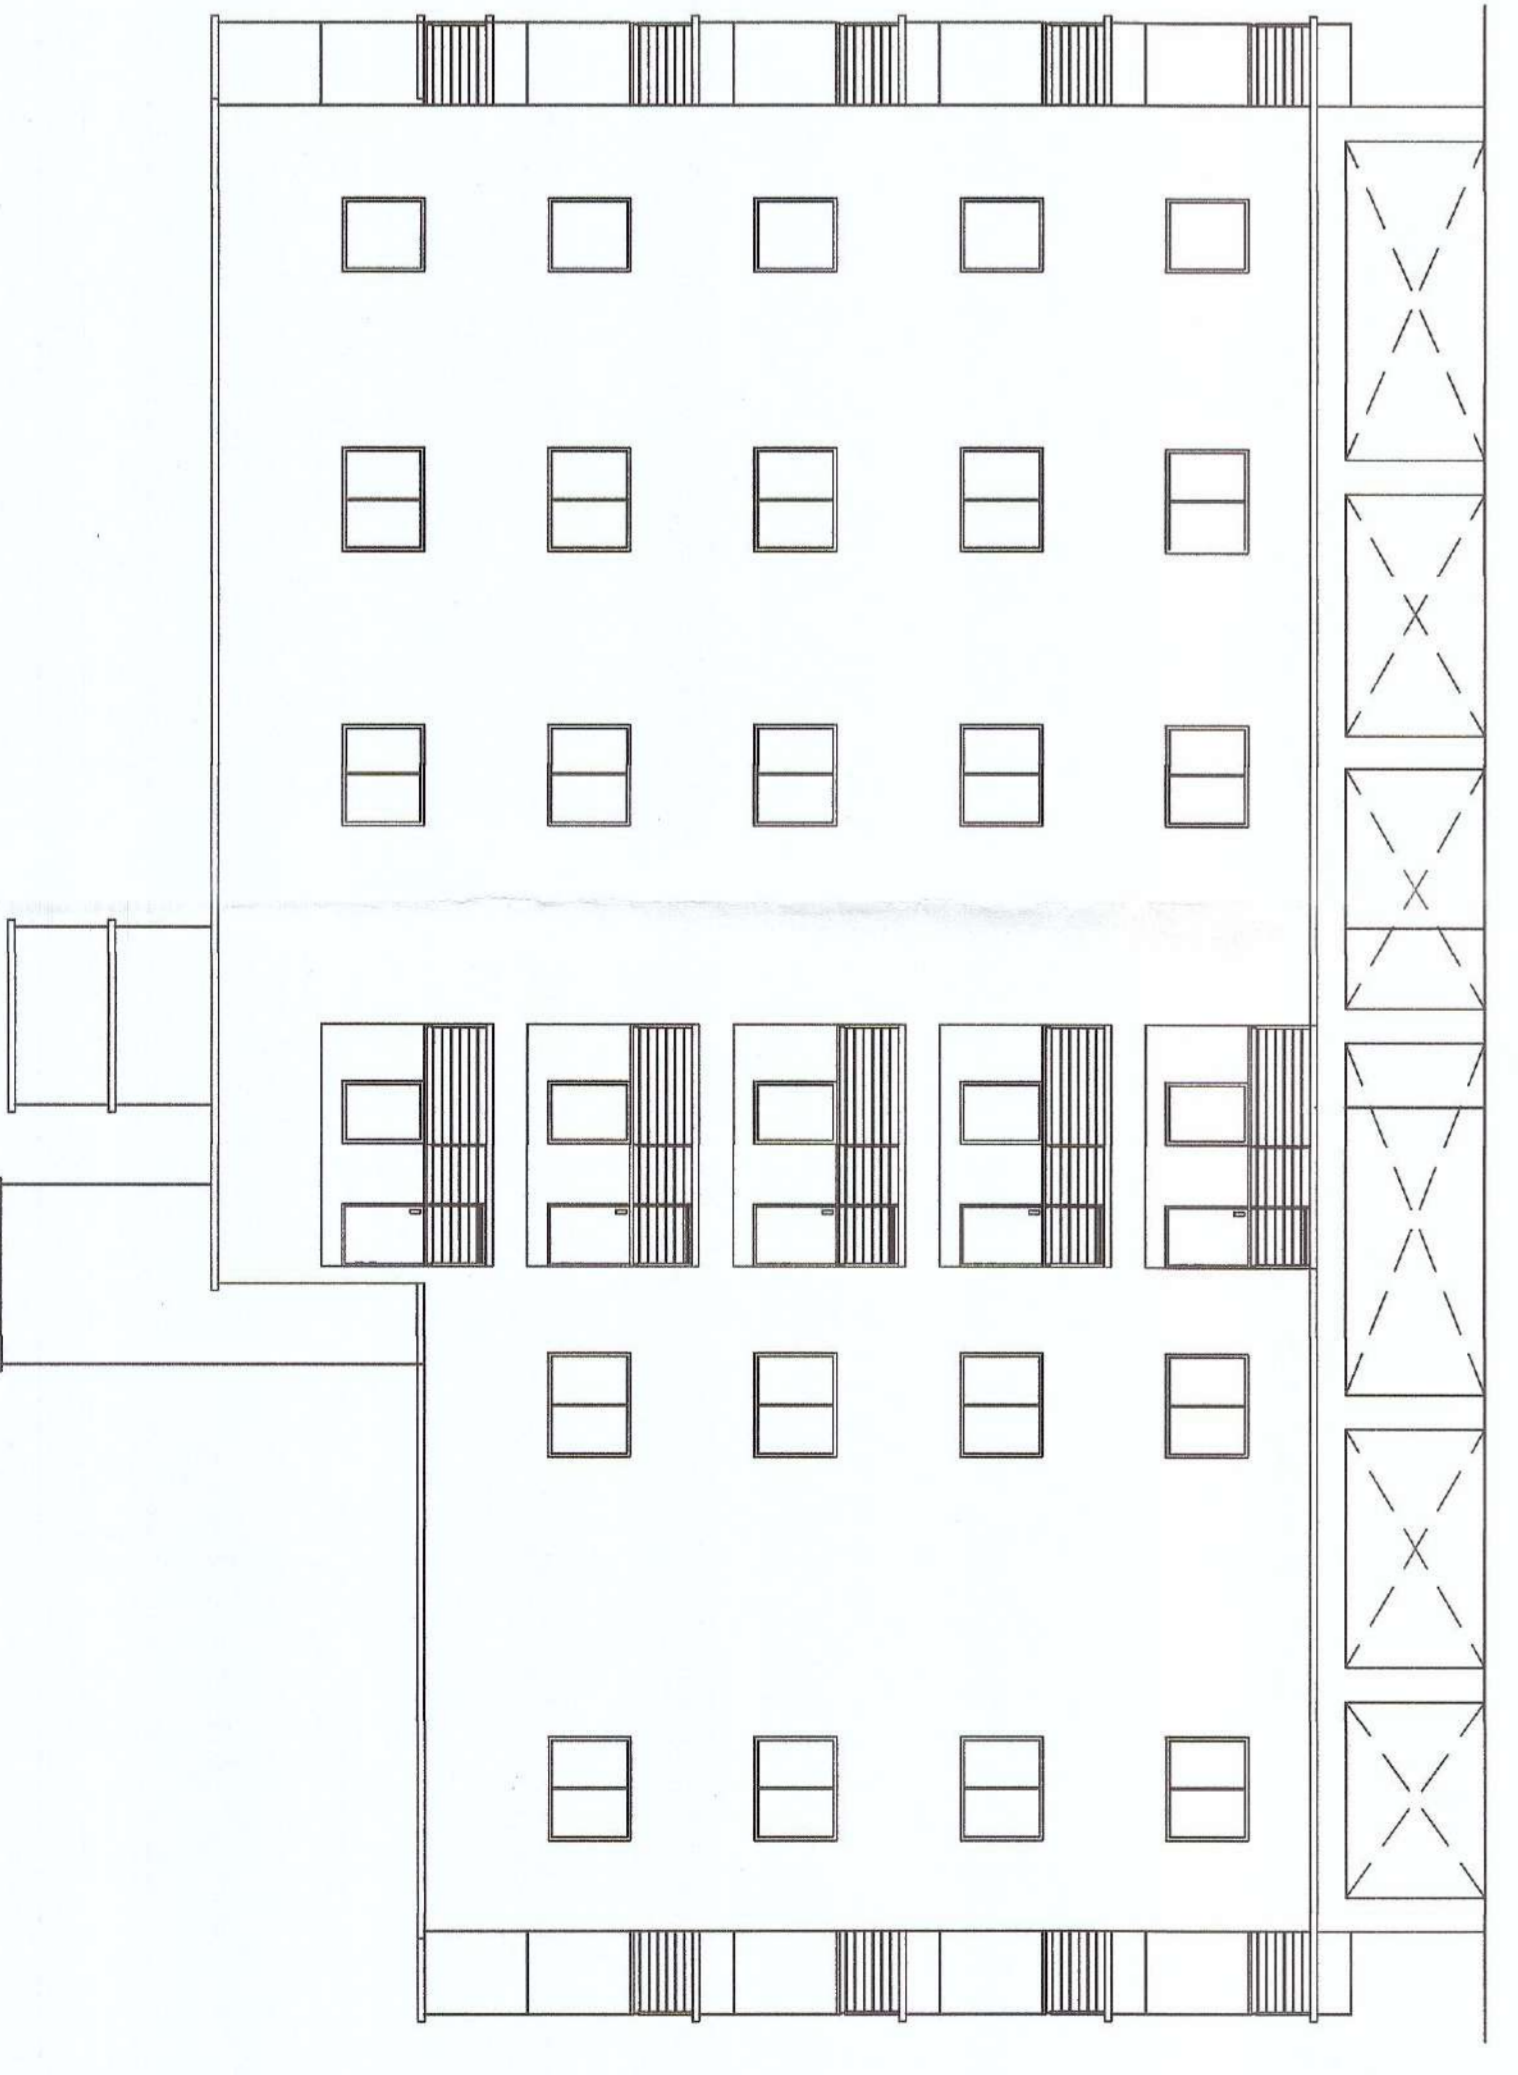


RIGHT SIDE ELEVATION

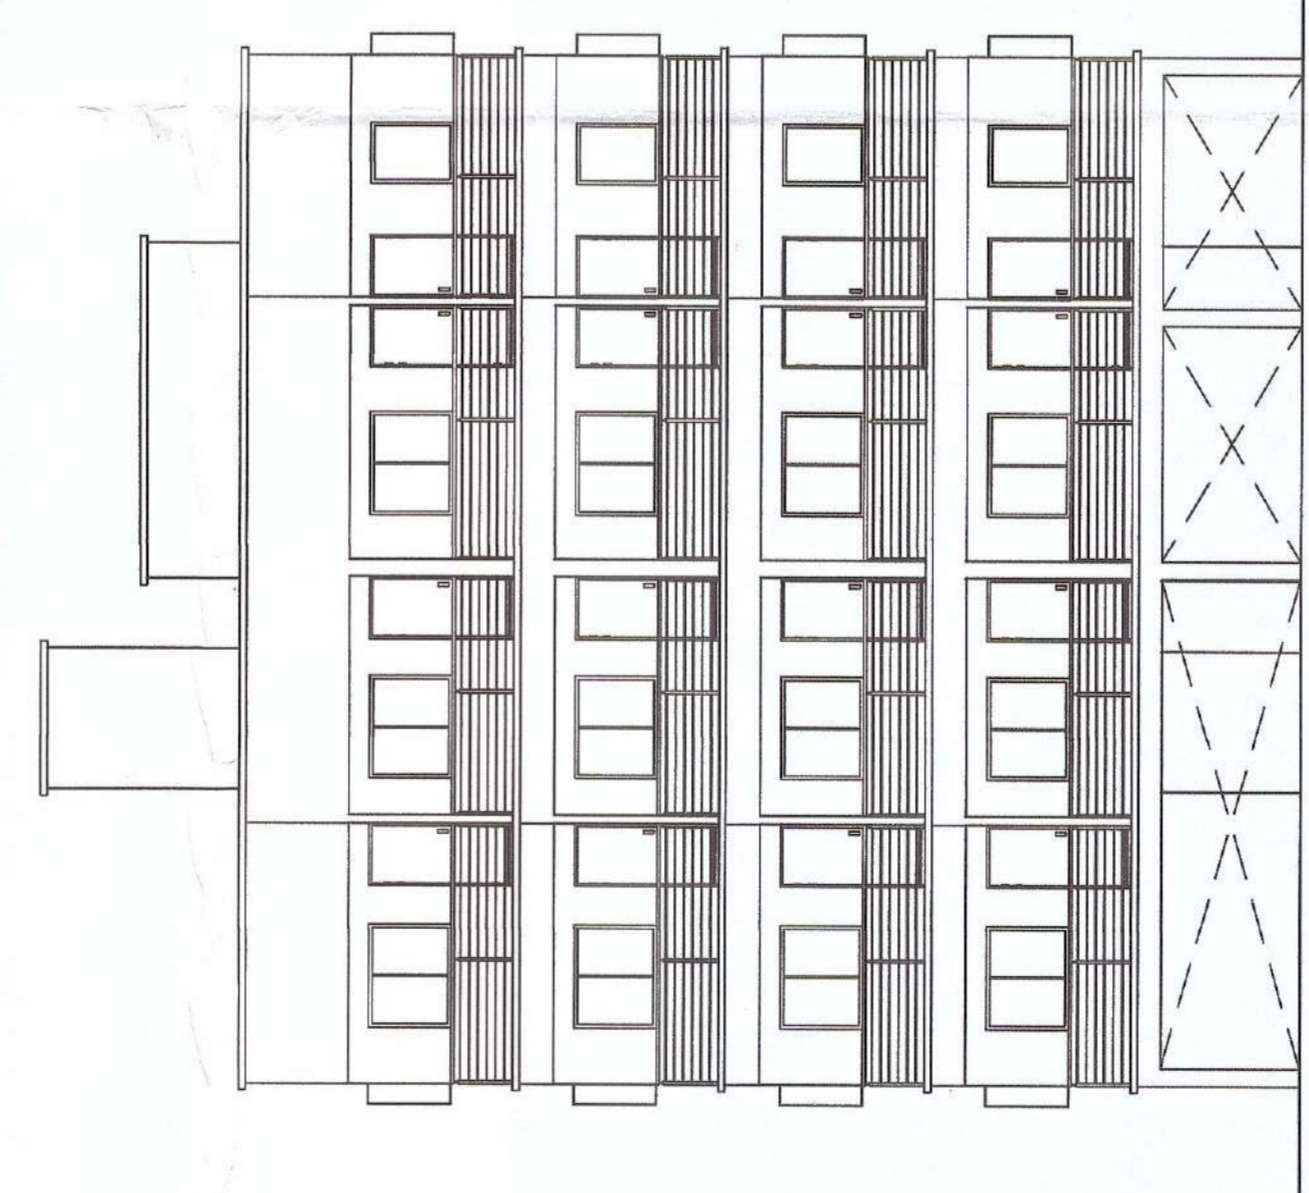


FRONT SIDE ELEVATION

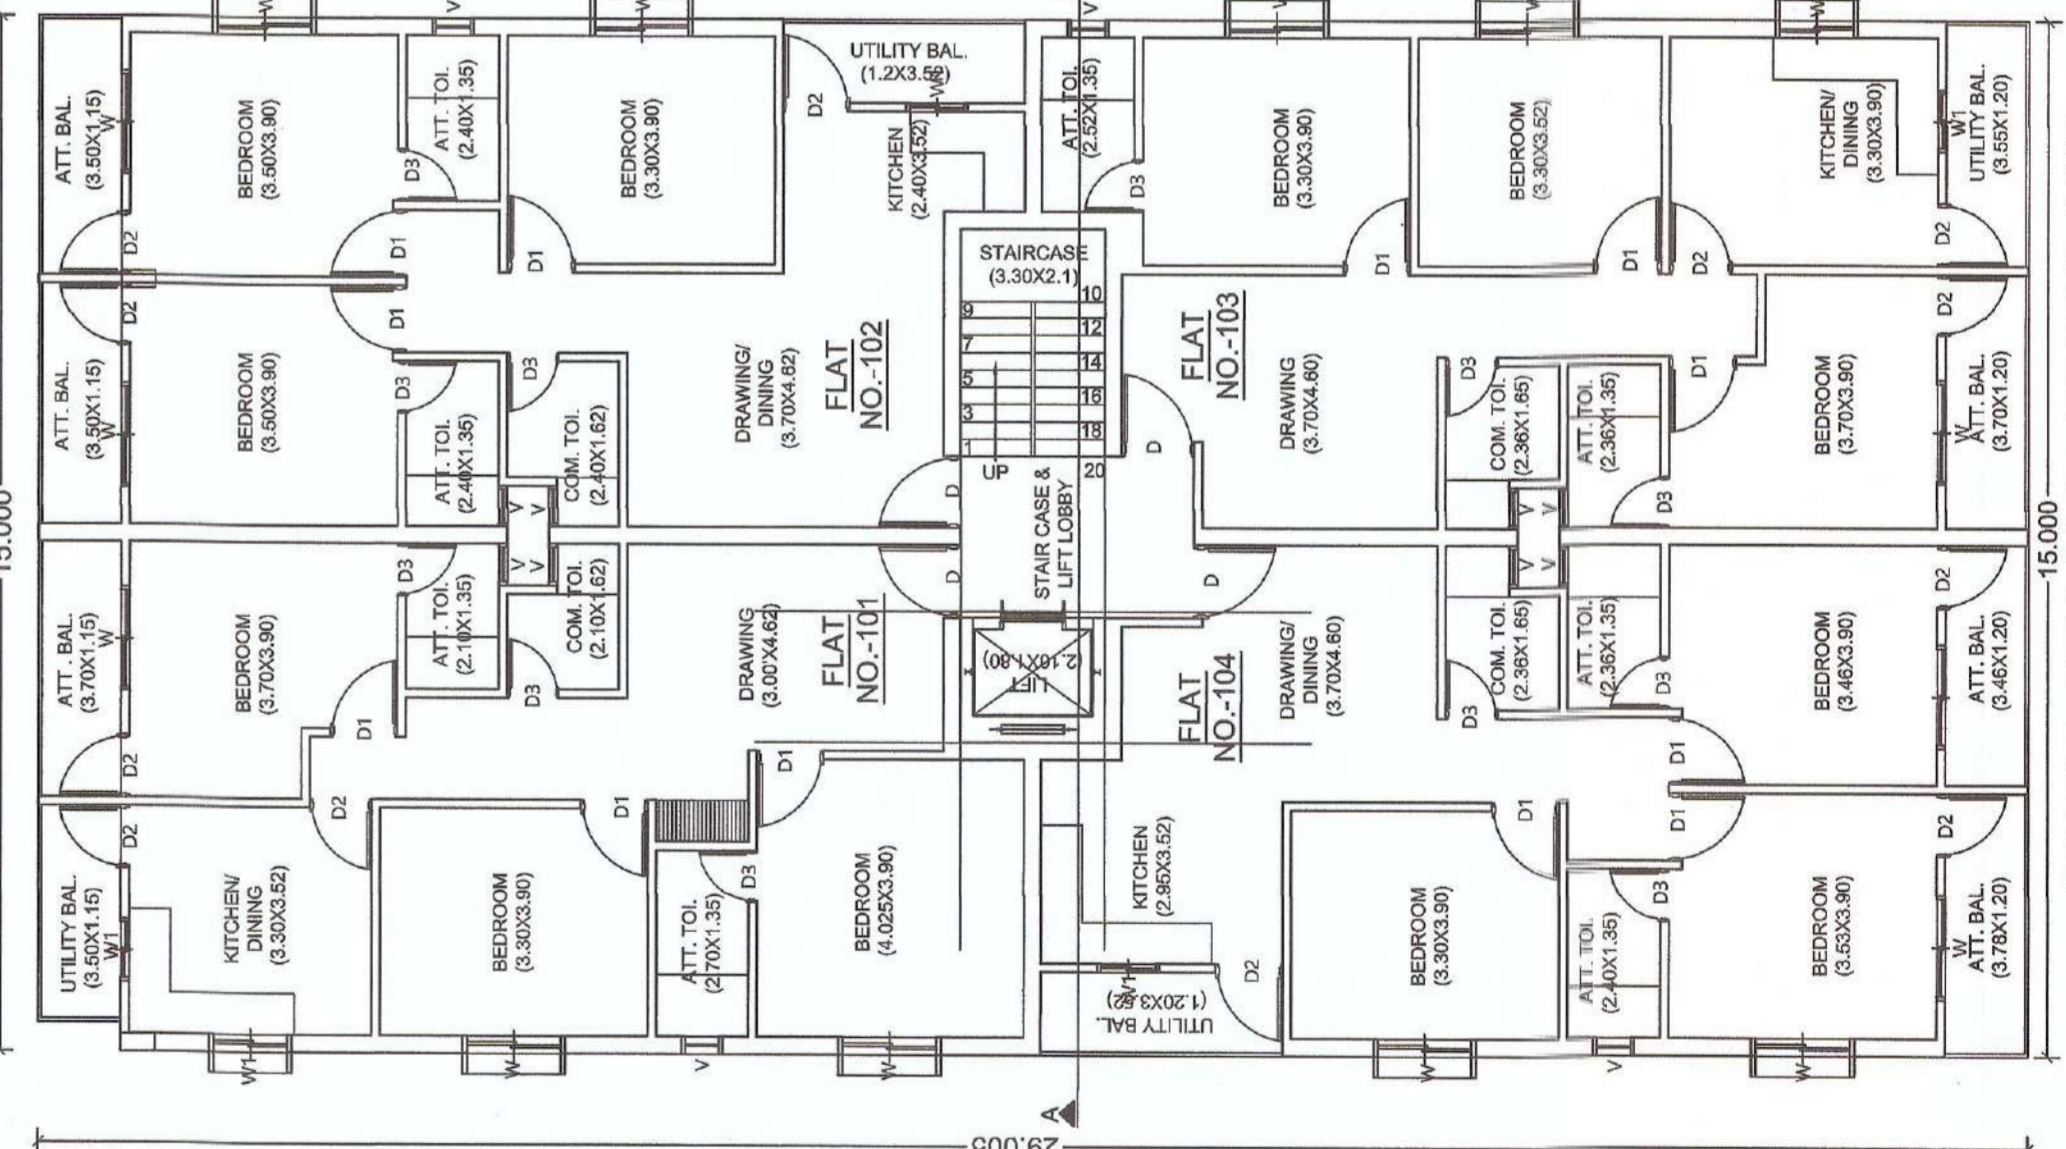


FIRST, SECOND, THIRD AND FOURTH TYPICAL FLOOR PLAN

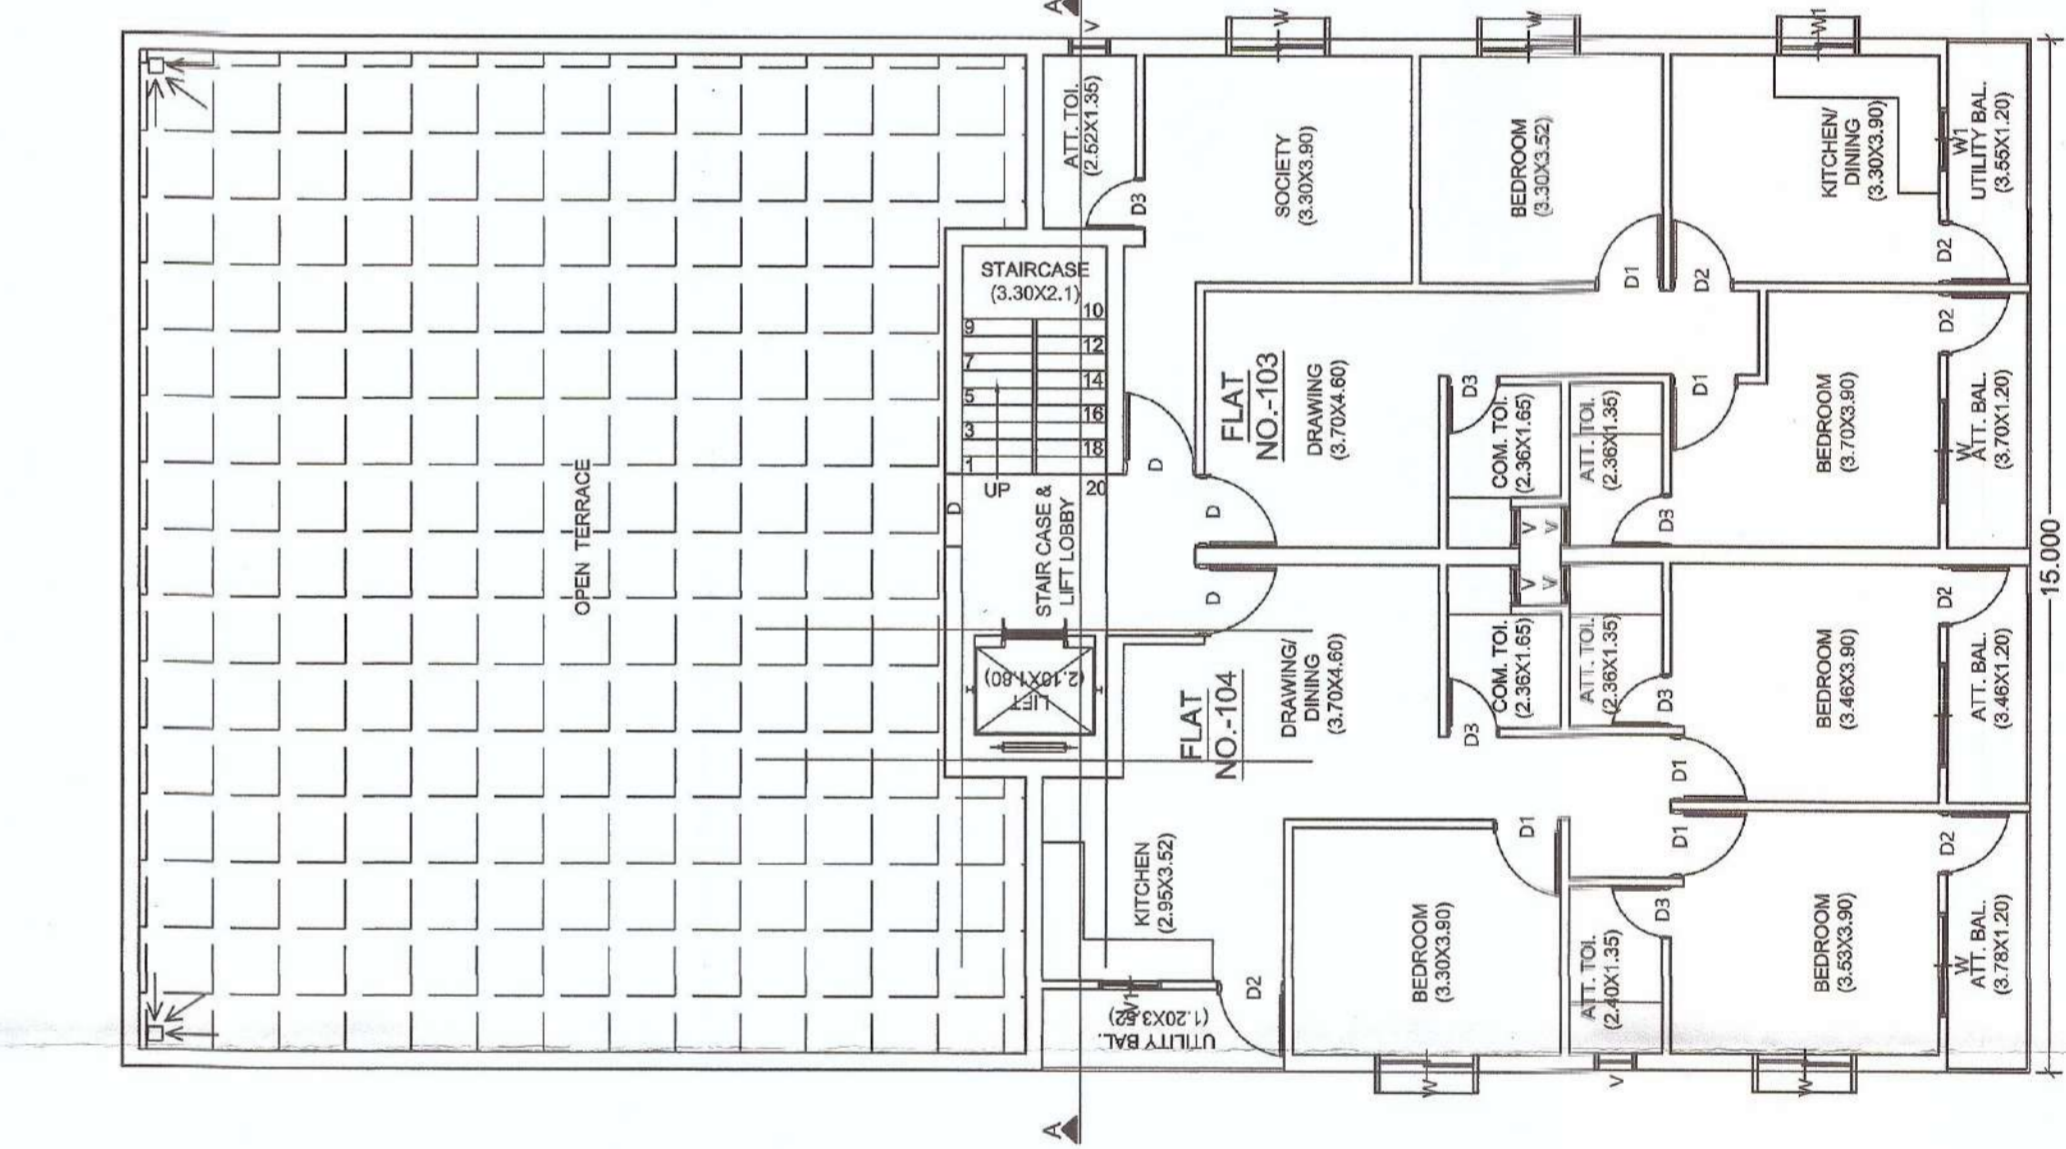

FIFTH FLOOR PLAN

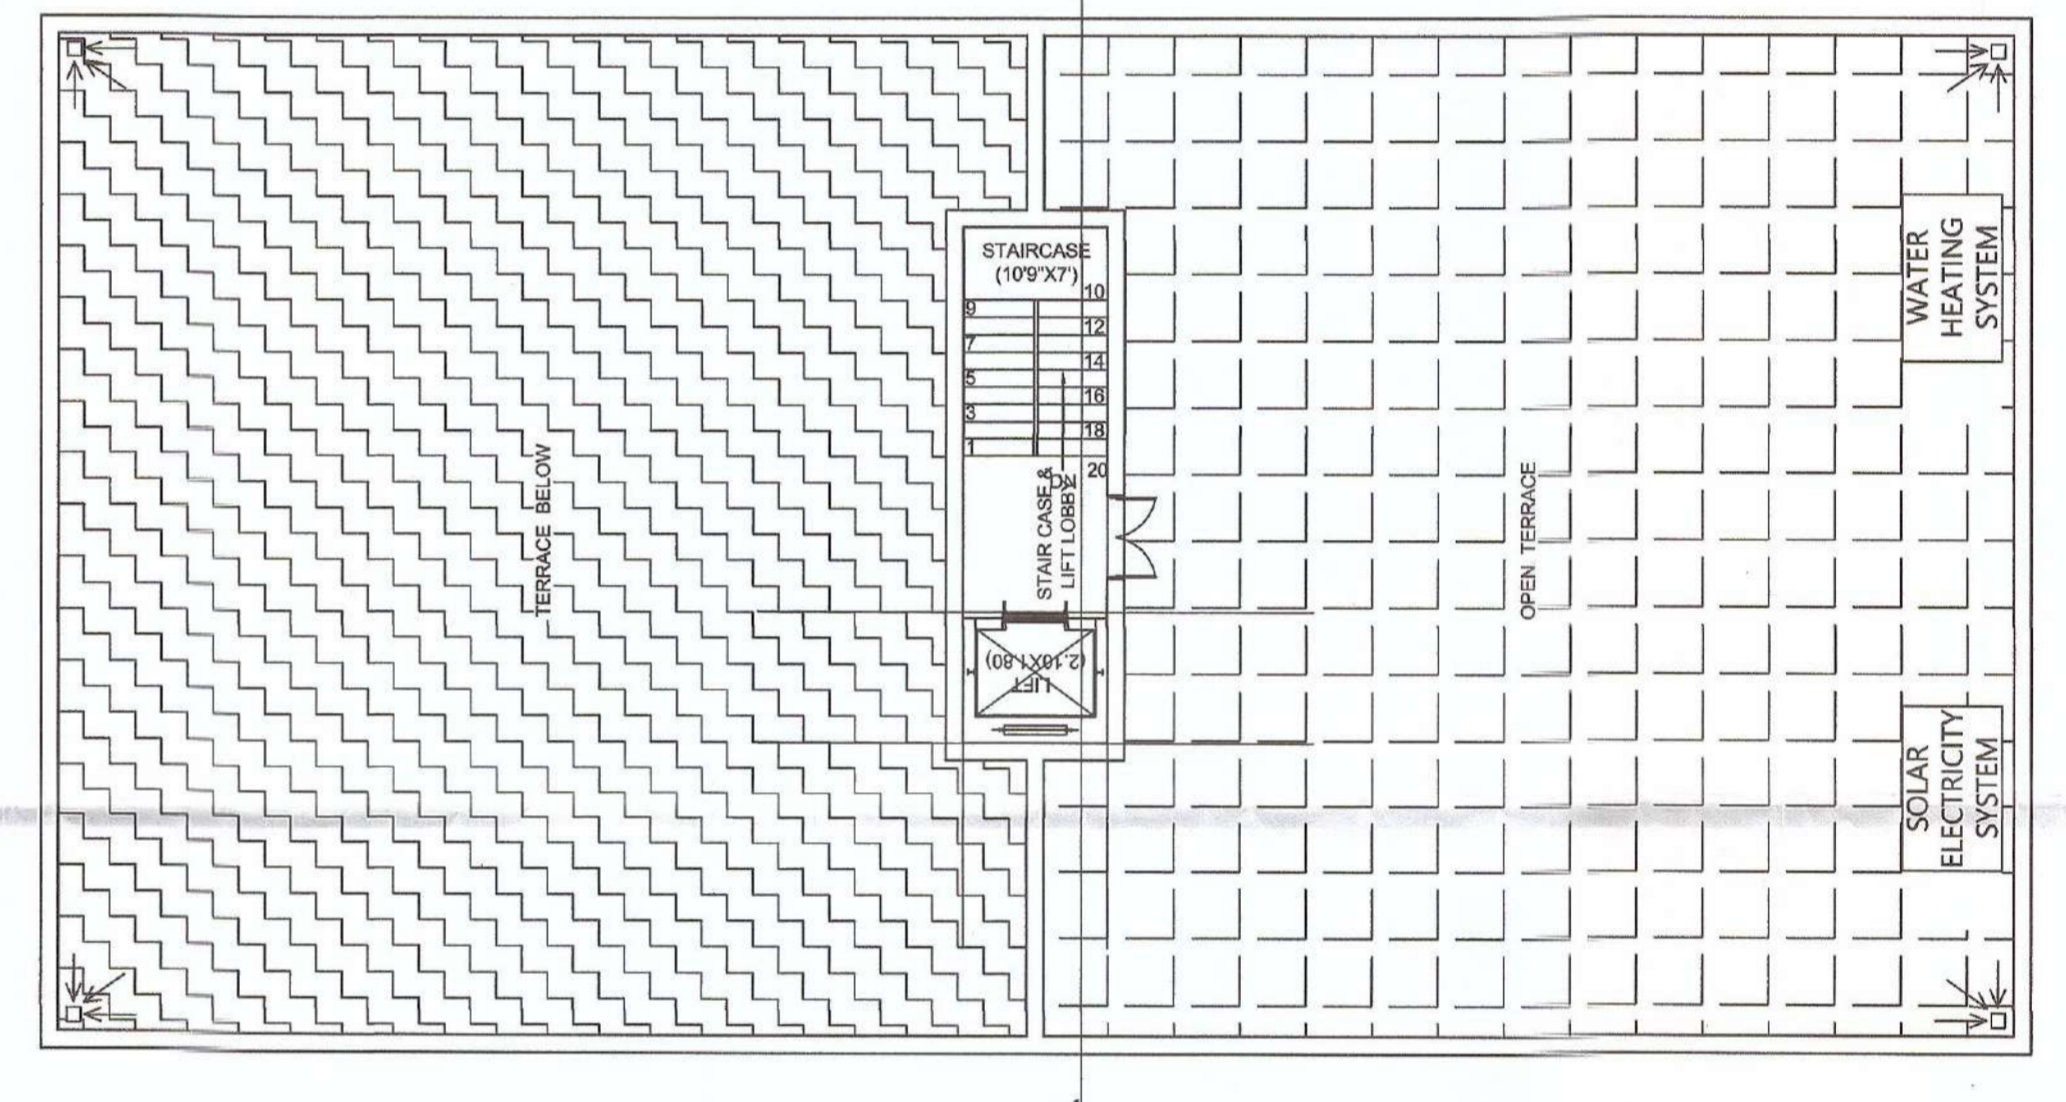

TERRACE FLOOR PLAN

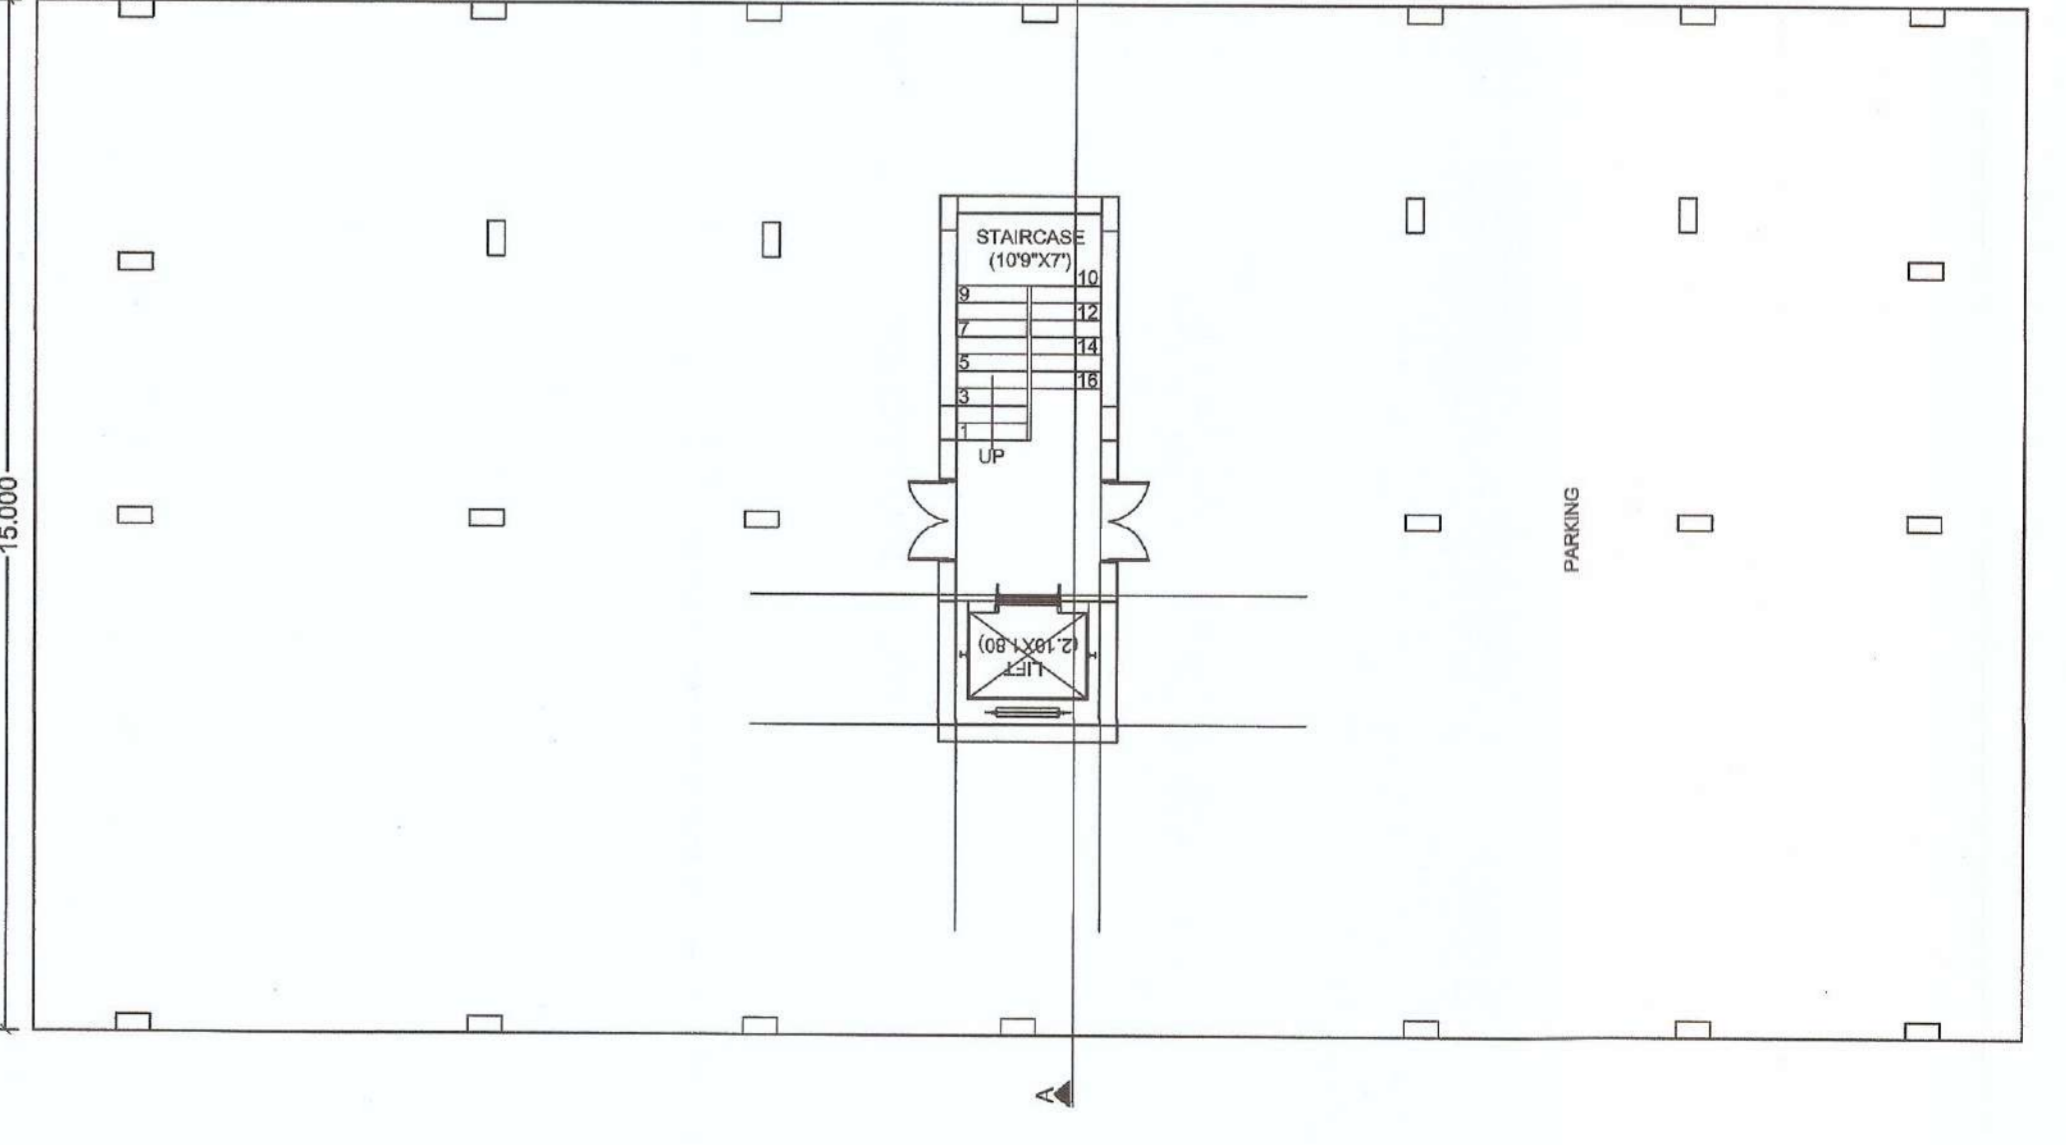

STILT FLOOR PLAN

**NOTE**  
ALL DIMENSIONS ARE IN METERS

SL. NO.	TYPE	SIZE	DESCRIPTION
1	D	1.58 X 2.1	GRILL DOOR
2	D1	0.875 X 2.1	FLUSH DOOR
3	D2	0.88 X 2.1	FLUSH DOOR
4	D3	0.78 X 2.1	PVC DOOR
5	W	1.8 X 1.2	MRS. GLAZED WINDOW
6	WT	1.2 X 1.2	MRS. GLAZED WINDOW
7	V	800 X 600	MRS. GLAZED VENT.

AREA STATEMENT	AREA
PLOT AREA	821.81 SQM
STILT FLOOR AREA	434.99 SQM
FIRST FLOOR AREA	421.28 SQM
SECOND FLOOR AREA	421.28 SQM
THIRD FLOOR AREA	421.28 SQM
FOURTH FLOOR AREA	421.28 SQM
FIFTH FLOOR AREA	224.97 SQM
TOTAL F.A.R AREA	1,950.76 SQM
TOTAL BUILT-UP AREA	2,345.08 SQM
F.A.R. ACHIEVED	= 2.34
SOCIETY AREA	= 18.82 SQM
PARKING PROVIDED	= 482.69 SQM (25%)
PARKING PROVIDED	= 414.32 SQM + OPEN = 68.88 SQM
SERVICE AREA	= 20.67 SQM
RECHARGING PIT	= 30 CMT (6 NOS.)
PLANTATION	= TREES 11 NOS.
NO. OF DWELLING UNITS	= 18

**JOB TITLE :-**  
PROPOSED S+5 STORED RESIDENTIAL M/G CATEGORY APARTMENT FOR BIMALA KEDIA OVER PLOT NO. - 349/575/841, KHATA NO. - 101/472, THANA - JATANI, MOUZA - GORADHARAM SAGAR.

**DRAWING TITLE :-**  
APPROVAL DRAWING OF S+5 APARTMENT

**ARCHITECT**  
Sd/-  
J. K. Sagar  
Reg. No. 101/472/JATANI/349/575/841

**MANAGING PARTNER**  
Sd/-  
Kamrath Promoters

**APPLICANT :-** G.P.A.HOLDER, KAMRATH PROMOTERS

**SCALE:** 1:100