



REAR ELEVATION

LEFT SIDE ELEVATION

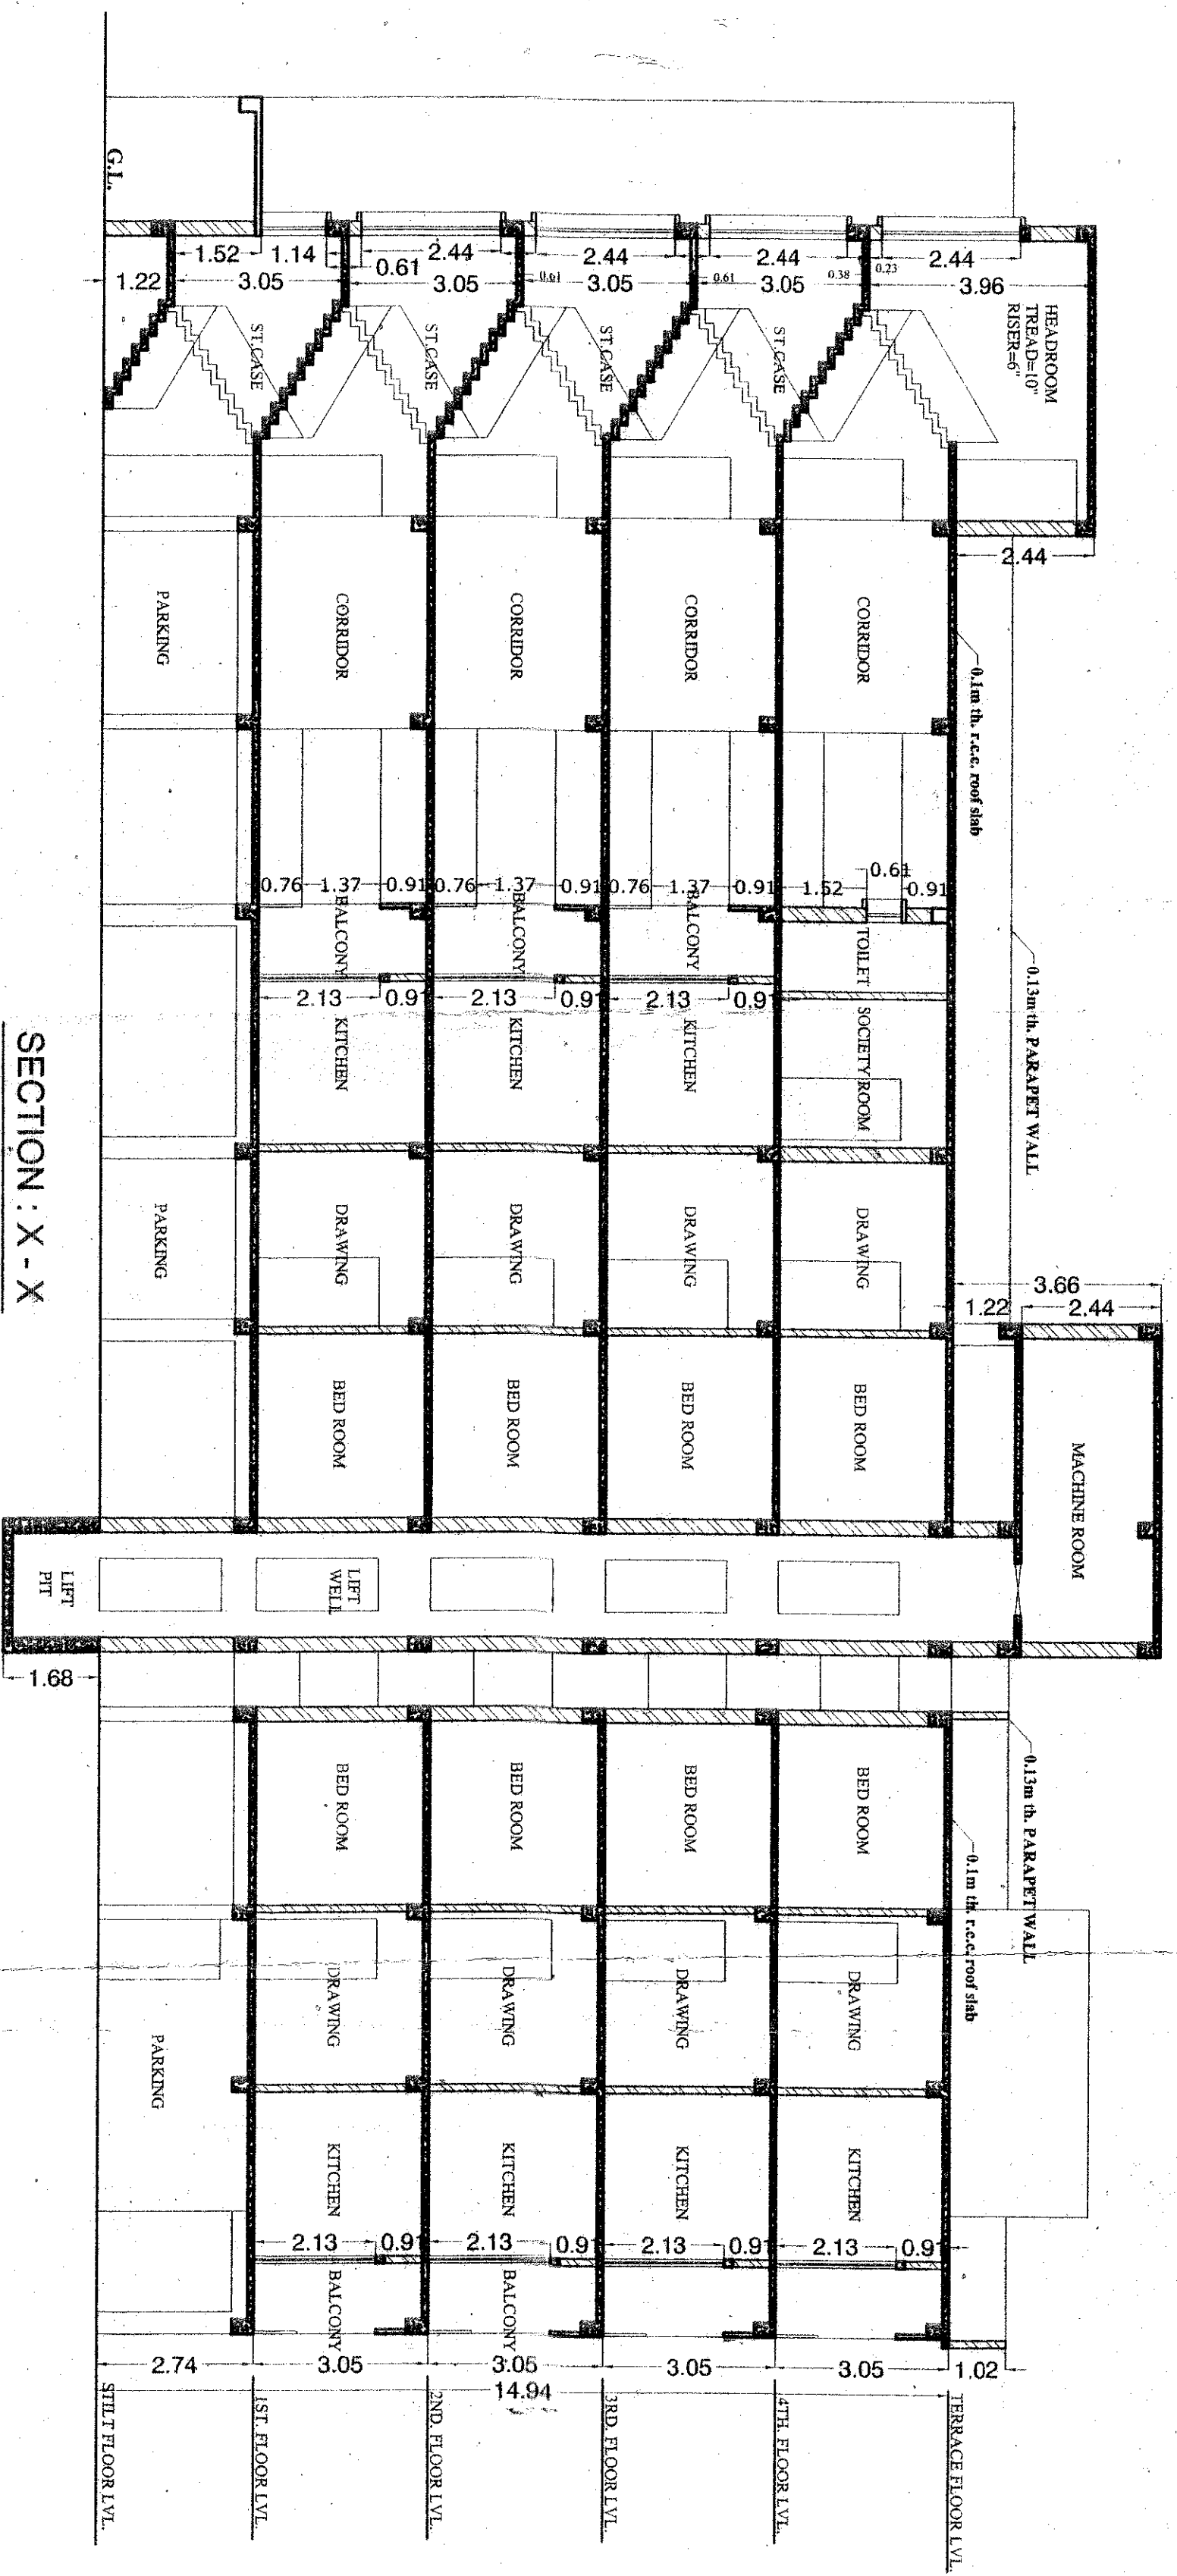

SECTION - X - X

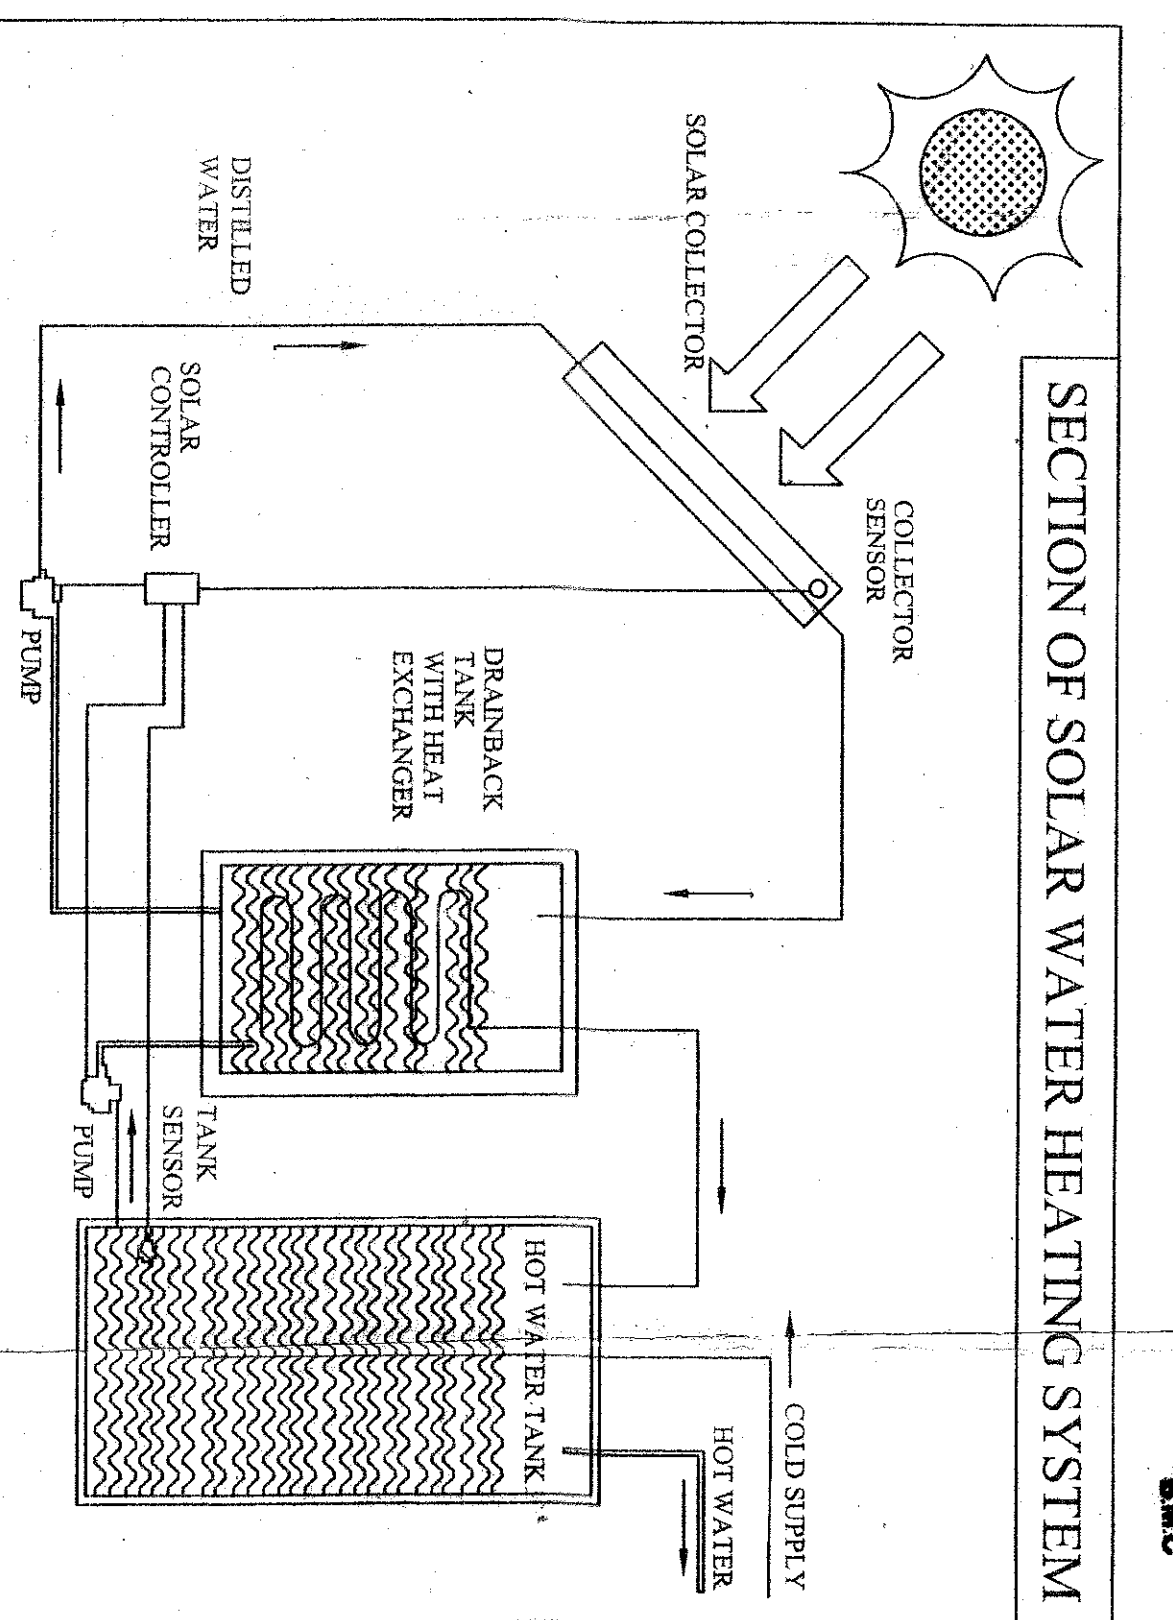

SECTION OF SOLAR WATER HEATING SYSTEM


CHECKED

Planning & Engg

S.NO	TYPE	SECTION	DESCRIPTION
1	D	1.00x2.13	Painted door
2	D	0.90x2.13	Painted door
3	D	0.90x2.13	Painted door
4	D	0.90x2.13	Painted door
5	W	1.83x1.37	Glazed window
6	W	1.22x1.37	Glazed window
7	W	0.90x1.37	Glazed window
8	V	0.61x0.61	Classed vent
9	V	0.61x0.61	Classed vent
10	V	1.22x0.45	Classed vent

PERMISSION GRANTED UNDER SEC. (13) OF O.D.A. ACT 1988 IN REF TO COMM. PLAN NO. 2110/188 DATED 20/10/2021


FOR MUNICIPAL PLANNING AUTHORIZED OFFICER BHUBANESWAR MUNICIPAL CORPORATION

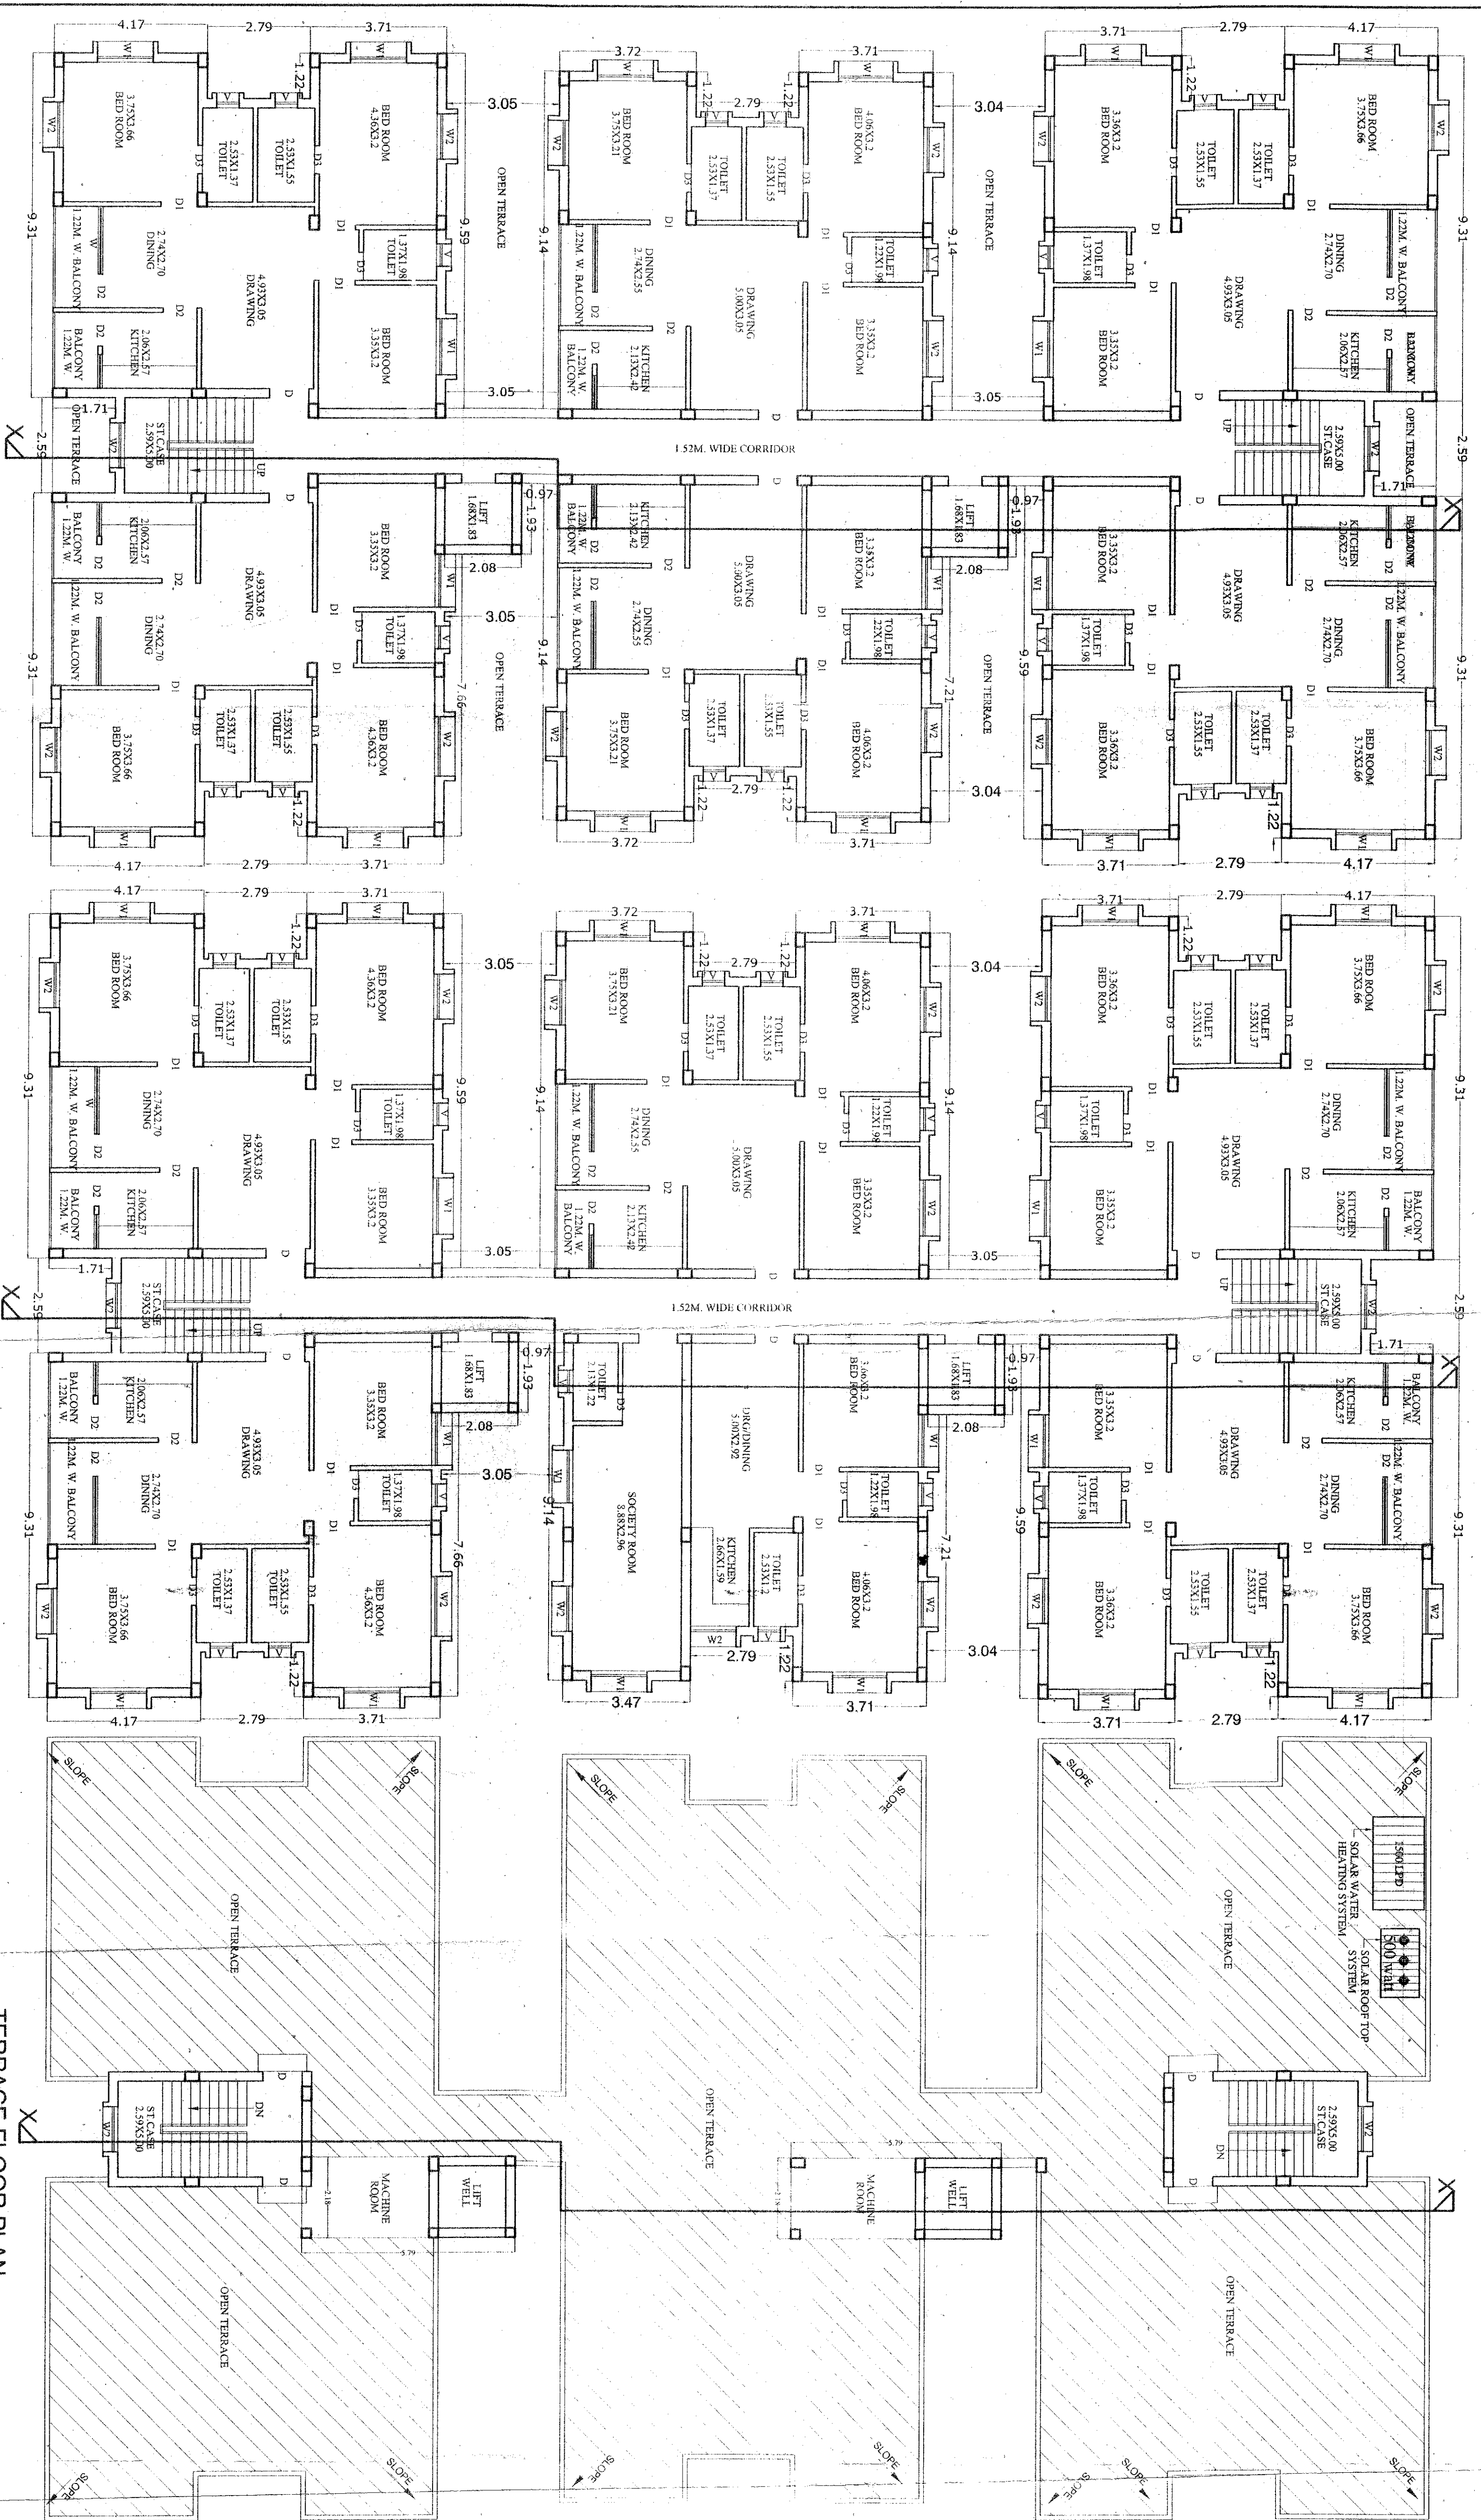


TYPICAL FLOOR PLAN (2ND & 3RD.)

FOURTH FLOOR PLAN

TERRACE FLOOR PLAN

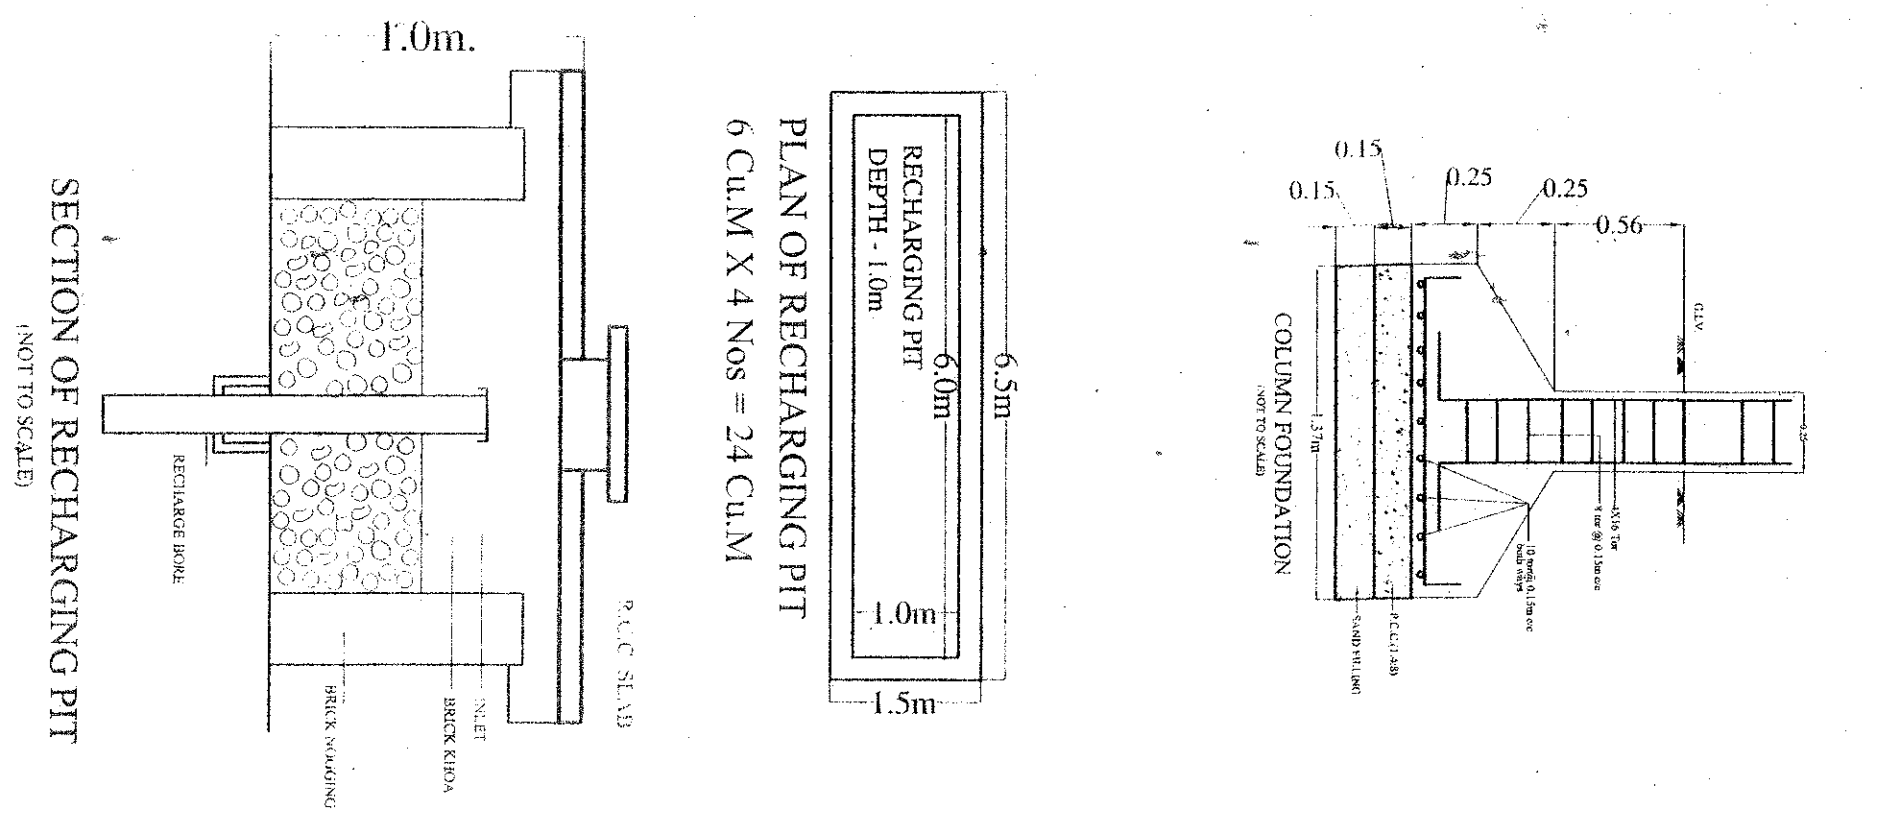

SECTION OF RECHARGING PIT

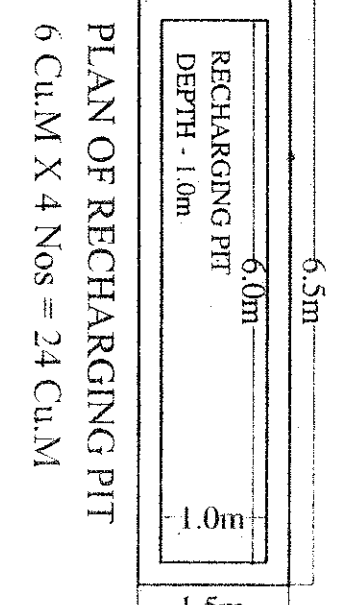

PLAN OF RECHARGING PIT

ARCHITECTS POINT
A/151, SAHAB NAGAR, BHUBANESWAR
APPROVAL DRAWING

PROPOSED (S + 4) RESIDENTIAL APARTMENT BUILDING PLAN FOR MAHIMA INFRACON PVT. LTD. ITS MANAGING DIRECTOR OF ASHOK KUMAR SWAIN, OVER PLOT NO. - 631 & 638 KHATA NO - 412/385 & 412/313 MOZA - RUDRAPUR, THANA - BALANANTA TAHAASIL - BHUBANESWAR, DIST - KHURDA.

ARCHITECT
A.K. MURALI
Regd. No. - 05872/1796

Applicant
Asok Kumar Swain

Scale 1:100
Date
Drawn
Checked

Mahima Infracon (P) Ltd.
Asok Kumar Swain
Managing Director