

CHECKED
Arch. S. S. Saha

APPROVED
MR. FAHAR JENA
14.08.2023
14.08.2023
14.08.2023

DOOR & WINDOW SCHEDULE		
TYPE	SL.NO.	DESCRIPTION
01	D	1.07X2.13 FLUSH DOOR
02	D1	0.91X2.13 FLUSH DOOR
03	D2	0.78X2.13 FLUSH DOOR
04	W	1.83X2.37 MS GLAZED WINDOW
05	V	0.91X0.81 MS GLAZED VENTILATOR
06	W	1.83X2.37 MS GLAZED WINDOW
07	W	1.52X2.13 SLIDING DOOR

APPROVAL DRAWING
PROJECT TITLE
PROPOSED 15+10+10 MULTI STORED RESIDENTIAL
IN FAVOUR OF MR. FAHAR JENA, MR. UCHHAR MAHARANA &
MR. PITABAS MAHARANA
AT SURADUTTI CHALSAMANT
KAPATA NO- 398, 106/45/32/3A,
MOZA - KARONDIKAMANTA,
MOZA - JHARPADA,
DIST - KURUPA

DRAWING TITLE
TYPICAL FLOOR PLAN & TERRACE FLOOR PLAN


PRINCIPAL ARCHITECT
Dipti Dey
REGISTERED ARCHITECT
AT SURADUTTI CHALSAMANT
JOB ARCHITECT
A. GEETANALI ROUT
APPLICANT
MR. FAHAR JENA
MR. UCHHAR MAHARANA
MR. PITABAS MAHARANA

PREPARED BY
AANKR-23
DIPALI CHODHURY

SCALE
1:100

DATE


CONSULTANTS
AANKR Architects
Add: NS-14, IRC Bldg,
Nagbali, Bhubaneswar-751015
Phone: 0674-2551888
Email: project@aankrarchitects.com

 

TYPICAL FLOOR PLAN
(2ND TO 18TH FLOOR)

PERMISSION GRANTED UNDER SEC.18(3) OF O.D.A. ACT, 1982 SUBJECT TO CONDITIONS CONTAINED IN PERMITS NO. 14368 DATED 07.05.2023 PERMISSIC VALID UP TO 07/05/2026

PLANNING & DESIGN AUTHORITY
Bhubaneswar

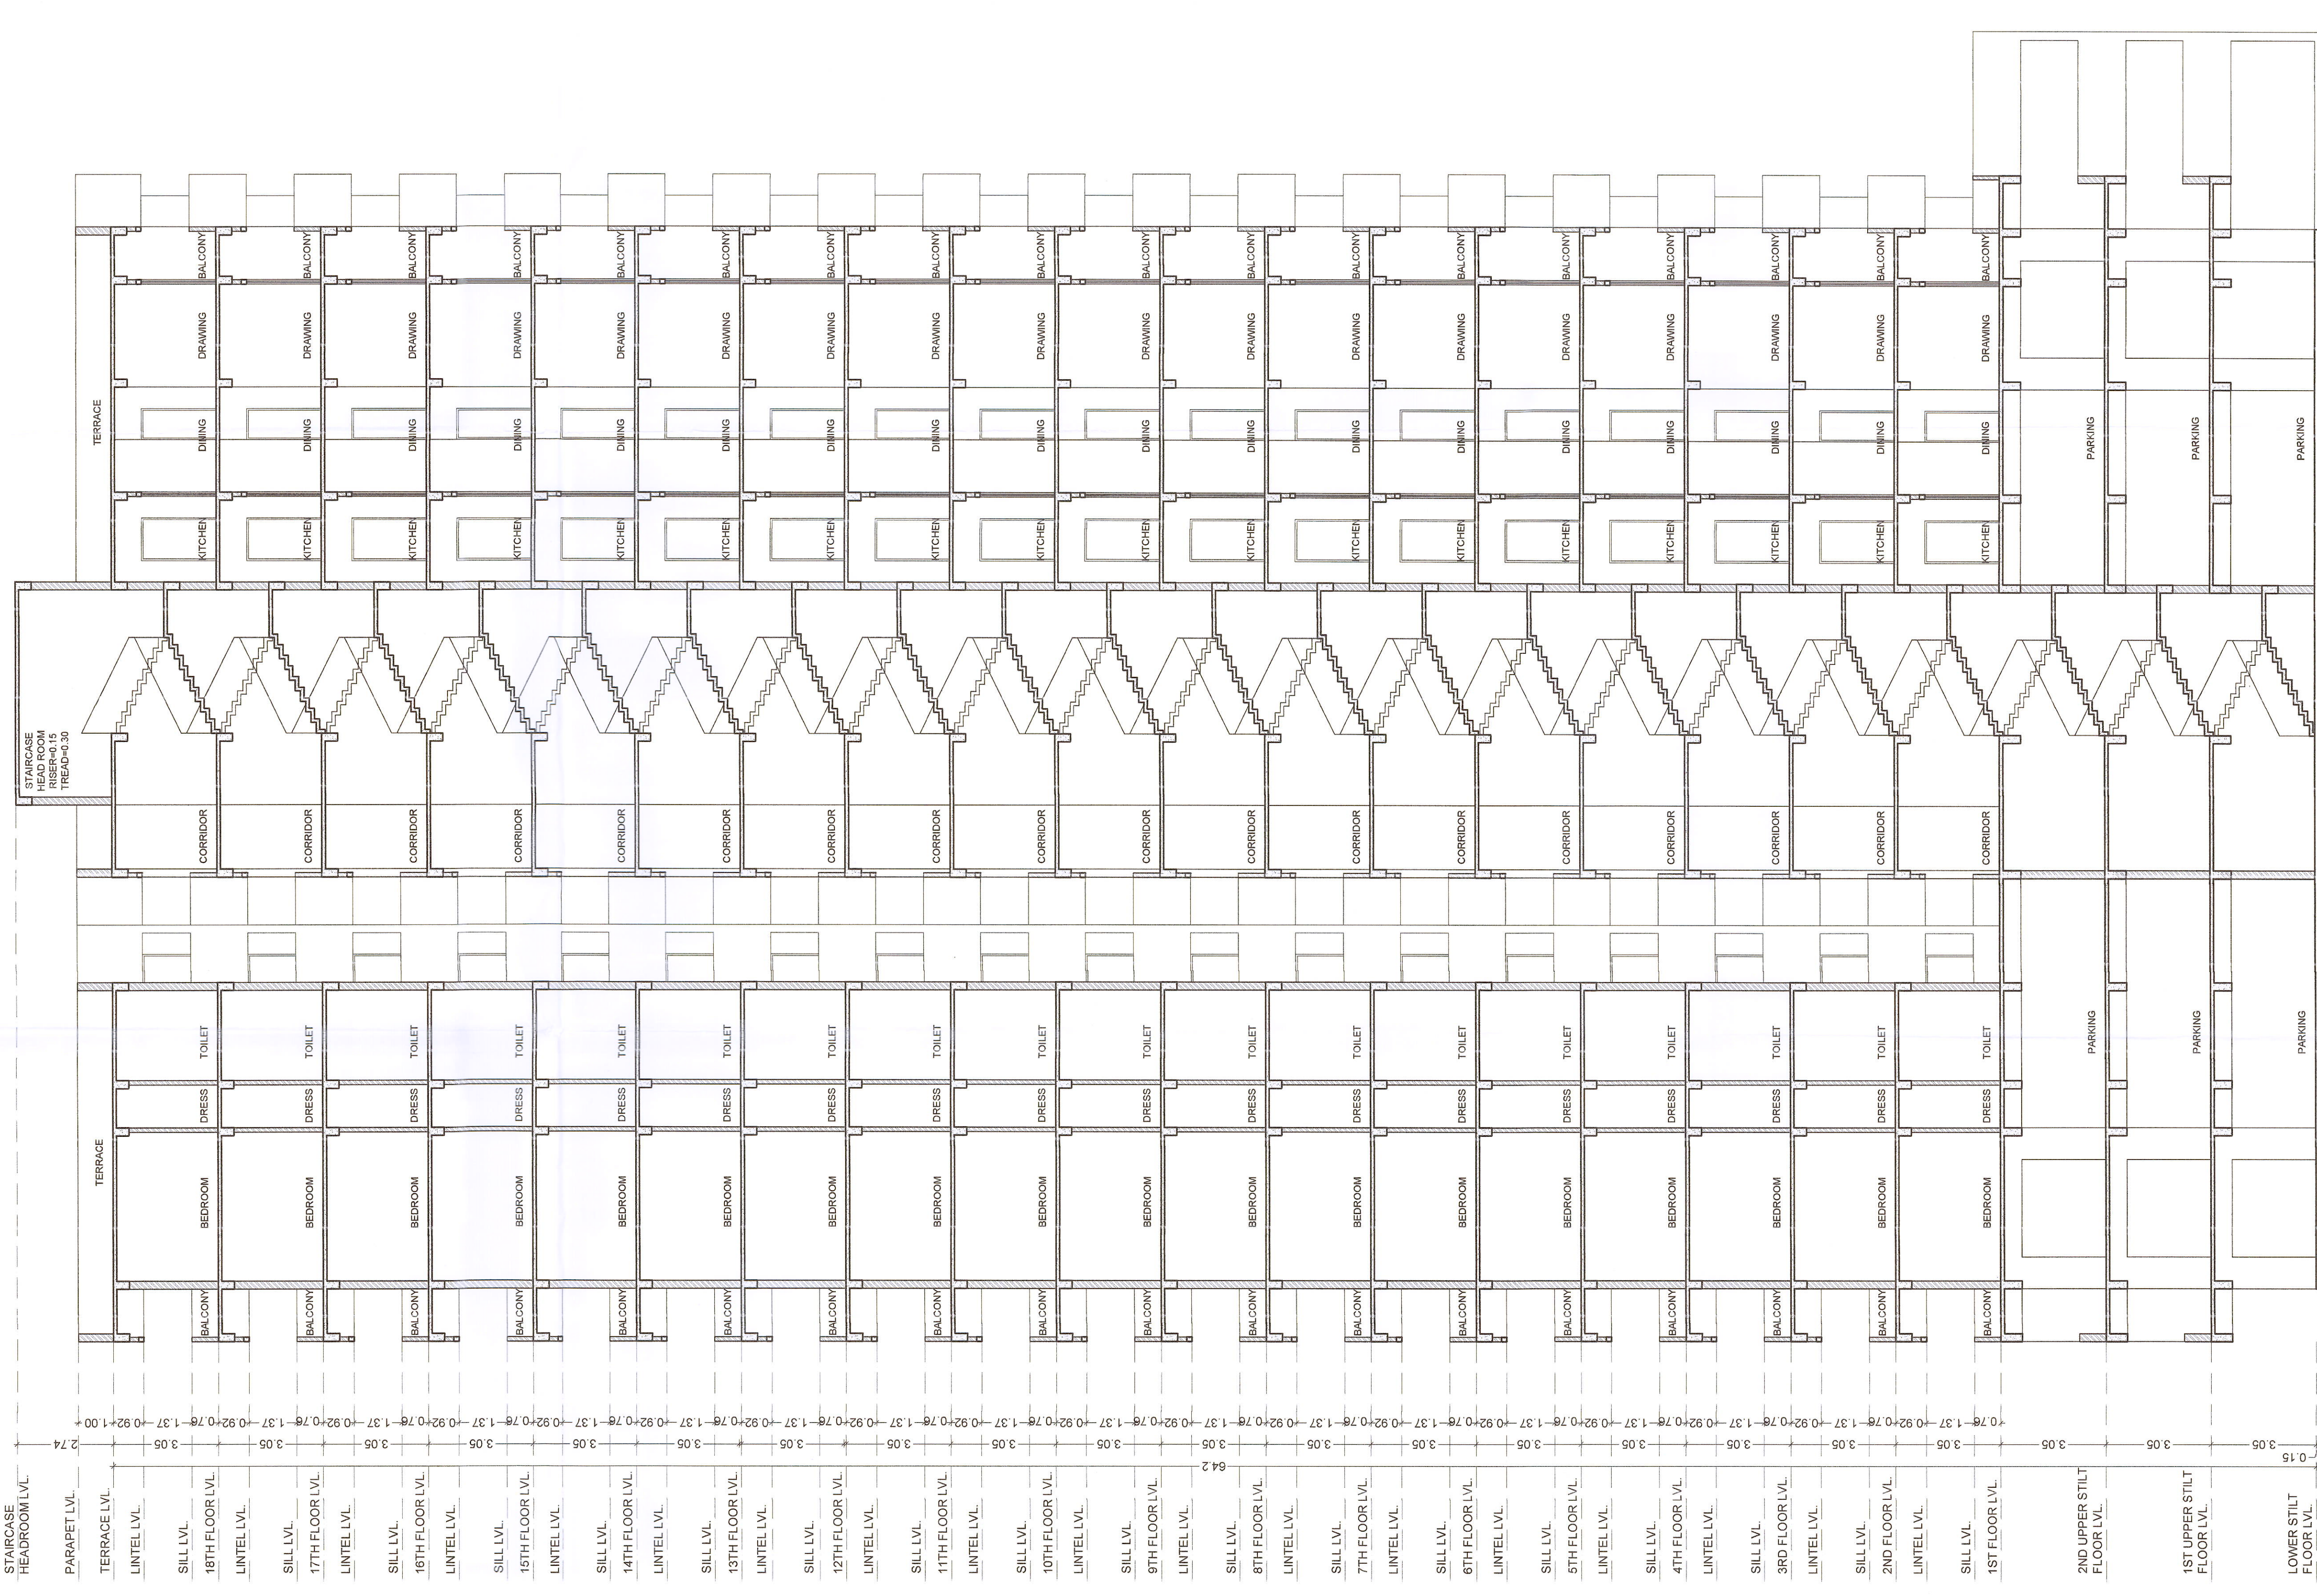

REVISED APPROVAL DRAWING BLOCK-A	
PROJECT TITLE PROPOSED S1+S2+S3 +18 MULTI STORIED RESIDENTIAL APARTMENT BUILDING IN FAVOUR OF MR. FAKIR JENA, MR UCHHAB MAHARANA & MR PITABAS MAHARANA OVER PLOT NO - 566,295,294, KHATA NO - 399,106,459/982 MOUZA - KORADAKANTA PLOT NO- 2182 MOUZA - JHARPADA DIST - KURDHA,	
DRAWING TITLE SECTION	DRAWING NO.
PRINCIPAL ARCHITECT <i>Durgadutt Dhalasamant</i> A. Durgadutt Dhalasamant REGISTERED ARCHITECT Regd. No-CA/2002/30084 A. DURGADUTT DHALASAMANT	AA/KK/AP-04
JOB ARCHITECT A. GEETANJALI ROUT	PREPARED BY DIPALI CHOUDHURY
APPLICANT <i>Fakir Jena</i> MR. FAKIR JENA	SCALE 1:100
MR. UCHHAB MAHARANA <i>07-05-2023</i>	DATE
MR. PITABAS MAHARANA, CONSULTANTS	

