

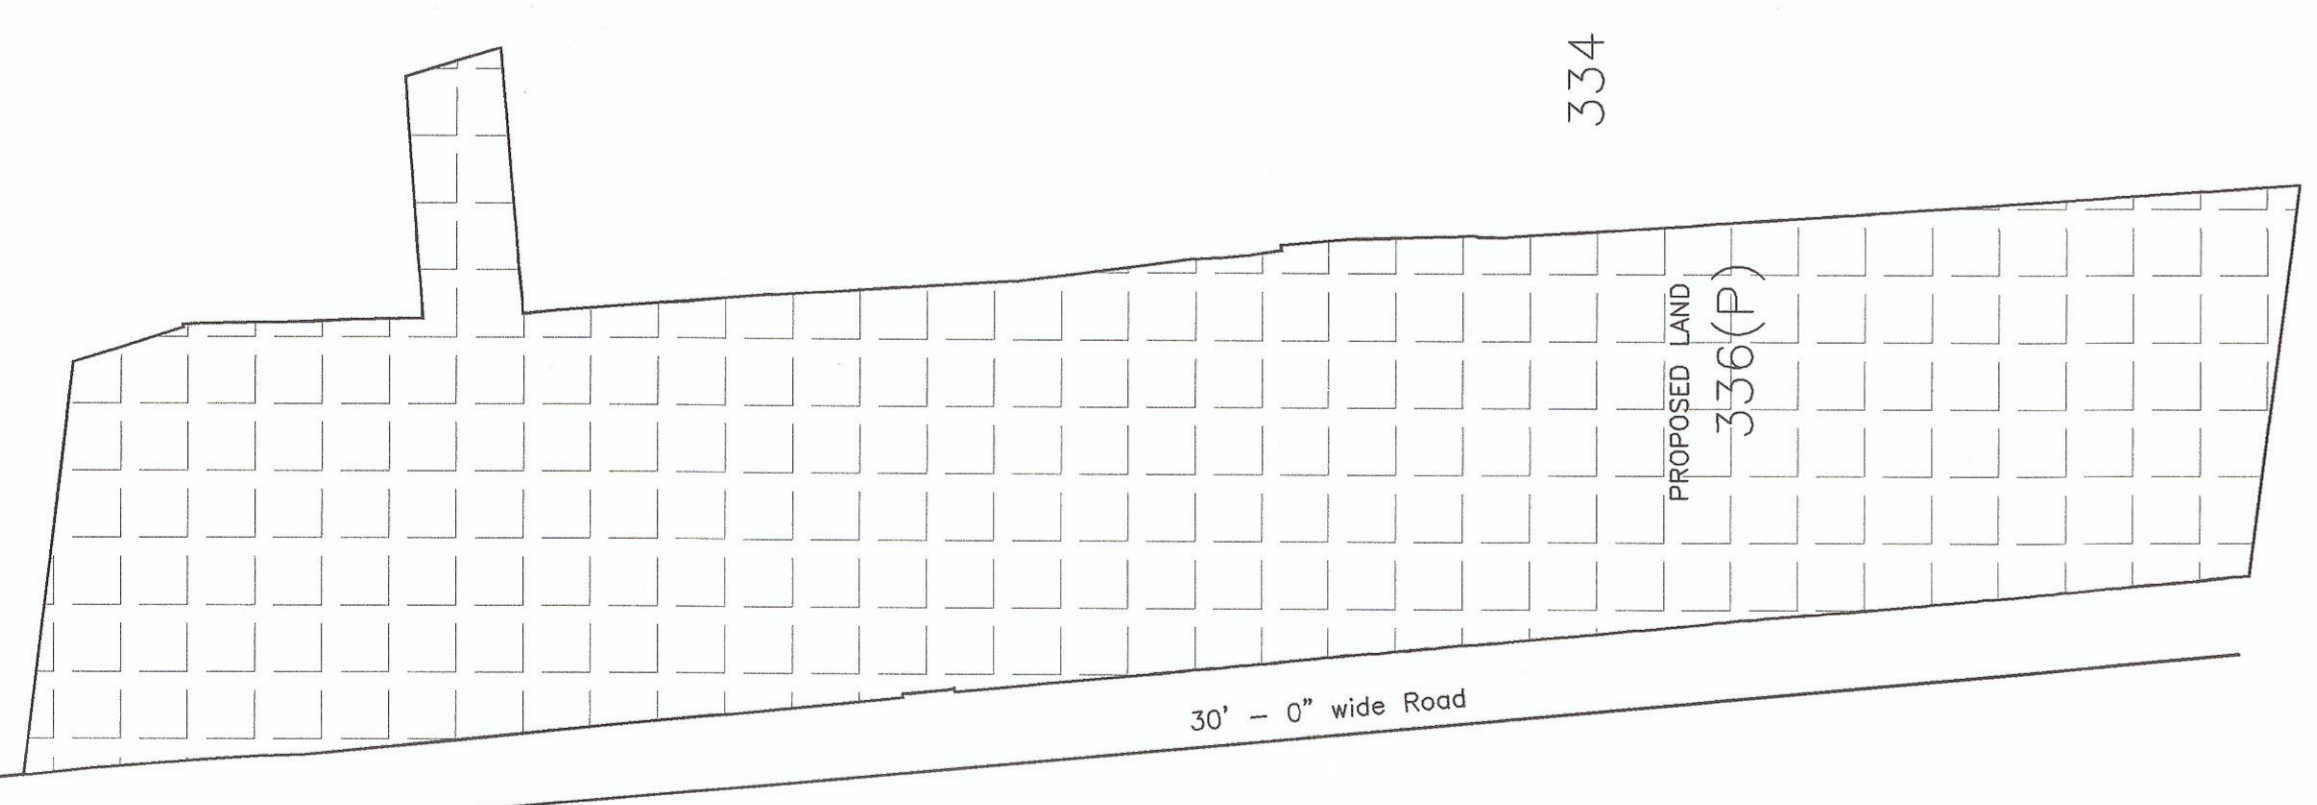


PERMISSION GRANTED UNDER SEC. 14(3) OF O.D.A. ACT, 1982 SUBJECT TO COMPLYING WITH THE COMPANES BY PLAN NO. 17/2023/237 PERMISSION VALID U.P. TO 31/03/2024
 CITY PLANNING & MUNICIPAL CORPORATION
 CHECKED
 Planning Assistant
 BIC

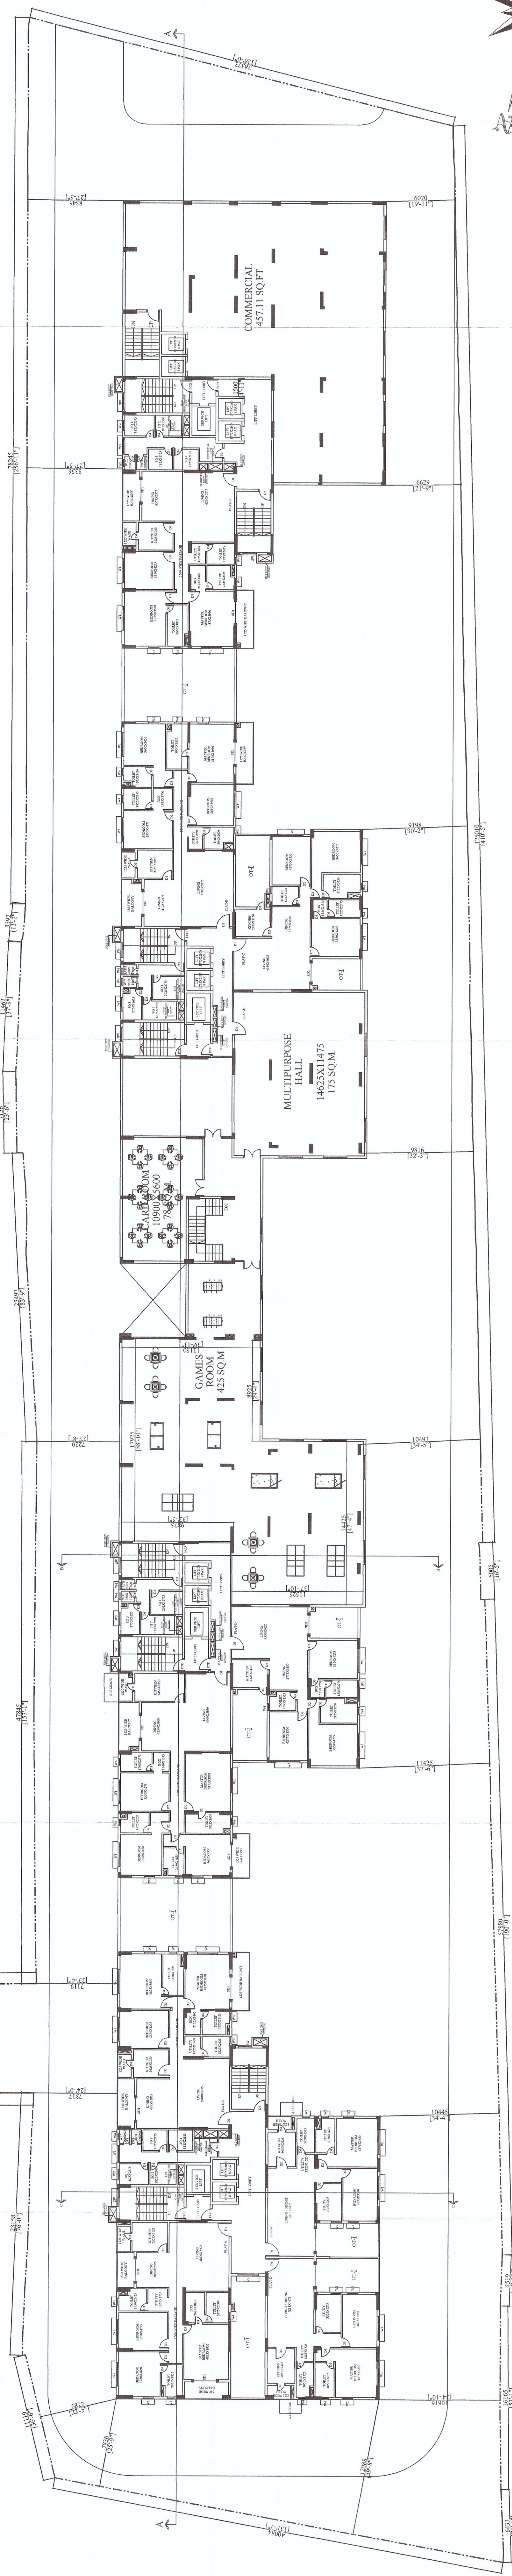

REVENUE MAP
PLOT NO. 336
MOZA-PATRAPADA,
BHUBANESHWAR.

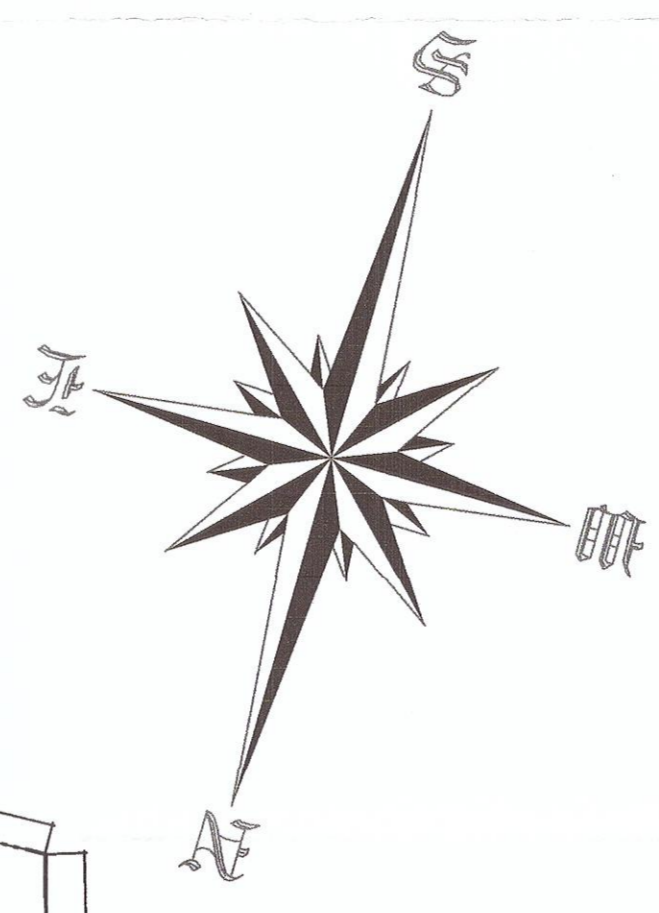

1ST FLOOR PLAN



2ND FLOOR PLAN

OWNER OF THE PROJECT.	
 For Udal Builders Pvt. Ltd. Managing Director	
CERTIFICATE OF ARCHITECTS.	
SIGNATURE OF OWNER. 	
SIGNATURE OF ARCHITECTS. 	
TITLE-	1ST & 2ND FLOOR LAYOUT
PROJECT-	PROPOSED RESIDENTIAL HOUSING PROJECT OVER PLOT NO. 336 OF GANESH CHANDRA ACHARI, BRAJAJI KISHORE SAHOO, RAJ KISHORE SAHOO, BIDYUT LATA MOHANTY & OTHERS, ANUBINDA MOHANTY, BINODINI MOHANTY, NIRANJAN PANDA & DEVELOPER UTKAL BUILDERS LTD. AT PATRAPADA, BHUBANESHWAR.
ARCHITECTS AGRAWAL & AGRAWAL BARODA KOLKATA	
SCALE	1:250
DATE	08.05.2021
SHEET NO.	03
DEALT	A&A
CHECKED	A.ACHARYA