

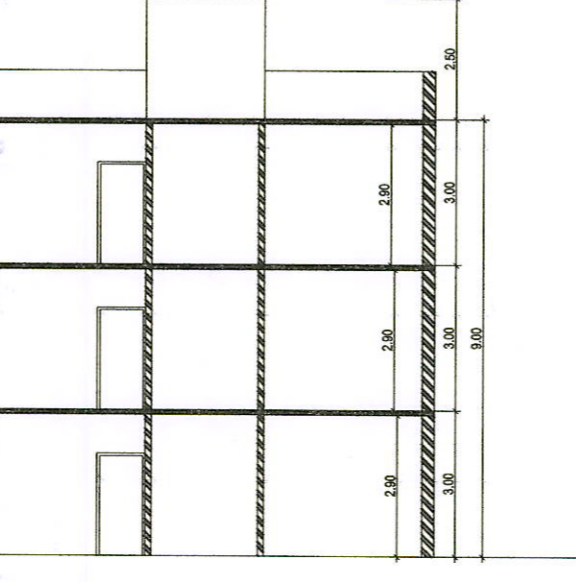
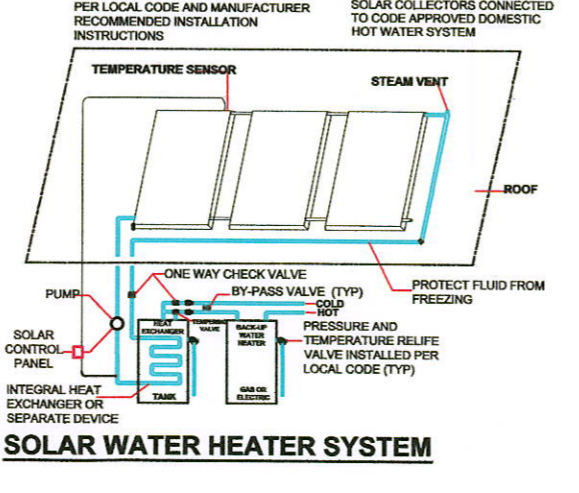
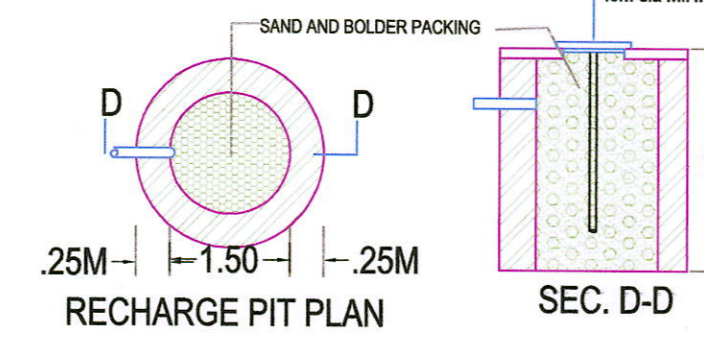
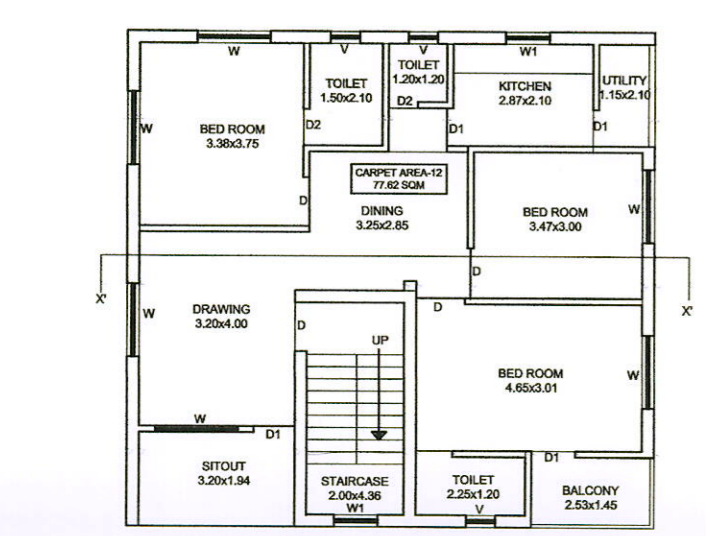


CARPET AREA CALCULATION			
FLAT NO.	CARPET AREA (SQMT.) PER FLOOR	NO OF FLOOR	TOTAL
1	121.16 Sqmt.	8	969.28 Sqmt.
2	121.16 Sqmt.	8	969.28 Sqmt.
3	152.55 Sqmt.	10	1525.5 Sqmt.
4	152.55 Sqmt.	10	1525.5 Sqmt.
5	123.24 Sqmt.	8	985.92 Sqmt.
6	123.24 Sqmt.	8	985.92 Sqmt.
7	194.53 Sqmt.	1	194.53 Sqmt.
8	194.53 Sqmt.	1	194.53 Sqmt.
9	195.03 Sqmt.	1	195.03 Sqmt.
10	195.03 Sqmt.	1	195.03 Sqmt.
11	70.80 Sqmt.	1	70.80 Sqmt.
12	77.62 Sqmt.	2	155.24 Sqmt.
Grand Total			7966.56 Sqm.

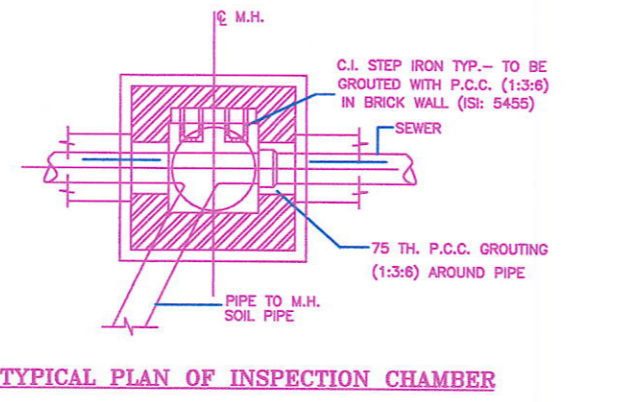

CHECKED
25/11/22
A.T.P.
Bhubaneswar Municipal Corporation
Bhubaneswar

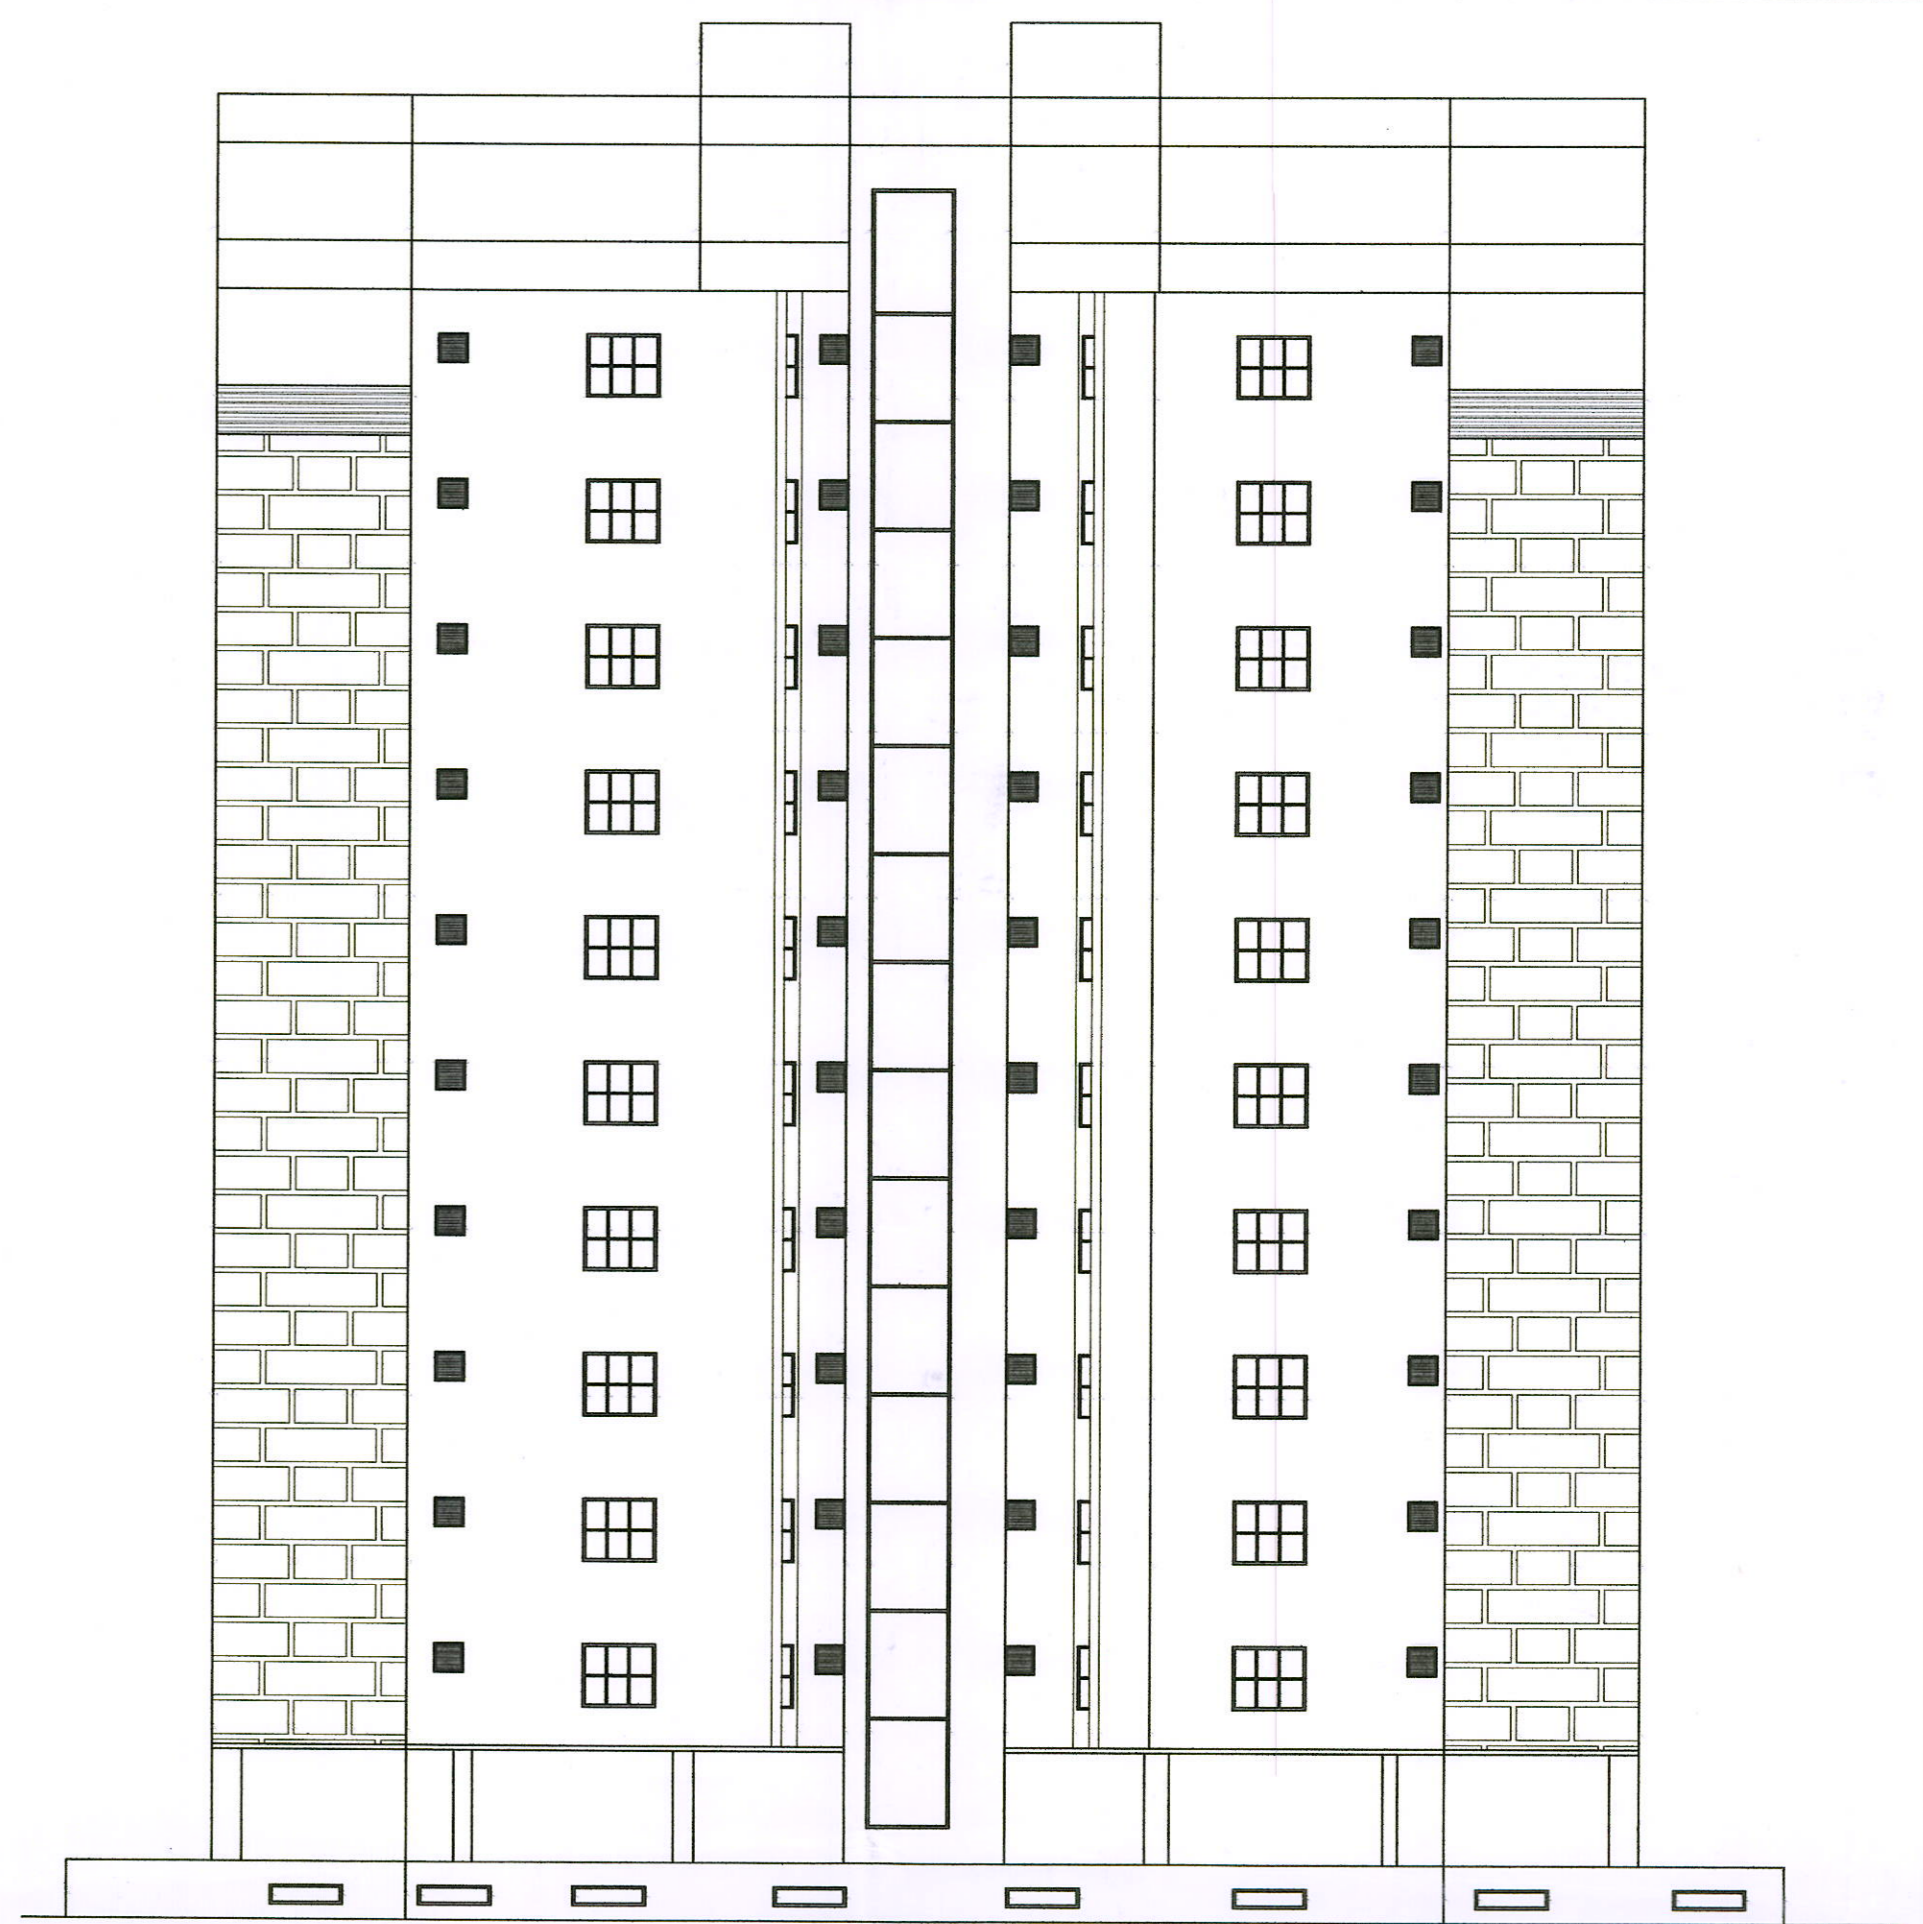

PERMISSION GRANTED UNDER SEC. 16(3) OF O.D.A. ACT, 1982 SUBJECT TO CONDITIONS CONTAINED IN LETTER NO. 55172 DATE: 23.11.22
PERMISSION VALID UP TO: 23.11.2025
CITY PLANNER/ASST. CHIEF OFFICER
BHUBANESWAR MUNICIPAL CORPORATION

SCHEDULE OF DOORS & WINDOWS.			
SL.NO	TYPE	SIZE	DESCRIPTION
1	D	1.05 x 2.13	Panelled door
2	D1	1.00x2.13	Panelled door
3	D2	0.90x2.13	Panelled door
4	D3	0.75x2.13	Panelled door
5	W	1.35 x1.35	Glass window
6	W1	1.20x1.35	Glass window
7	W2	0.90x1.35	Glass window
8	V	0.6x0.6	Glazed vent.

AREA STATEMENT :

APPROVAL DRAWING




PROPOSED B+S+11 & G+2 STORIED RESIDENTIAL APARTMENT BUILDING (M.I.G) FOR BAMADEV MOHANTY OVER REV. PLOT NO - 403, KHATA NO - 493/38, & SMT. BHARATI ROY, TANUSHREE ROY, DEBASHREE ROY, SRI PRADYUMNA KISHORE ROY & SRI SANJAY SEKHAR ROY OVER REV. PLOT NO - 403/1972, KHATA NO - 474/246, MOUZA - PATIA, BHUBANESWAR, DIST - KHURDA. REPRESENTED THROUGH ITS GPA HOLDER SRI BANDAN MOHANTY MANAGING DIRECTOR OF ARCHID BUILDERS (P) LTD.

Architect


M. Akash Deep
M. AKASH DEEP
Regd. No. CA2005/35305
BDA License No-AR/027/BDA

Applicant
For ARCHID BUILDERS PVT. LTD.
Managing Director
Sri. Bandan Mohanty
Archid Builder (P) Ltd.
Attorney Holder

SCALE 1:100 DATE 20/09/2020 SHEET NO - 2/4

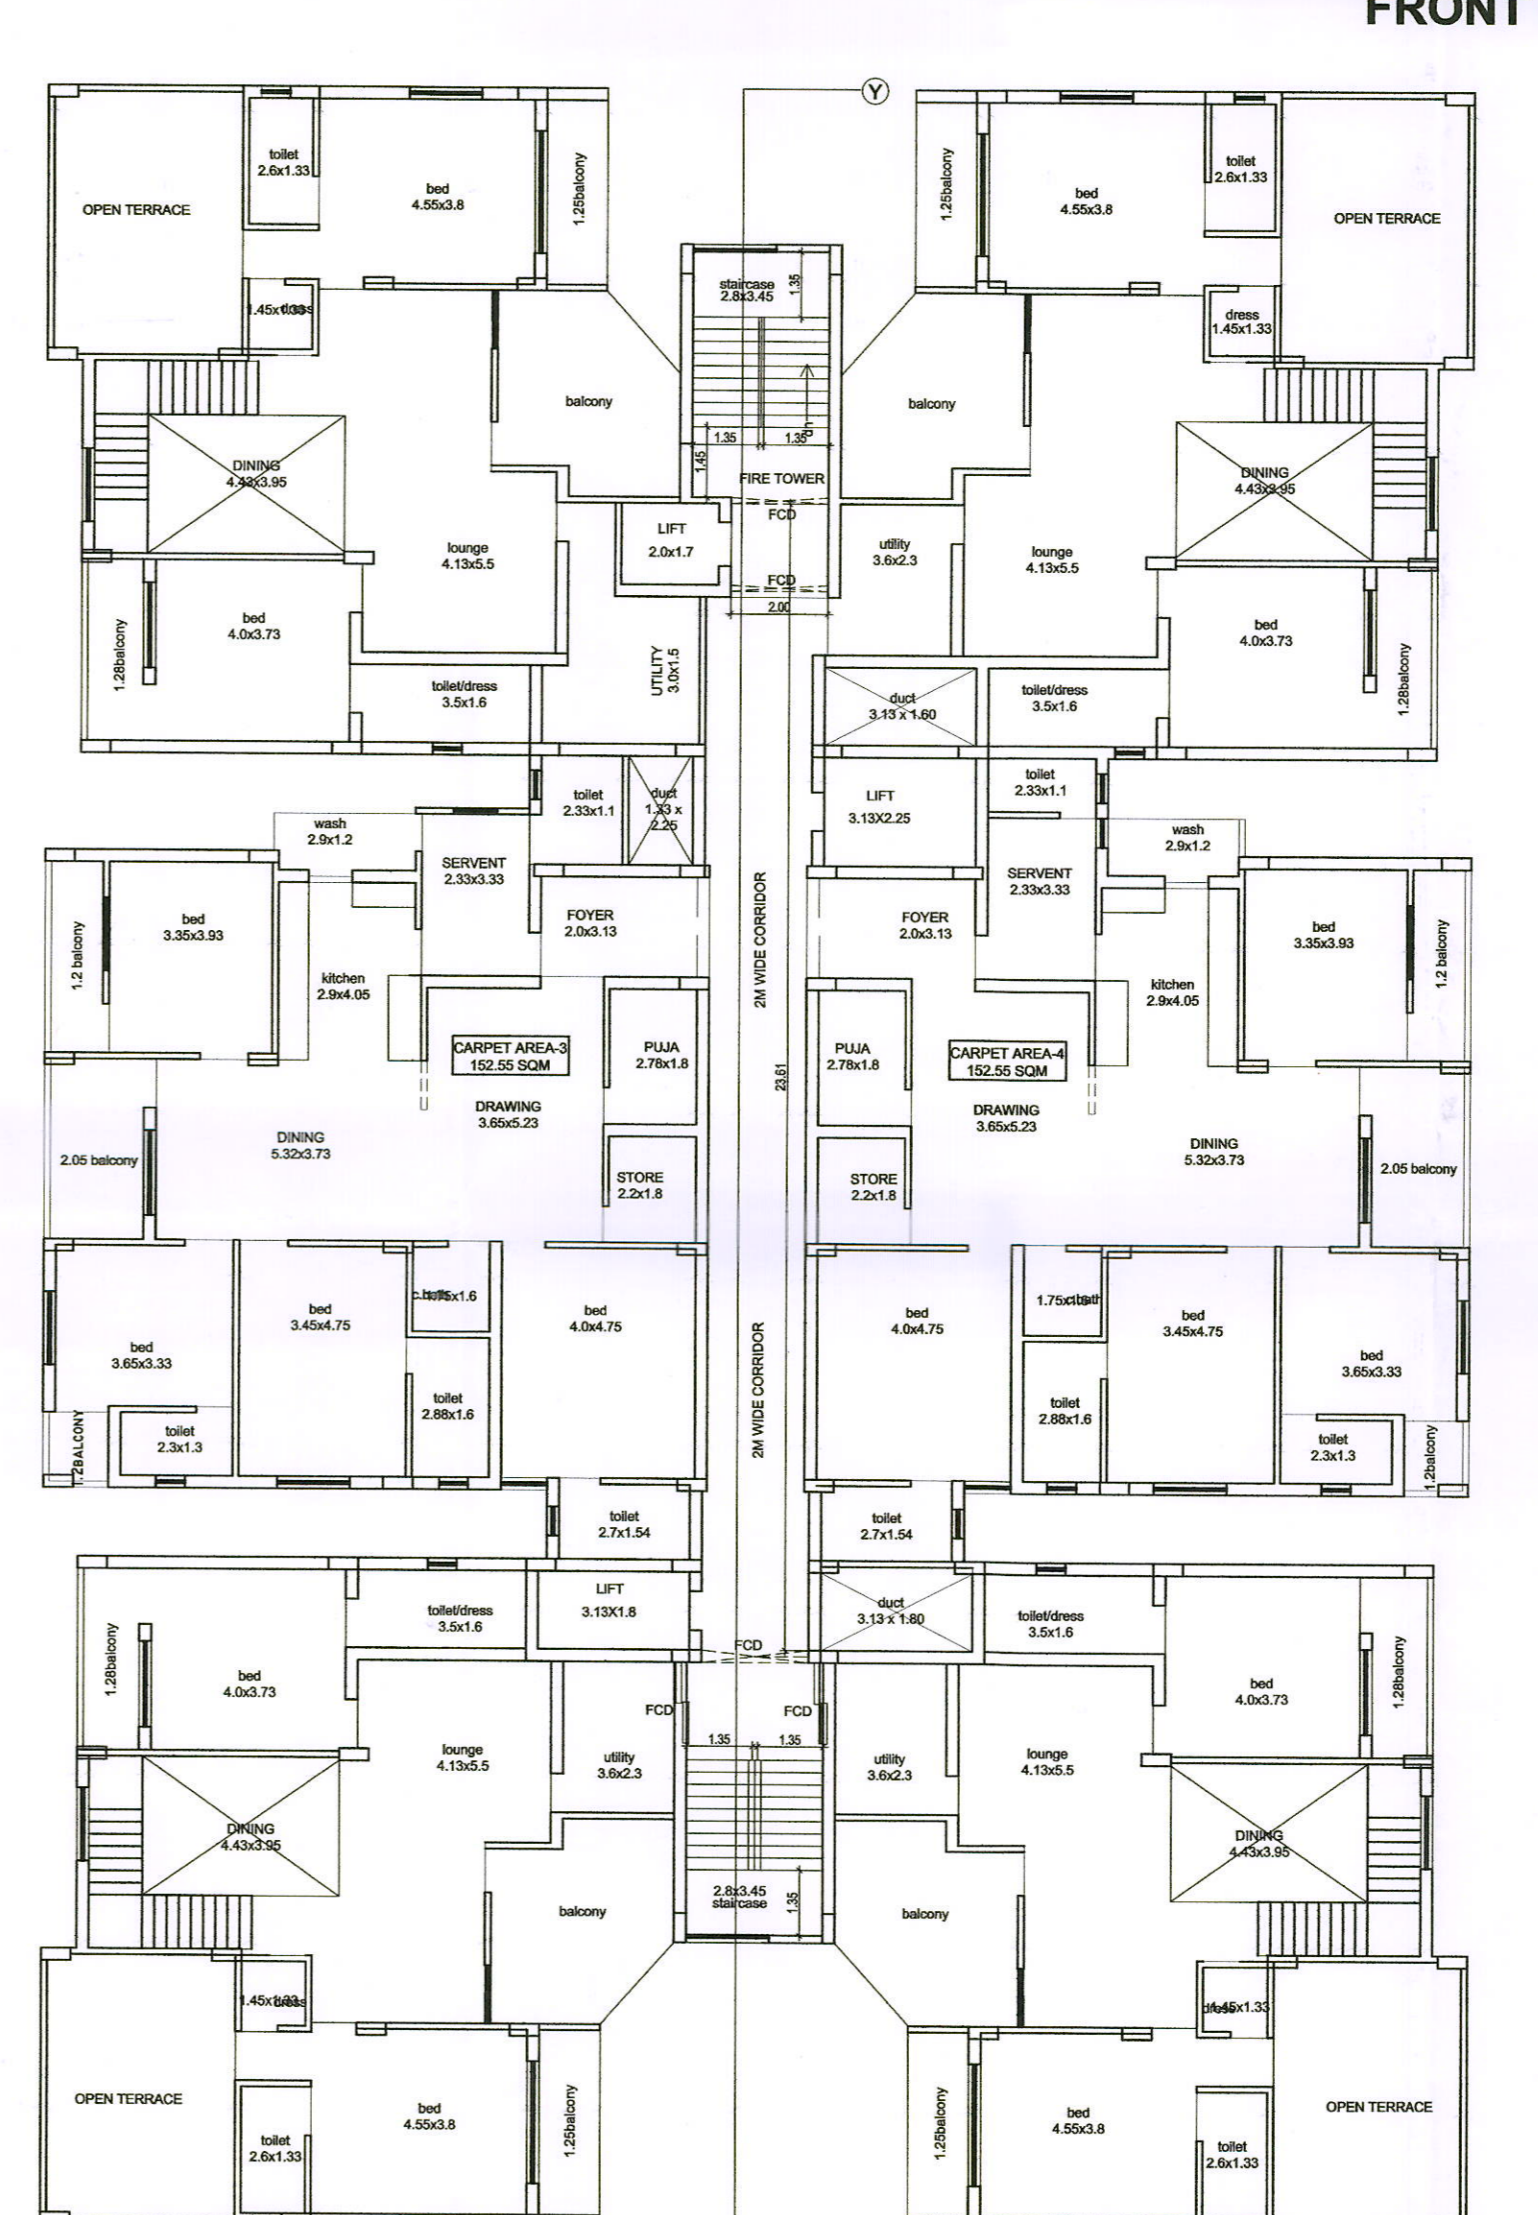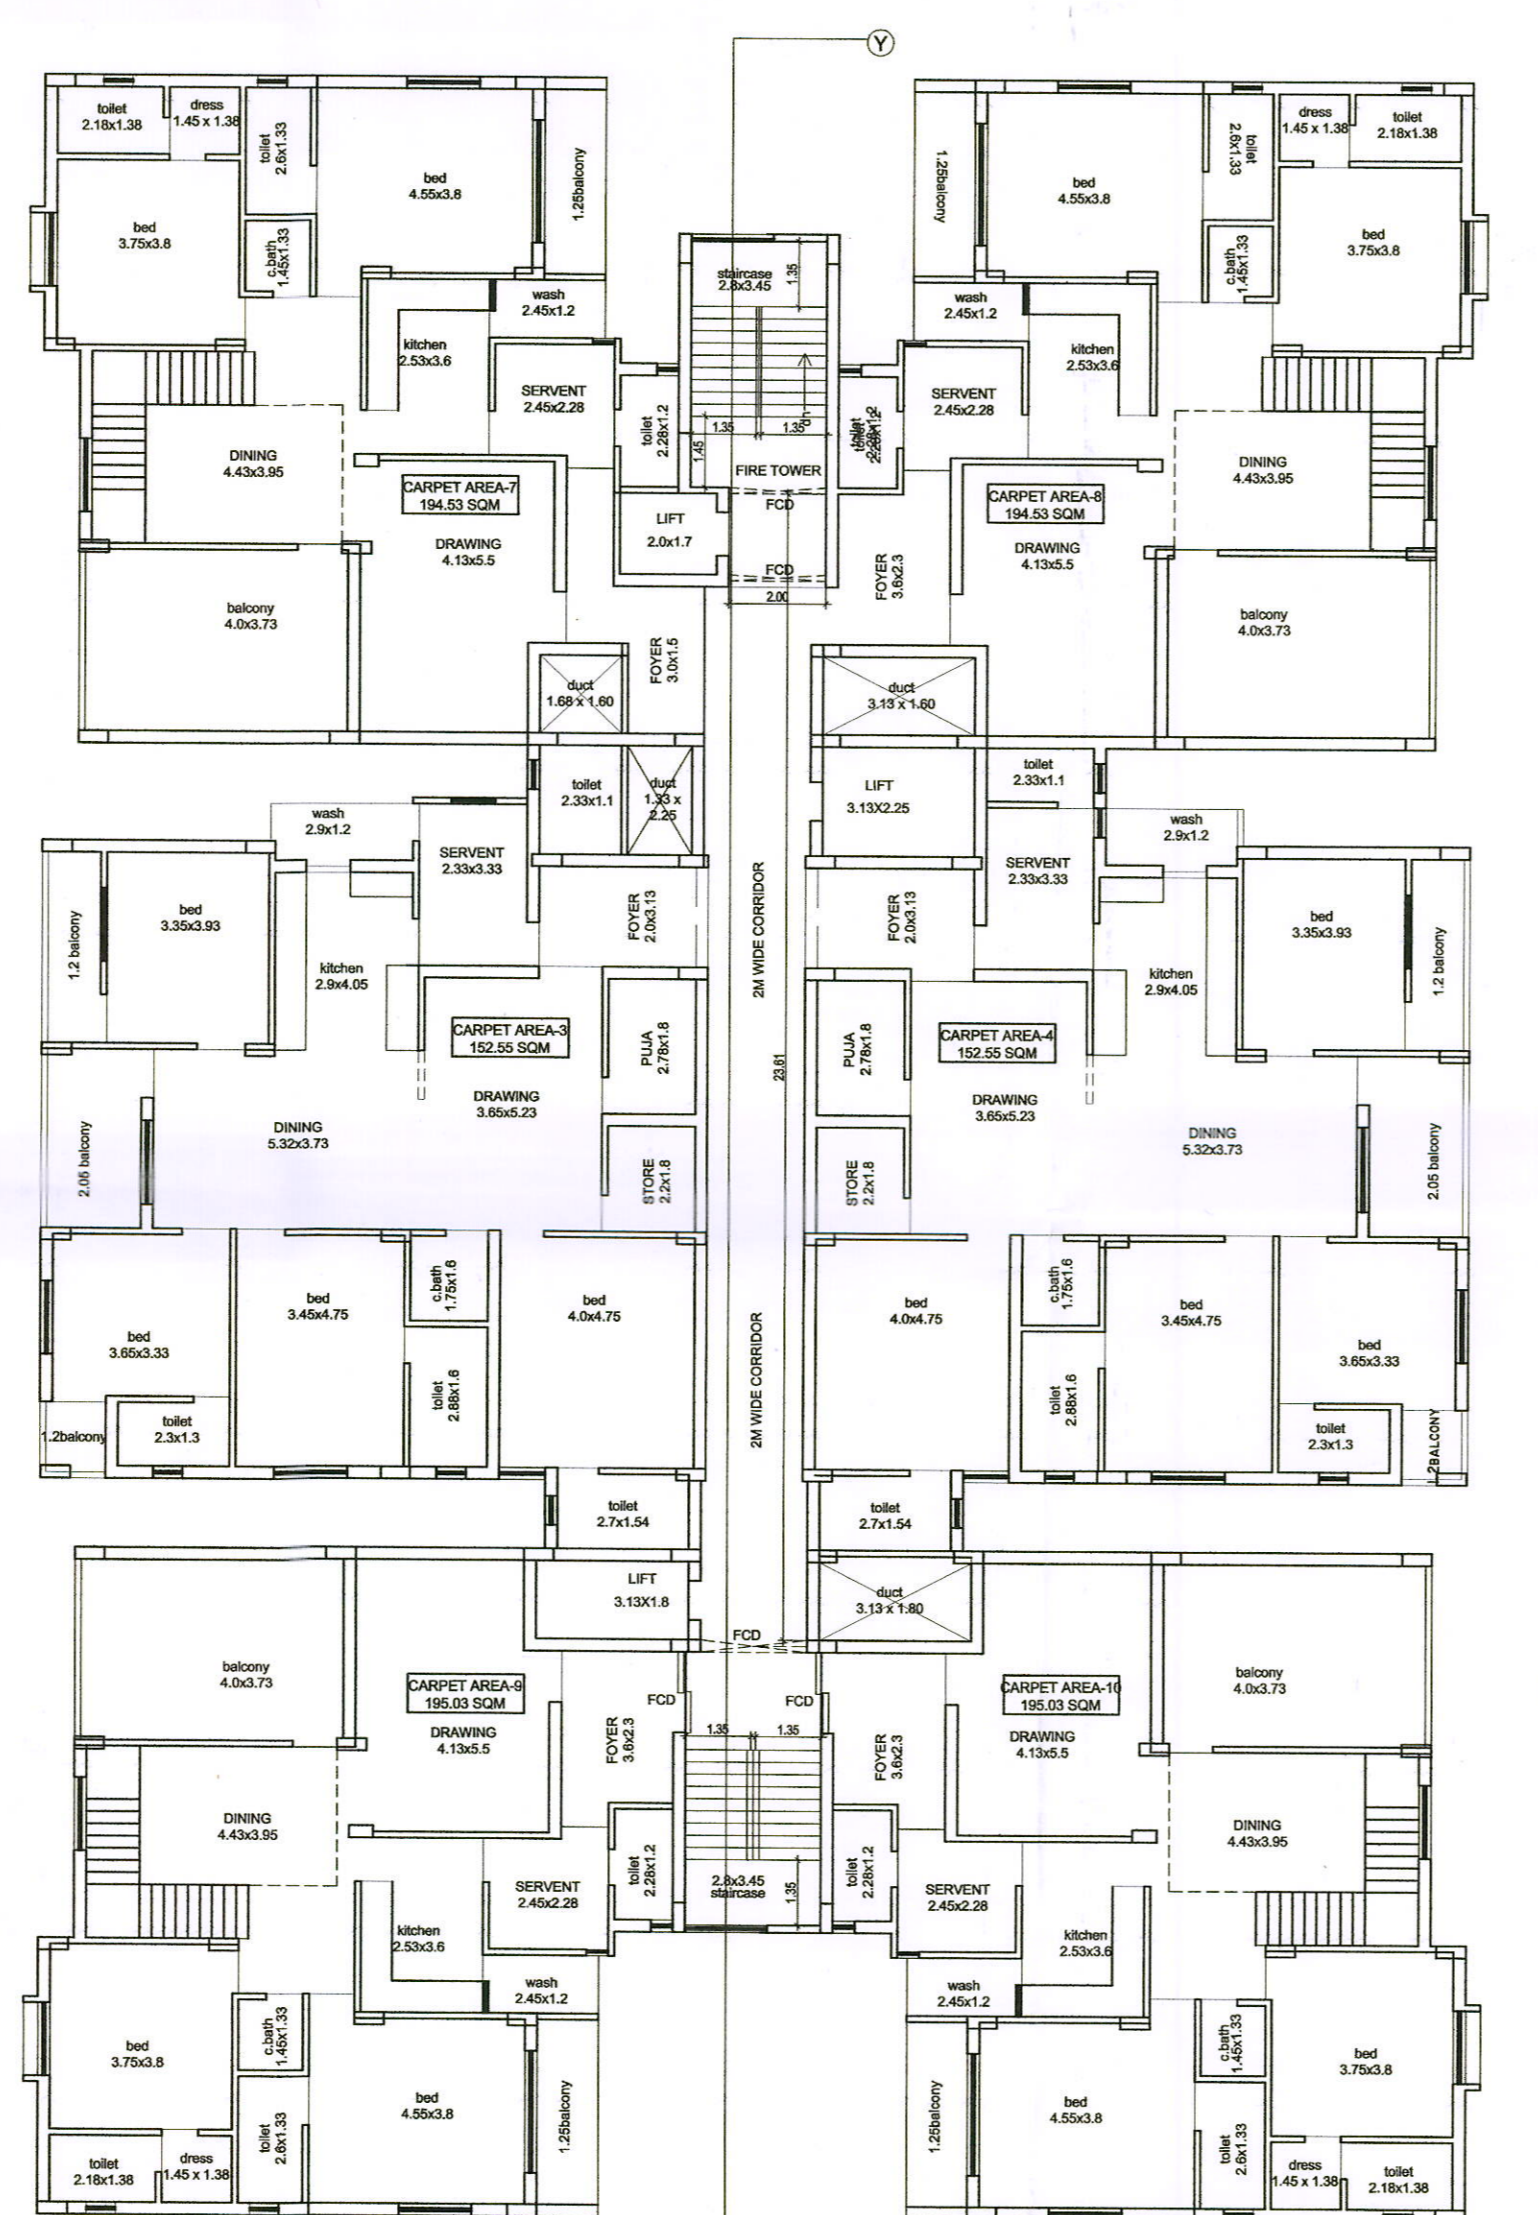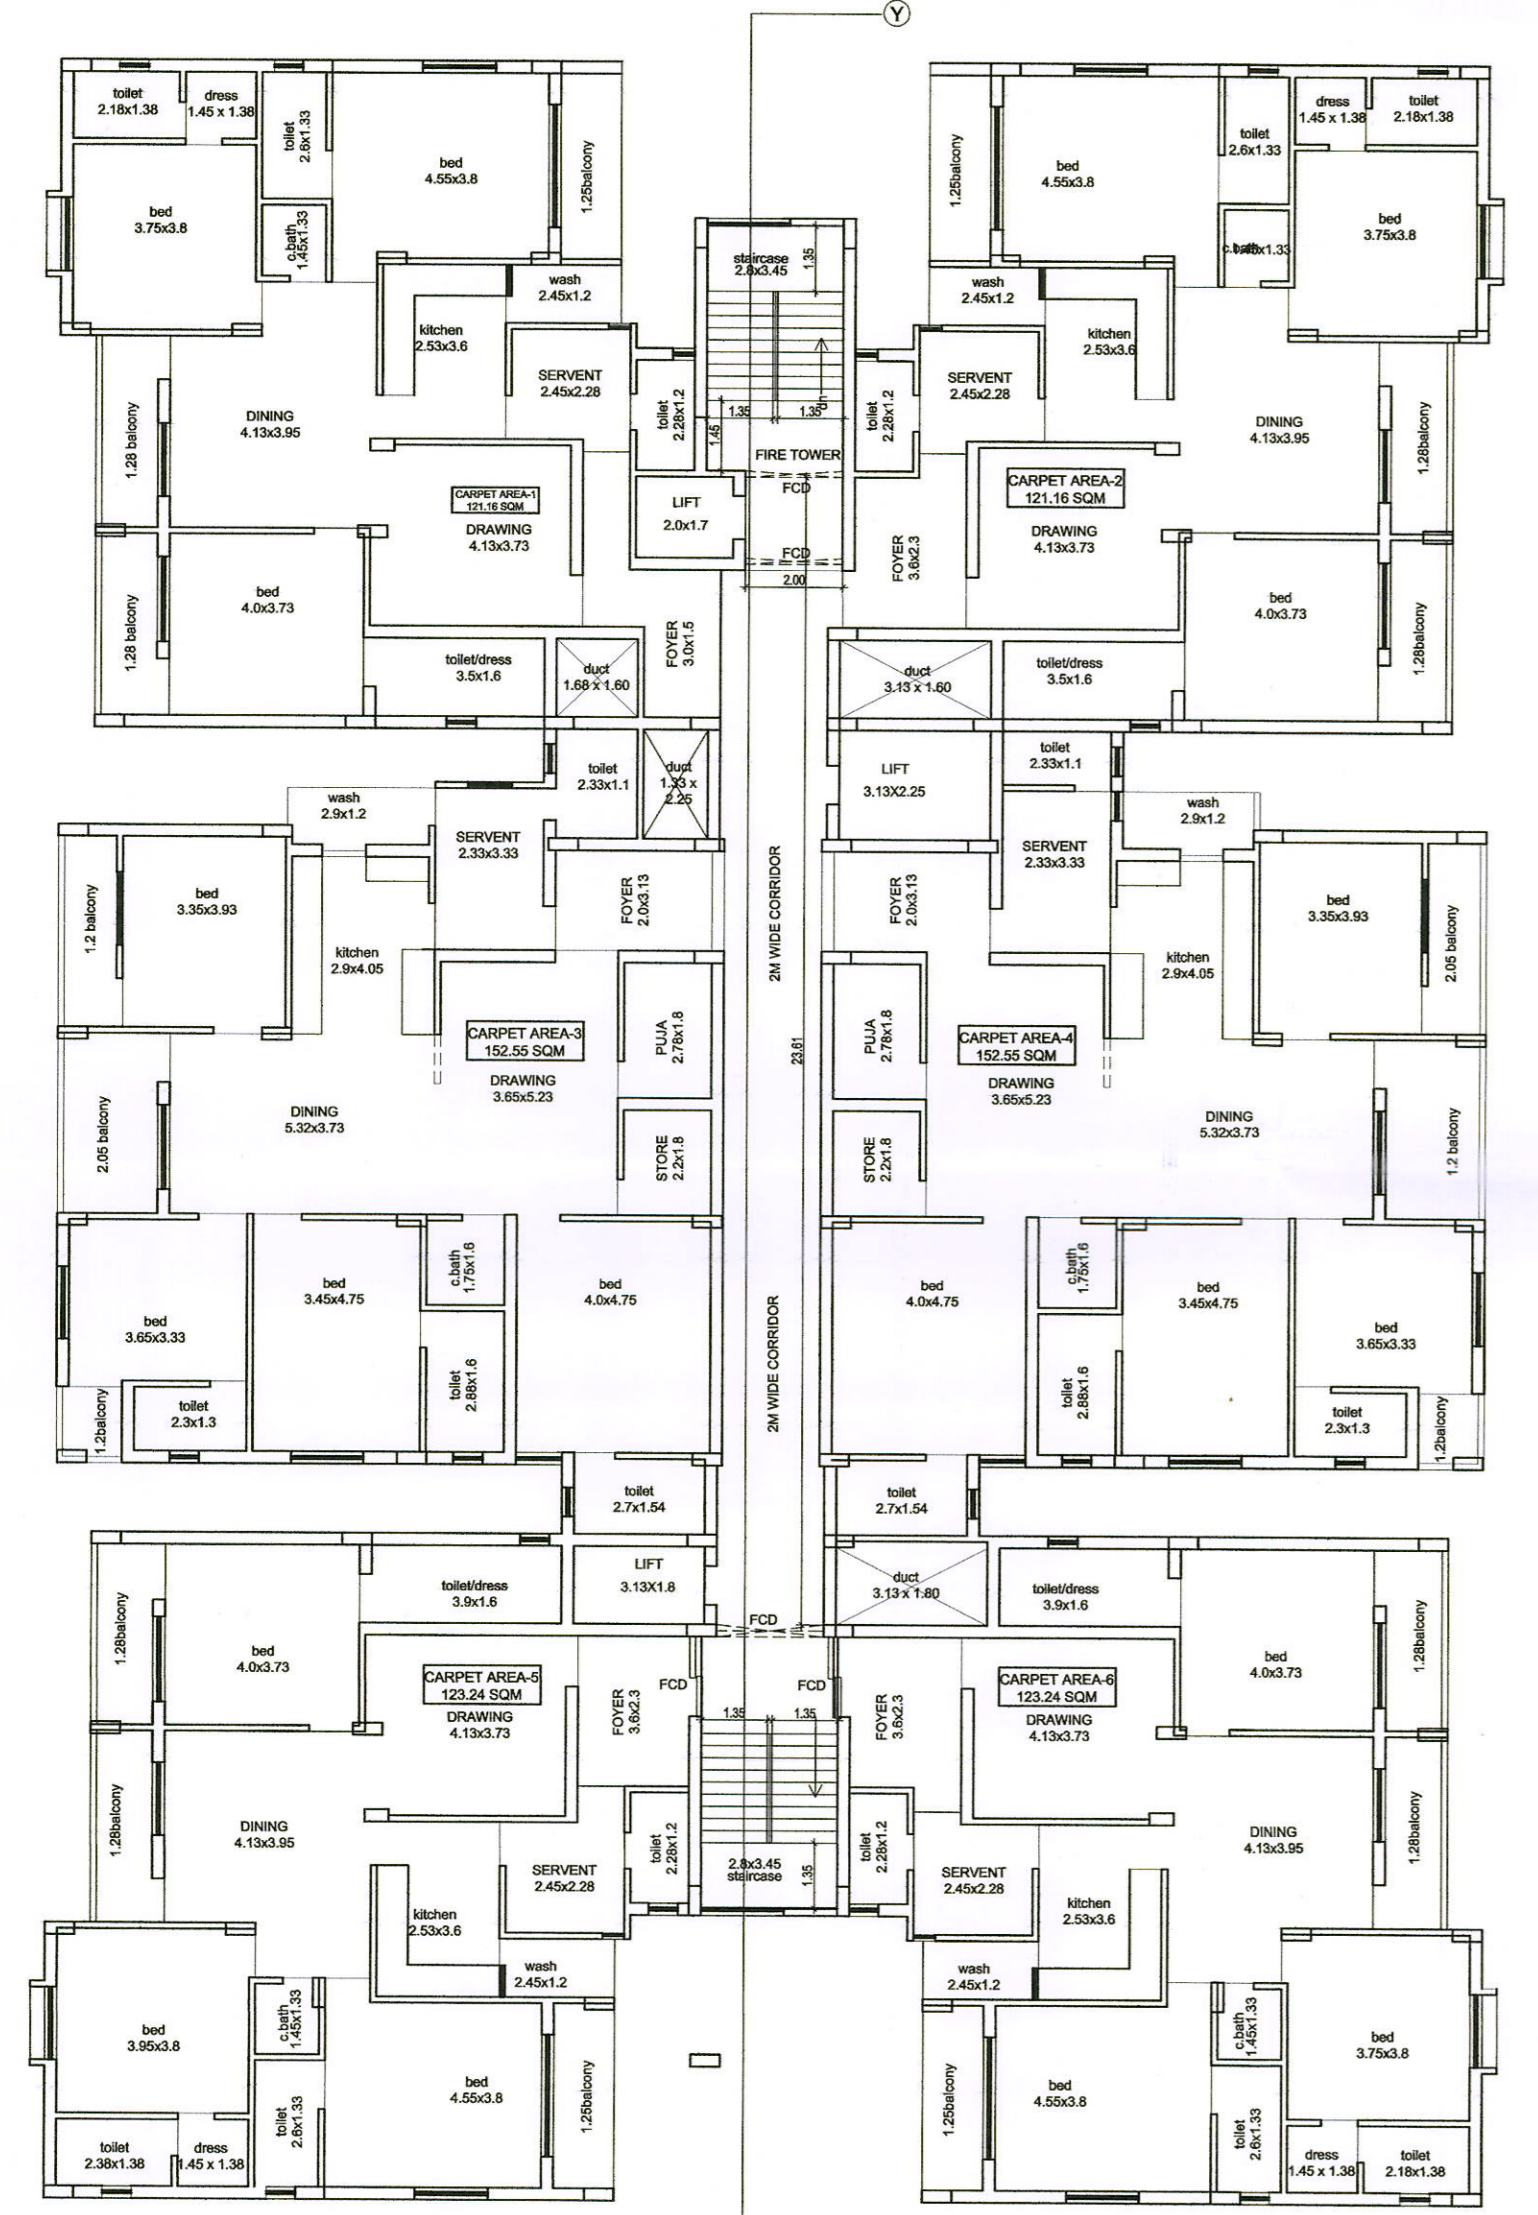

TYPICAL FLOOR & ELEVATION

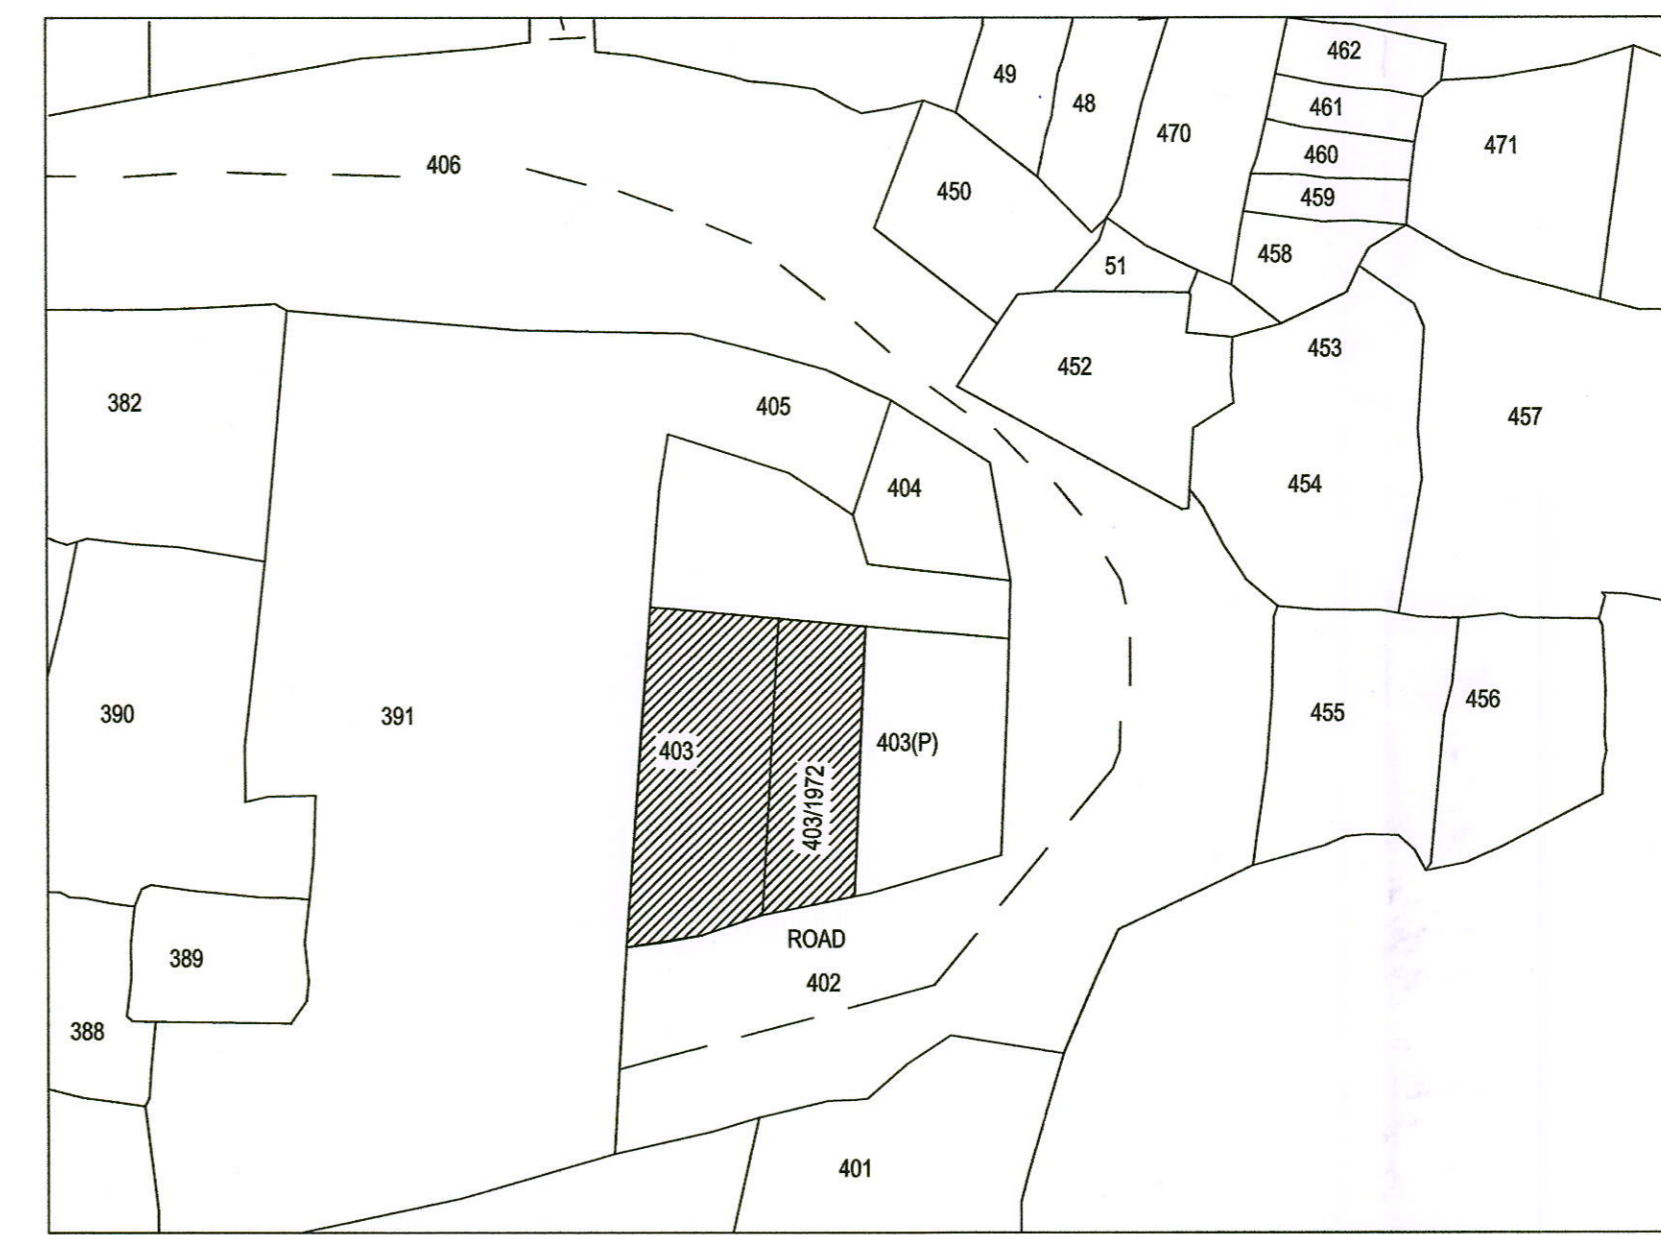


N


CHECKED
Surya
 28/11/22
 A. I. P.
 Bhubaneswar Municipal Corporation
 Bhubaneswar

PERMISSION GRANTED UNDER SEC. 16(3) OF O.D.A. ACT, 1982 SUBJECT TO CONDITIONS CONTAINED IN LETTER No. 55472. DATE: 28.11.2022. PERMISSION VALID UP TO: 28.11.2025.
 CITY PLANNER/AUTHORISED OFFICER
 BHUBANESWAR MUNICIPAL CORPORATION

SITE PLAN
 (SCALE - 64" = 1 MILE)
 REV. PLOT NO - 403/1972 & 403
 KHATA NO - 474/246 & 493/38
 MOUZA - PATIA
 BHUBANESWAR
 DIST - KHURDA.

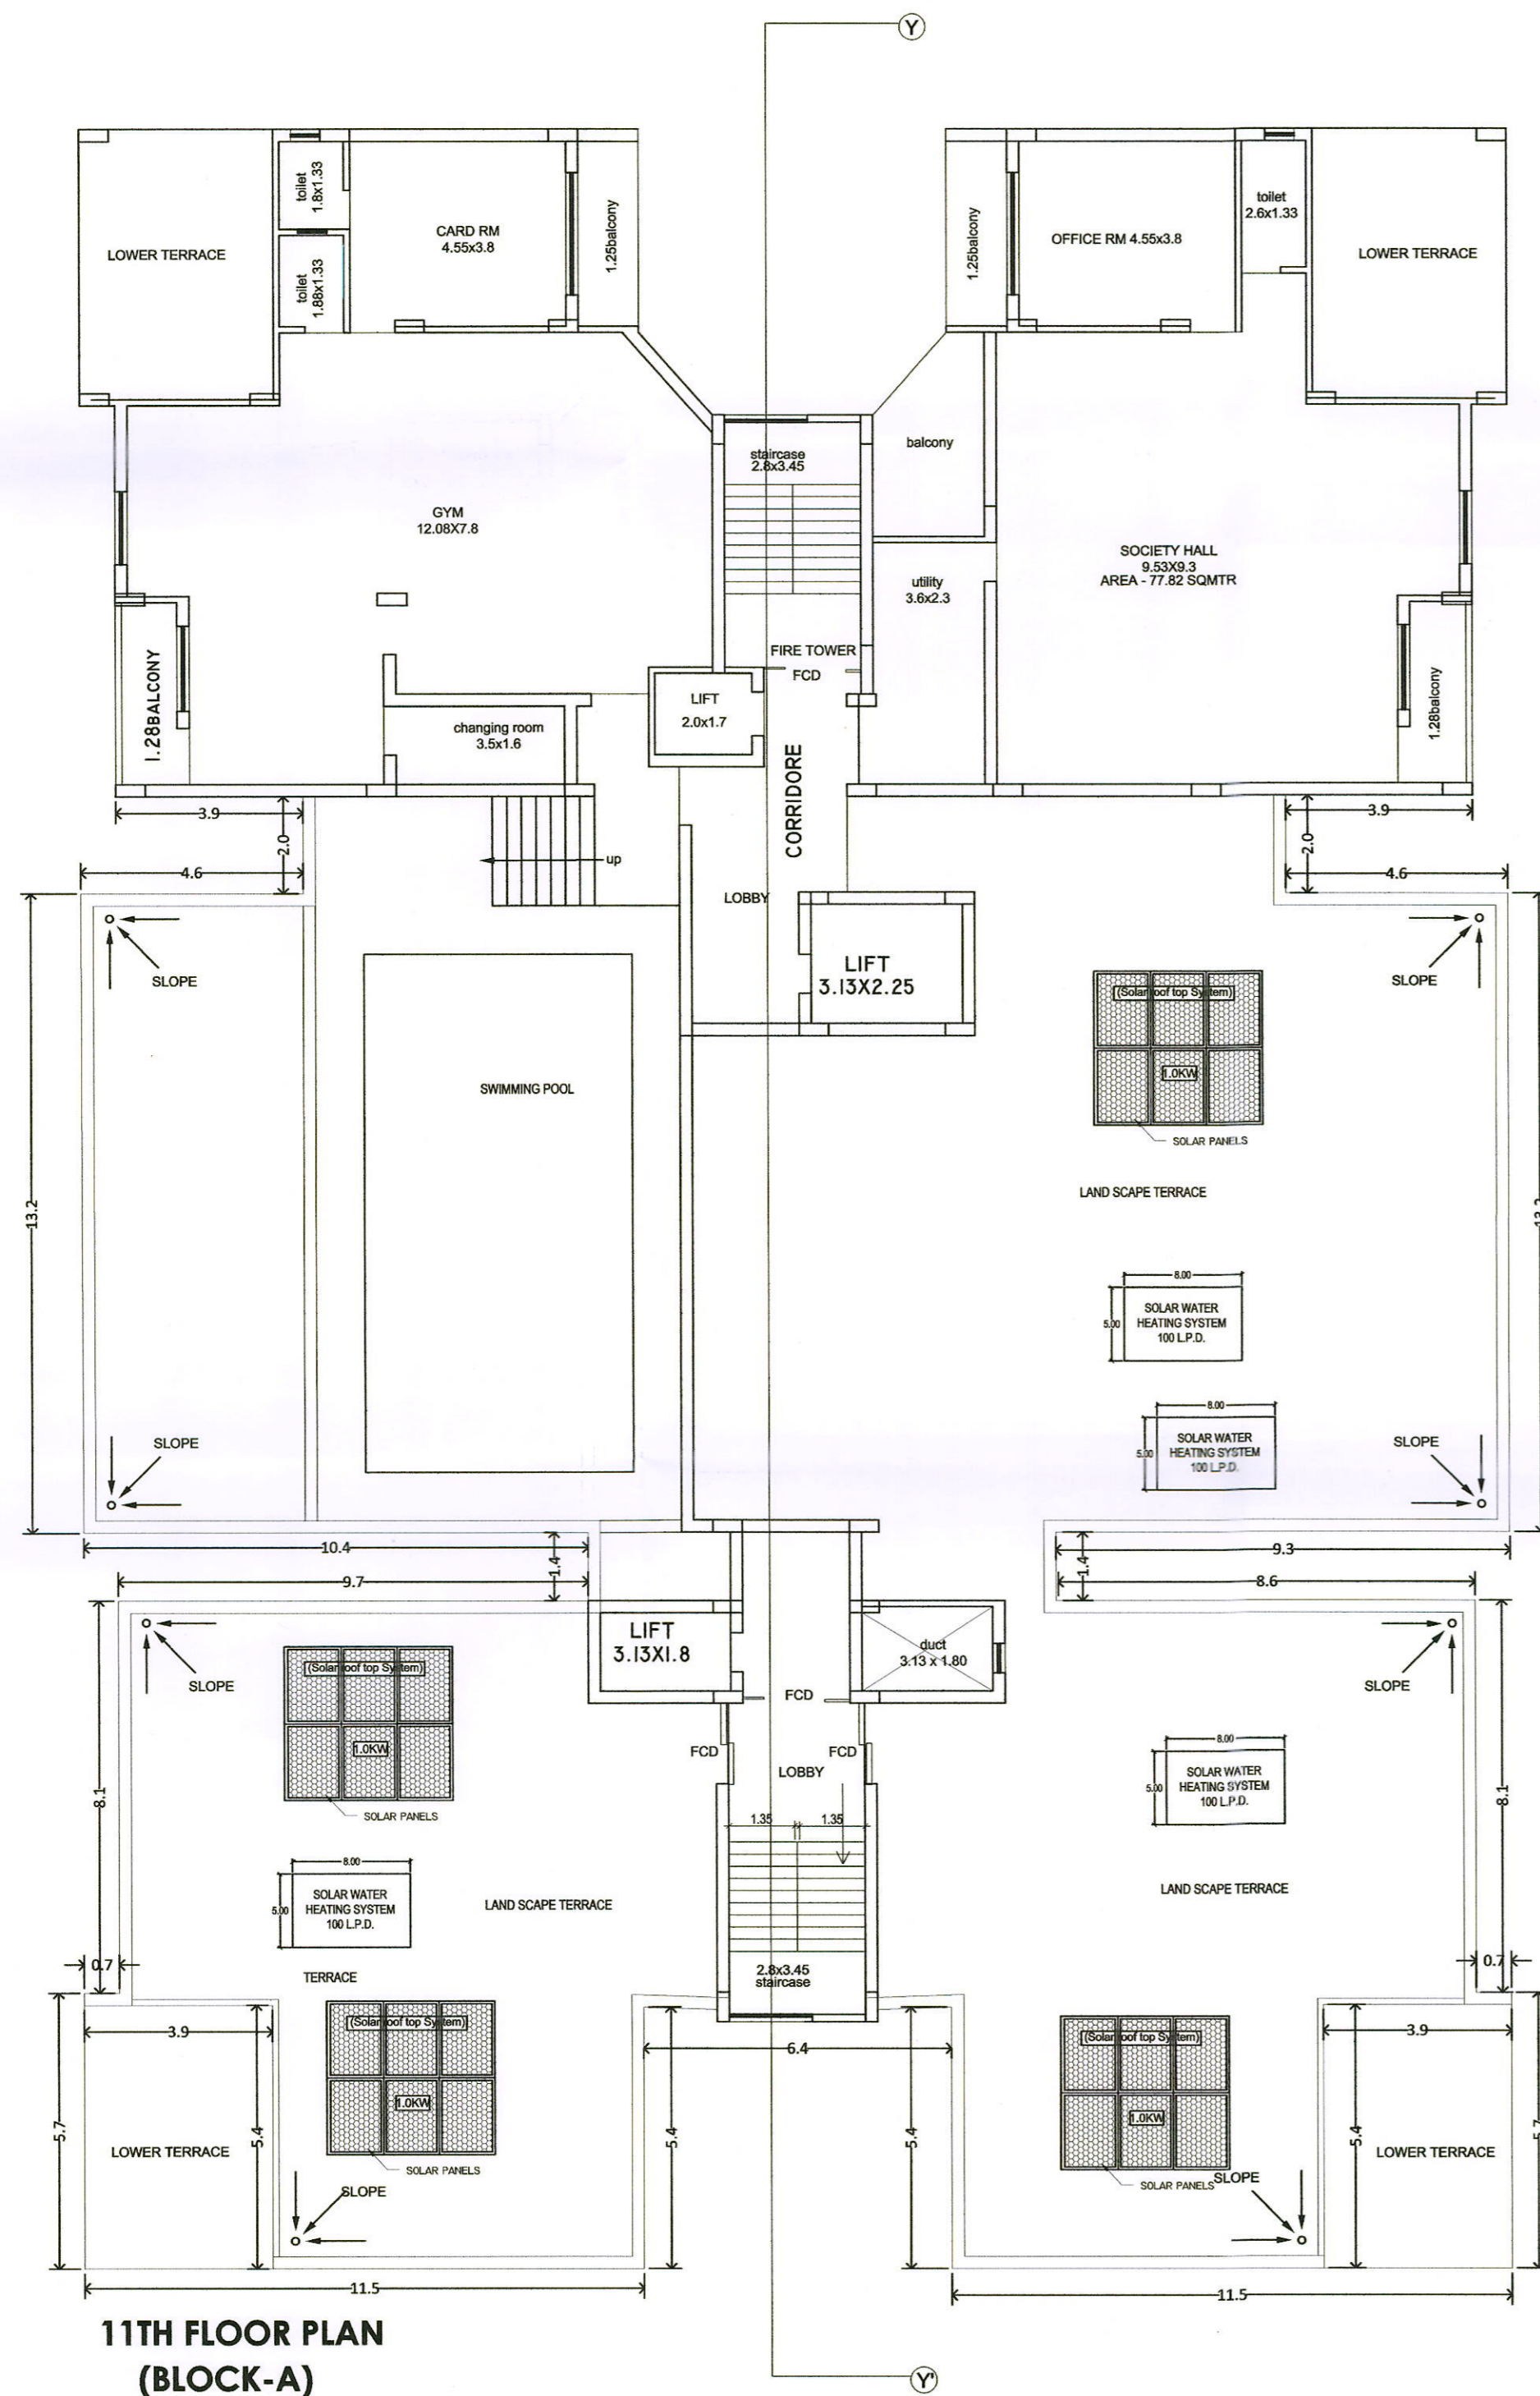

11TH FLOOR PLAN (BLOCK-A)

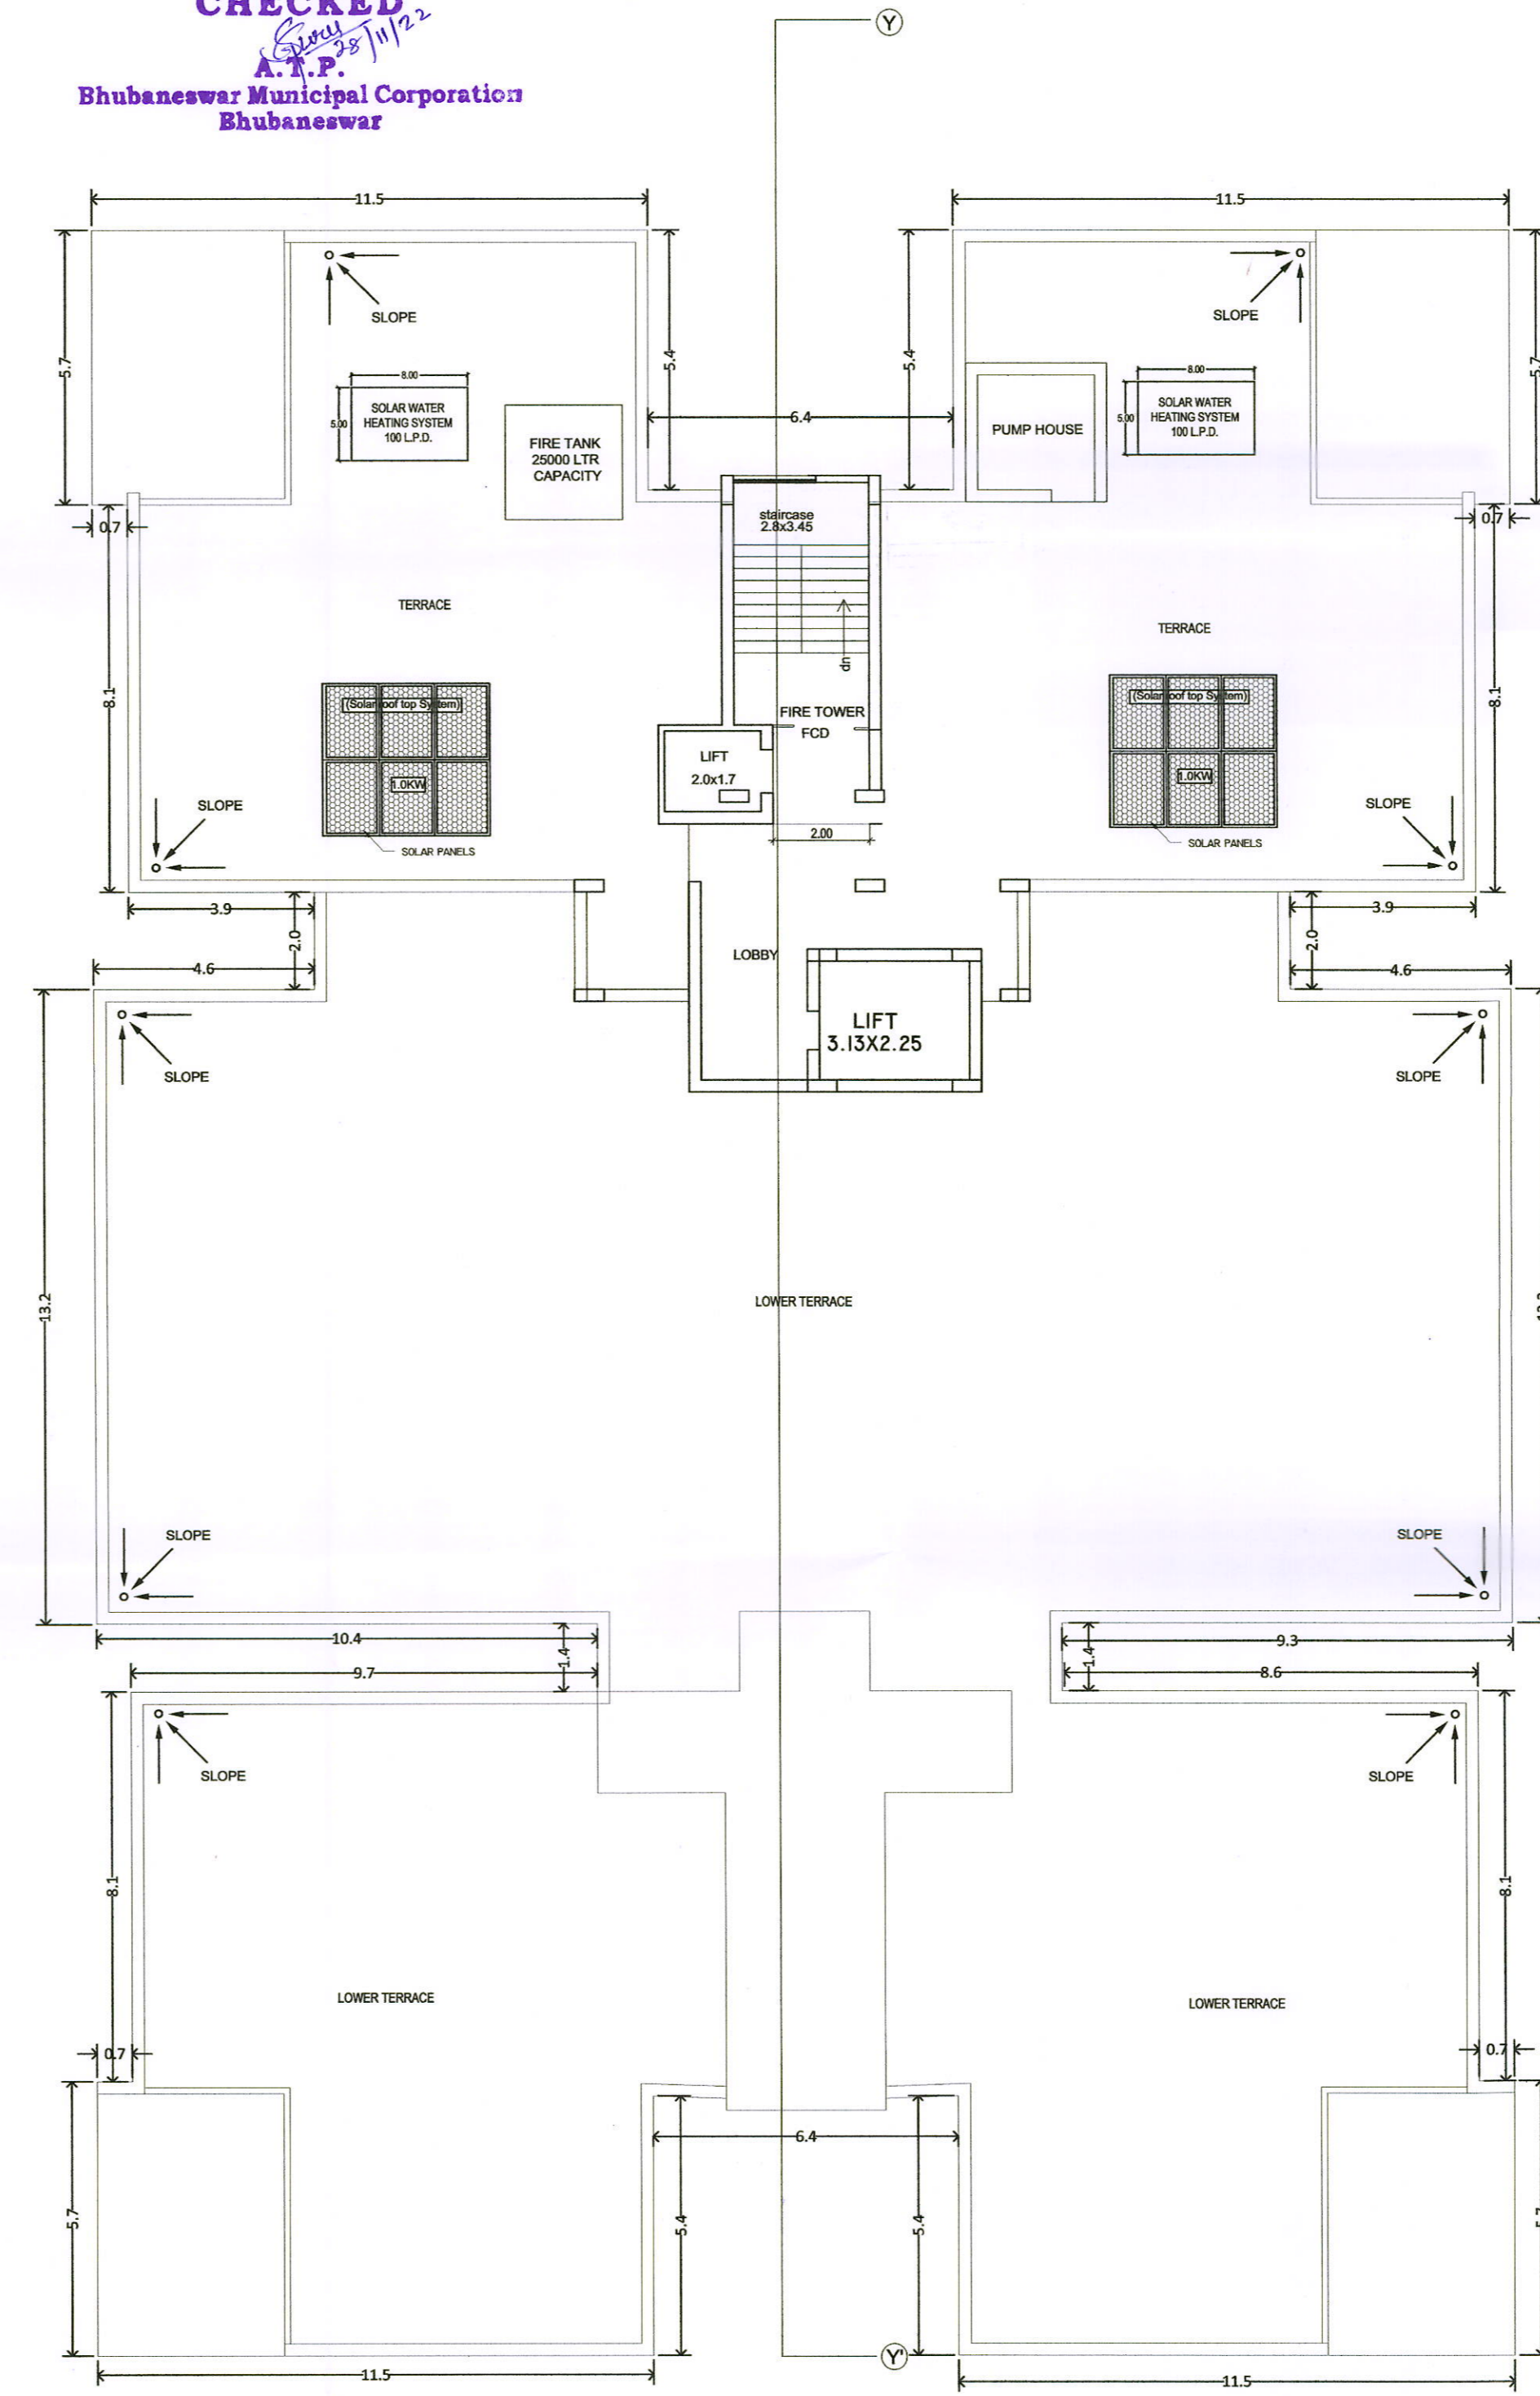

TERRACE FLOOR PLAN (BLOCK-A)

SCHEDULE OF DOORS & WINDOWS.

SL.NO	TYPE	SIZE	DESCRIPTION
1	D	1.05 x2.13	Panelled door
2	D1	1.00x2.13	Panelled door
3	D2	0.90x2.13	Panelled door
4	D3	0.75x2.13	Panelled door
5	W	1.35 x1.35	Glass window
6	W1	1.20x1.35	Glass window
7	W2	0.90x1.35	Glass window
8	V	0.6x0.6	Glazed vent.

: AREA STATEMENT :

APPROVAL DRAWING
 PROPOSED B+S+11 & G+2 STORIED RESIDENTIAL APARTMENT BUILDING(M.I.G) FOR BAMADEV MOHANTY OVER REV. PLOT NO - 403, KHATA NO - 493/38, & SMT. BHARATI ROY, TANUSHREE ROY, DEBASHREE ROY, SRI PRADYUMNA KISHORE ROY & SRI SANJAY SEKHAR ROY OVER REV. PLOT NO - 403/1972, KHATA NO - 474/246, MOUZA - PATIA, BHUBANESWAR, DIST - KHURDA. REPRESENTED THROUGH ITS GPA HOLDER SRI BANDAN MOHANTY MANAGING DIRECTOR OF ARCHID BUILDERS (P) LTD.

Architect
M. Akash Deep
M. AKASH DEEP
 Regd. No. CA/2005/3305
 BDA License No-AR/027/BDA

Applicant
 For ARCHID BUILDERS PVT. LTD.
Bandan Mohanty
 Managing Director
 Sri. Bandan Mohanty
 Archid Builder (P) Ltd.
 Attorney Holder

SCALE 1:100 DATE 20/09/2020 SHEET NO - 3/4

TERRACE FLOOR PLAN



RIGHT SIDE ELEVATION


PERMISSION GRANTED UNDER SEC. 16(3)
OF O.D.A. ACT, 1982 SUBJECT TO
CONDITIONS CONTAINED IN LETTER
No. 55472. DATE: 25.11.2022.
PERMISSION VALID UP TO: 27.11.2023.

[Signature]
CITY PLANNER/AUTHORIZED OFFICER
BHUBANESWAR MUNICIPAL CORPORATION


CHECKED
[Signature]
A.T.P.
Bhubaneswar Municipal Corporation
Bhubaneswar



LEFT SIDE ELEVATION

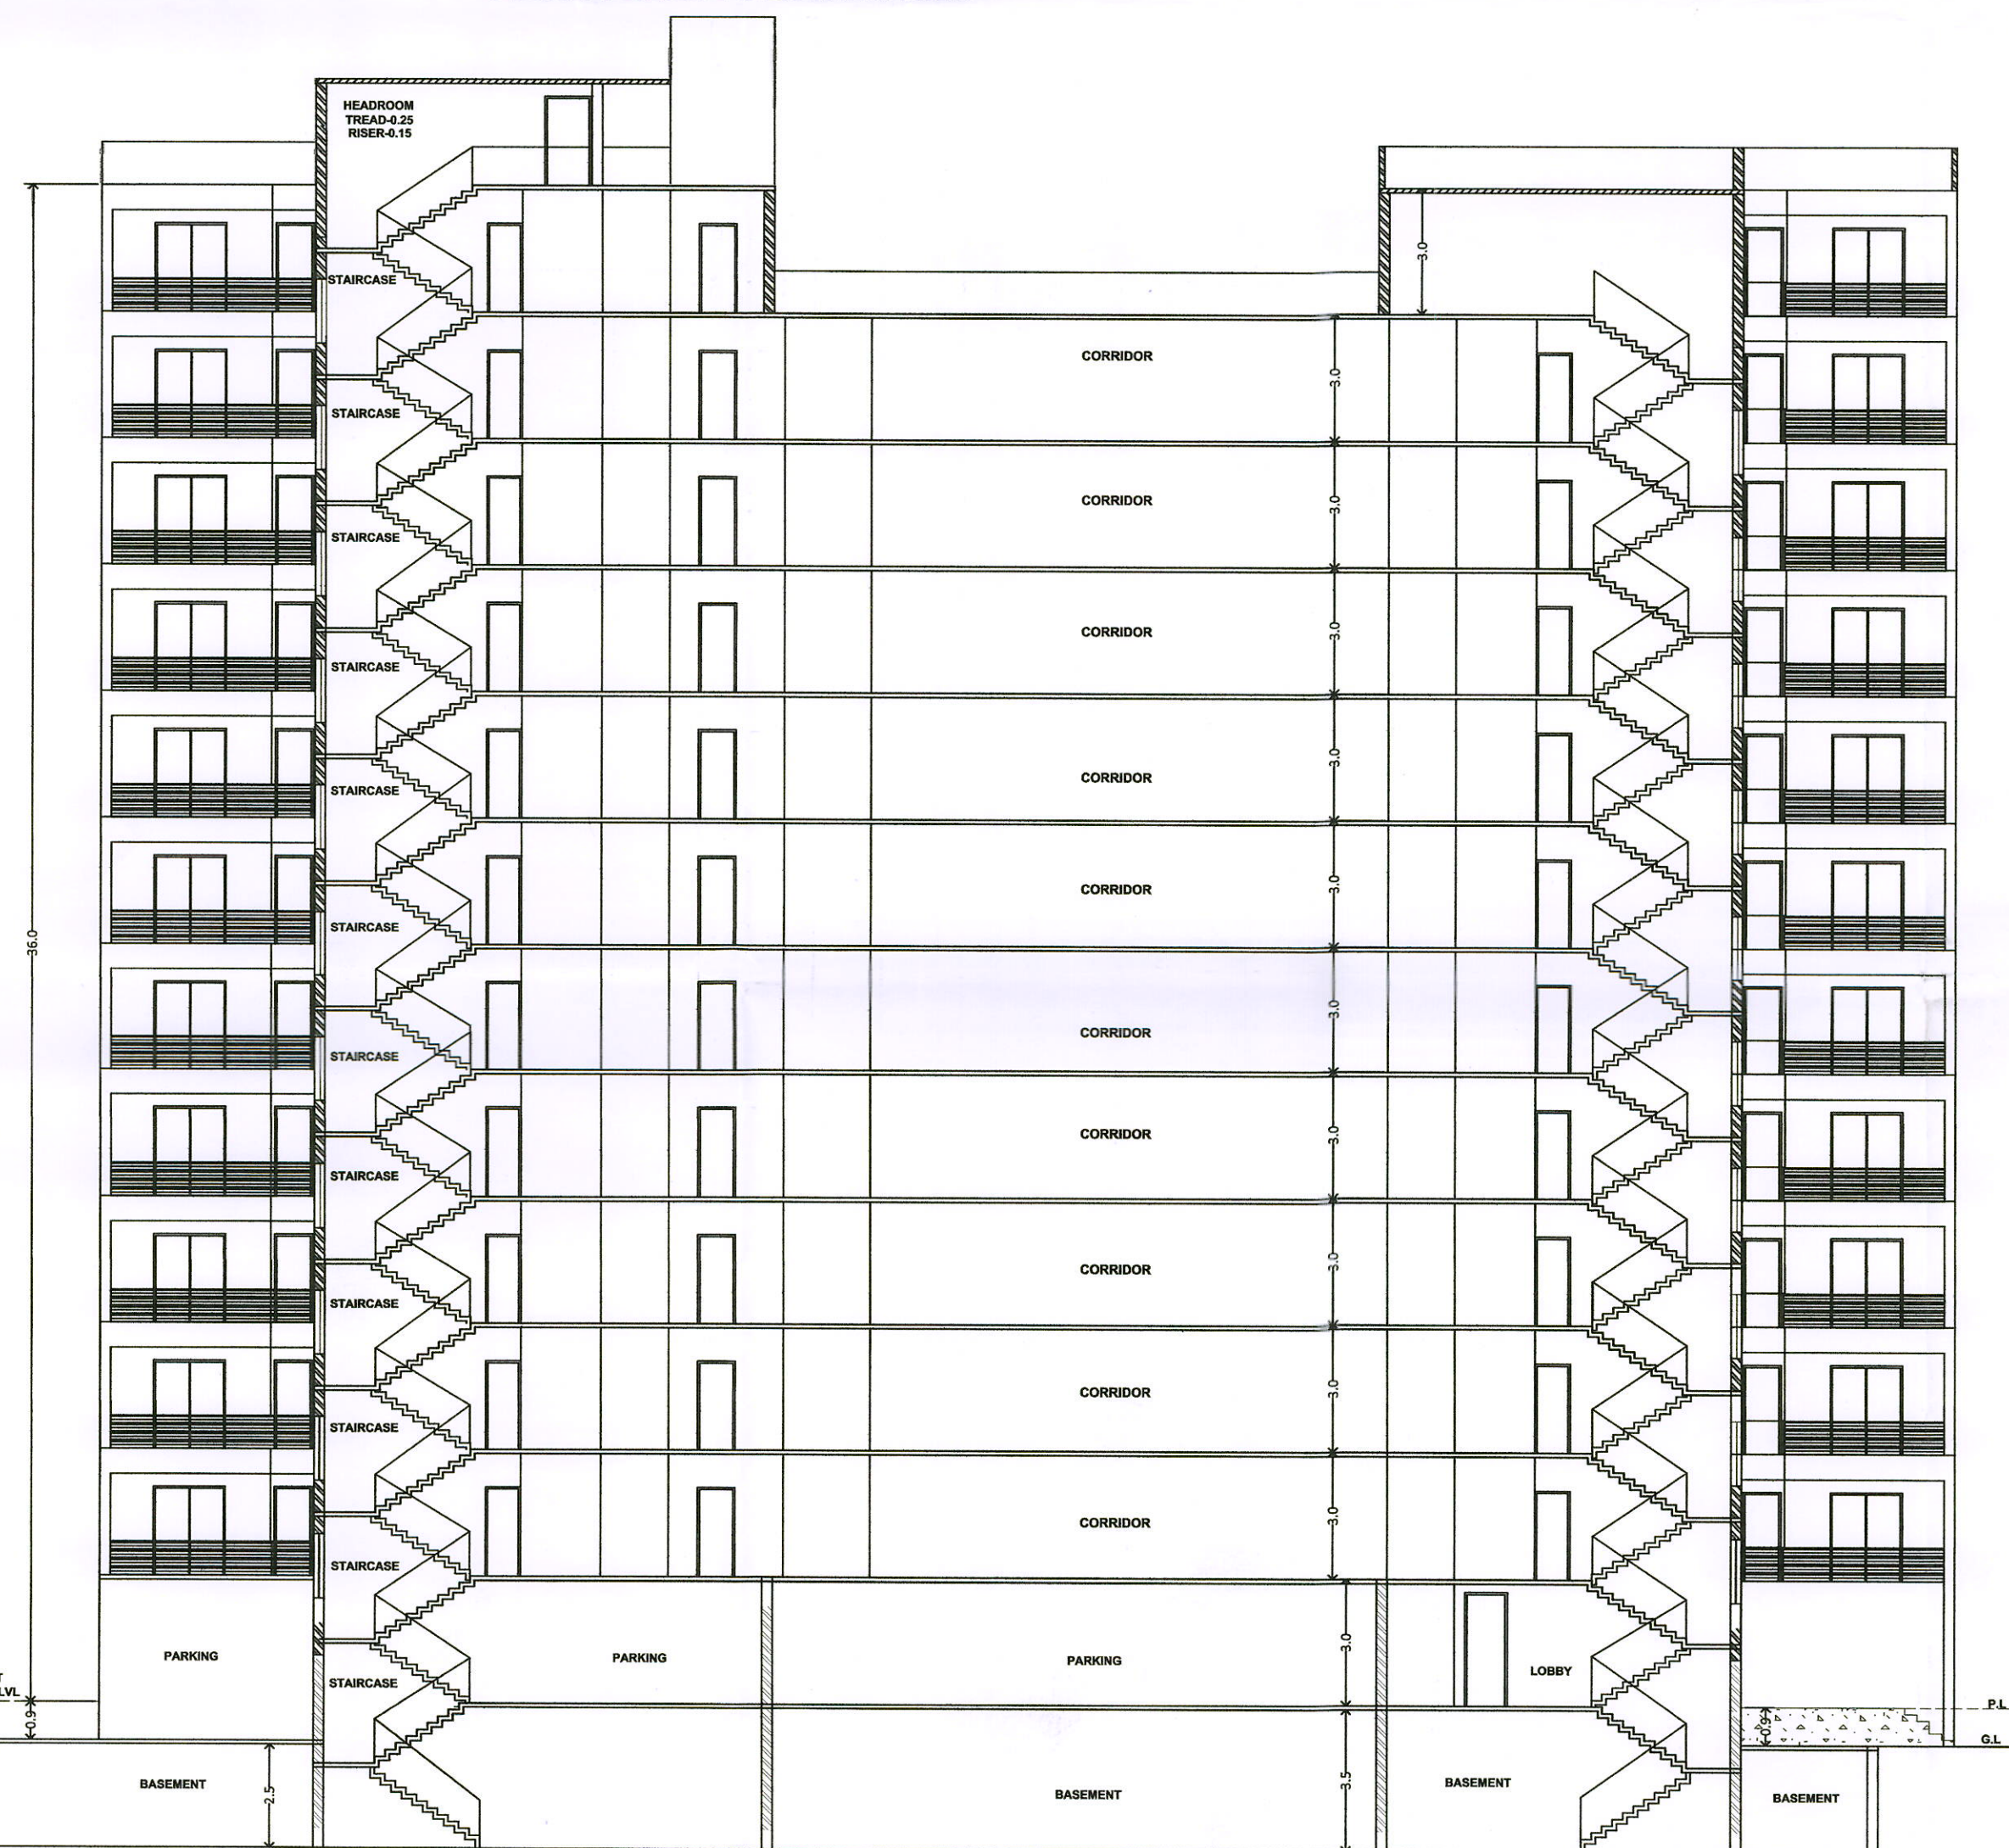

SECTION THROUGH Y-Y' (BLOCK-A)

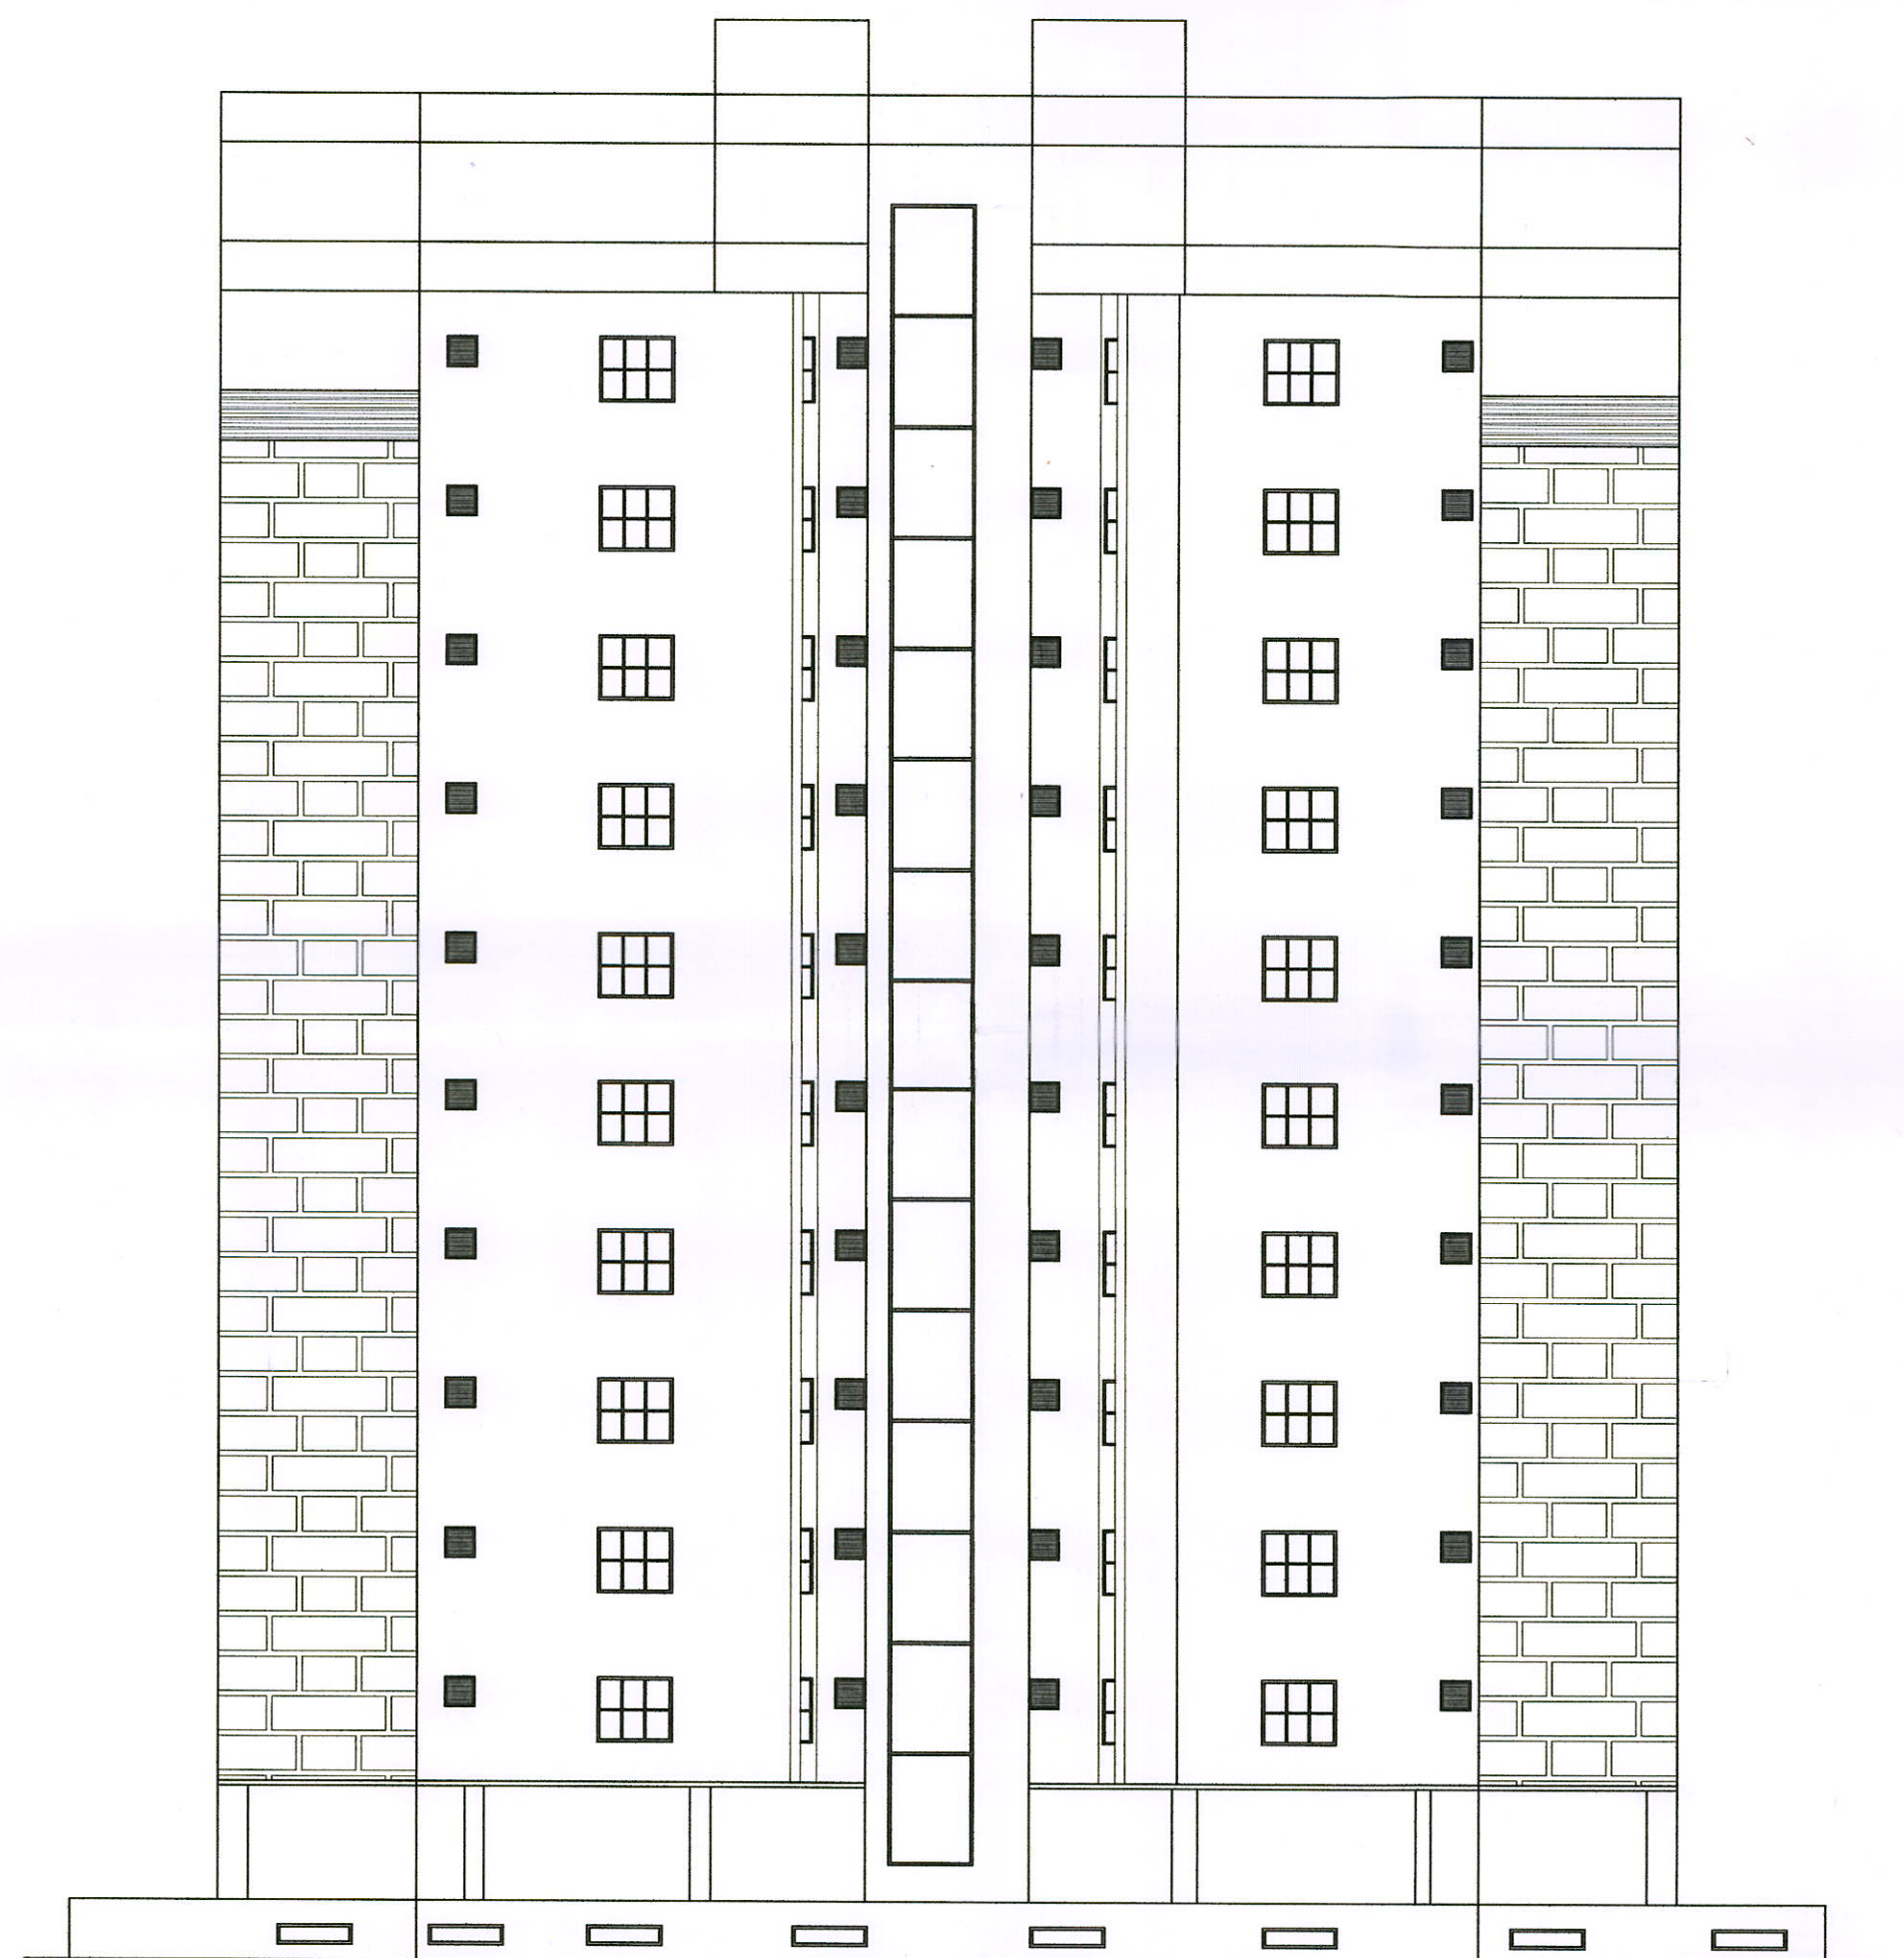

REAR ELEVATION

SCHEDULE OF DOORS & WINDOWS.			
SL.NO	TYPE	SIZE	DESCRIPTION
1	D	1.05 x 2.13	Panelled door
2	D1	1.00x2.13	Panelled door
3	D2	0.90x2.13	Panelled door
4	D3	0.75x2.13	Panelled door
5	W	1.35 x 1.35	Glass window
6	W1	1.20x1.35	Glass window
7	W2	0.90x1.35	Glass window
8	V	0.6x0.6	Glazed vent.

: AREA STATEMENT :

APPROVAL DRAWING

PROPOSED B+S+11 & G+2 STORIED RESIDENTIAL APARTMENT BUILDING(M.I.G) FOR BAMADEV MOHANTY OVER REV. PLOT NO - 403, KHATA NO - 493/38, & SMT. BHARATI ROY, TANUSHREE ROY, DEBASHREE ROY, SRI PRADYUMNA KISHORE ROY & SRI SANJAY SEKHAR ROY OVER REV. PLOT NO - 403/1972, KHATA NO - 474/246, MOUZA - PATIA, BHUBANESWAR, DIST - KHURDA. REPRESENTED THROUGH ITS GPA HOLDER SRI BANDAN MOHANTY MANAGING DIRECTOR OF ARCHID BUILDERS (P) LTD.

Architect

[Signature]
M. AKASH DEEP
Regd. No. CA200535305
BDA License No-AR/027/1911A

Applicant

For ARCHID BUILDERS PVT. LTD.
[Signature]
Managing Director
Sri. Bandan Mohanty
Archid Builder (P) Ltd.
Attorney Holder

SCALE 1:100 DATE 20/09/2020 SHEET NO - 4

ELEVATION & SECTION