



THIS IS TO CERTIFY THAT THIS DRAWING IS AS PER THE ODISHA DEVELOPMENT AUTHORITIES (PLANNING AND BUILDING STANDARDS) RULES, 2020

Notes
 1. This drawing is the property of THE ARCHITECTS & is not to be used or reproduced without their prior permission.
 2. Drawing is not to be scaled. Only written dimensions are to be followed.
 3. Any deviation or changes should be referred to the Architect.

THE ARCHITECTS
 Plot no-352/6,G.Floor,
 Biju Pattanaik College Road,
 Joydev Vihar, Bhubaneswar-13
 Mobile-9437005550, Ph: 0674-2360688
 E- Mail: mail@thearchitects.co.in


Architect
 Ar. Sudhansu Sekhar Samal
 Architect
 COA Regd. No CA/2003/30542
 SUJHANSU SEKHAR SAMAL
 C.O.A. RIND.- CA/2003/30542

Applicant
 Souvik Kojal Kumar Das
 AUTHORIZED SIGNATORY OF
 FALCON REAL ESTATE PVT.LTD

Job Title
 Proposed 4 Blocks (2B+G+17) Residential Multi Storied apartment & One Block of (2B+G+2) Society building over apartment building for Alaka Samal, Sanghamitra Swain, Usha rani Parthnaik & FALCON Real Estate Pvt. Ltd Director Parthnaik pattanaiik . represented by GPA holder of FALCON Real Estate Pvt. Ltd Assistant Manager (admin). Sri Souvik Kojal Kumar Dash Plot No-499/6204, 499/6202, 499/6203, 499/6207, 499/6206, 499/4493, 499/4454, 496/6335, 497, 498, 500, 501, 493/5958, 496/6335, 497, 498, 500, 501, 493/5958, Khata No-432/5085, 432/5086, 432/4995, 432/2465, 432/2254, 432/5368, 432/5408, 2618, 432/4870, 432/2128, 432/5190, 432/5369, 432/5370
 Mouza :- Dumuduma, Bhubaneswar
 District- Khurda

Drawing Title
APPROVAL DRAWING
SITE PLAN

Drawn by:	Checked by:	Drawing No.01/14
Date	Scale 1:100	Revisions

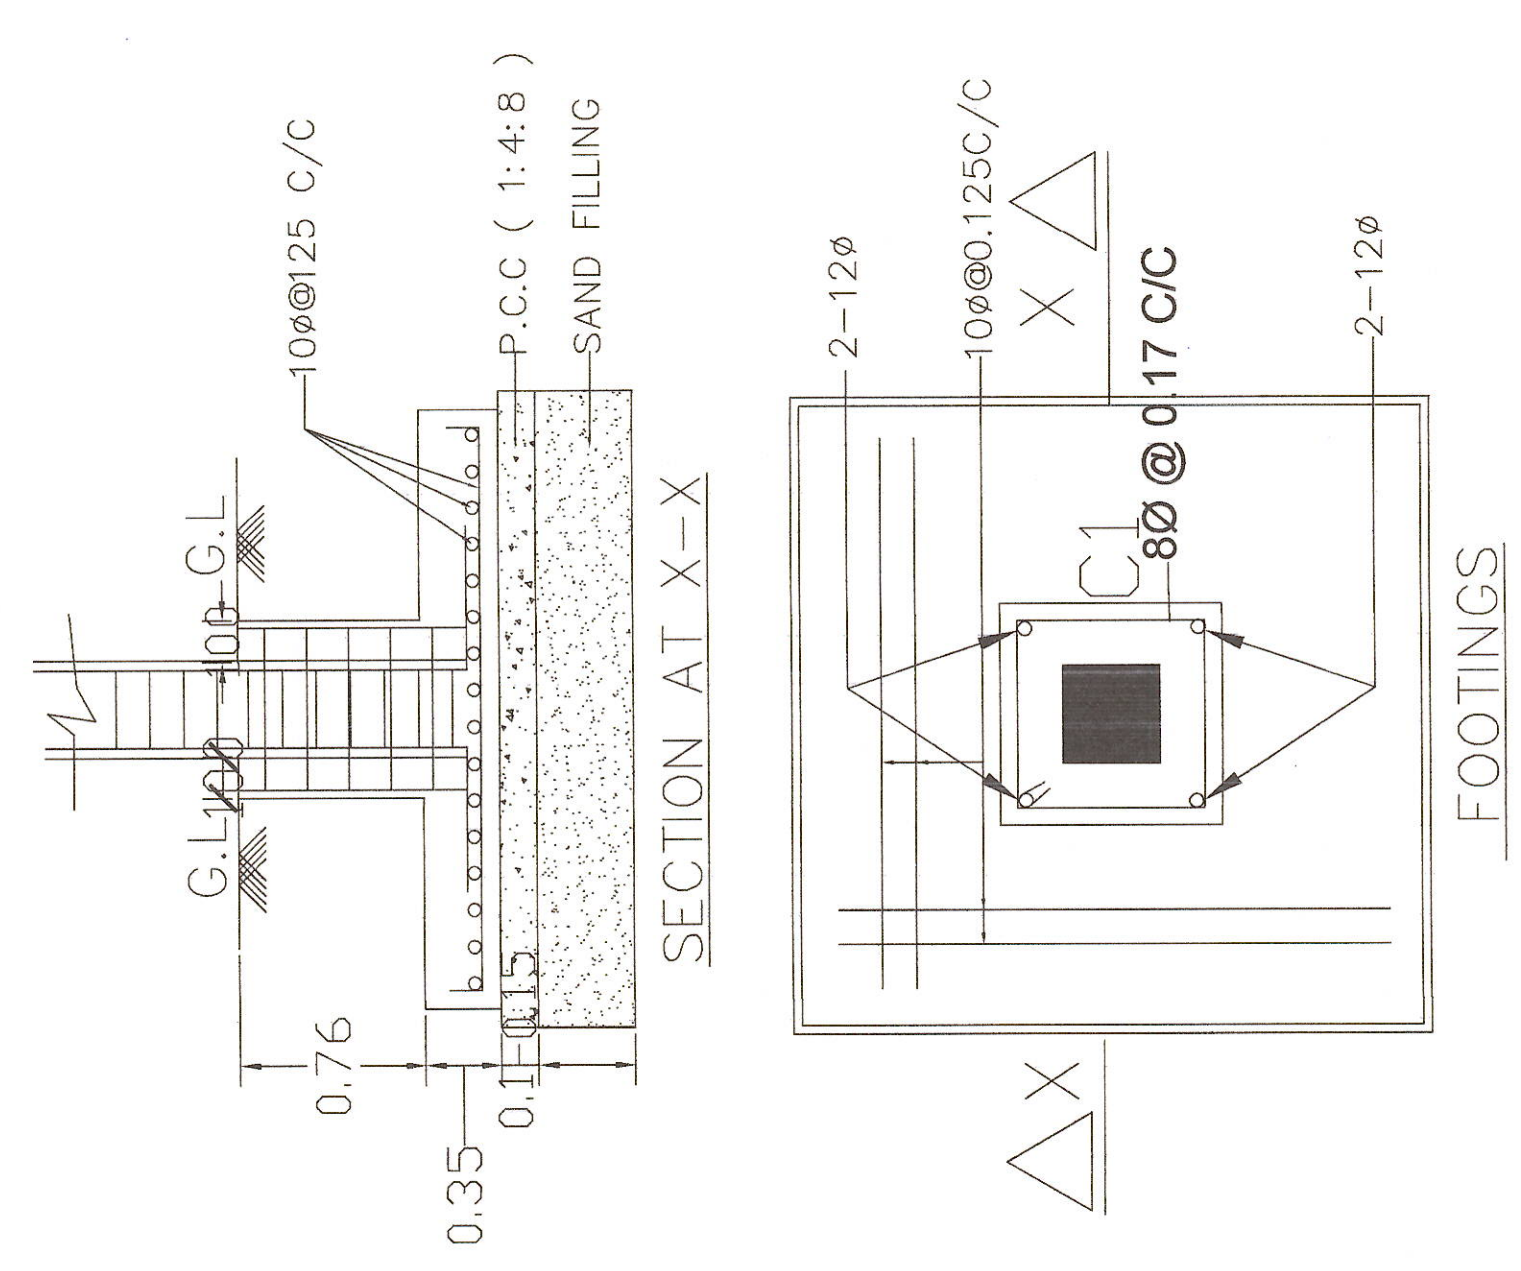

MZ - DUMUDUMA
 PLOT
 ND-499/6204, 499/6202, 499/6203, 499/6207,
 499/6206, 501, 499/4493,
 496/2534, 496/6452, 496/6453, 496/4145, 497,
 498, 496/6335, 493/5958, 500, 499/4454
 DIST - KHURDA