


PERMISSION GRANTED UNDER SECTION 12 OF THE URBAN CEASING ACT, 1973 TO THE DEVELOPER TO CONSTRUCT AND DEVELOP THE PROJECT CONTAINED IN THIS PLAN. NO MODIFICATION TO THE PLAN IS ALLOWED WITHOUT THE PERMISSION UP TO THE CITY ENGINEER, R.B.A.

APPROVED OFFICE
 RAMESHWAR DEVELOPMENT AUTHORITY

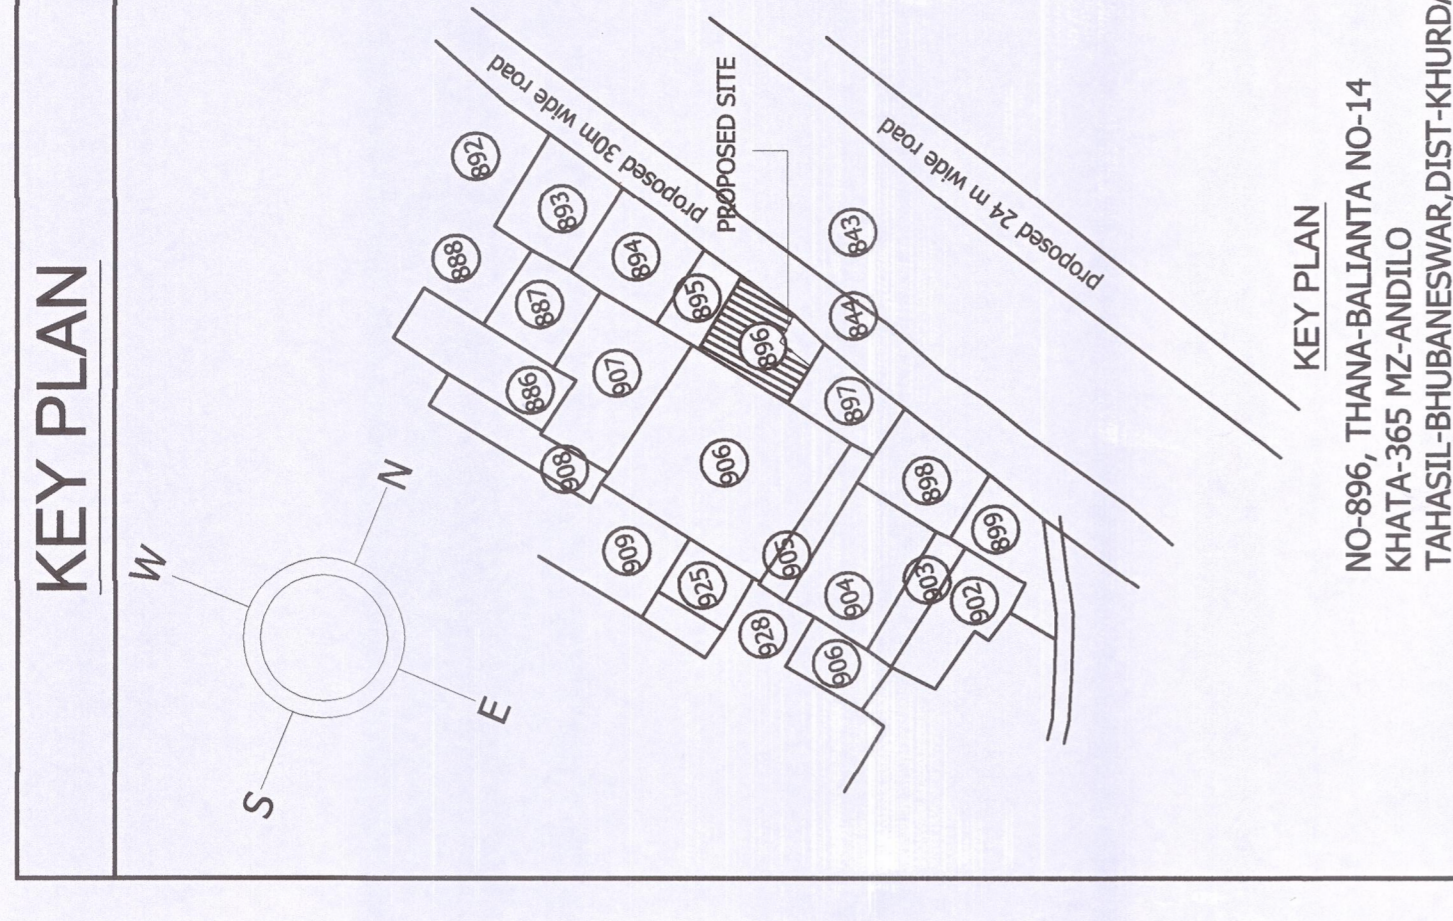

KEY PLAN
 NO. 985, TILAK NAGAR, NO-14
 KHATA NO. 362, MZ-ANDILO
 TAHASIL-BHUBANESWAR, DIST-KHURDA

GENERAL NOTES
 NOTE: 1. Scale unless mentioned to be treated as that 2. Written dimensions to be followed 3. Shape, Size, and schedule of property is provided by the applicant.

AREA STATEMENT
 TOTAL PLOT AREA = 927.87 DEC = 1326.78 SQM
 STILL FLOOR AREA = 665.472 SQM
 UTILITY AREA IN STILL = 287.2 SQM
 TOTAL STILL FLOOR AREA = 952.672 SQM
 PARKING AREA IN STILL = 603.342 SQM
 OPEN PARKING AREA = 181.4 SQM
 TOTAL PARKING PROVIDED = 784.74 SQM
 VISITORS PARKING PROVIDED = 152.00 SQM
 PLANTATION PROVIDED = 152.00 SQM

FLOOR	NET SUB AREA	NET SUPER AREA	NET COVERED AREA	NET FLOOR AREA	NET FLOOR AREA
1	68.00	27.02	6.06	62.02	62.02
2	68.00	27.02	6.06	62.02	62.02
3	68.00	27.02	6.06	62.02	62.02
4	68.00	27.02	6.06	62.02	62.02
TOTAL	272.00	108.08	24.24	247.76	247.76

TOTAL BUILT UP AREA FOR R&H = NET SUB AREA UTILITY + SOCIETY = 1022.84 + 28.74 = 1051.58 SQM

FAR = 1.746

DOOR & WINDOW SCHEDULE	
TYPE	DESCRIPTION
01	D 1.0X2.1M FLUSH DOOR
02	D1 0.9X2.1M FLUSH DOOR
03	D2 0.75X2.1M FLUSH DOOR
04	W 1.5X4.35H MS. GLAZED WINDOW
05	W1 0.9X2.35H MS. GLAZED WINDOW
06	V 0.6X0.75H MS. GLAZED VENTILATOR

NO.	REVISIONS / ISSUE	DATE

APPROVAL DRAWING


PROJECT TITLE
 PROPOSED S-4 APARTMENT OVER PLOT NO. 985, TILAK NAGAR, BALANTA NO-14 KHATA-362, MZ-ANDILO, TAHASIL-BHUBANESWAR, DIST-KHURDA

DRAWING TITLE
 ALL FLOOR PLANS ELEVATIONS, SECTIONS, SITE PLAN & OTHER DETAILS


SHEET NO.
 1

ARCHITECT
 DEEPAK KUMAR SAHOO
 ARCHITECT
 CA 200434227
 SCALE
 1/8" = 1'0"


PREPARED BY
 DEEPAK KUMAR SAHOO
 ARCHITECT
 CA 200434227
 SCALE
 1/8" = 1'0"

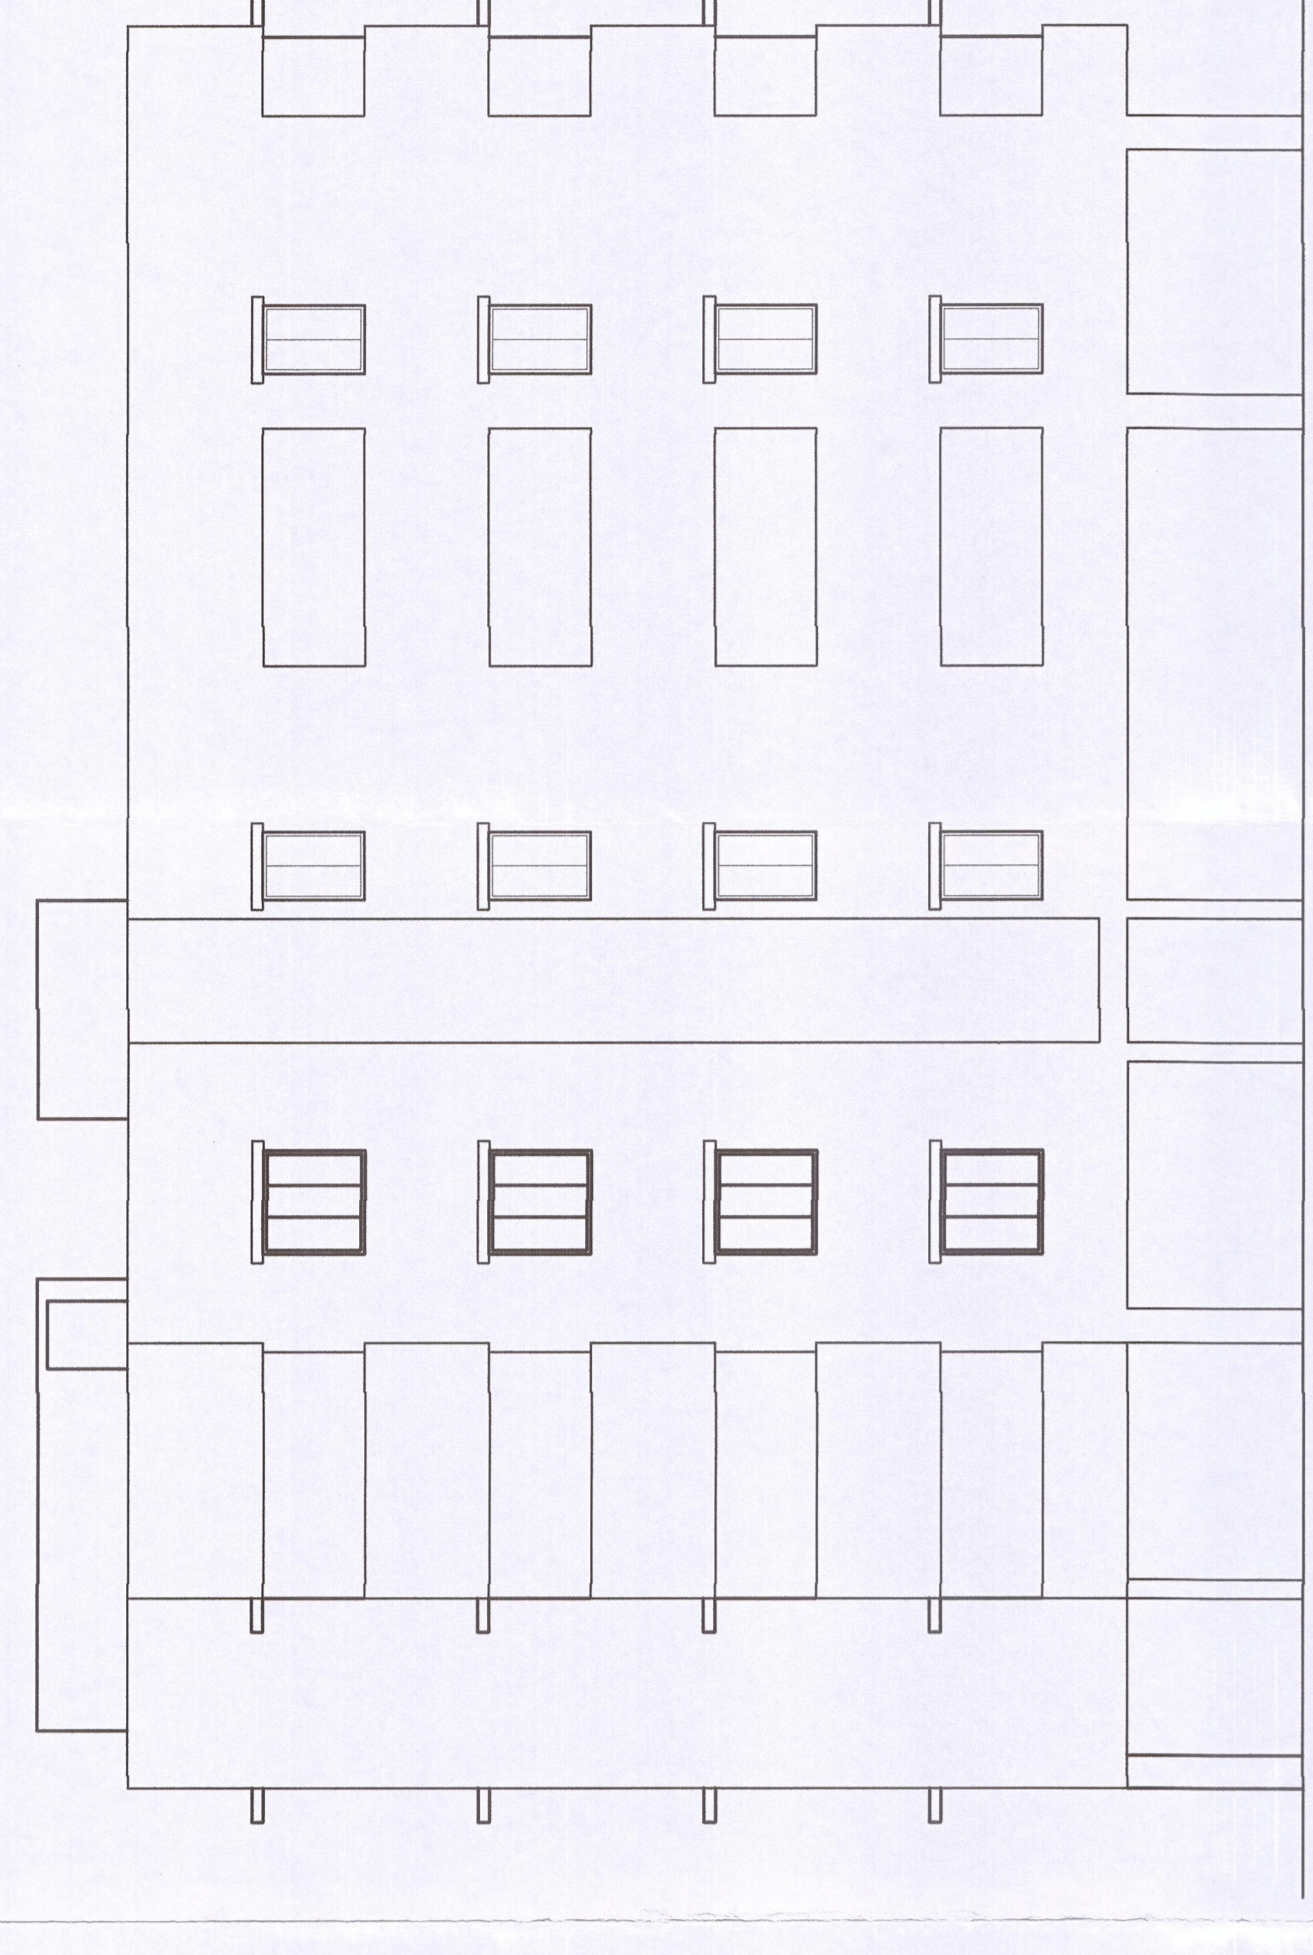



RIGHT ELEVATION

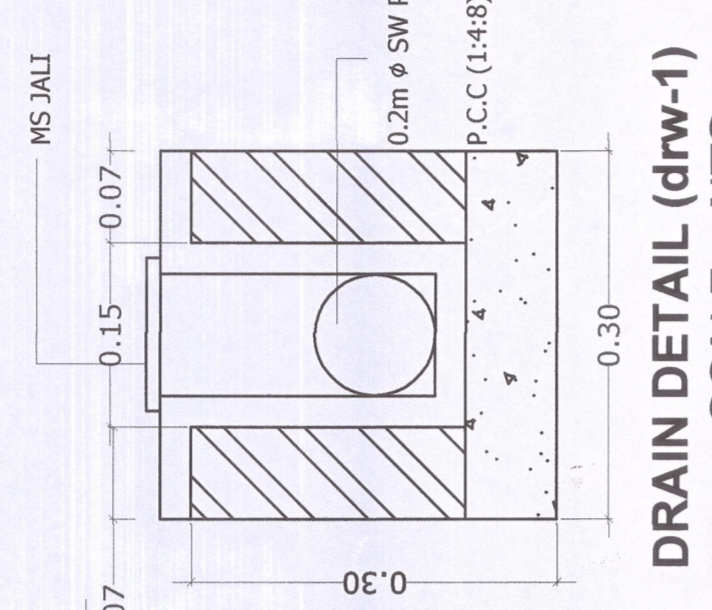


SECTION OF RECHARGING PIT

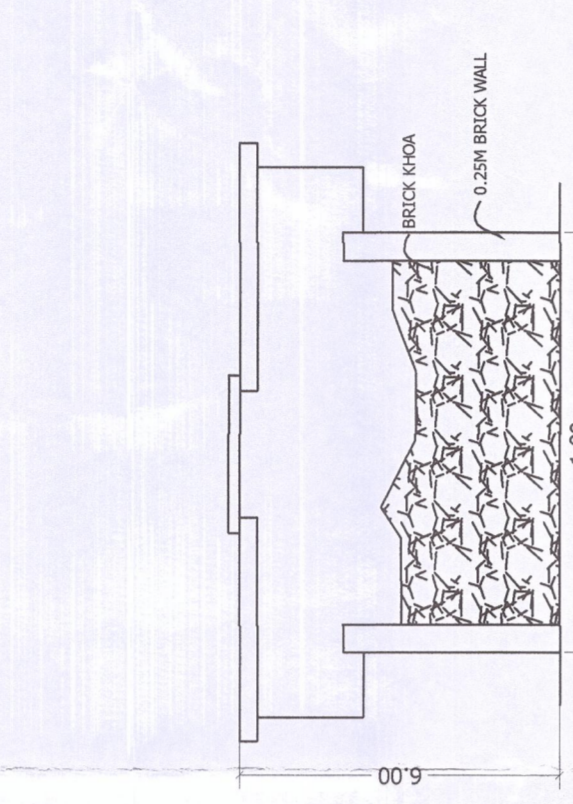


PLAN OF RECHARGING PIT

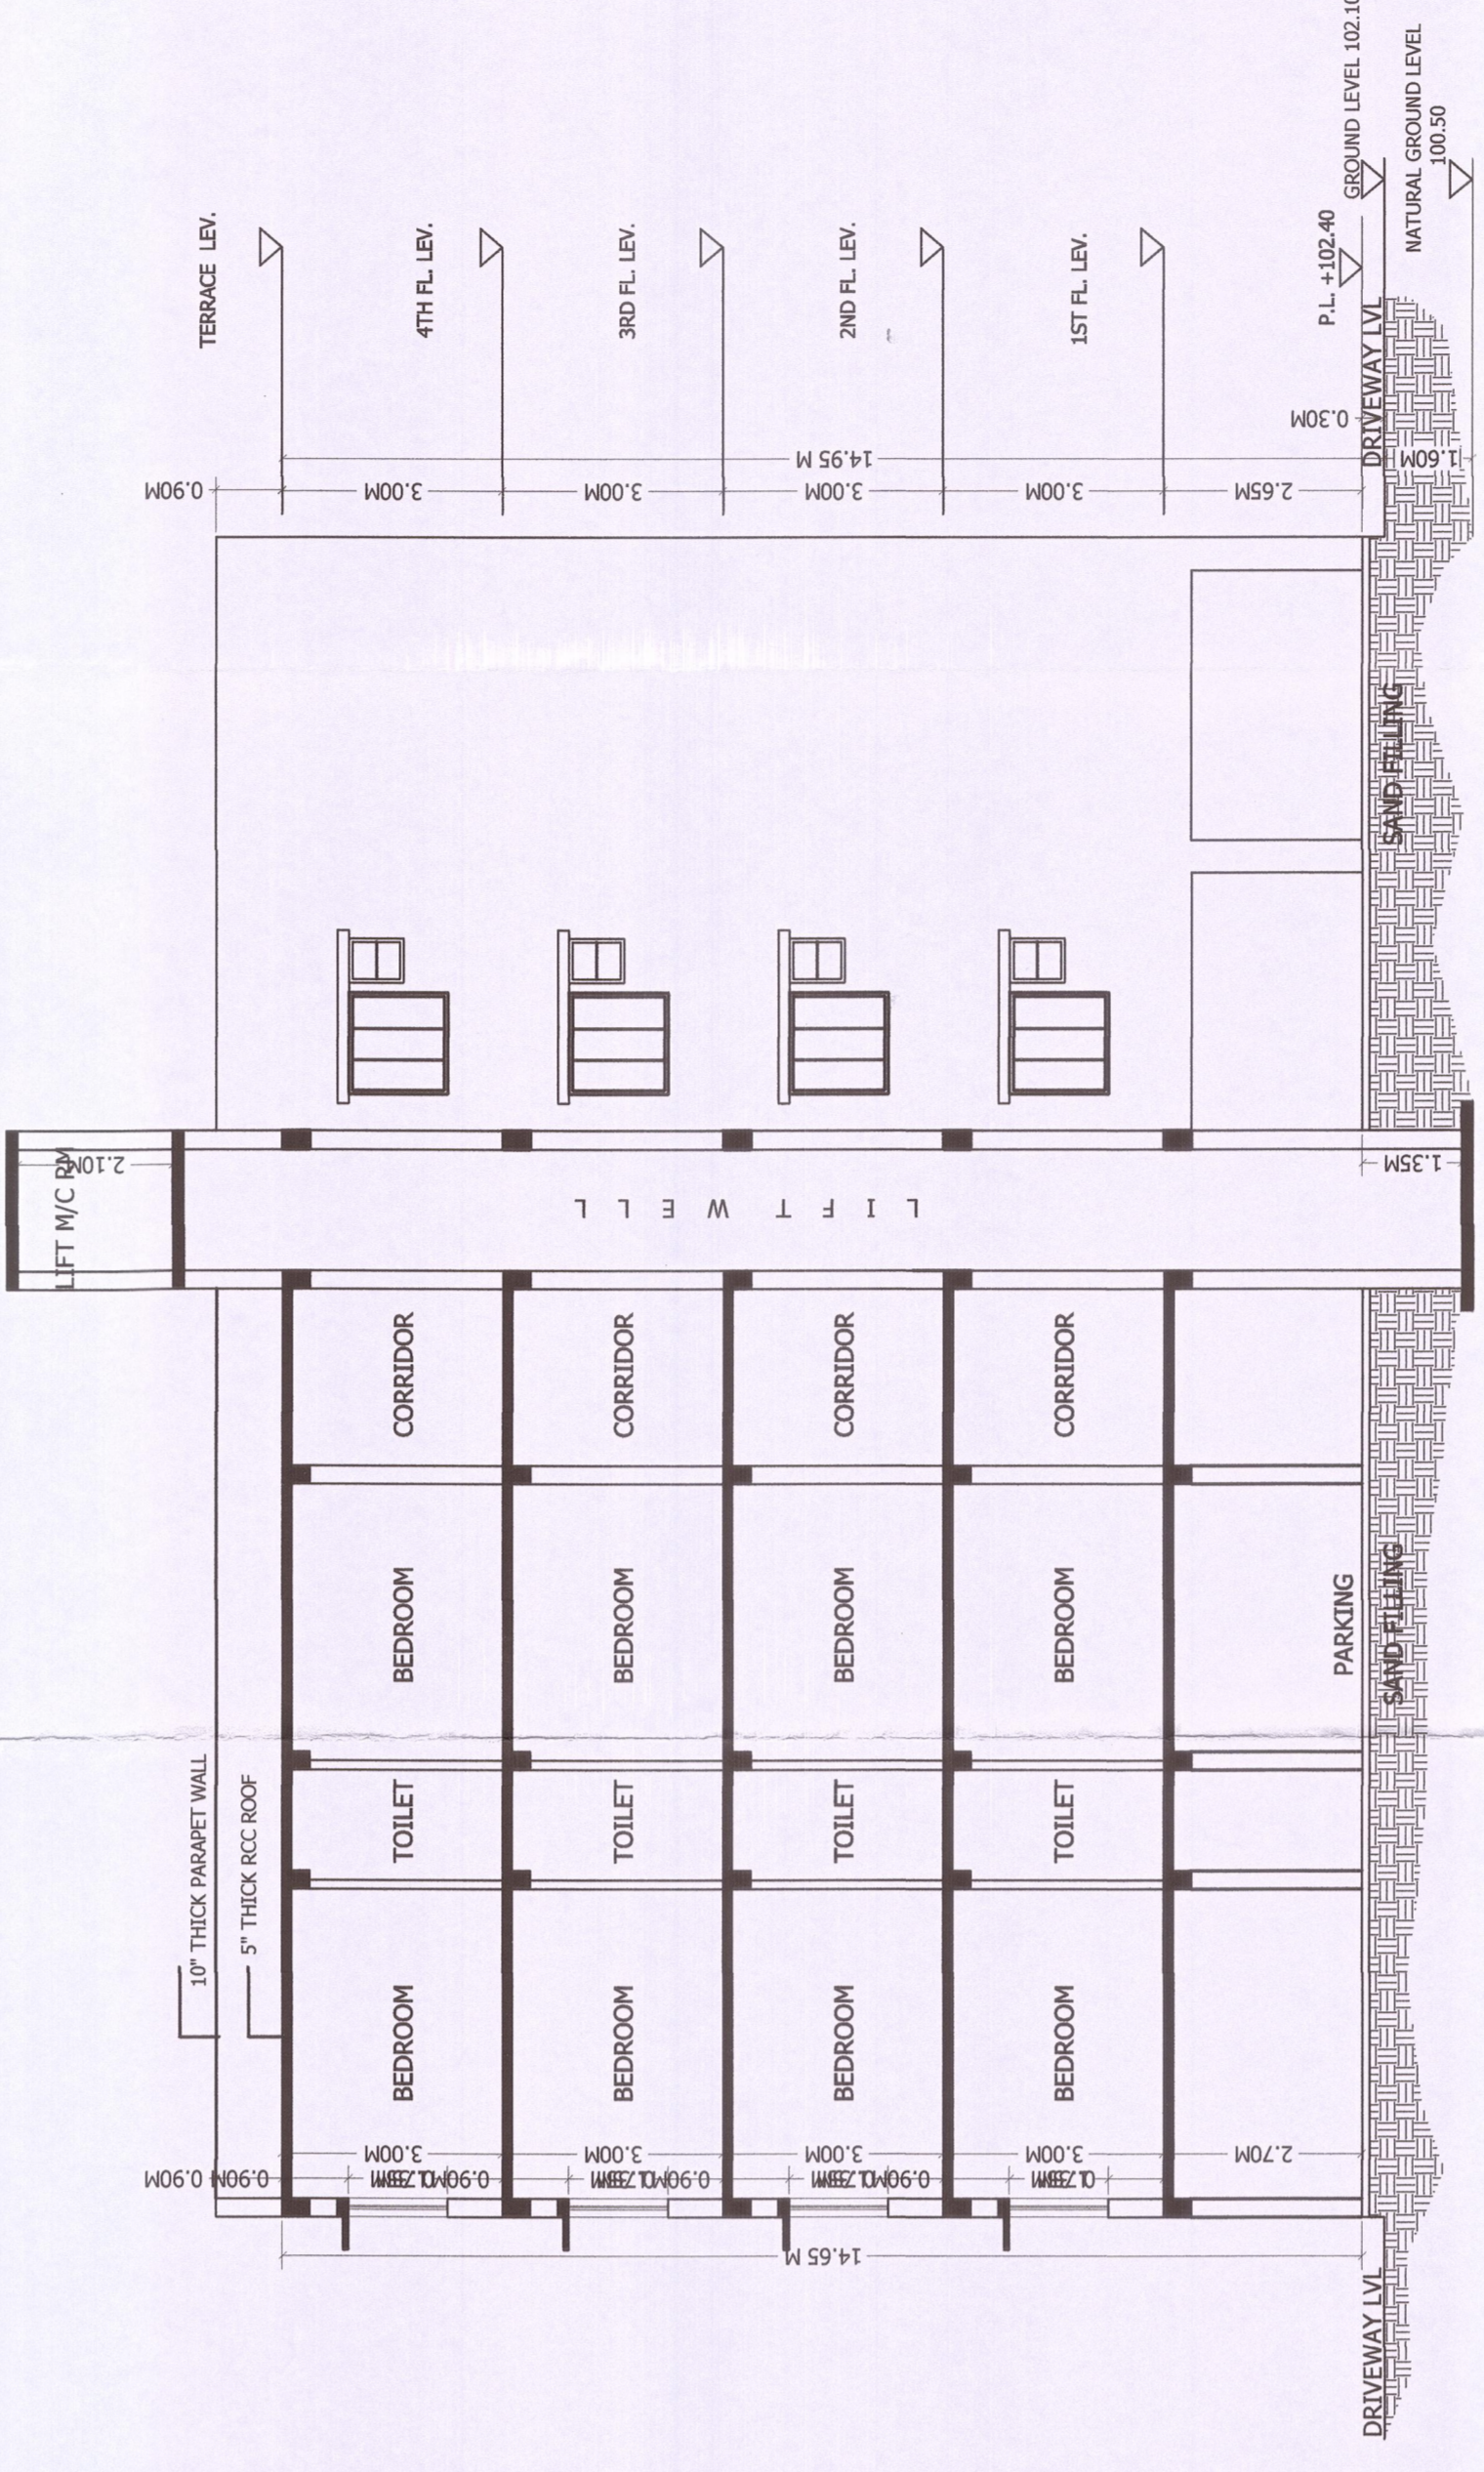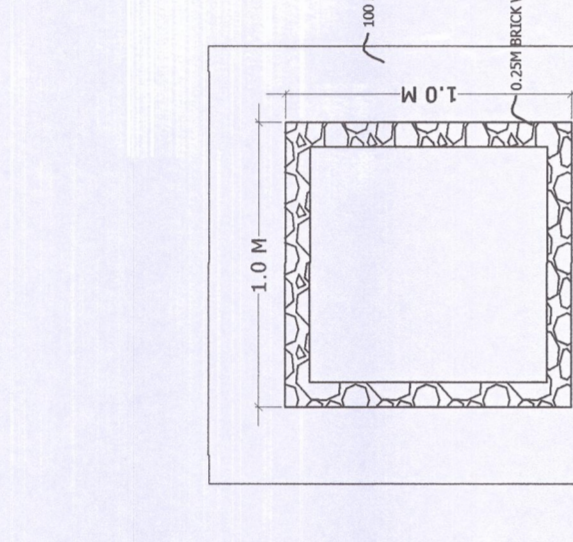

SECTION-AA


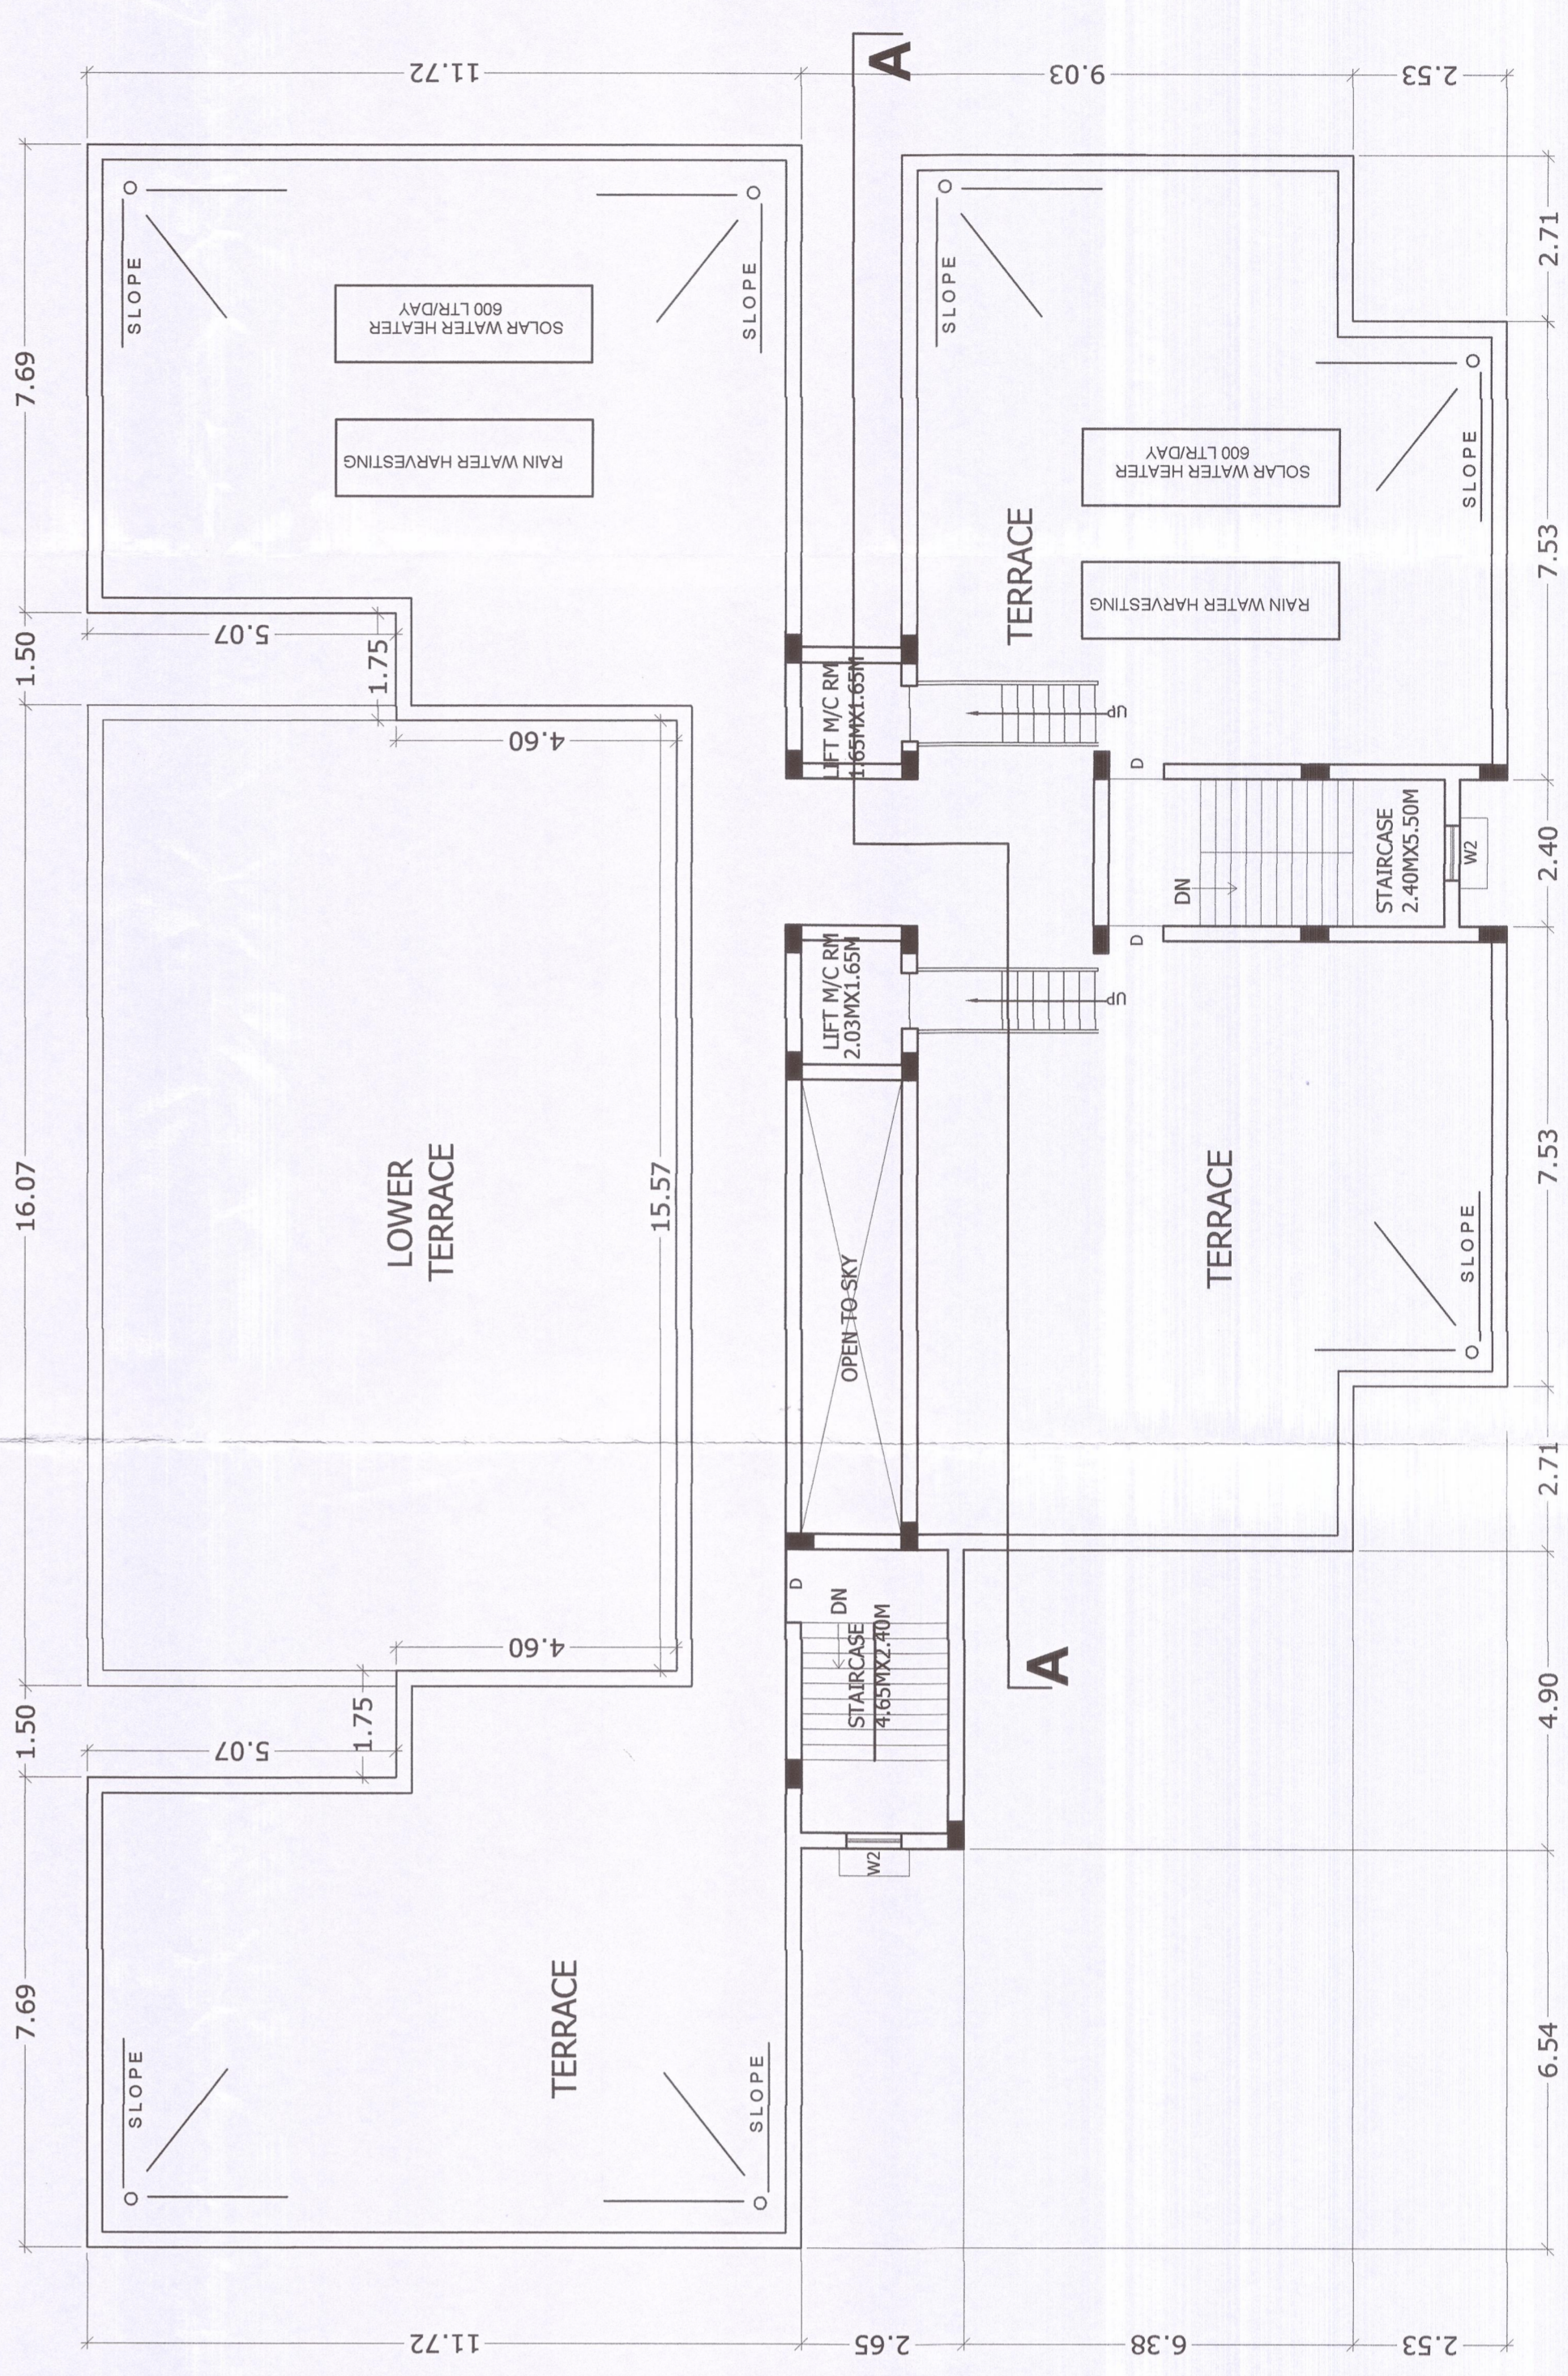


TERRACE FLOOR PLAN

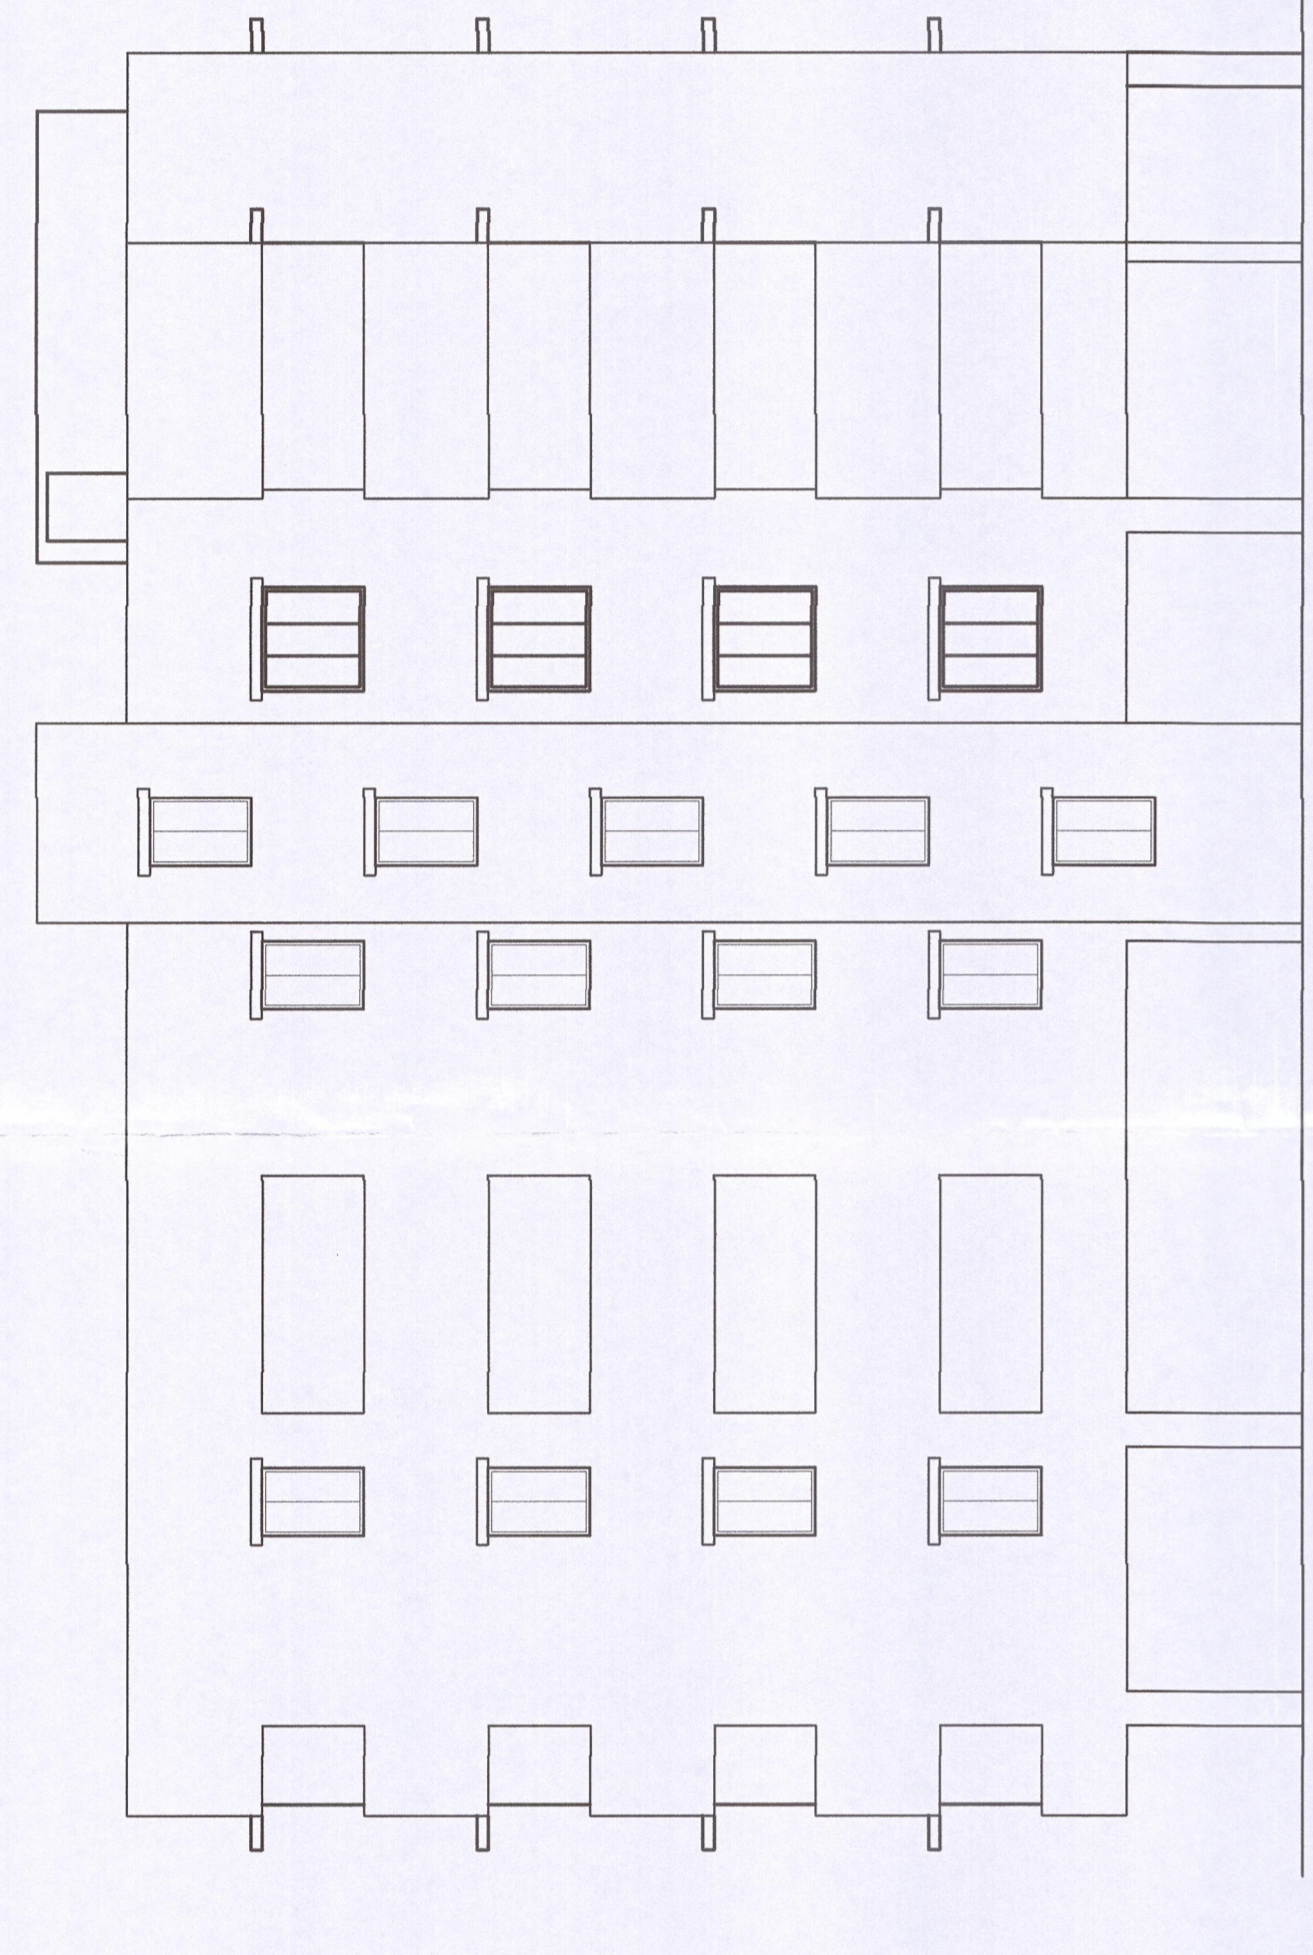


LEFT ELEVATION


REAR ELEVATION

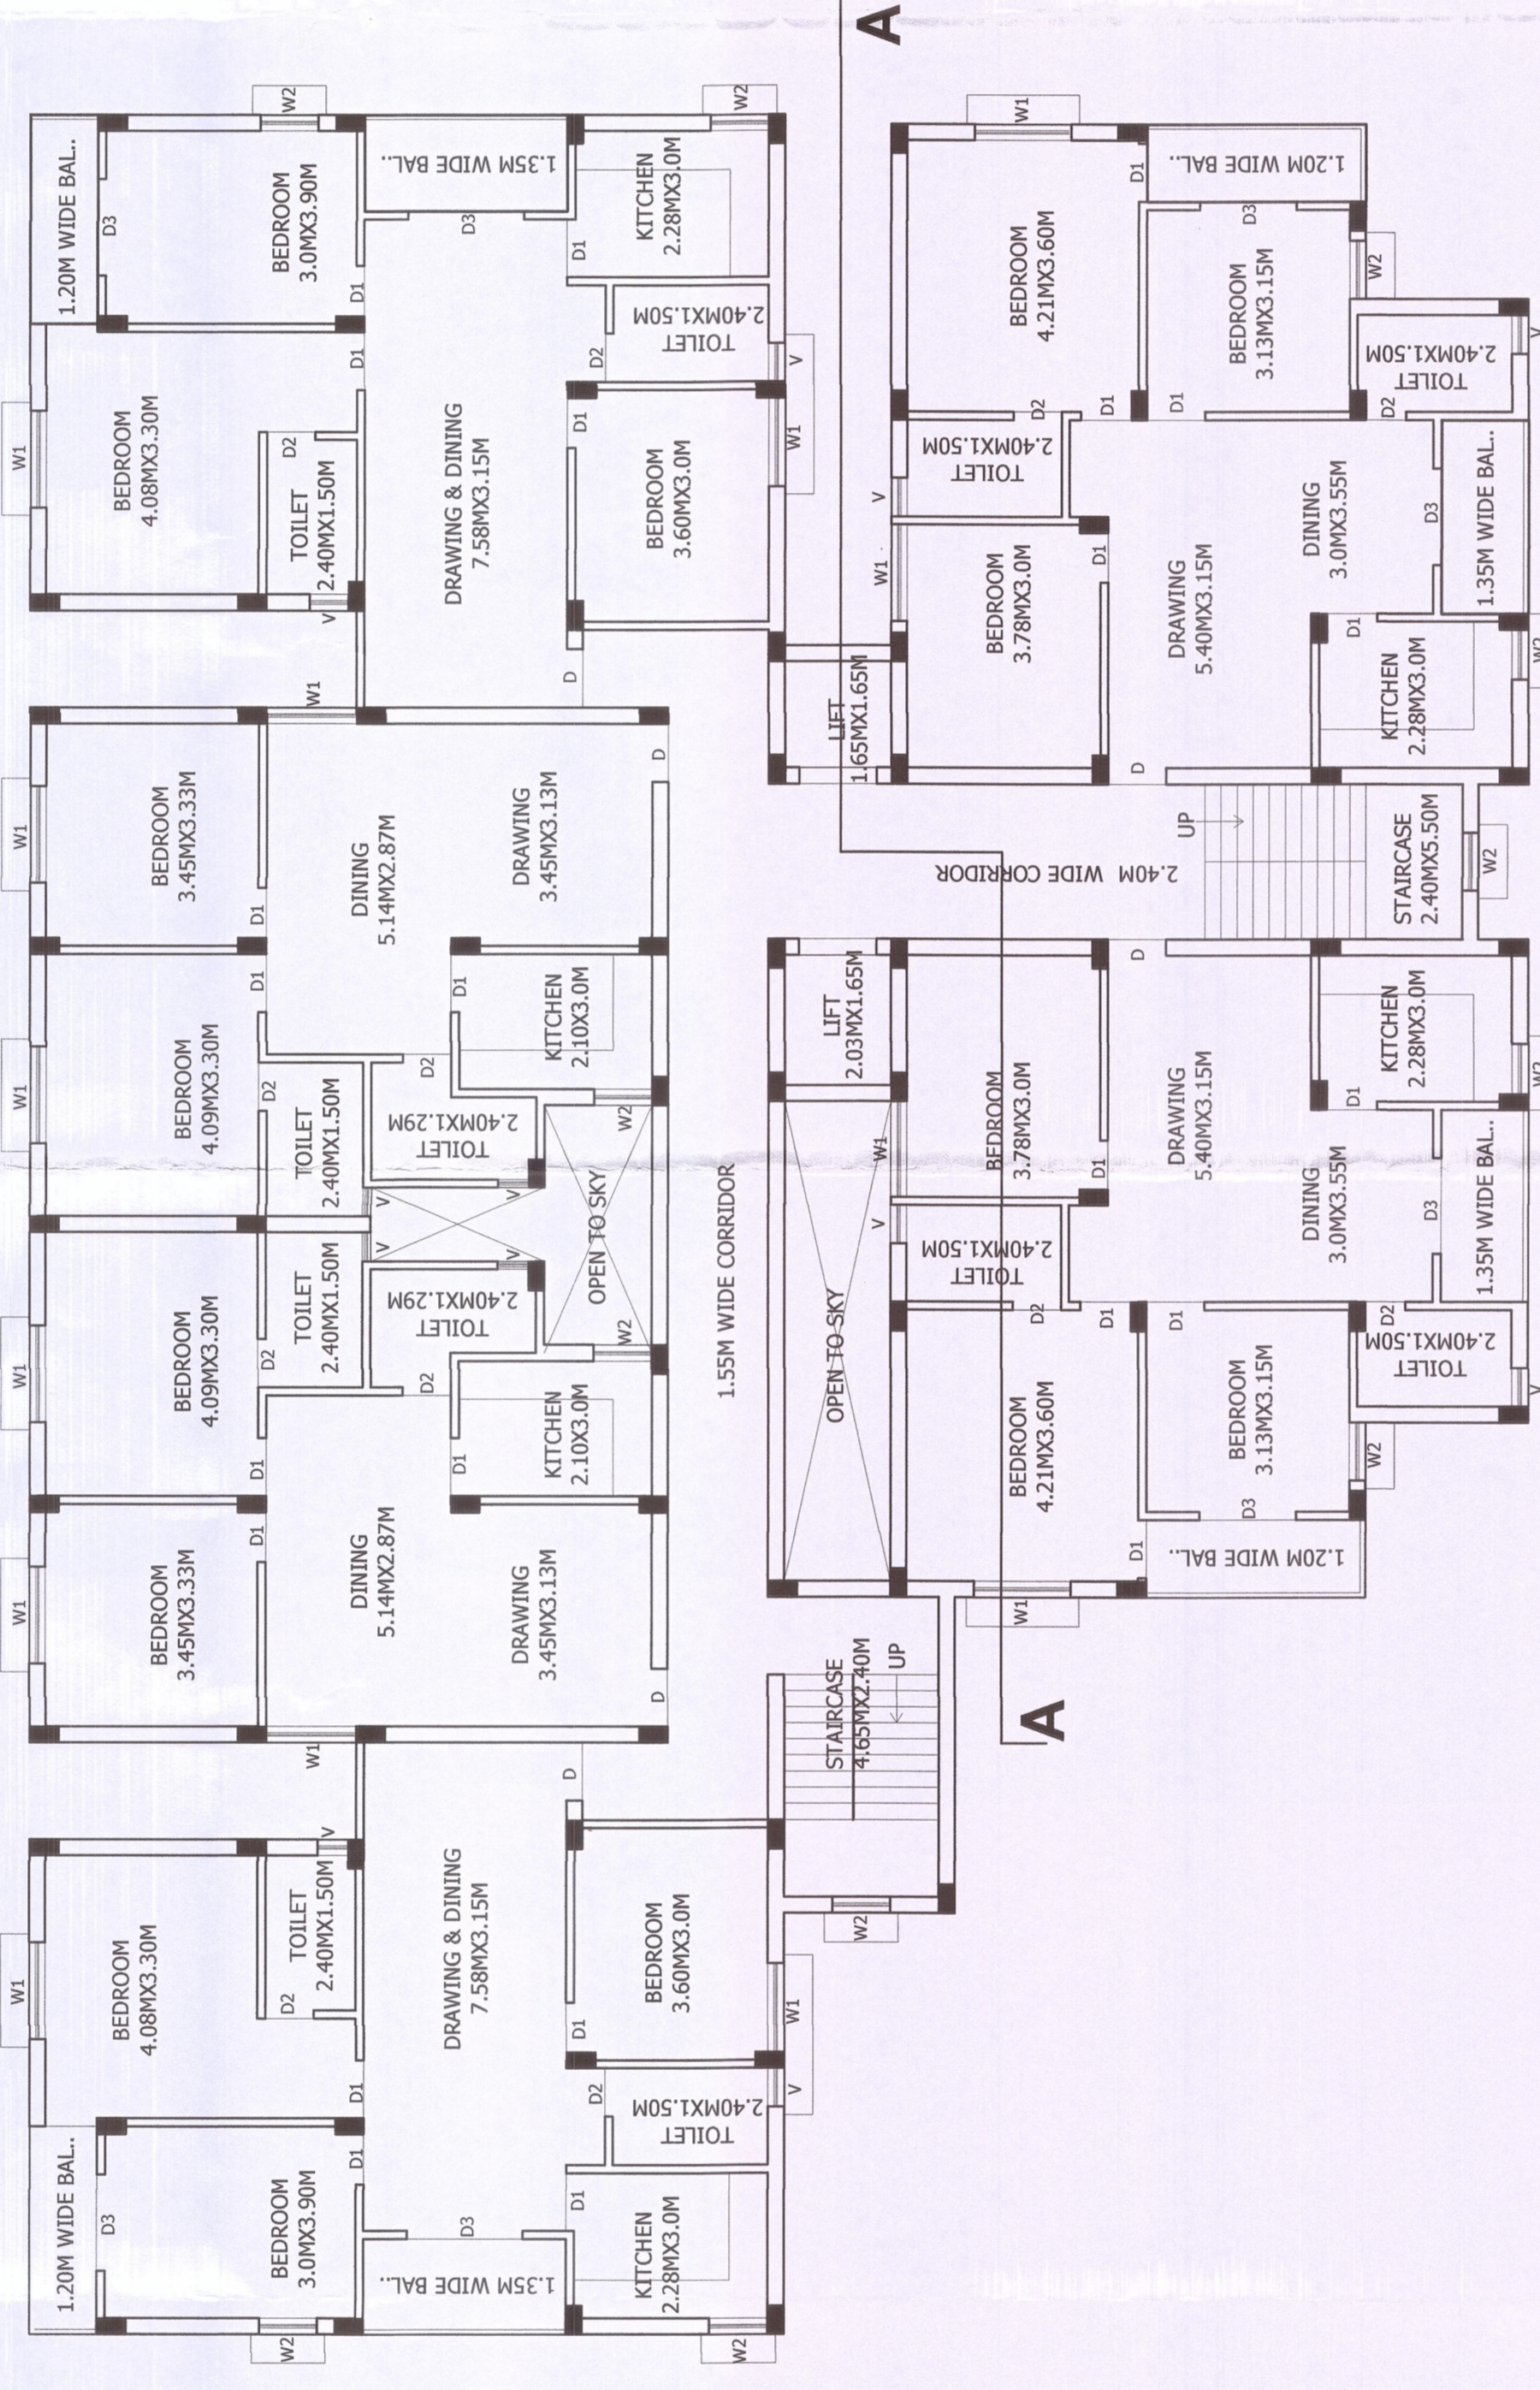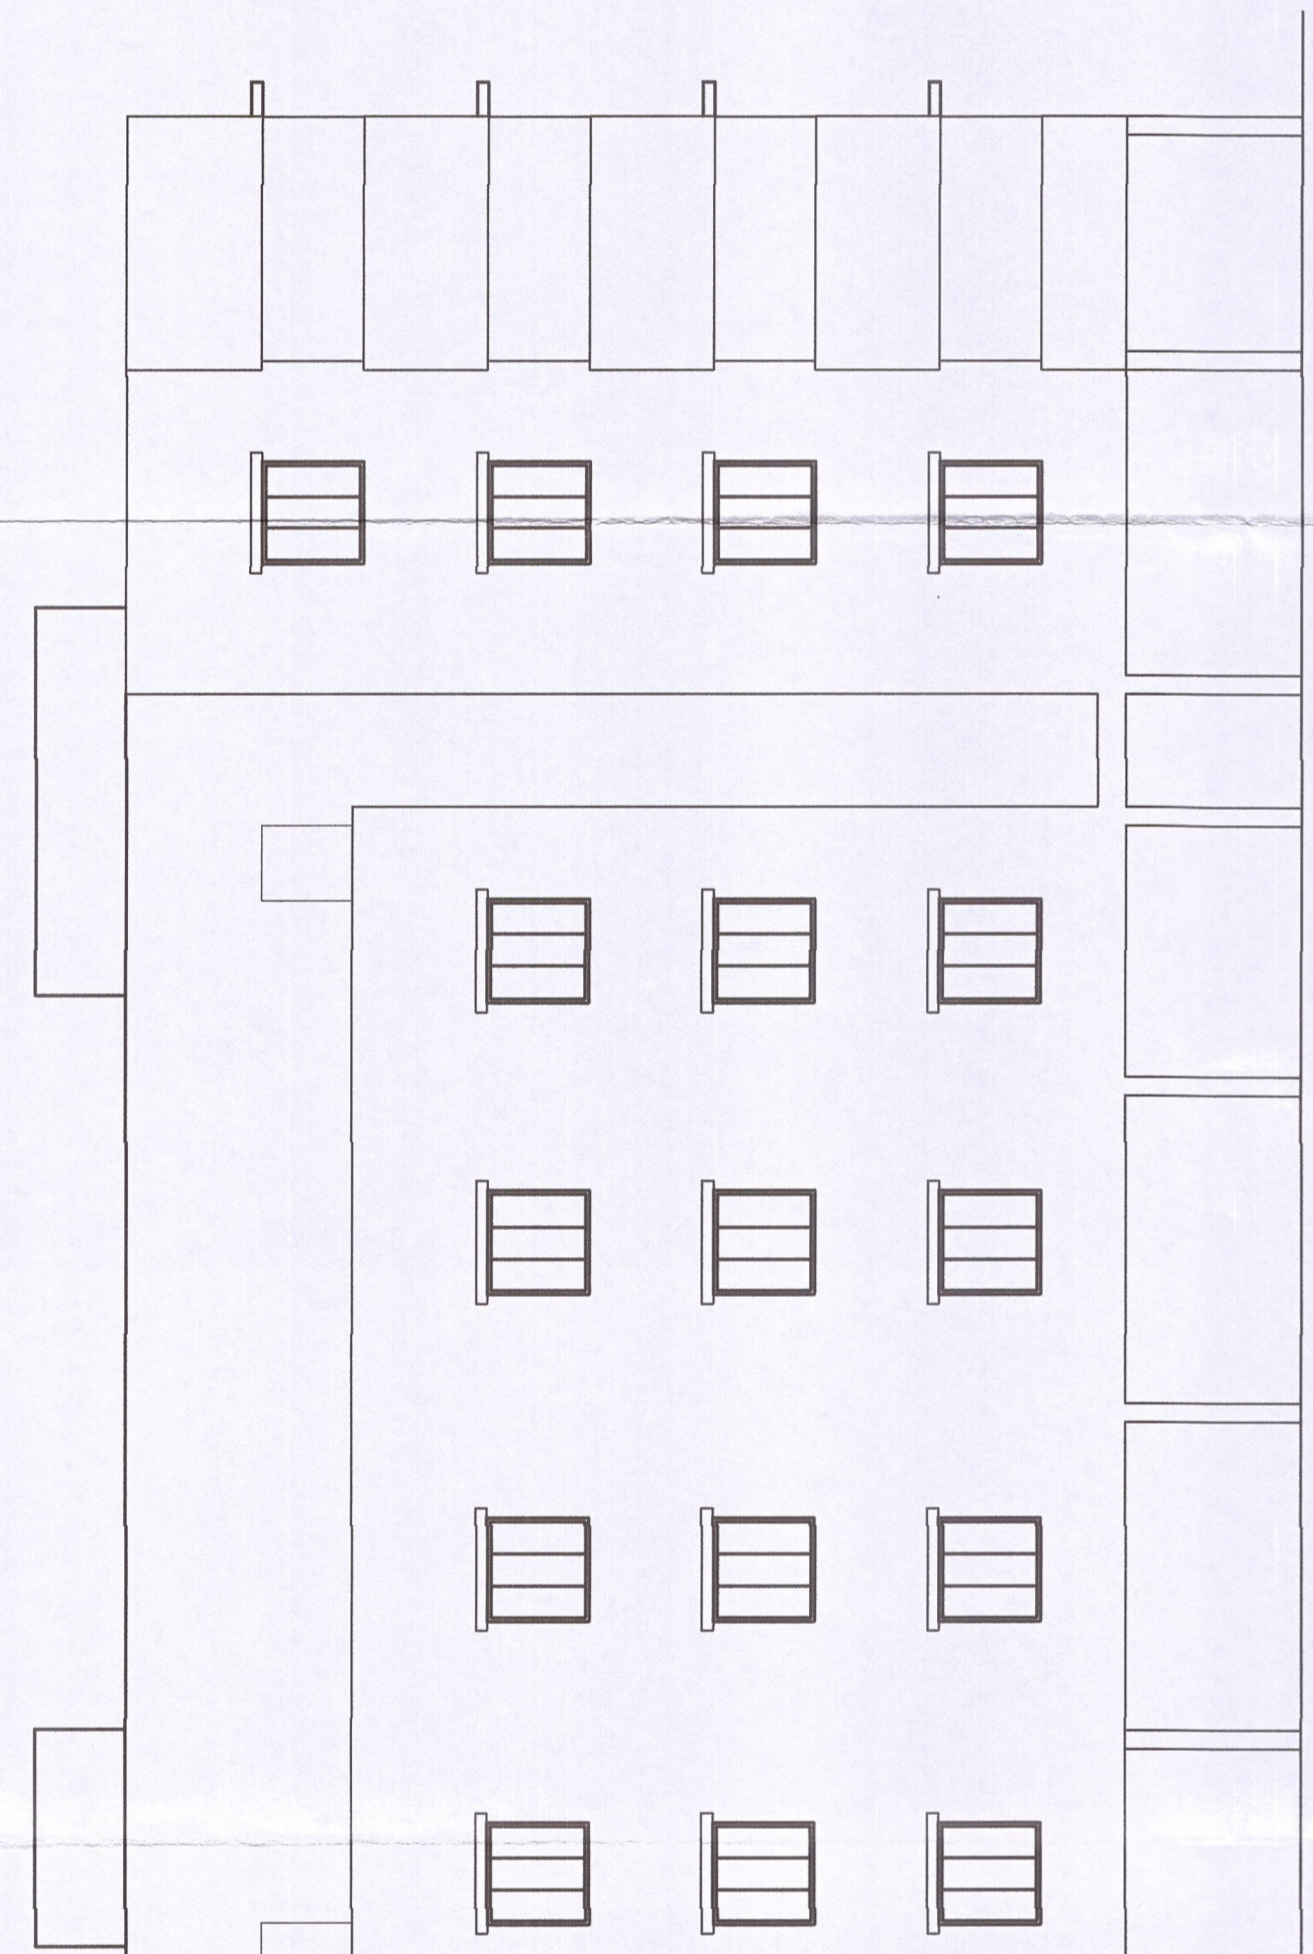

TYPICAL FLOOR PLAN 1ST, 2ND, 3RD


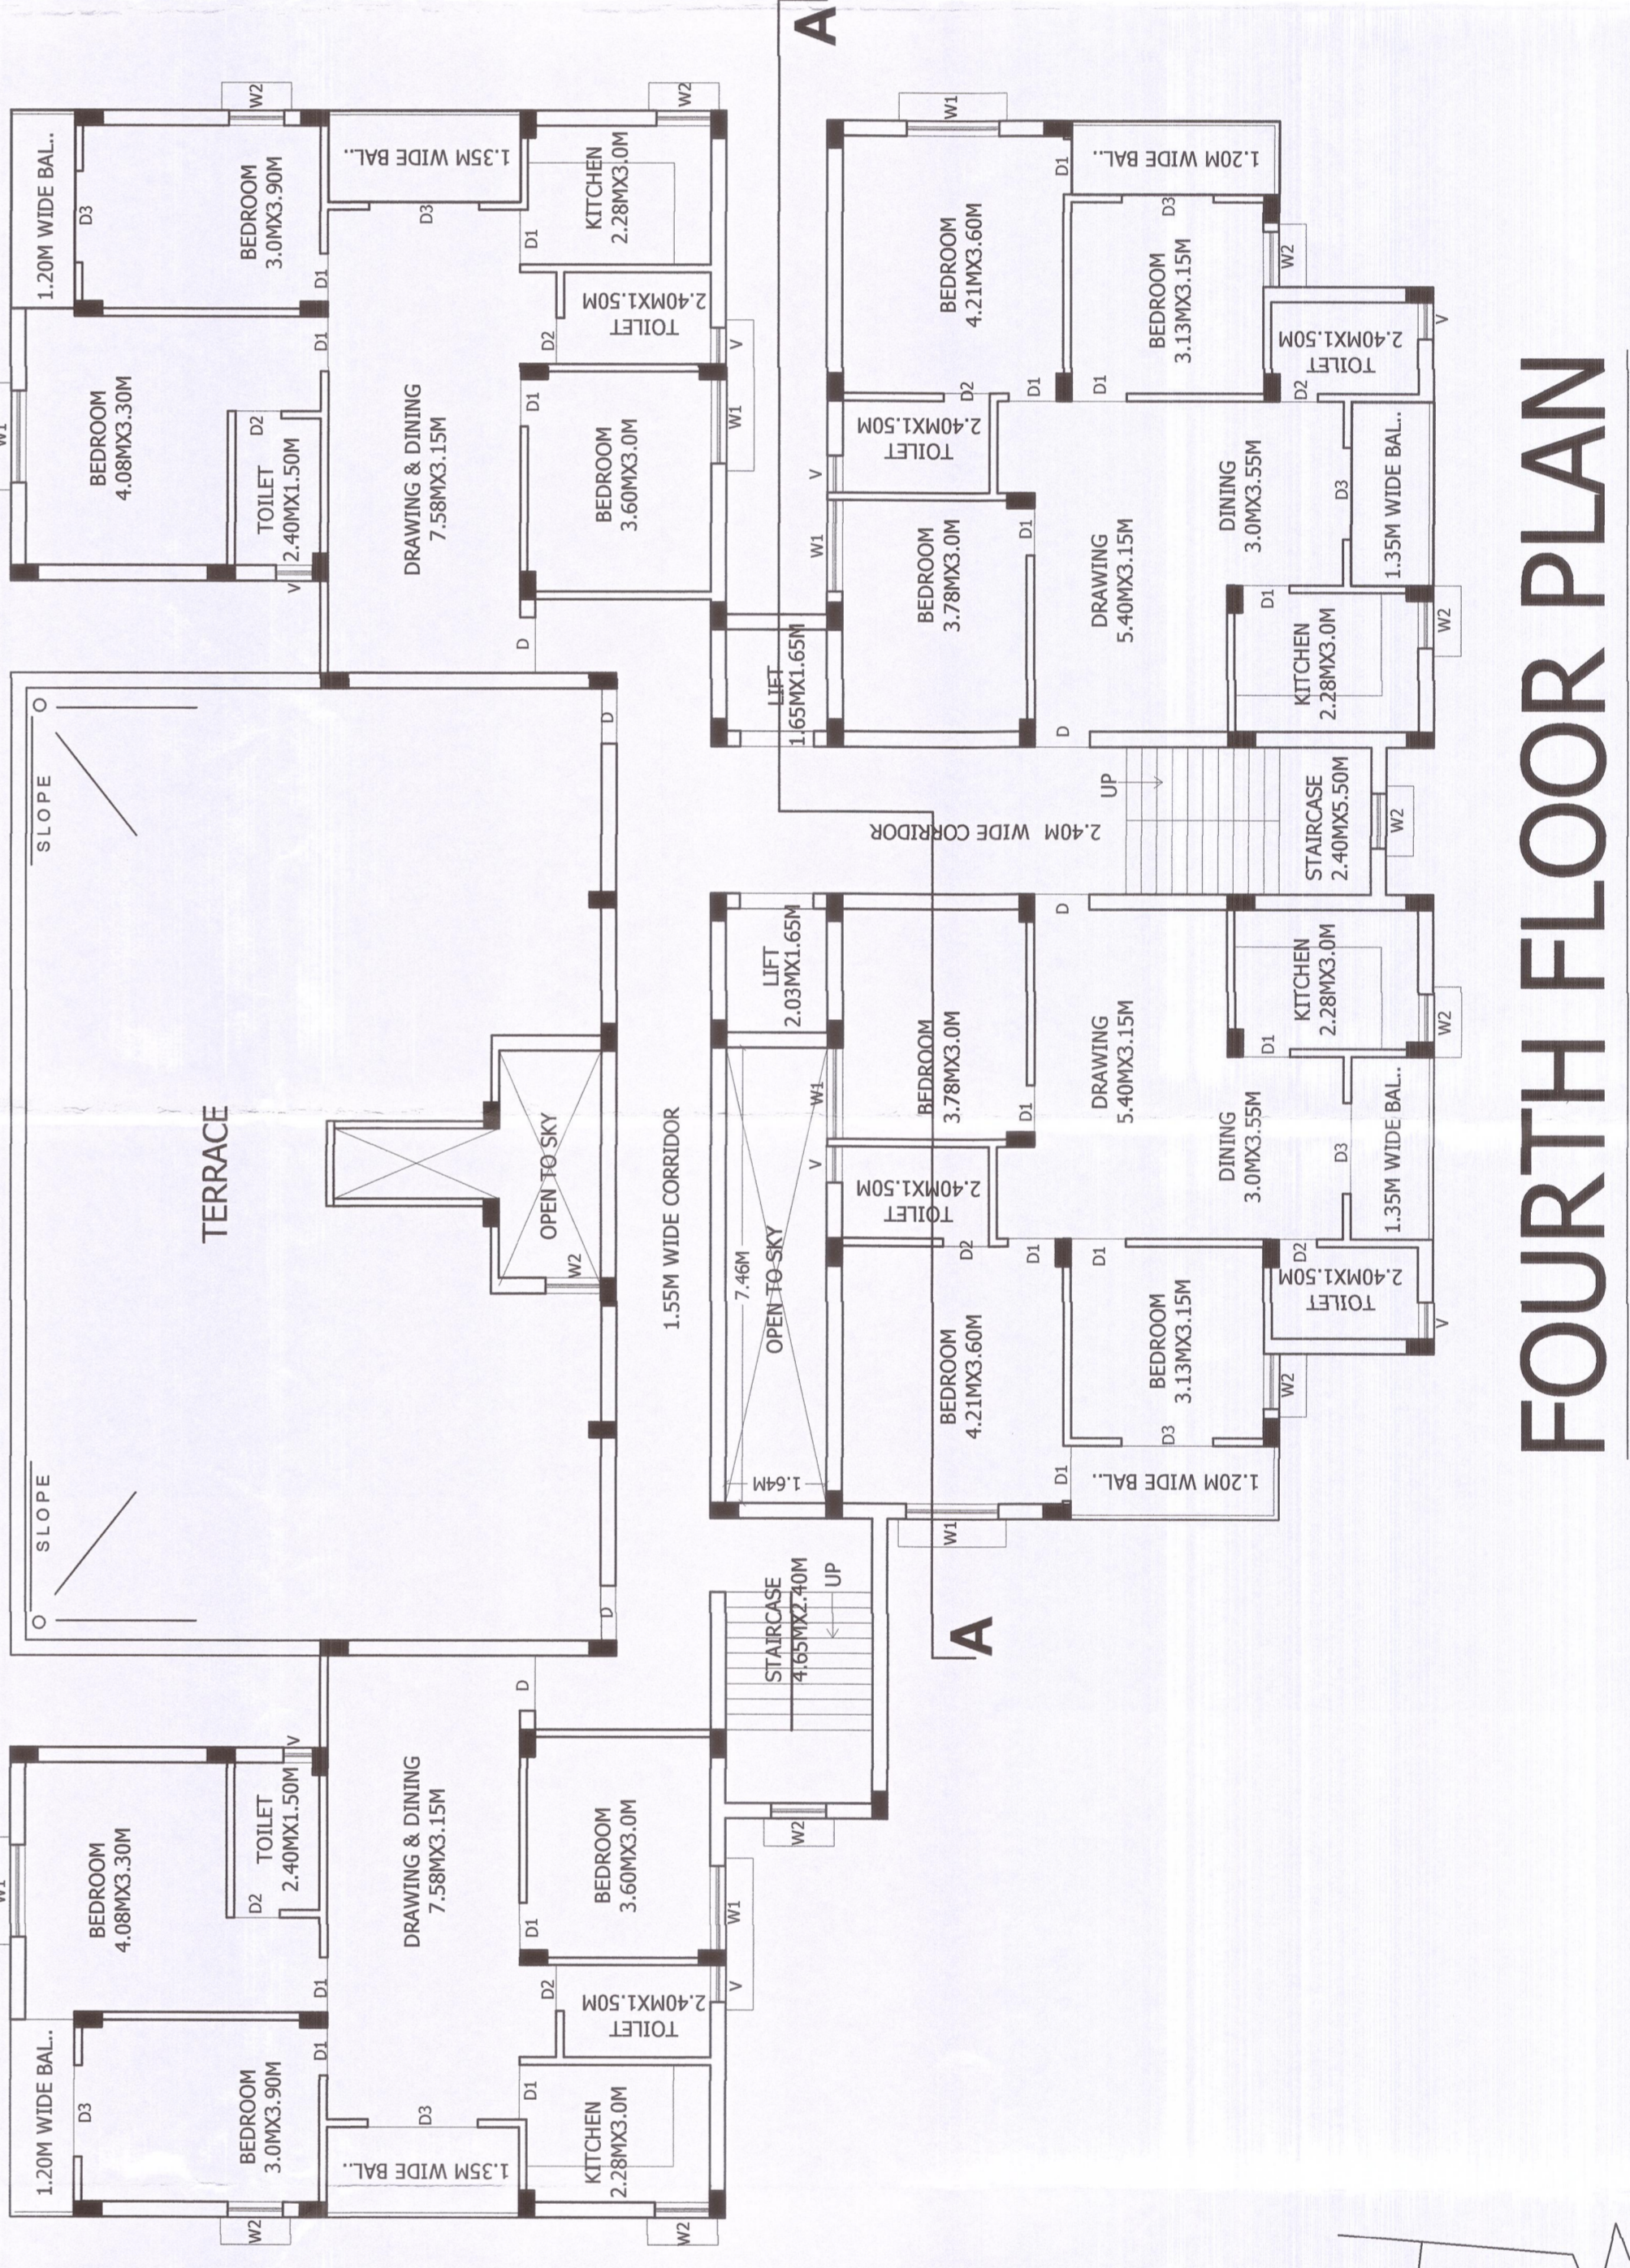


FOURTH FLOOR PLAN

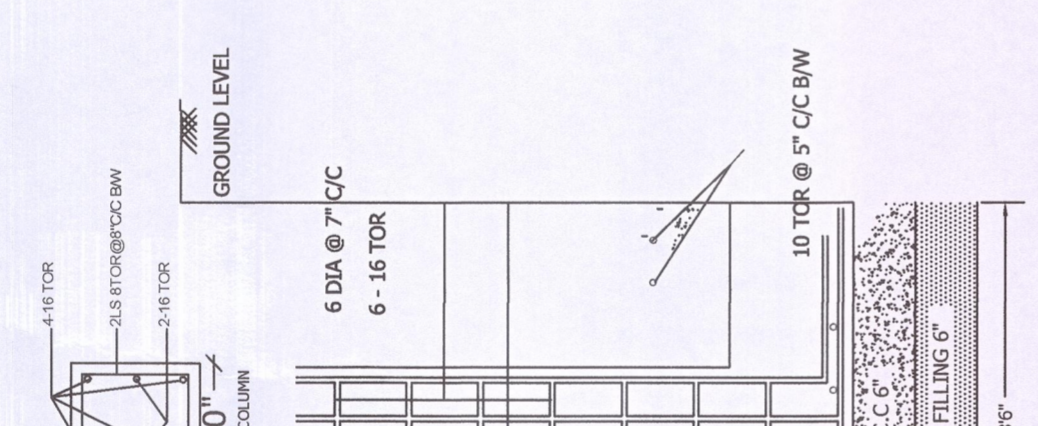


FOUNDATION DETAIL

FRONT ELEVATION

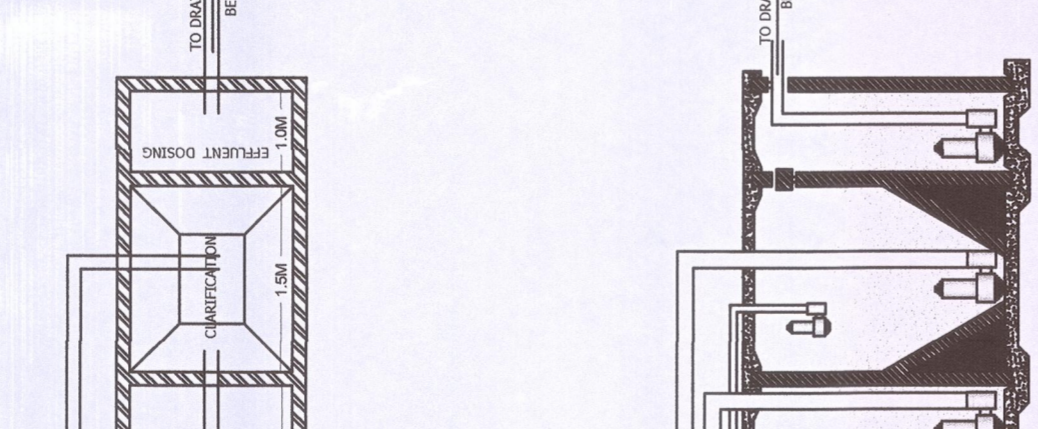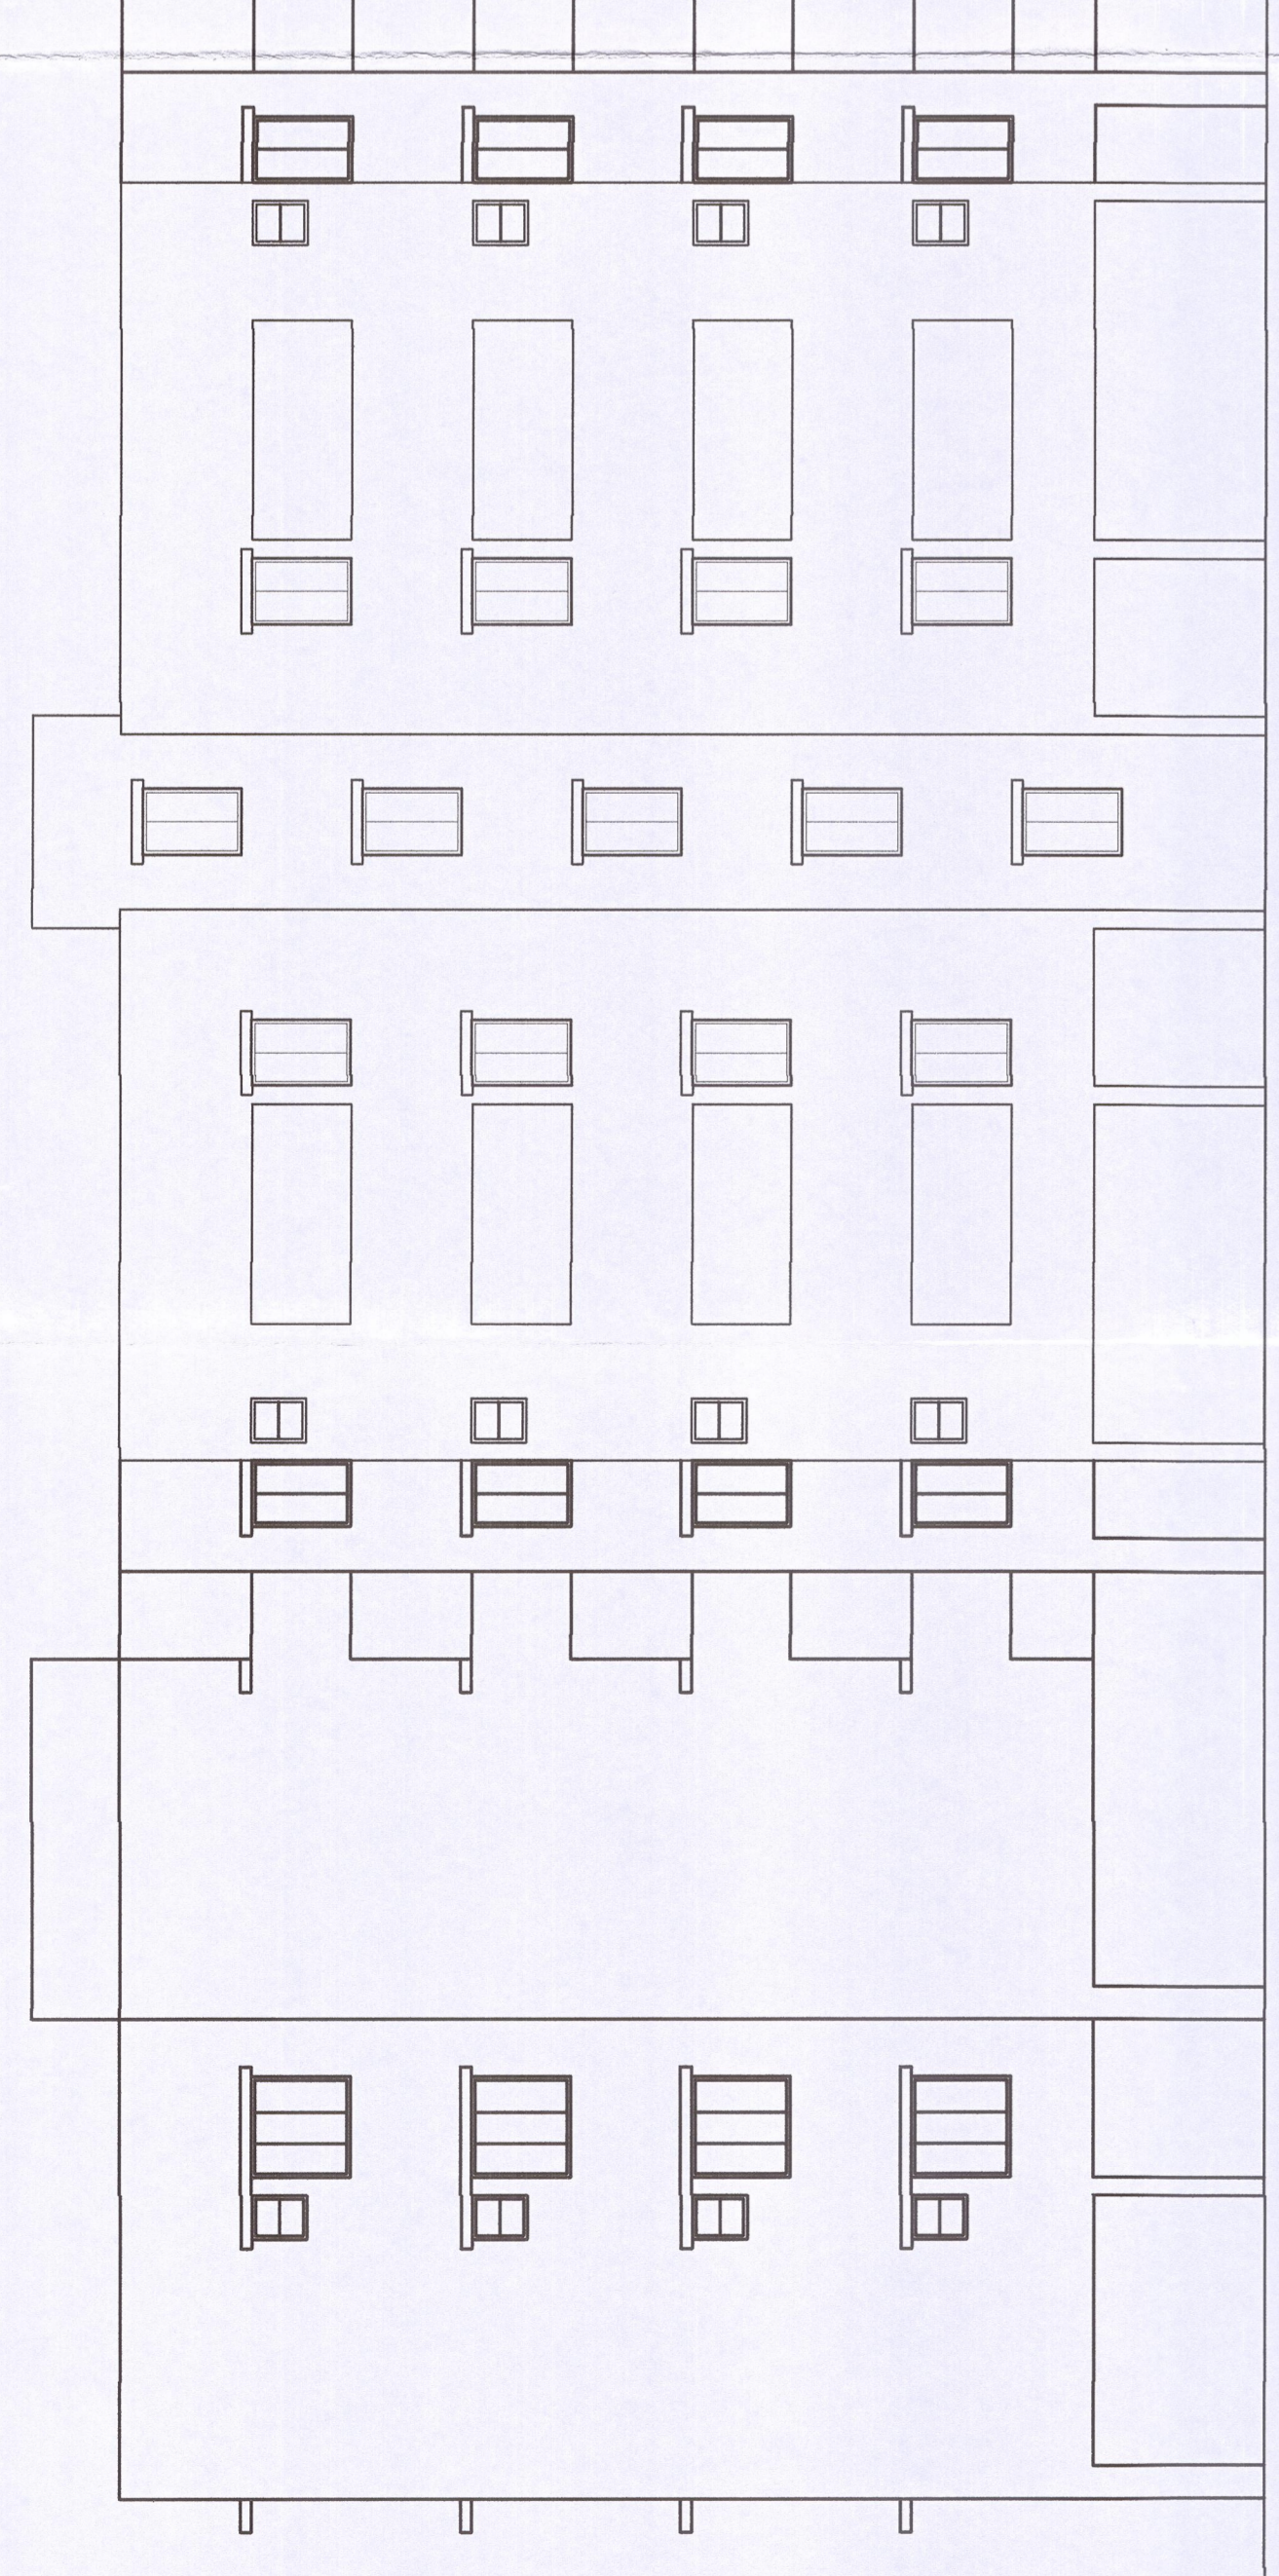

S T P DETAILS

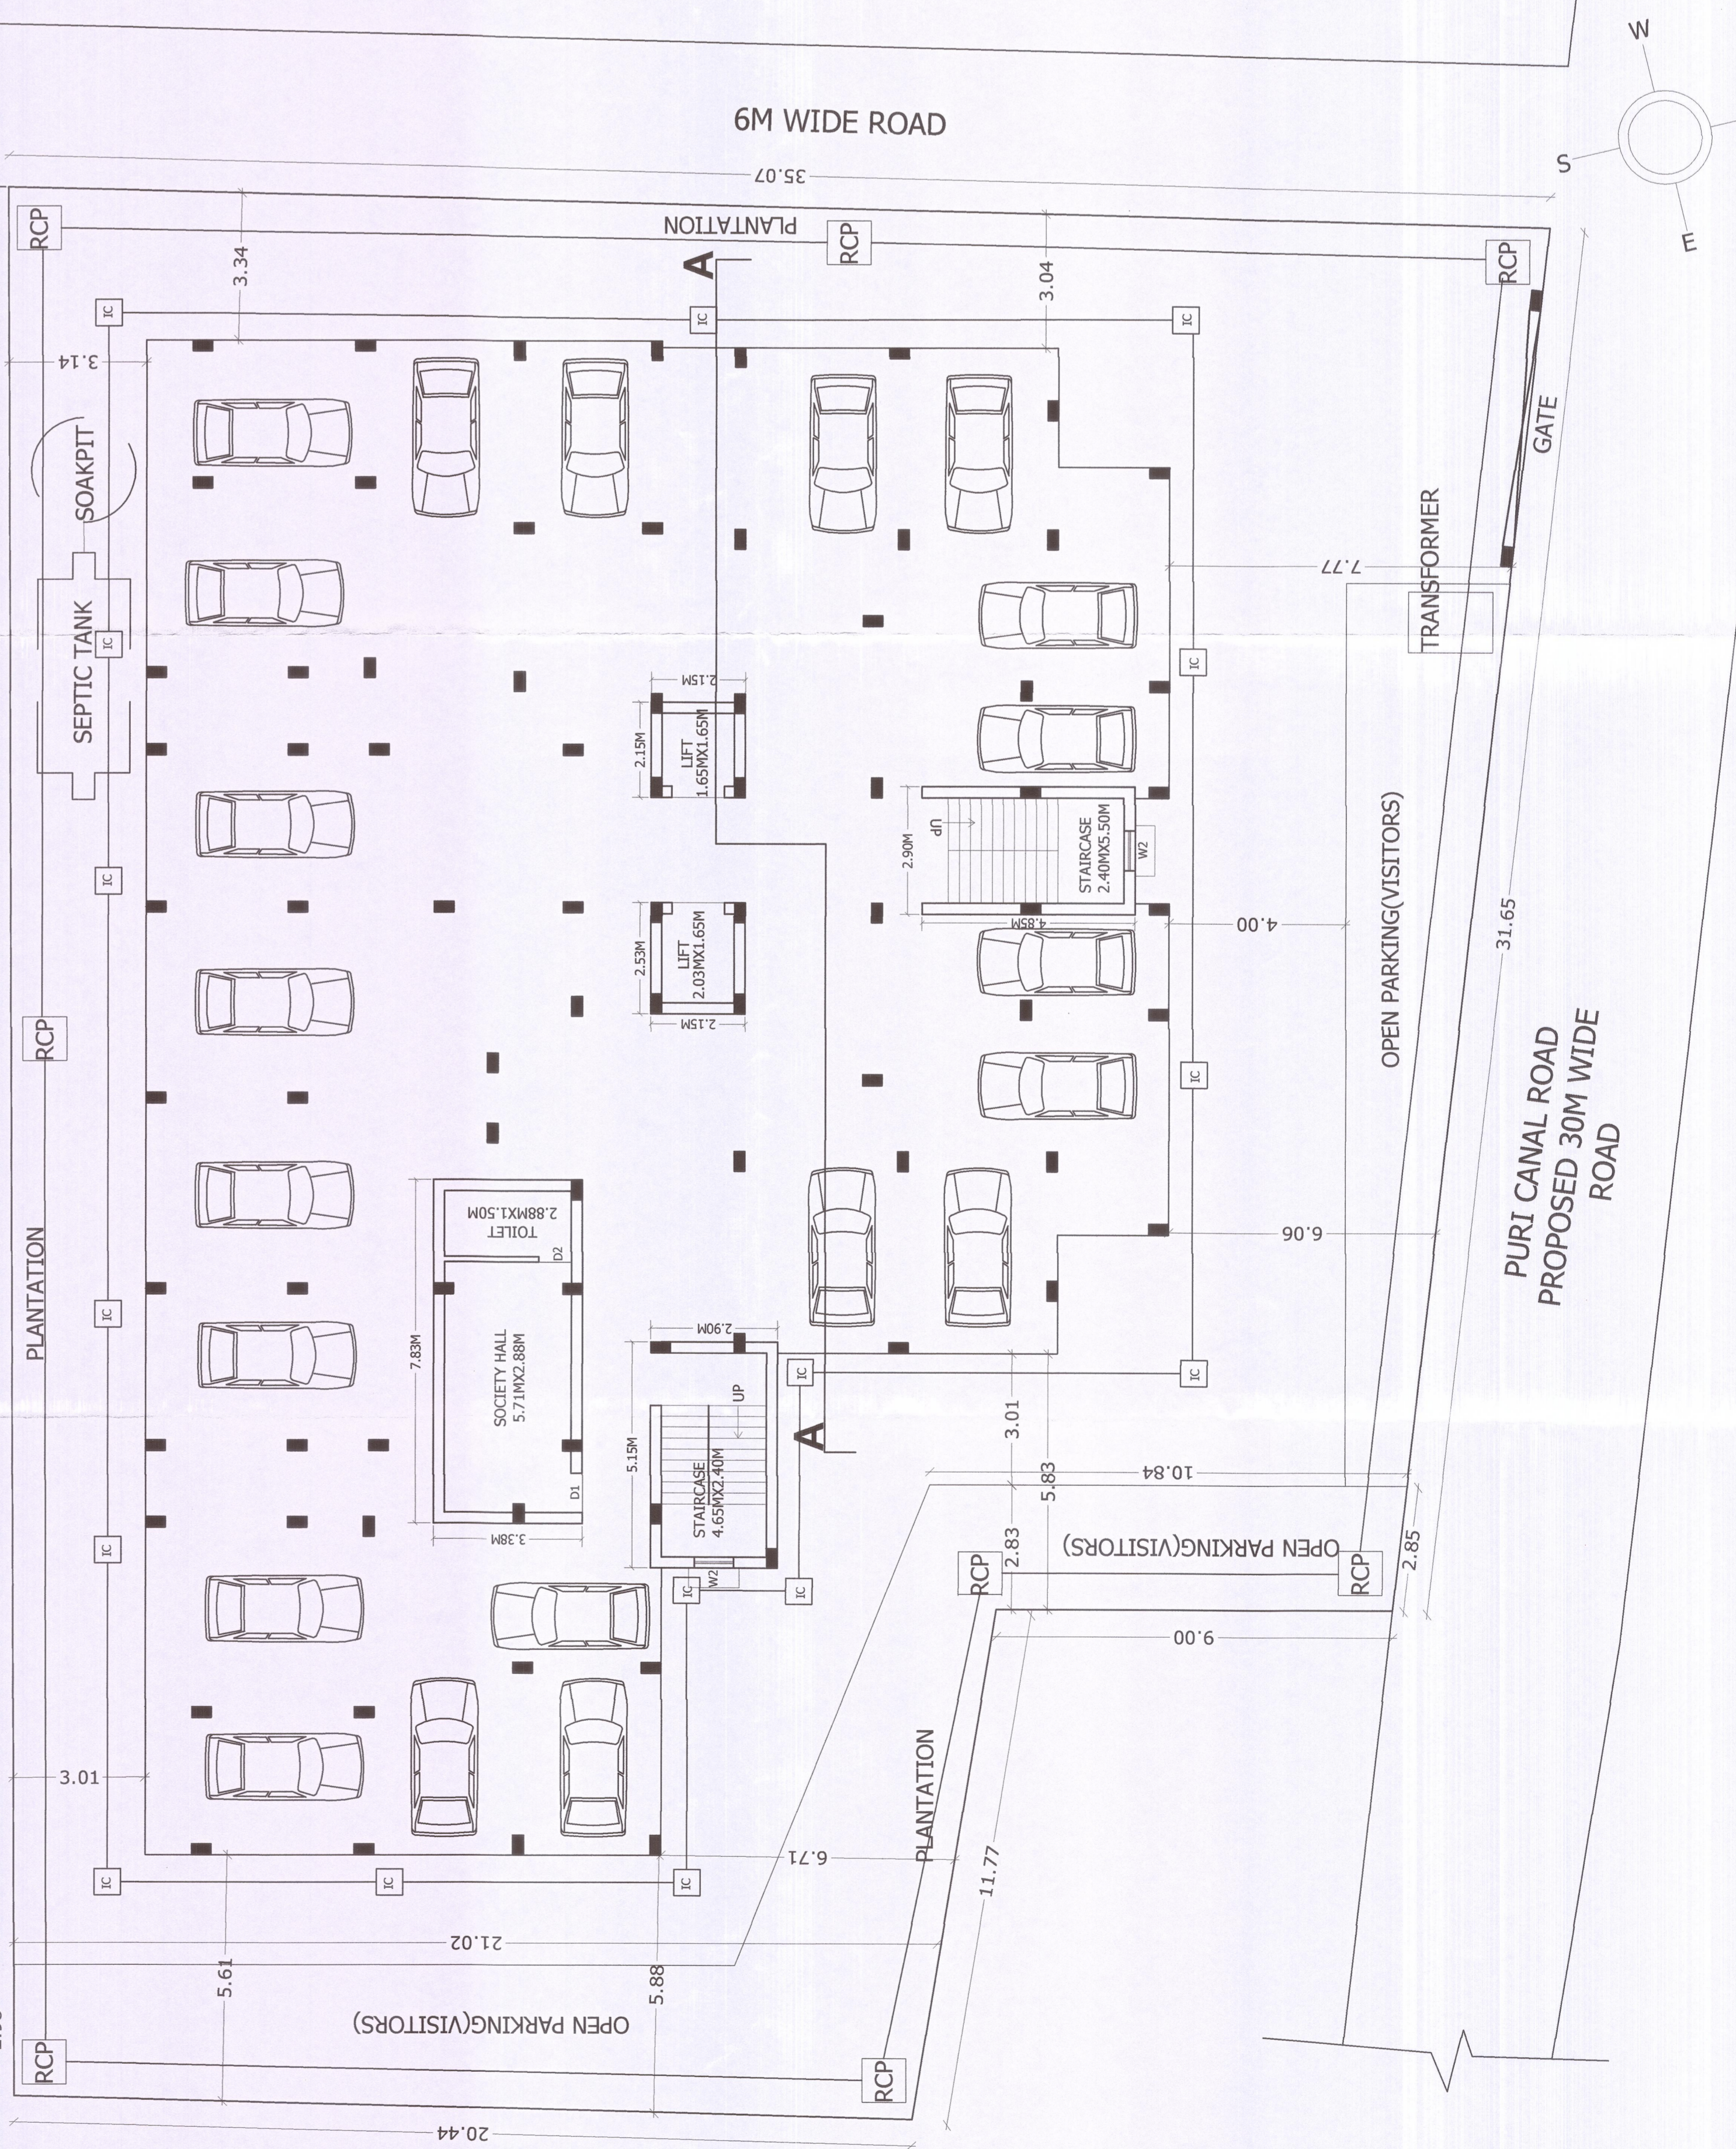

STILT FLOOR CUM LAYOUT PLAN