


ELEVATIONAL
PROJECTION AT FLOOR & ROOF LVL.

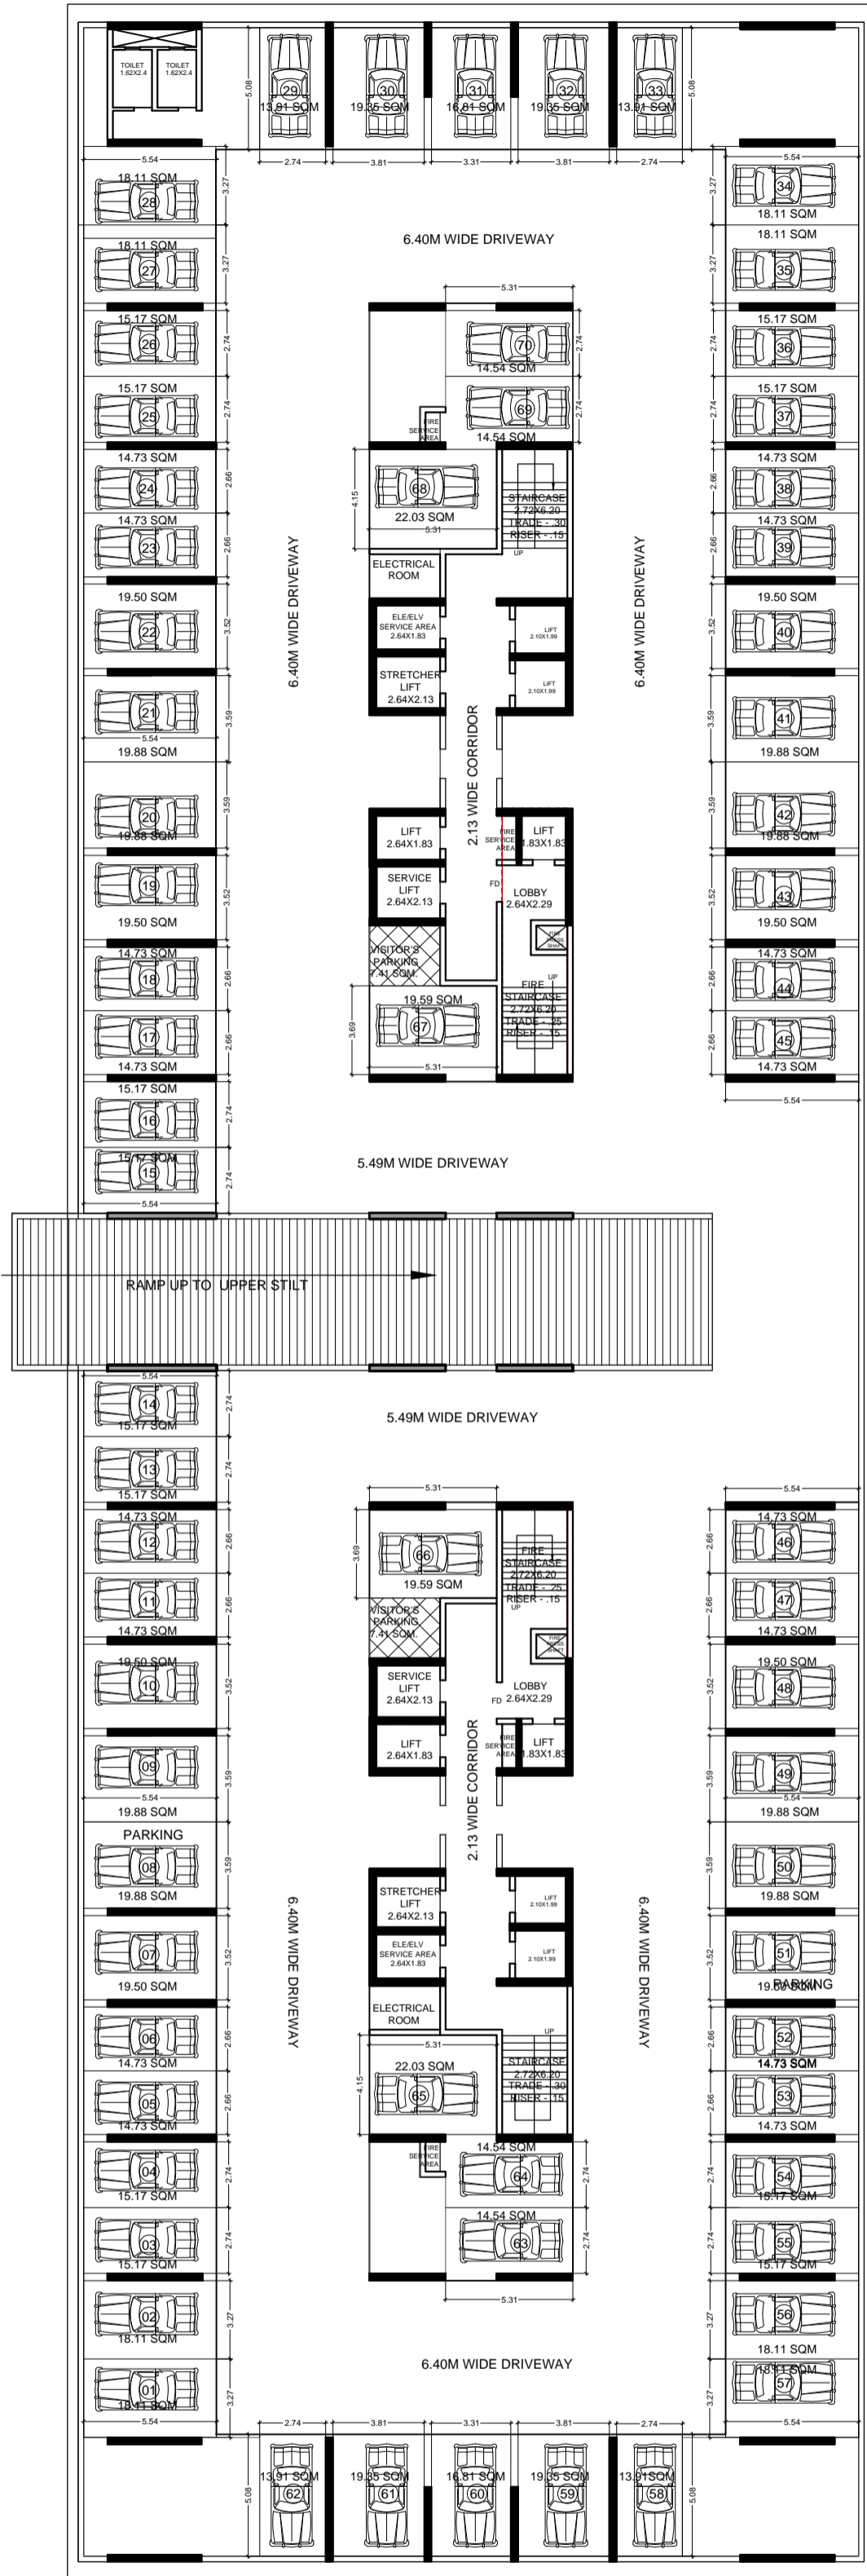

UPPER STILT FLOOR PLAN(S2)
No. of parkings - 70 nos.

Parking No.	Parking Size.	Parking Area.
1	5.54X3.27	18.11 SQM.
2	5.54X3.27	18.11 SQM.
3	5.54X2.74	15.17 SQM.
4	5.54X2.74	15.17 SQM.
5	5.54X2.66	14.73 SQM.
6	5.54X2.66	14.73 SQM.
7	5.54X3.52	19.50 SQM.
8	5.54X3.59	19.88 SQM.
9	5.54X3.59	19.88 SQM.
10	5.54X3.52	19.50 SQM.
11	5.54X2.66	14.73 SQM.
12	5.54X2.66	14.73 SQM.
13	5.54X2.74	15.17 SQM.
14	5.54X2.74	15.17 SQM.
15	5.54X2.74	15.17 SQM.
16	5.54X2.74	15.17 SQM.
17	5.54X2.66	14.73 SQM.
18	5.54X2.66	14.73 SQM.
19	5.54X3.52	19.50 SQM.
20	5.54X3.59	19.88 SQM.
21	5.54X3.59	19.88 SQM.
22	5.54X3.52	19.50 SQM.
23	5.54X2.66	14.73 SQM.
24	5.54X2.66	14.73 SQM.
25	5.54X2.74	15.17 SQM.
26	5.54X2.74	15.17 SQM.
27	5.54X3.27	18.11 SQM.
28	5.54X3.27	18.11 SQM.
29	2.74X5.08	13.91 SQM.
30	3.81X5.08	19.35 SQM.
31	3.31X5.08	16.81 SQM.
32	3.81X5.08	19.35 SQM.
33	2.74X5.08	13.91 SQM.
34	5.54X3.27	18.11 SQM.
35	5.54X3.27	18.11 SQM.

Parking No.	Parking Size.	Parking Area.
36	5.54X2.74	15.17 SQM.
37	5.54X2.74	15.17 SQM.
38	5.54X2.66	14.73 SQM.
39	5.54X2.66	14.73 SQM.
40	5.54X3.52	19.50 SQM.
41	5.54X3.59	19.88 SQM.
42	5.54X3.59	19.88 SQM.
43	5.54X3.52	19.50 SQM.
44	5.54X2.66	14.73 SQM.
45	5.54X2.66	14.73 SQM.
46	5.54X2.66	14.73 SQM.
47	5.54X2.66	14.73 SQM.
48	5.54X3.52	19.50 SQM.
49	5.54X3.59	19.88 SQM.
50	5.54X3.59	19.88 SQM.
51	5.54X3.52	19.50 SQM.
52	5.54X2.66	14.73 SQM.
53	5.54X2.66	14.73 SQM.
54	5.54X2.74	15.17 SQM.
55	5.54X2.74	15.17 SQM.
56	5.54X3.27	18.11 SQM.
57	5.54X3.27	18.11 SQM.
58	2.74X5.08	13.91 SQM.
59	3.81X5.08	19.35 SQM.
60	3.31X5.08	16.81 SQM.
61	3.81X5.08	19.35 SQM.
62	2.74X5.08	13.91 SQM.
63	5.31X2.74	14.54 SQM.
64	5.31X2.74	14.54 SQM.
65	5.31X4.15	22.03 SQM.
66	5.31X3.69	19.59 SQM.
67	5.31X3.69	19.59 SQM.
68	5.31X4.15	22.03 SQM.
69	5.31X2.74	14.54 SQM.
70	5.31X2.74	14.54 SQM.

PROJECT TITLE
 PROPOSED B+S1+S2+20 STORIED RESIDENTIAL APARTMENT & G+3 STORIED CLUB HOUSE "SHREEKHETRA GREENPARK"
 OVER HAL PLOT NO-2828/10227,2892,2920,2921,2922,2923,2925,2928,2929,2994,2994/3954,2996,2829/10228
 KHATA NO.- 2074/2302.2074/2067,854,854,2074/1630,854,854,861,2074/1858,318,854,2074/119,2074/2357
 RESPECTIVELY MOUZA - SHANKARPUR , THAHASIL - BHUBANESWAR .
 FOR M/S SRI JAGANNATH PROMOTERS & BUILDERS REPRESENTED BY SRI PRADIPTA KUMAR BISWASROY .
 & OVER HAL PLOT NO :- 2893,2929/3952,2895/3773 ,2918,2919,2922/3881 ,2891,2891/3981 ,2830
 KHATA NO.- 292,299,299,861,861,319,319,299
 RESPECTIVELY MOUZA - SHANKARPUR , THAHASIL - BHUBANESWAR .
 FOR M/S SRI JAGANNATH PROMOTERS & BUILDERS
 REPRESENTED BY SRI KAILASH CHANDRA RATH

DRAWING TITLE
 UPPER STILT FLOOR
 PARKING LAYOUT PLAN

SIGNATURE OF ARCHITECT

 Ar. Durgadutt Dhaisamant
 REGISTERED ARCHITECT
 Regd No -CA/2002/30084

SIGNATURE OF APPLICANT

 Managing Partner
 SRI JAGANNATH PROMOTERS & BUILDERS