



FRONT ELEVATION

RIGHT SIDE ELEVATION


LEFT SIDE ELEVATION

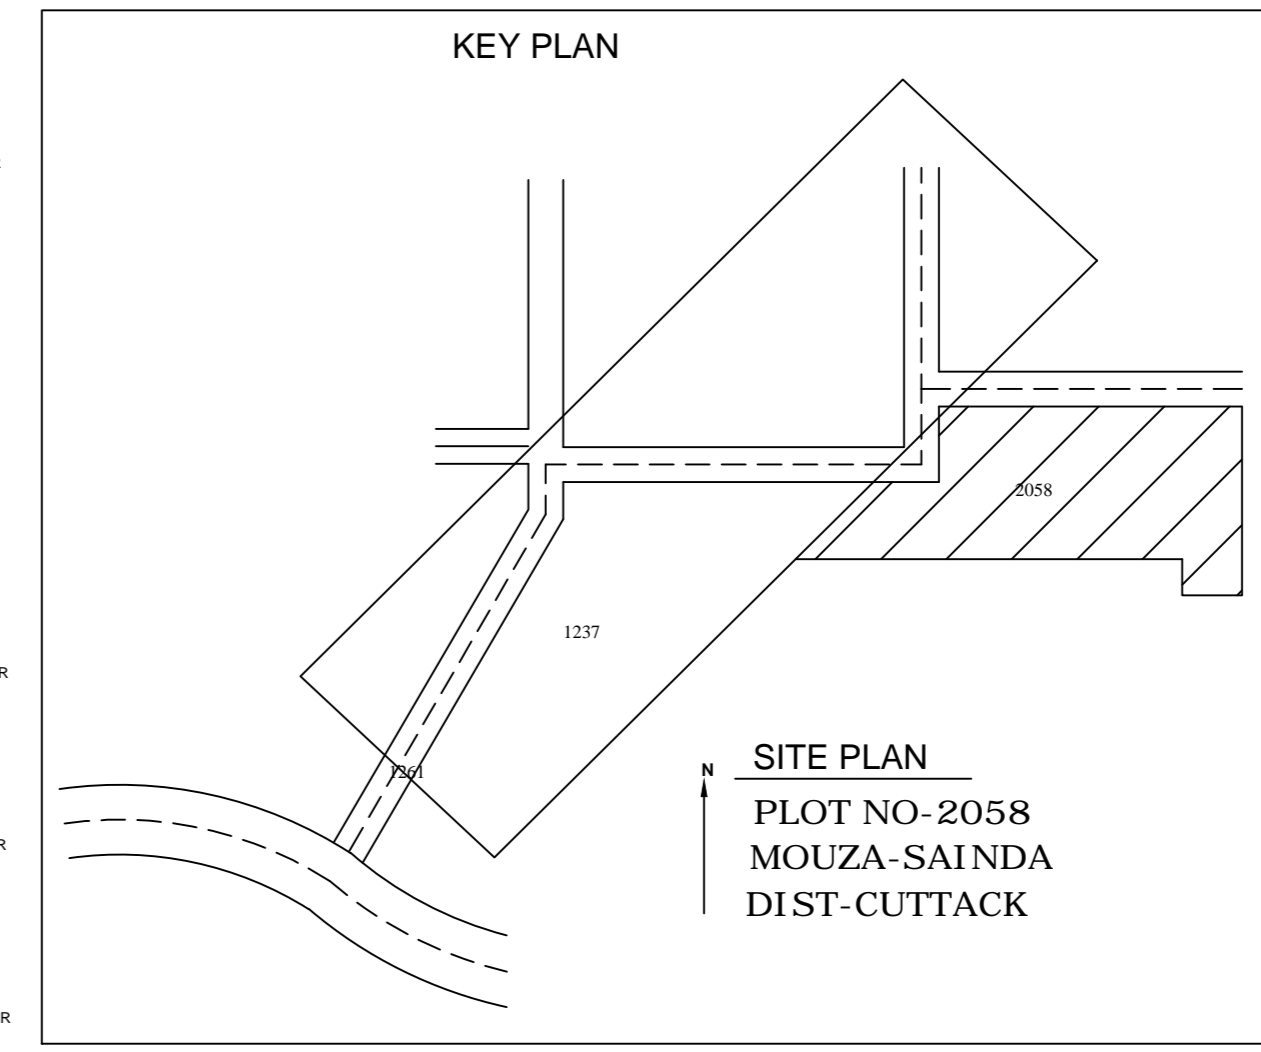


REAR ELEVATION

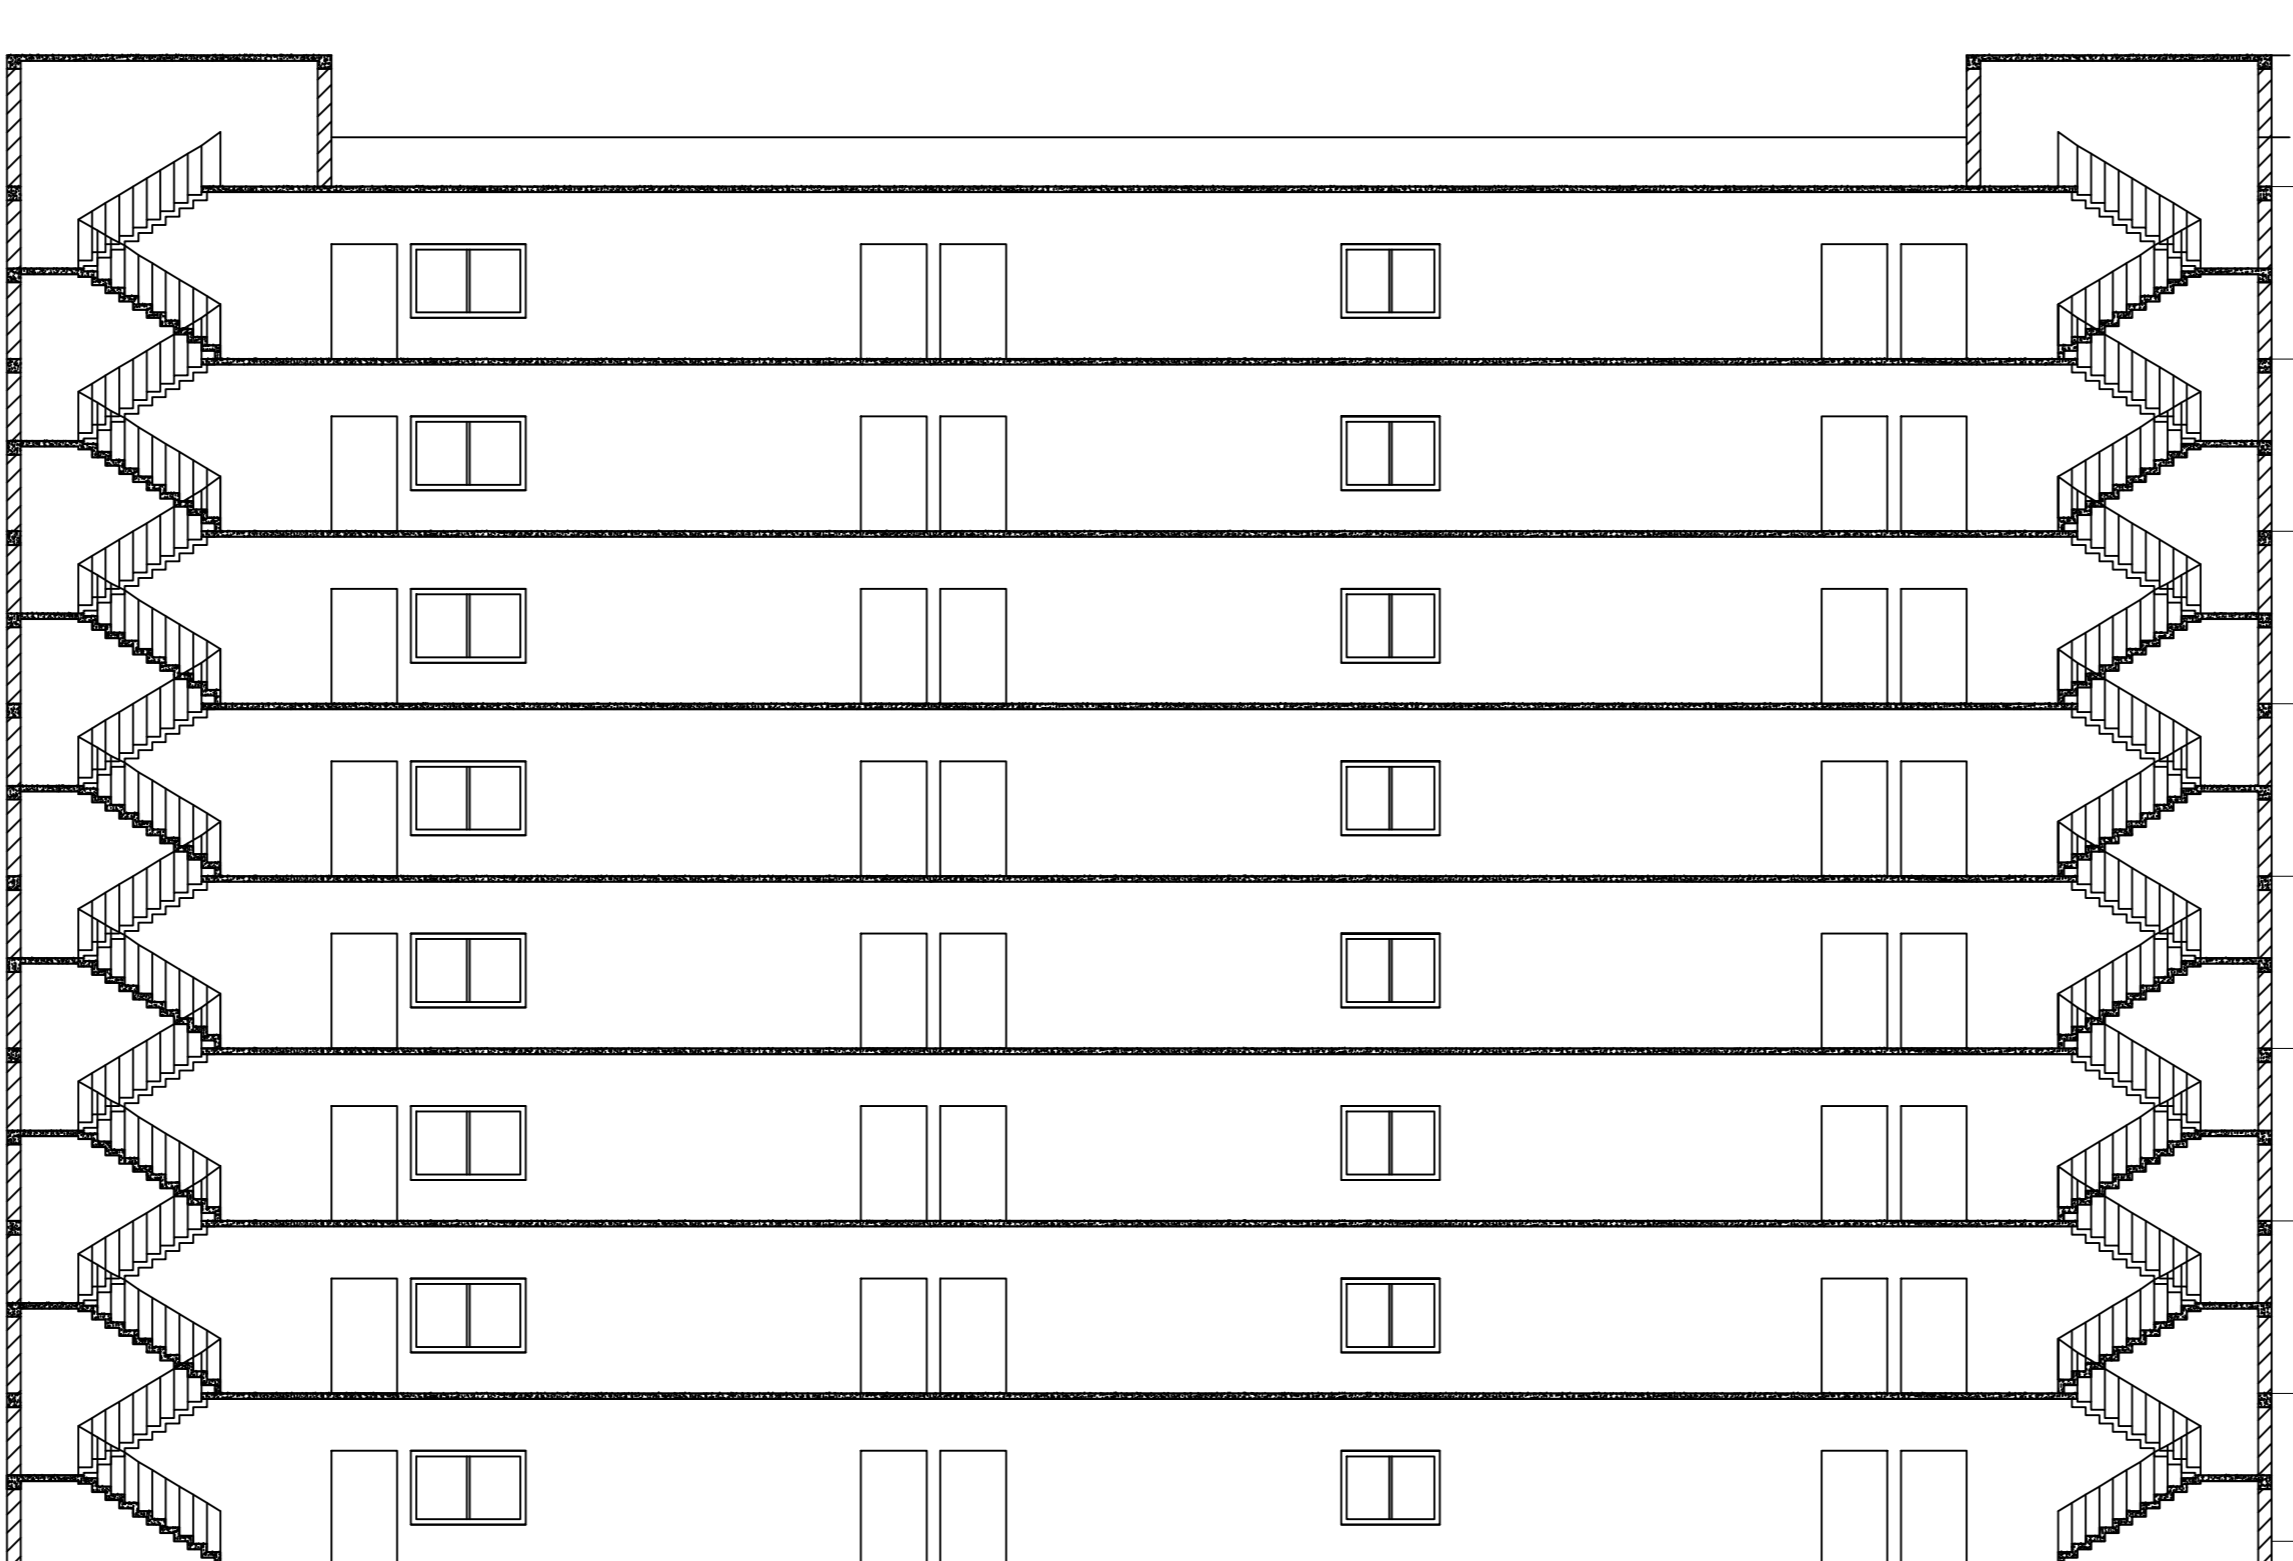


SECTION AT X-Y

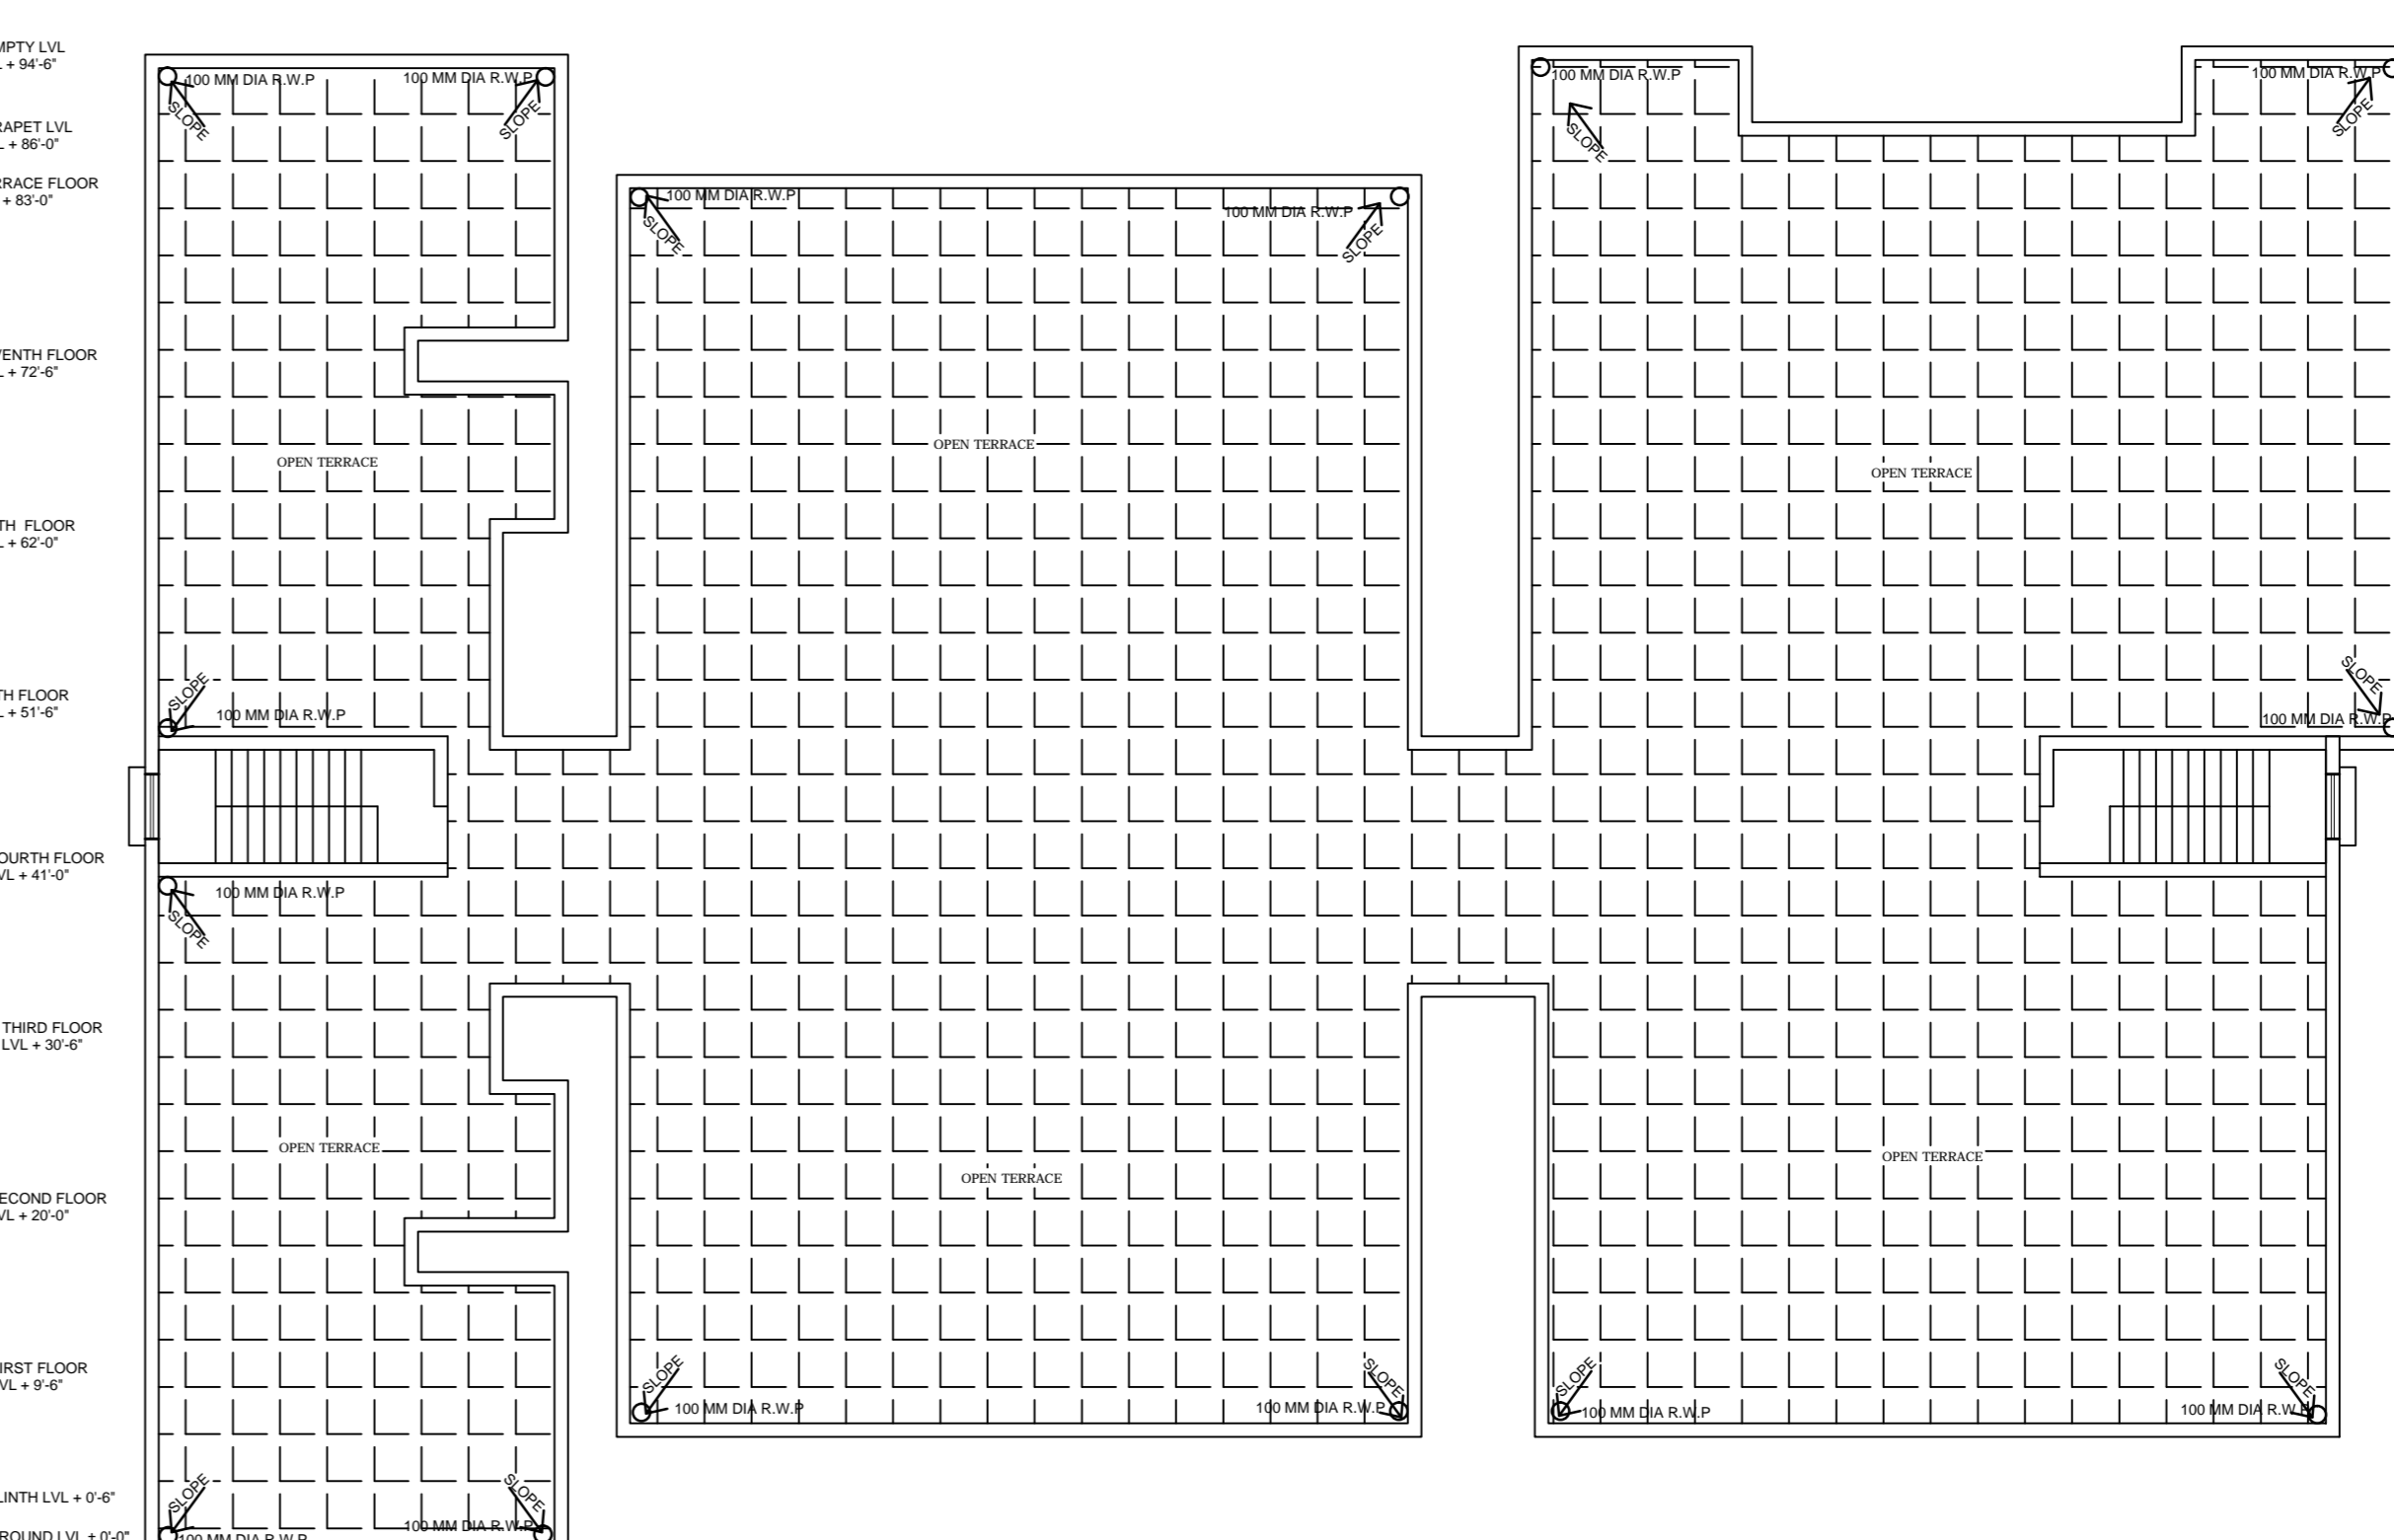


TERRACE FLOOR PLAN

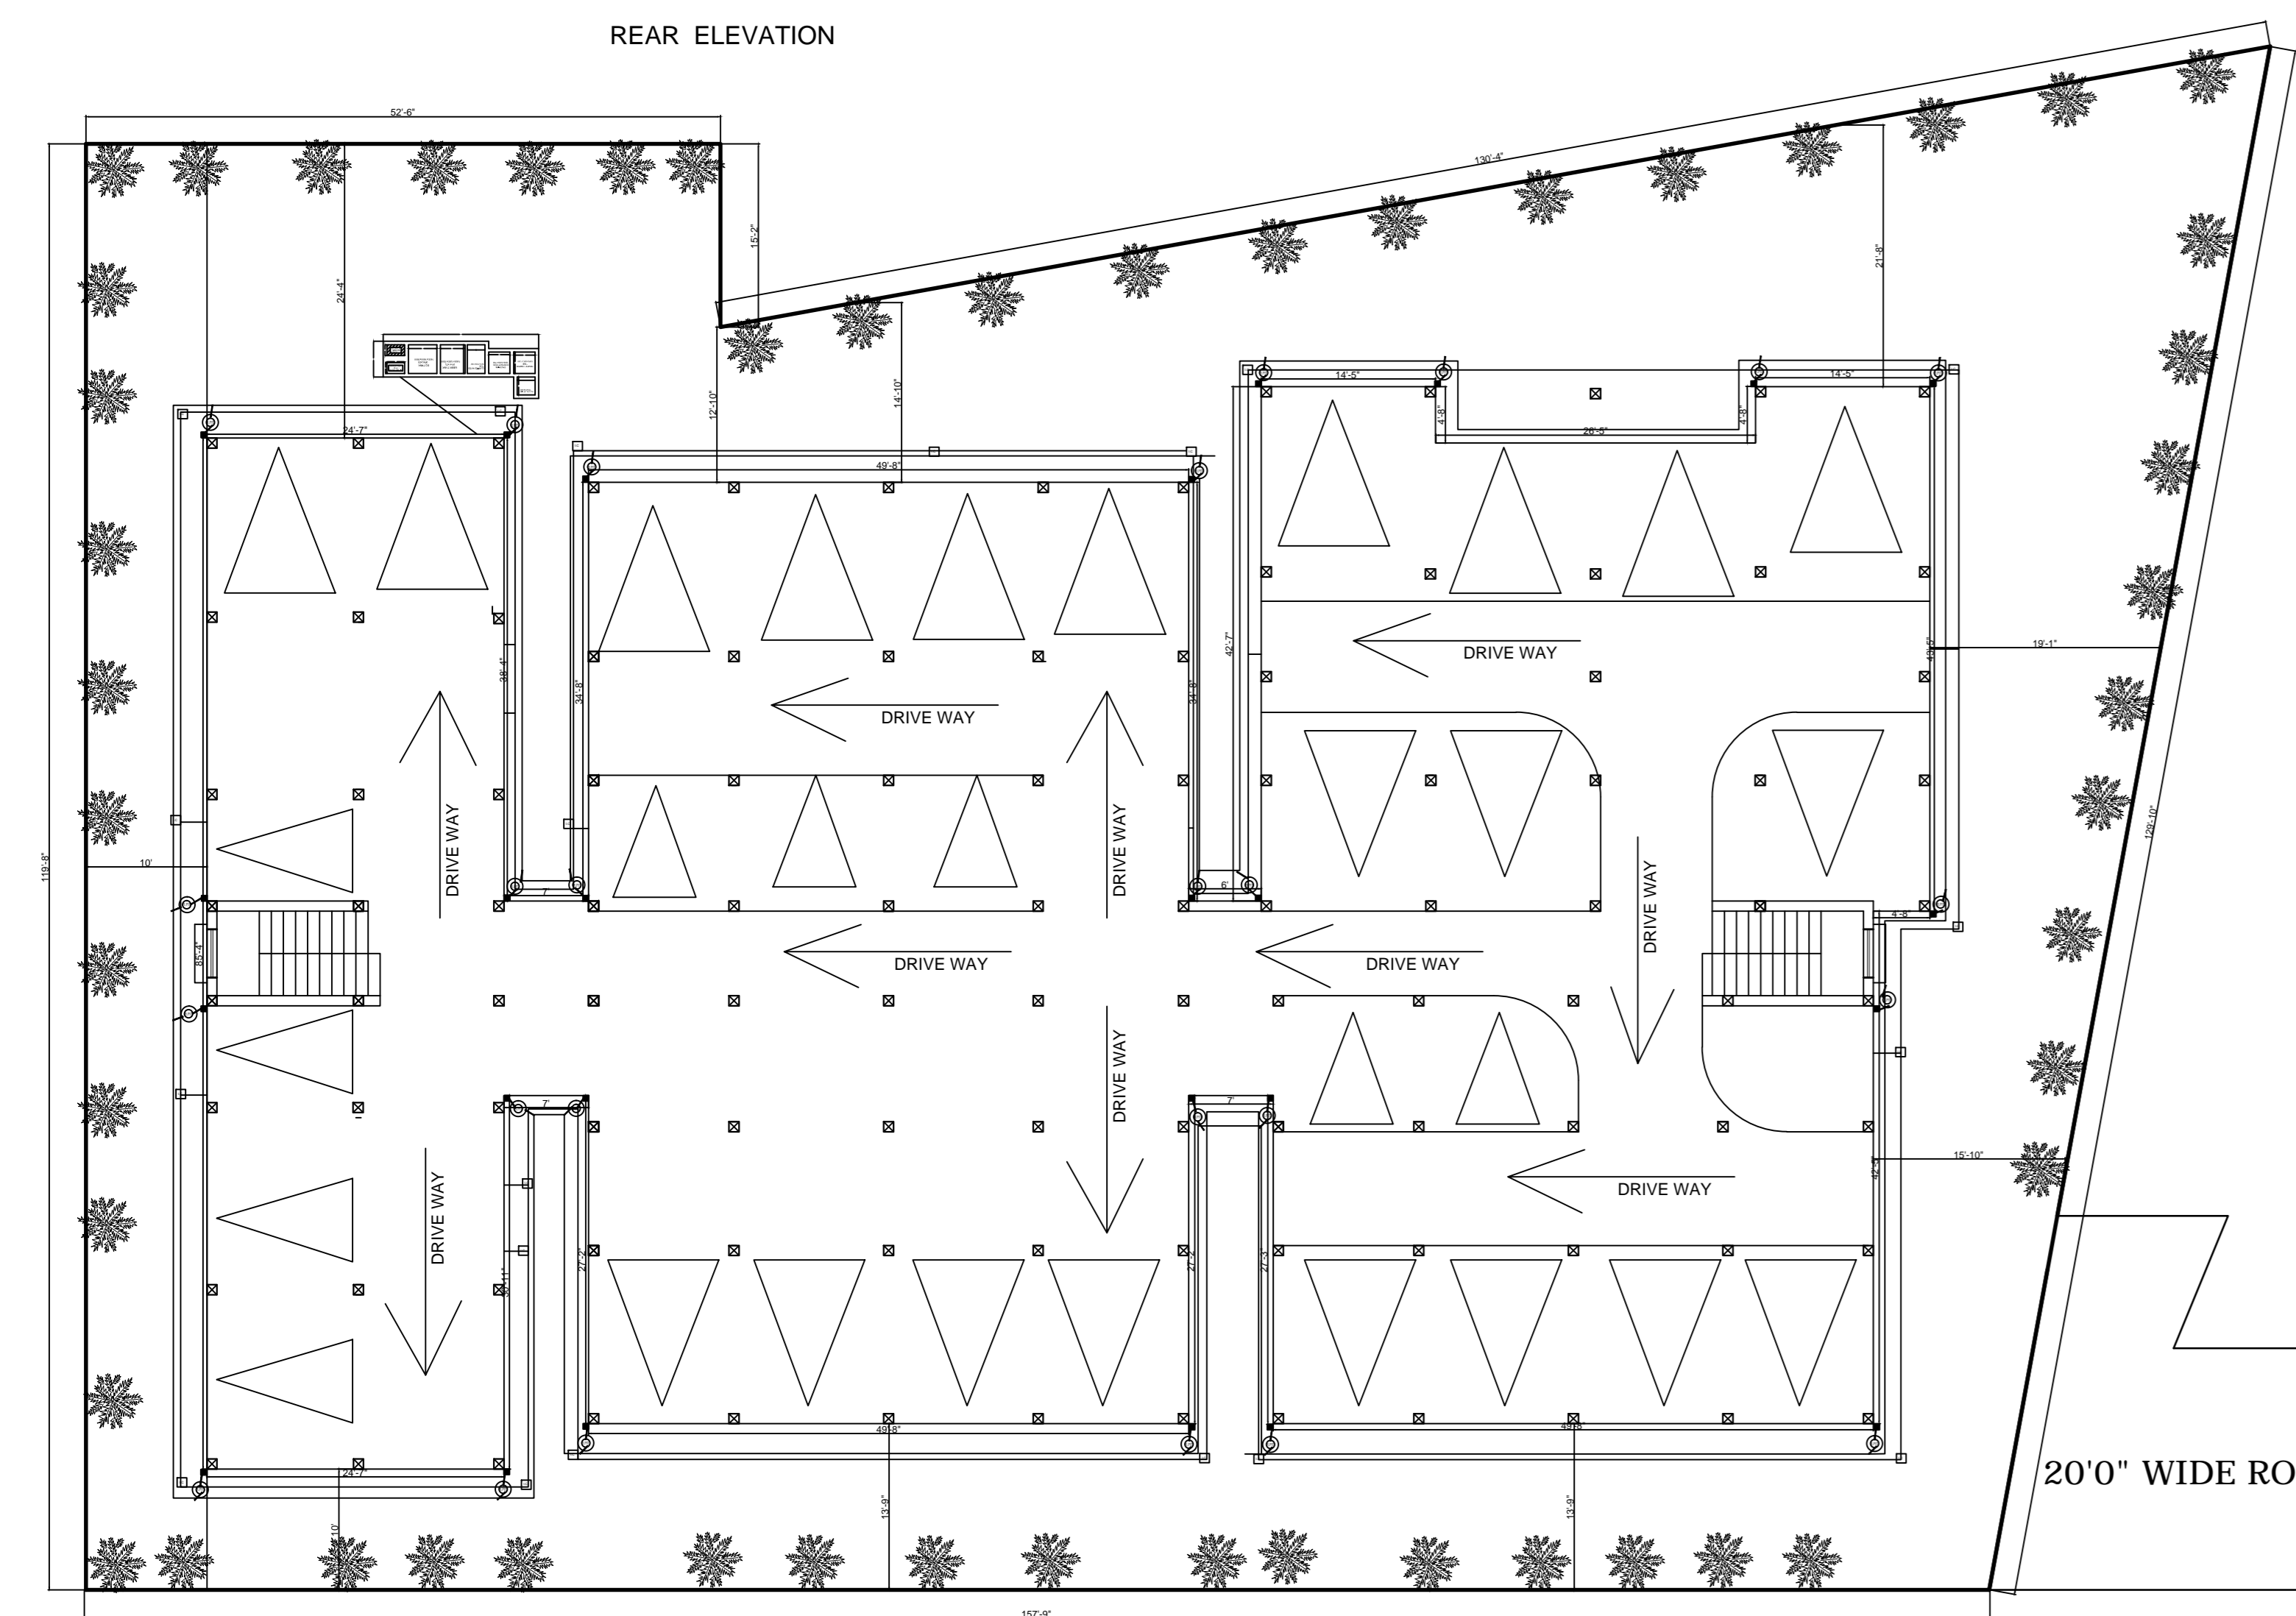


STILT FLOOR LAYOUT PLAN

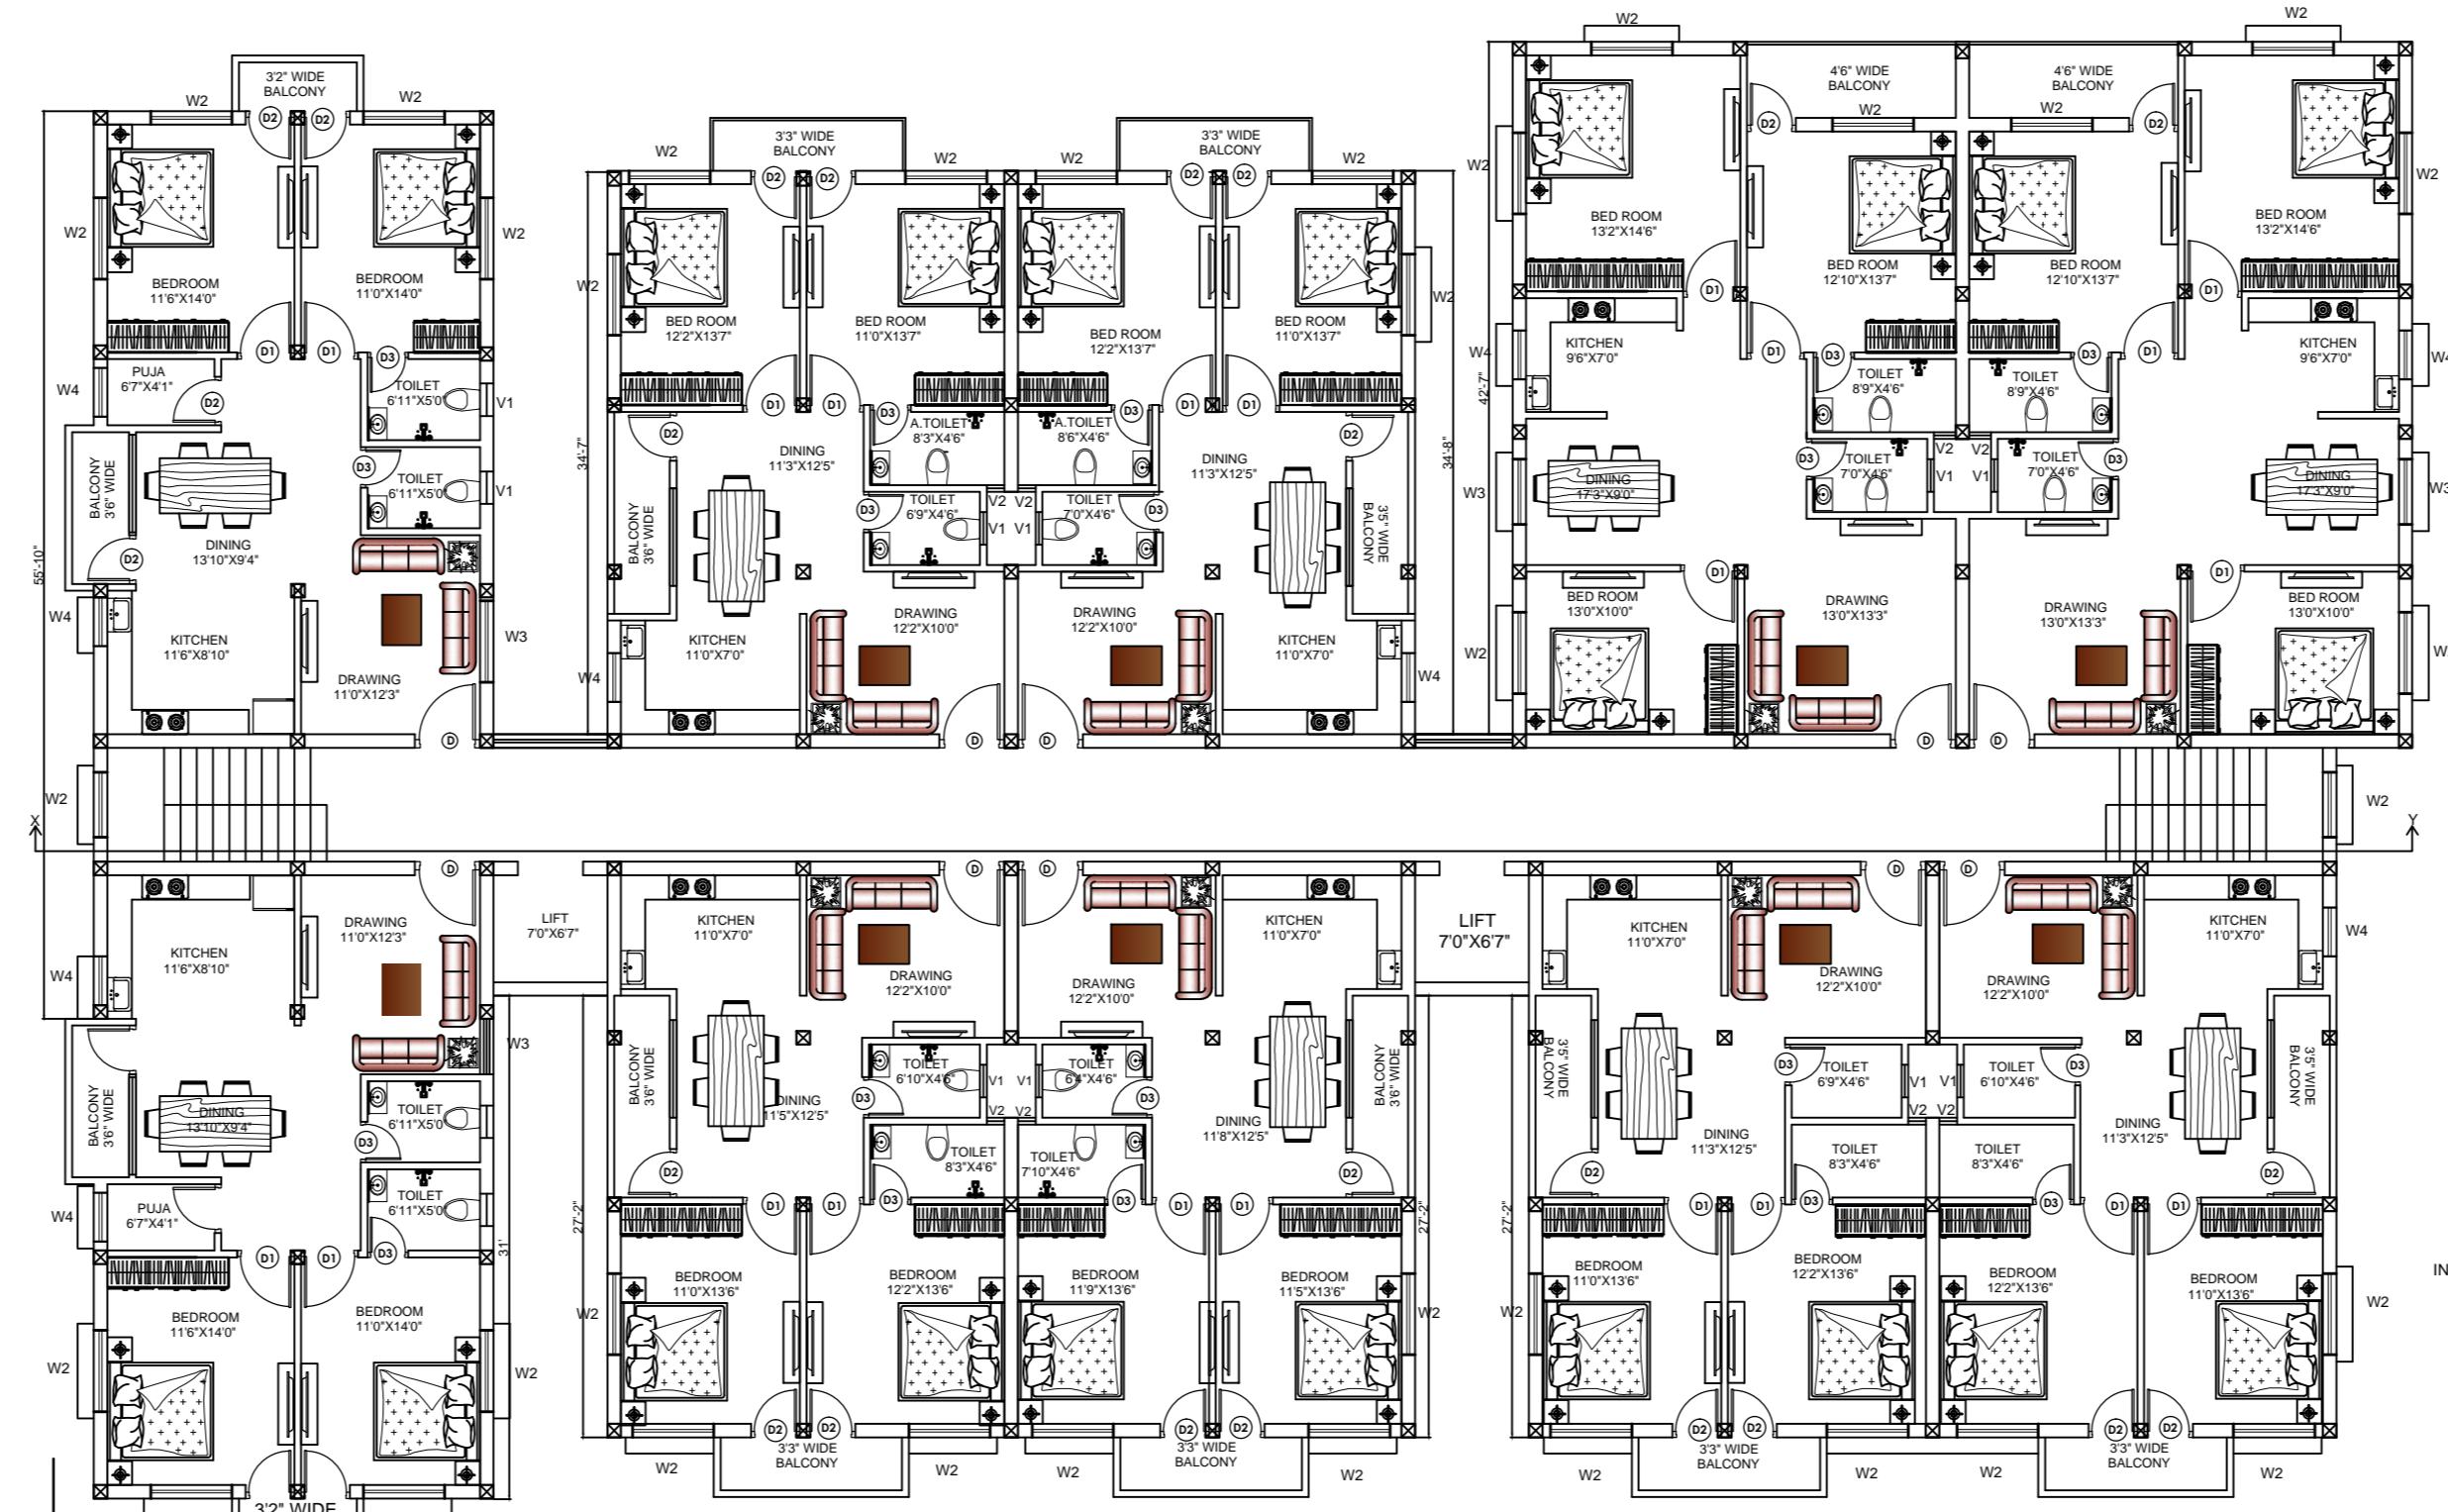


TYPICAL 1ST, 2ND, 3RD, 4TH, 5TH, 6TH, 7TH FLOOR PLAN

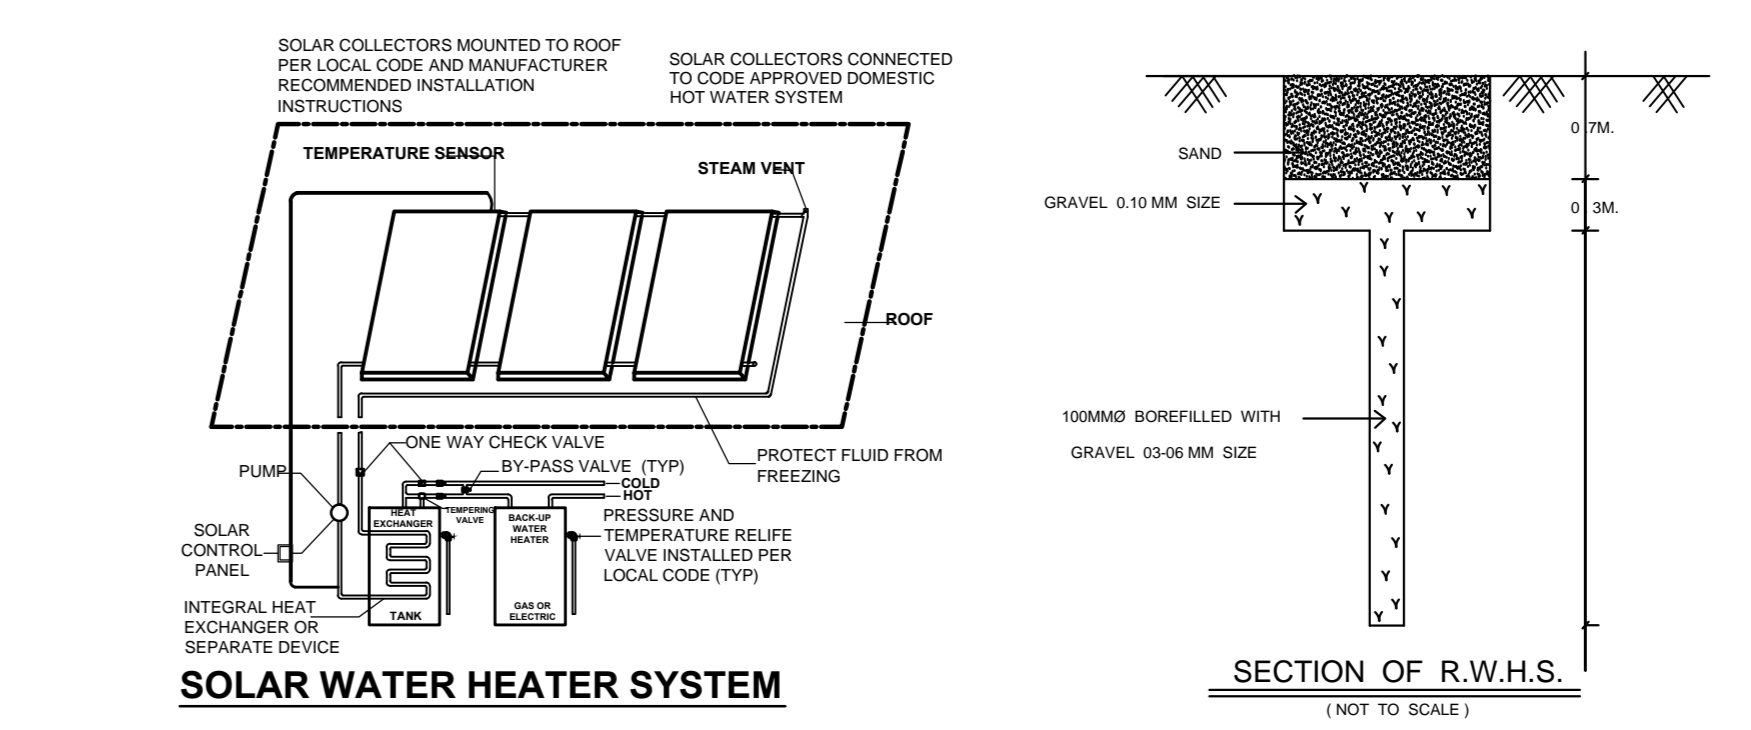


SOLAR WATER HEATER SYSTEM

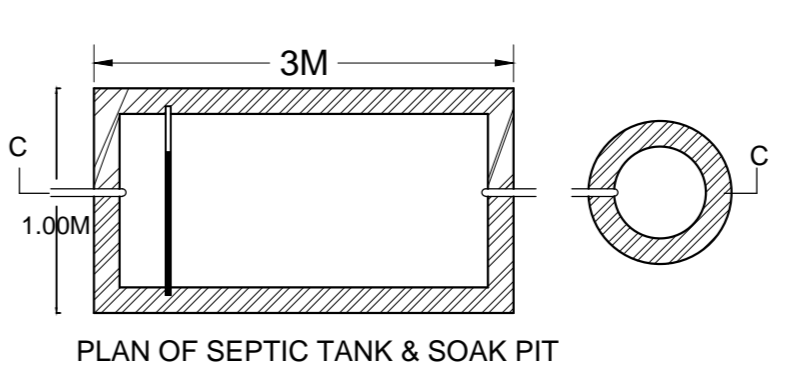


PLAN OF SEPTIC TANK & SOAK PIT

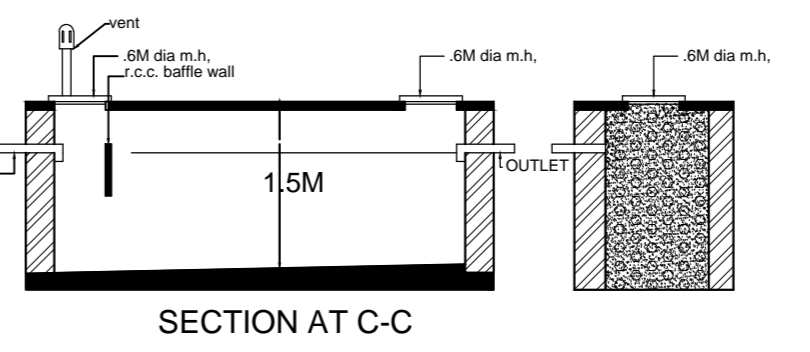


SECTION AT C-C

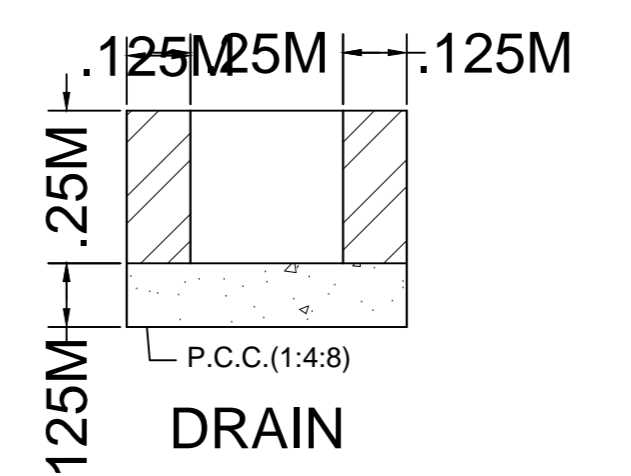

DRAIN

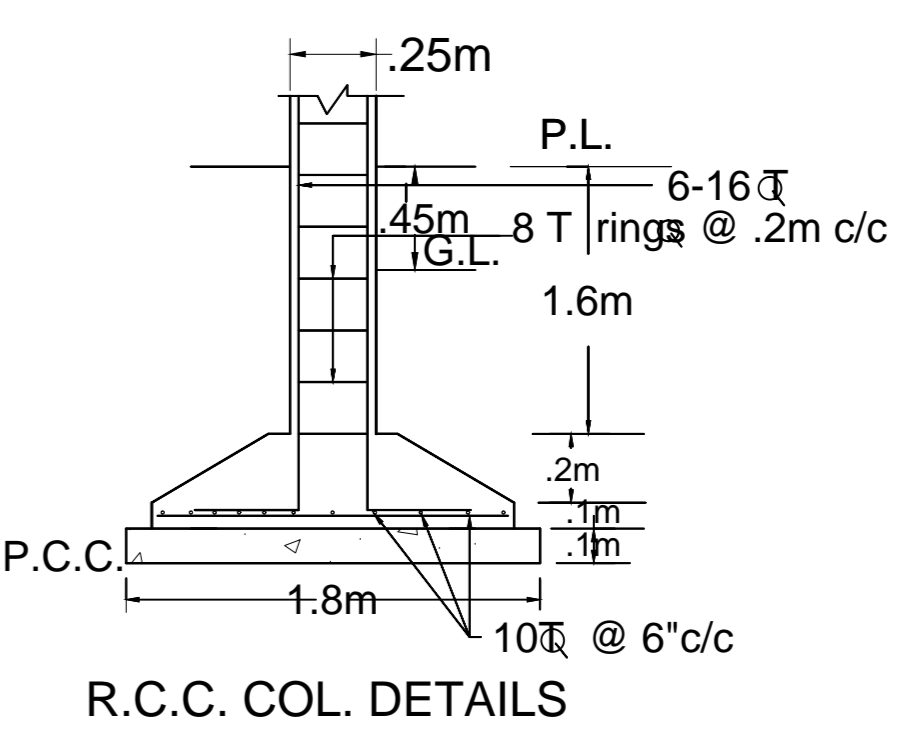

R.C.C. COL. DETAILS

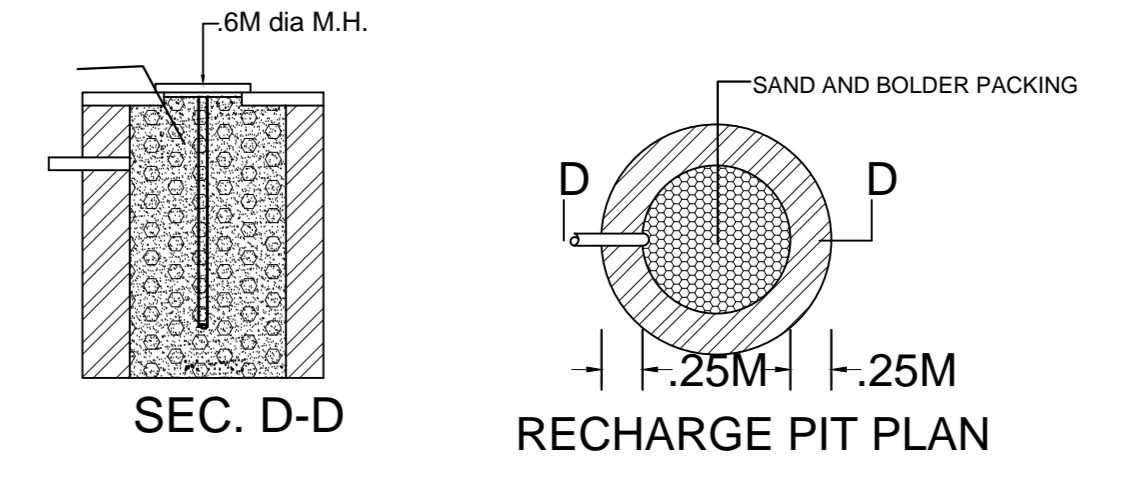

RECHARGE PIT PLAN

OPENING SCHEDULE				
TYPE	SIZE	SILL	INTEL	DESCRIPTION
D	40"X70"	+00	70"	FLUSH DOOR (SINGLE SHUTTER)
D1	36"X70"	+00	70"	FLUSH DOOR (SINGLE SHUTTER)
D2	30"X70"	+00	70"	FLUSH DOOR (SINGLE SHUTTER)
D2	26"X70"	+00	70"	FLUSH DOOR (SINGLE SHUTTER)
W	70"X4'6"	+2'6"	70"	ALUMINUM SLIDING WINDOW
W1	6'0"X4'6"	+2'6"	70"	ALUMINUM SLIDING WINDOW
W2	5'0"X4'6"	+2'6"	70"	ALUMINUM SLIDING WINDOW
W3	4'0"X4'6"	+2'6"	70"	ALUMINUM SLIDING WINDOW
W4	3'0"X4'6"	+2'6"	70"	ALUMINUM SLIDING WINDOW
V	2'0"X4'6"	+5'0"	70"	Fully glazed ventilator
V1	2'6"X4'6"	+5'0"	70"	Fully glazed ventilator
V2	4'0"X4'6"	+5'0"	70"	Fully glazed ventilator

AREA STATEMENT	
PLOT AREA	19690.0 SFT
STILT FLOOR AREA	10413.0SFT
FIRST FLOOR AREA	10712.0SFT
SECOND FLOOR AREA	10648.0SFT
THIRD FLOOR AREA	10648.0SFT
FOURTH FLOOR AREA	10648.0SFT
FIFTH FLOOR AREA	10648.0SFT
SIXTH FLOOR AREA	10648.0SFT
SEVENTH FLOOR AREA	10648.0SFT
STAIRCASE AREA(PER FLR)	17.33sq.mt.
COVERAGE	52.8%
TOTAL BUILT UP AREA	82013.0SFT
TOTAL TYPICAL FLOOR AREA	74600.0SFT
F.A.R.	3.78
PARKING AREA	9968.0SFT
OPEN PARKING AREA	787.0SFT
GREEN AREA	117.31sqmt
PLANTATION AREA	1969.0SFT
SOCIETY ROOM	160.0SFT
SERVICE ROOM	258.0SFT

SCALE - 1:100

JOB TITLE:
 PROPOSED (S-7) RESIDENTIAL BUILDING PLAN OF Mrs. PADMI JENA, PLOT NO-2058 KHATA, NO-635/203, MOUZA-SAINDA

ARCHITECT :
 DEBRAJ BEHERA
 CA/2004/33719
 BDA EMP.NO -AR/037/BDA

APPLICANT:

CONSULTANT:-
 alcove consultancy
 PLOT NO -59/C,JAYDURGA NAGAR,BBSR
 e-mail : alcove@satyam.net.in