
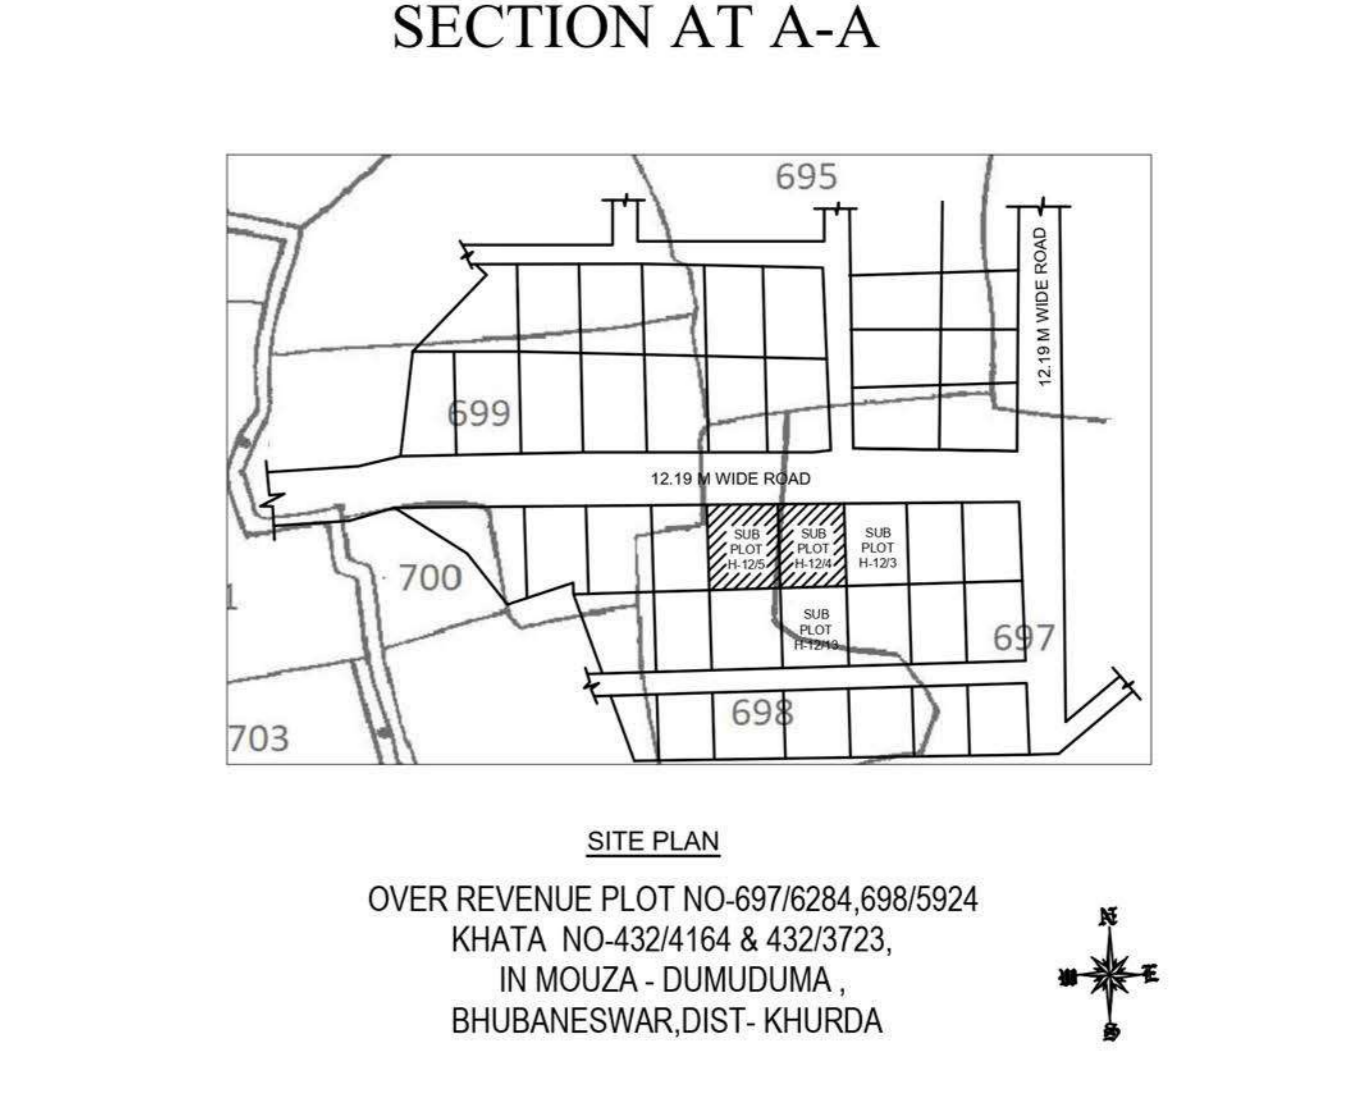
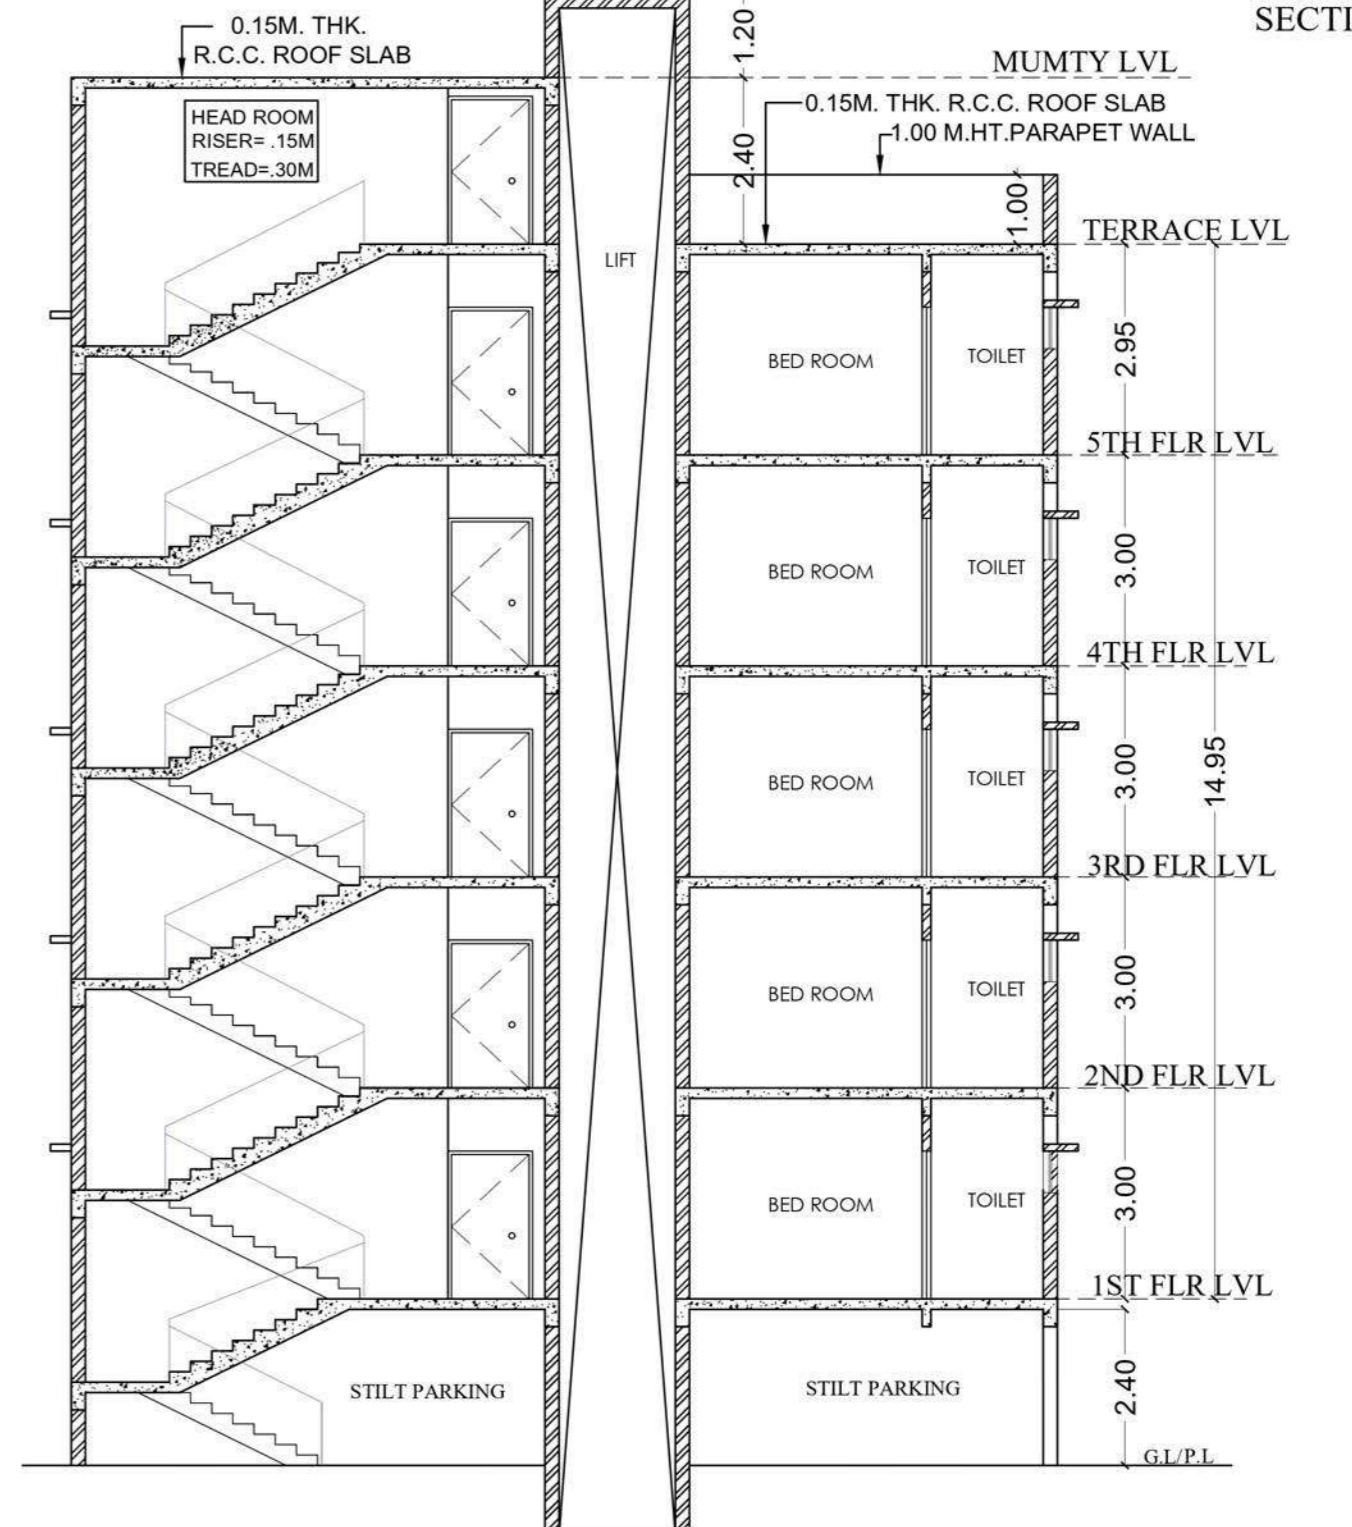
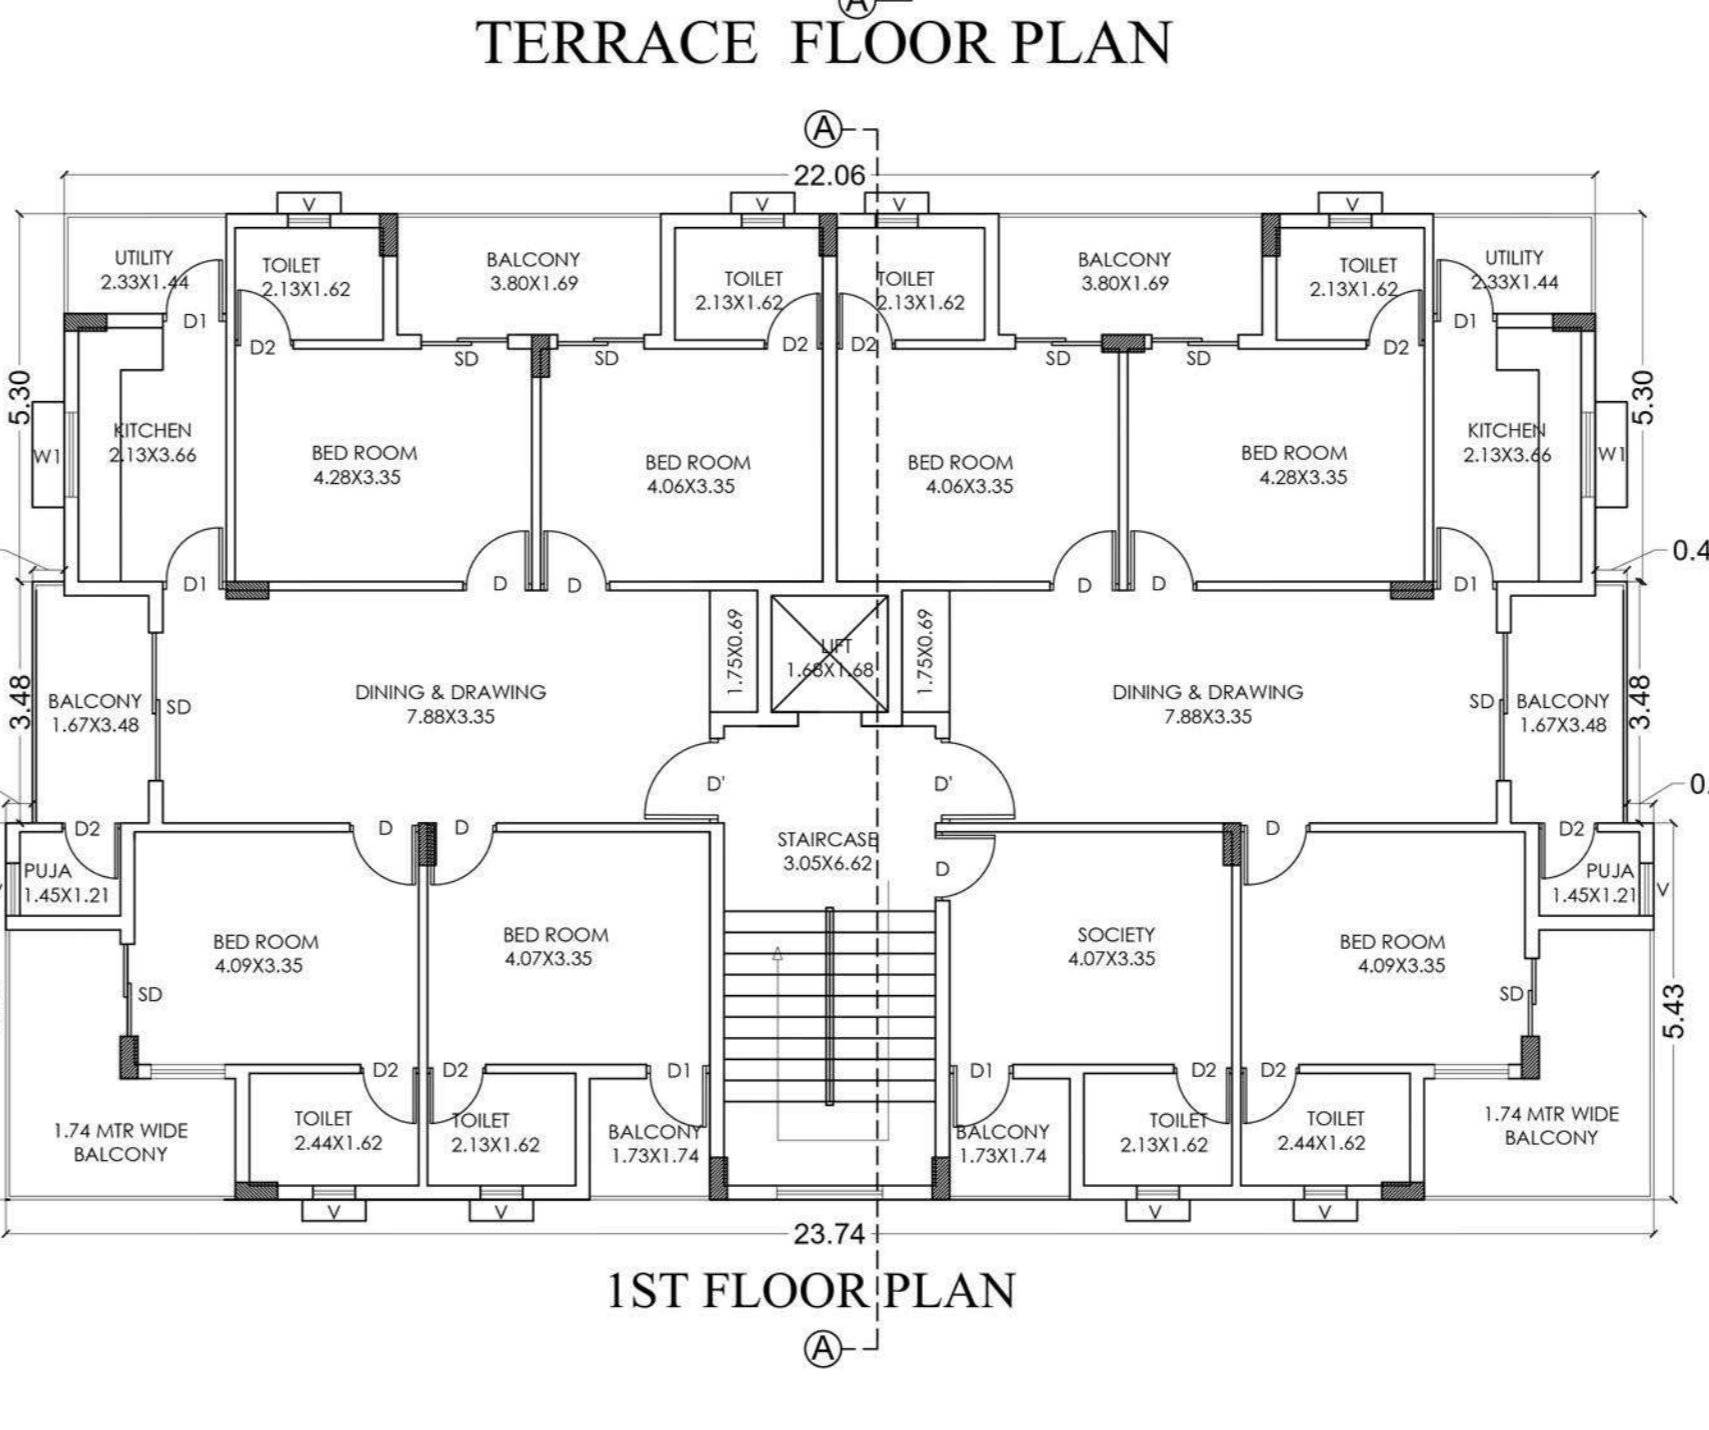
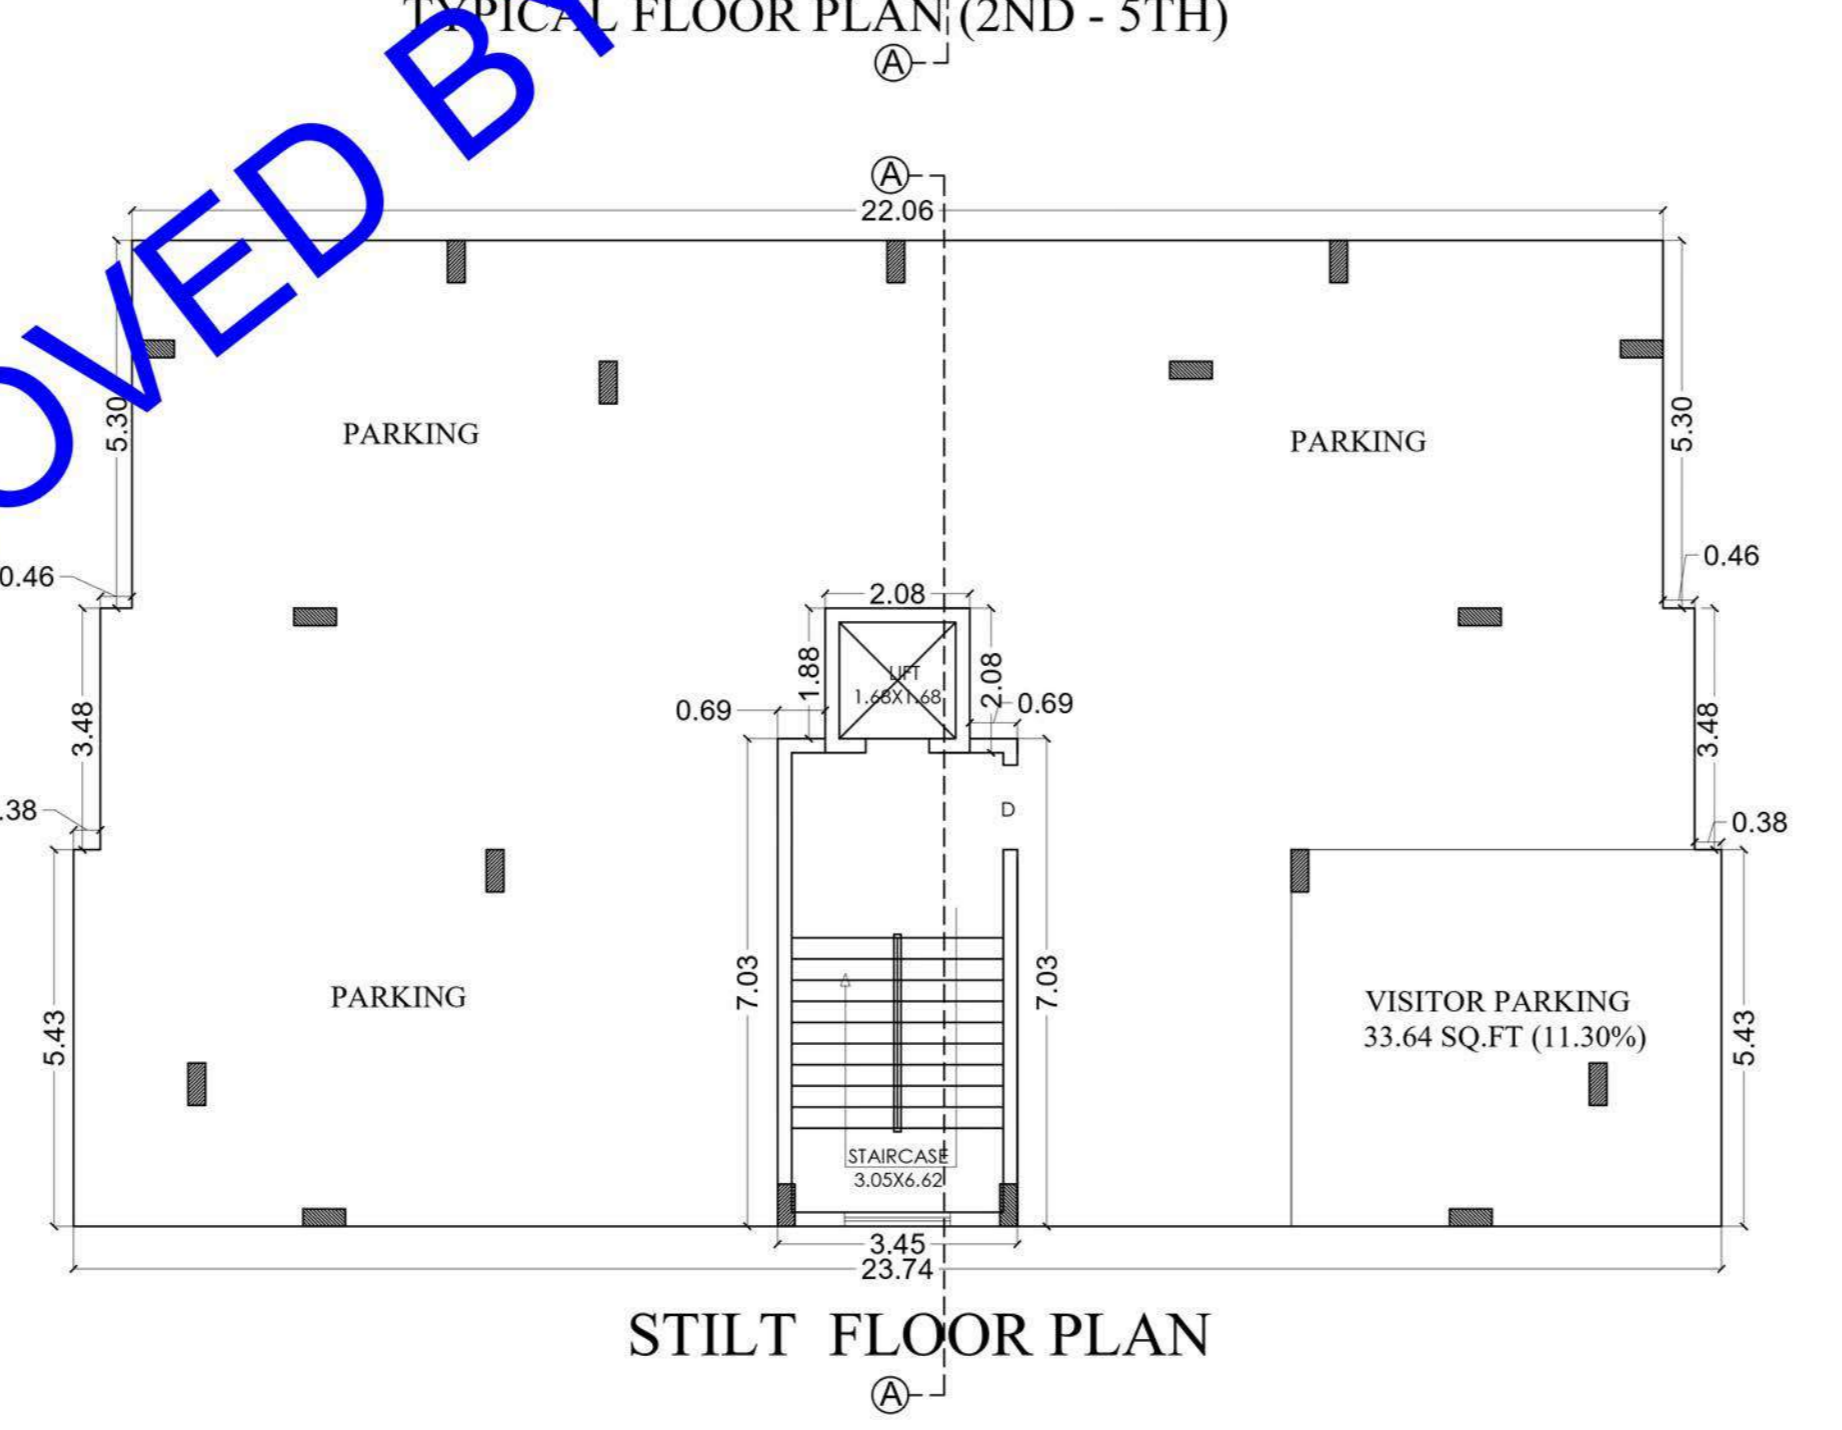
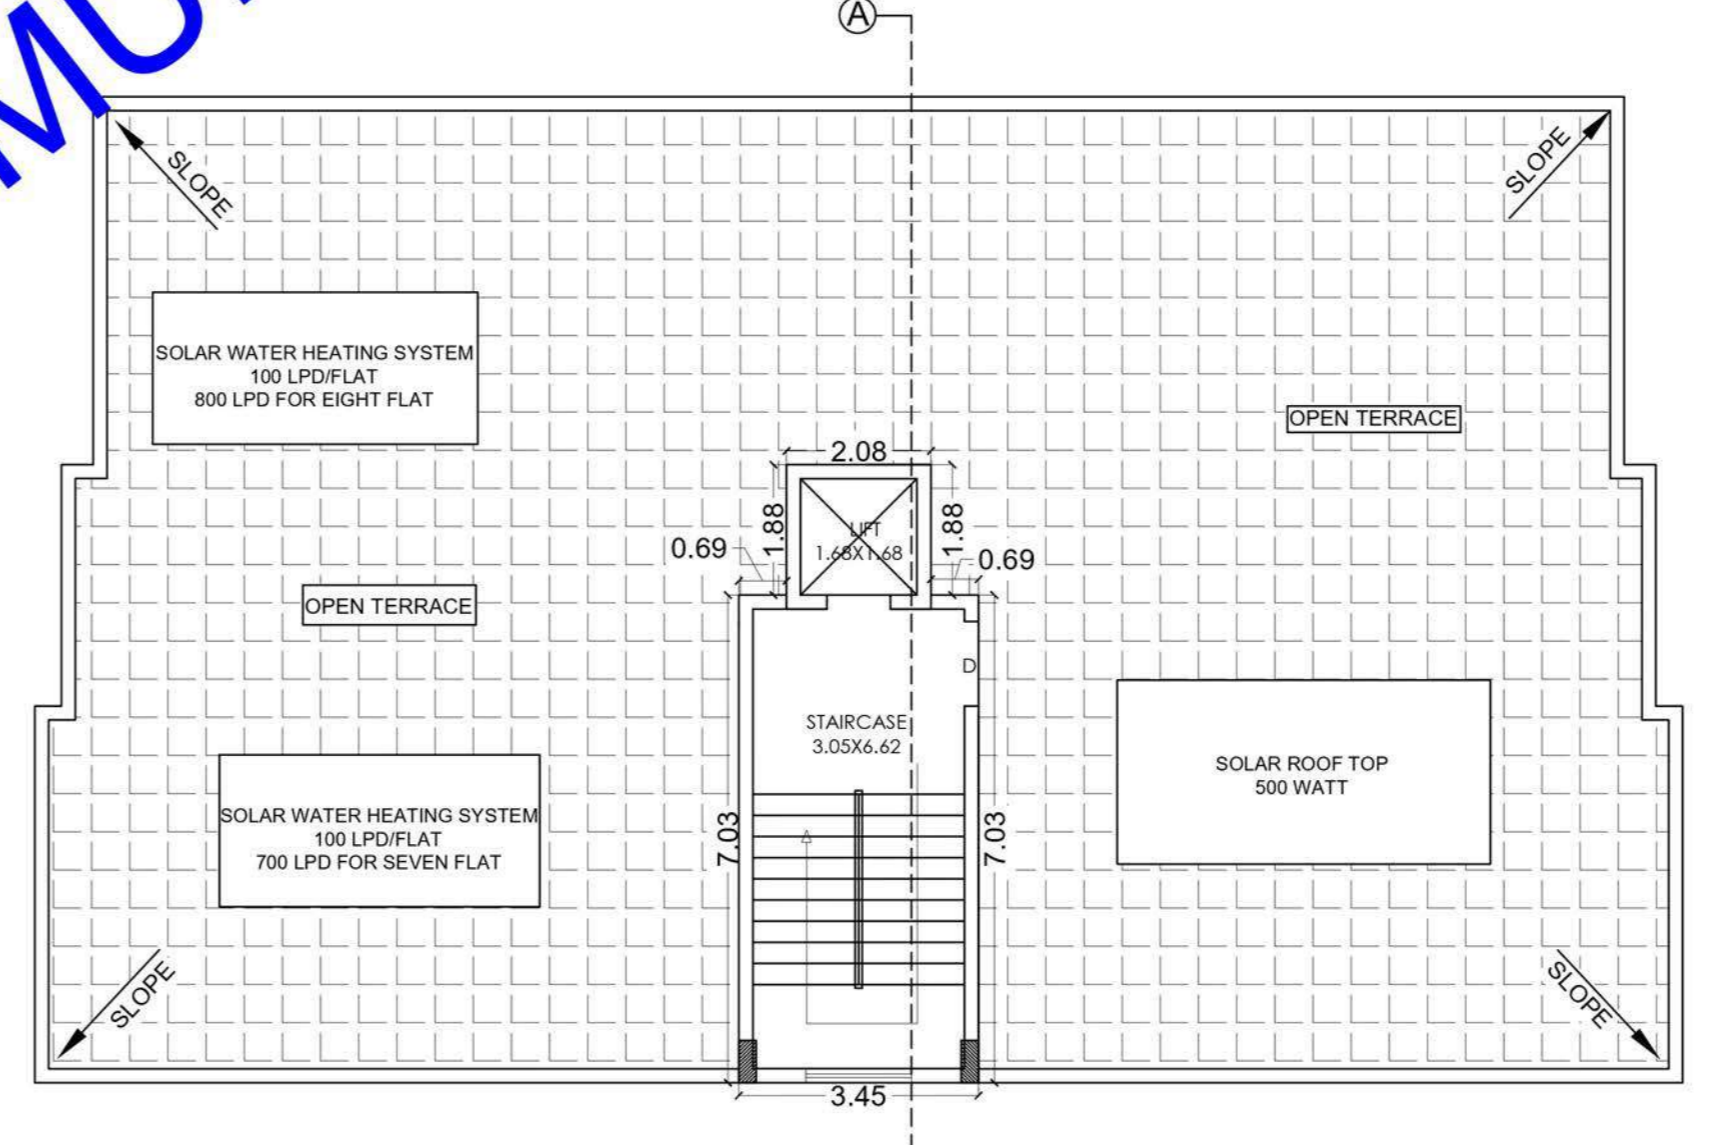
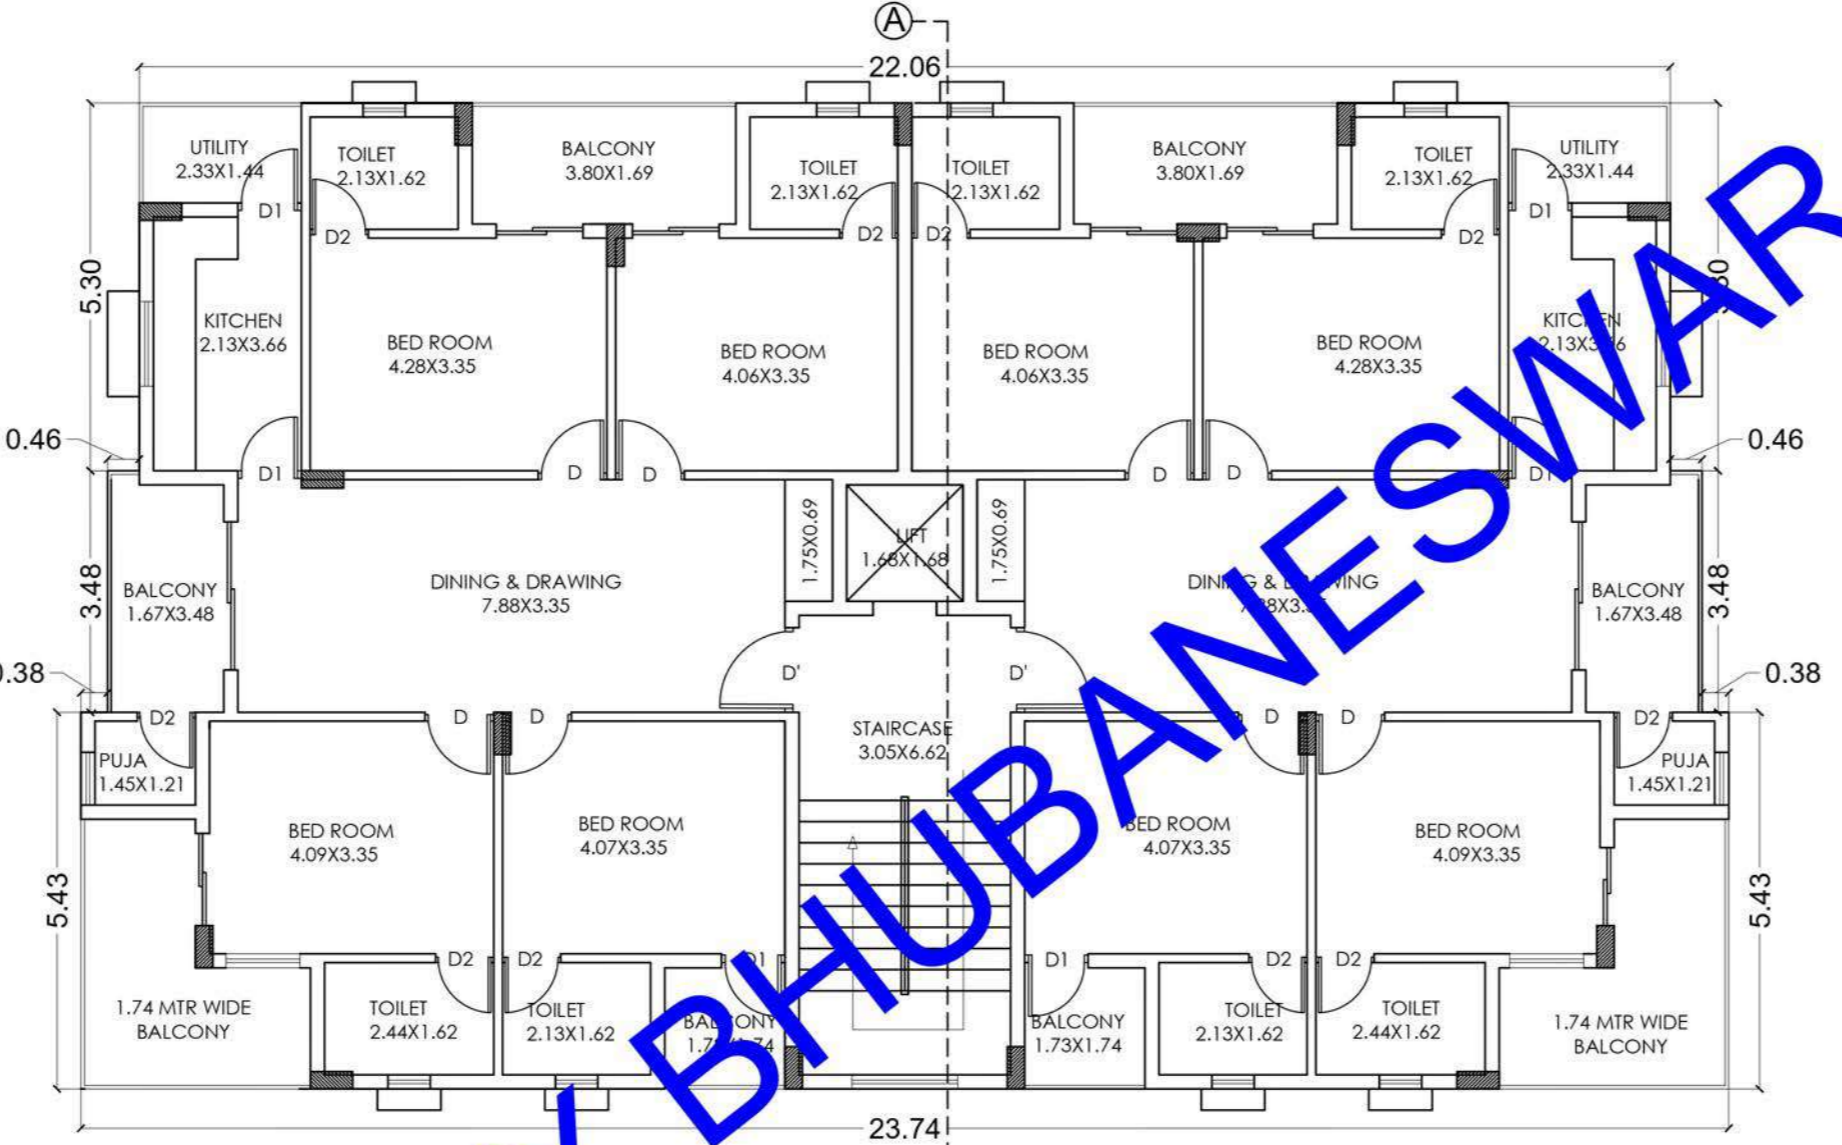
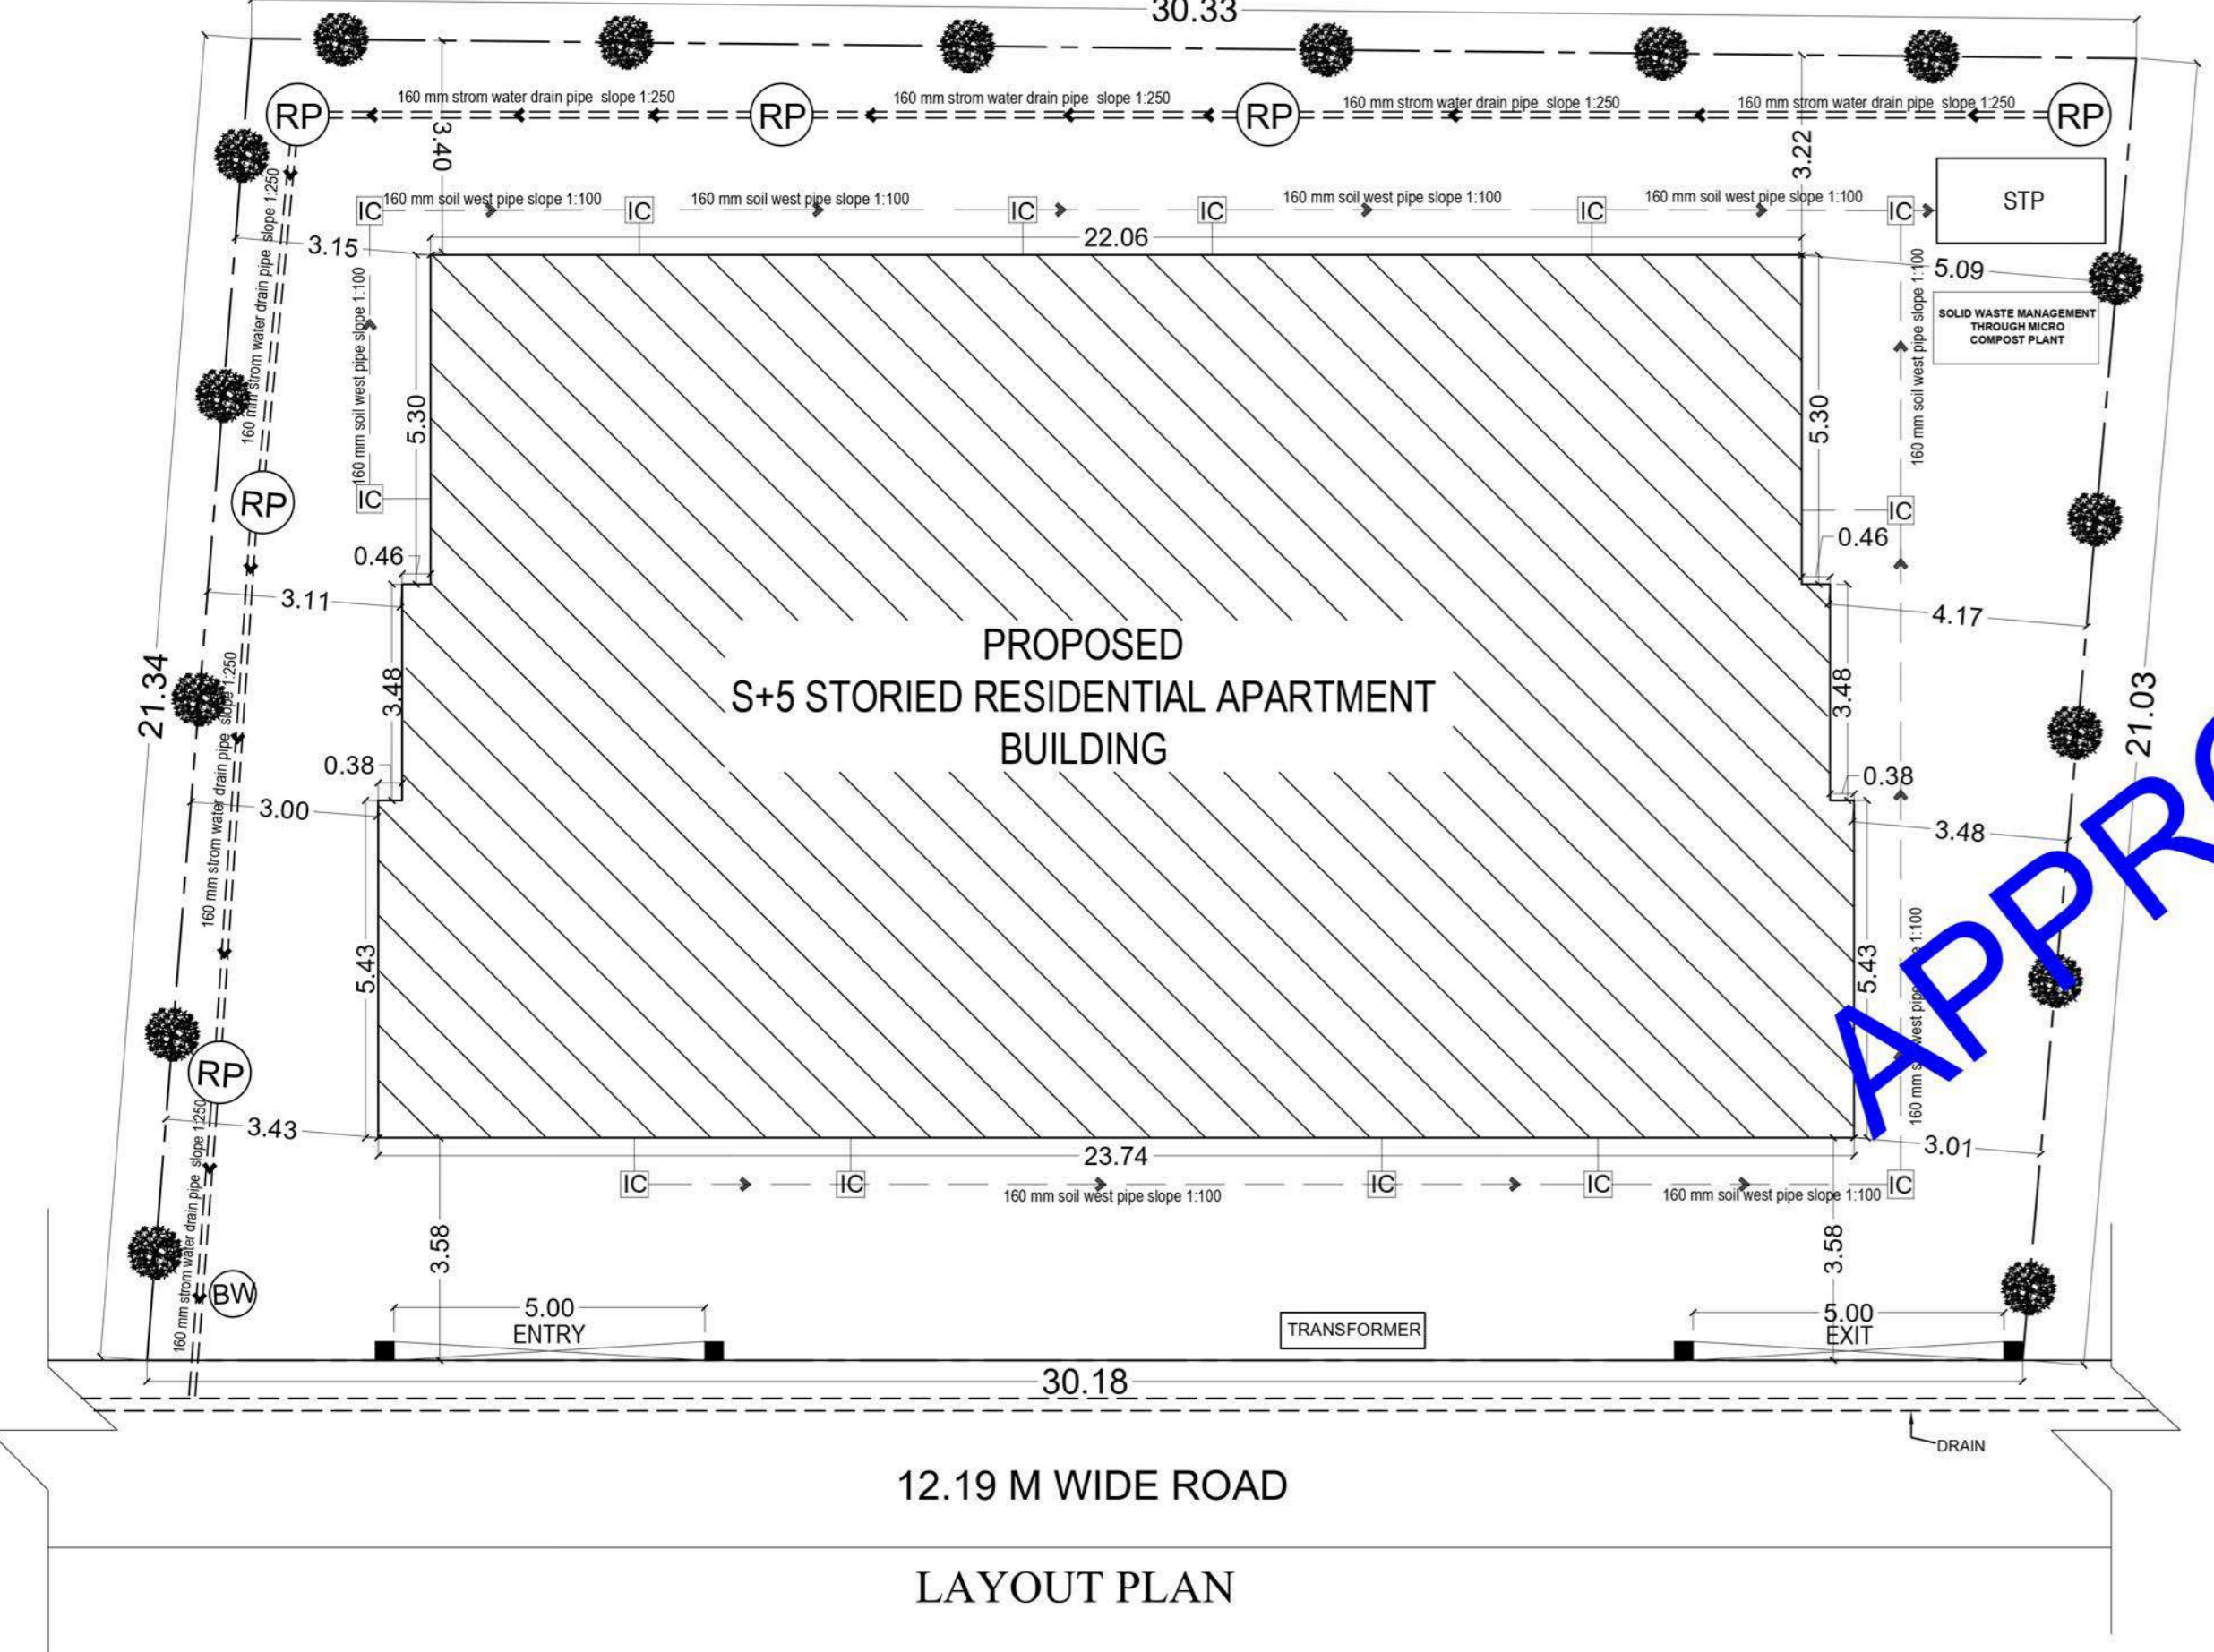
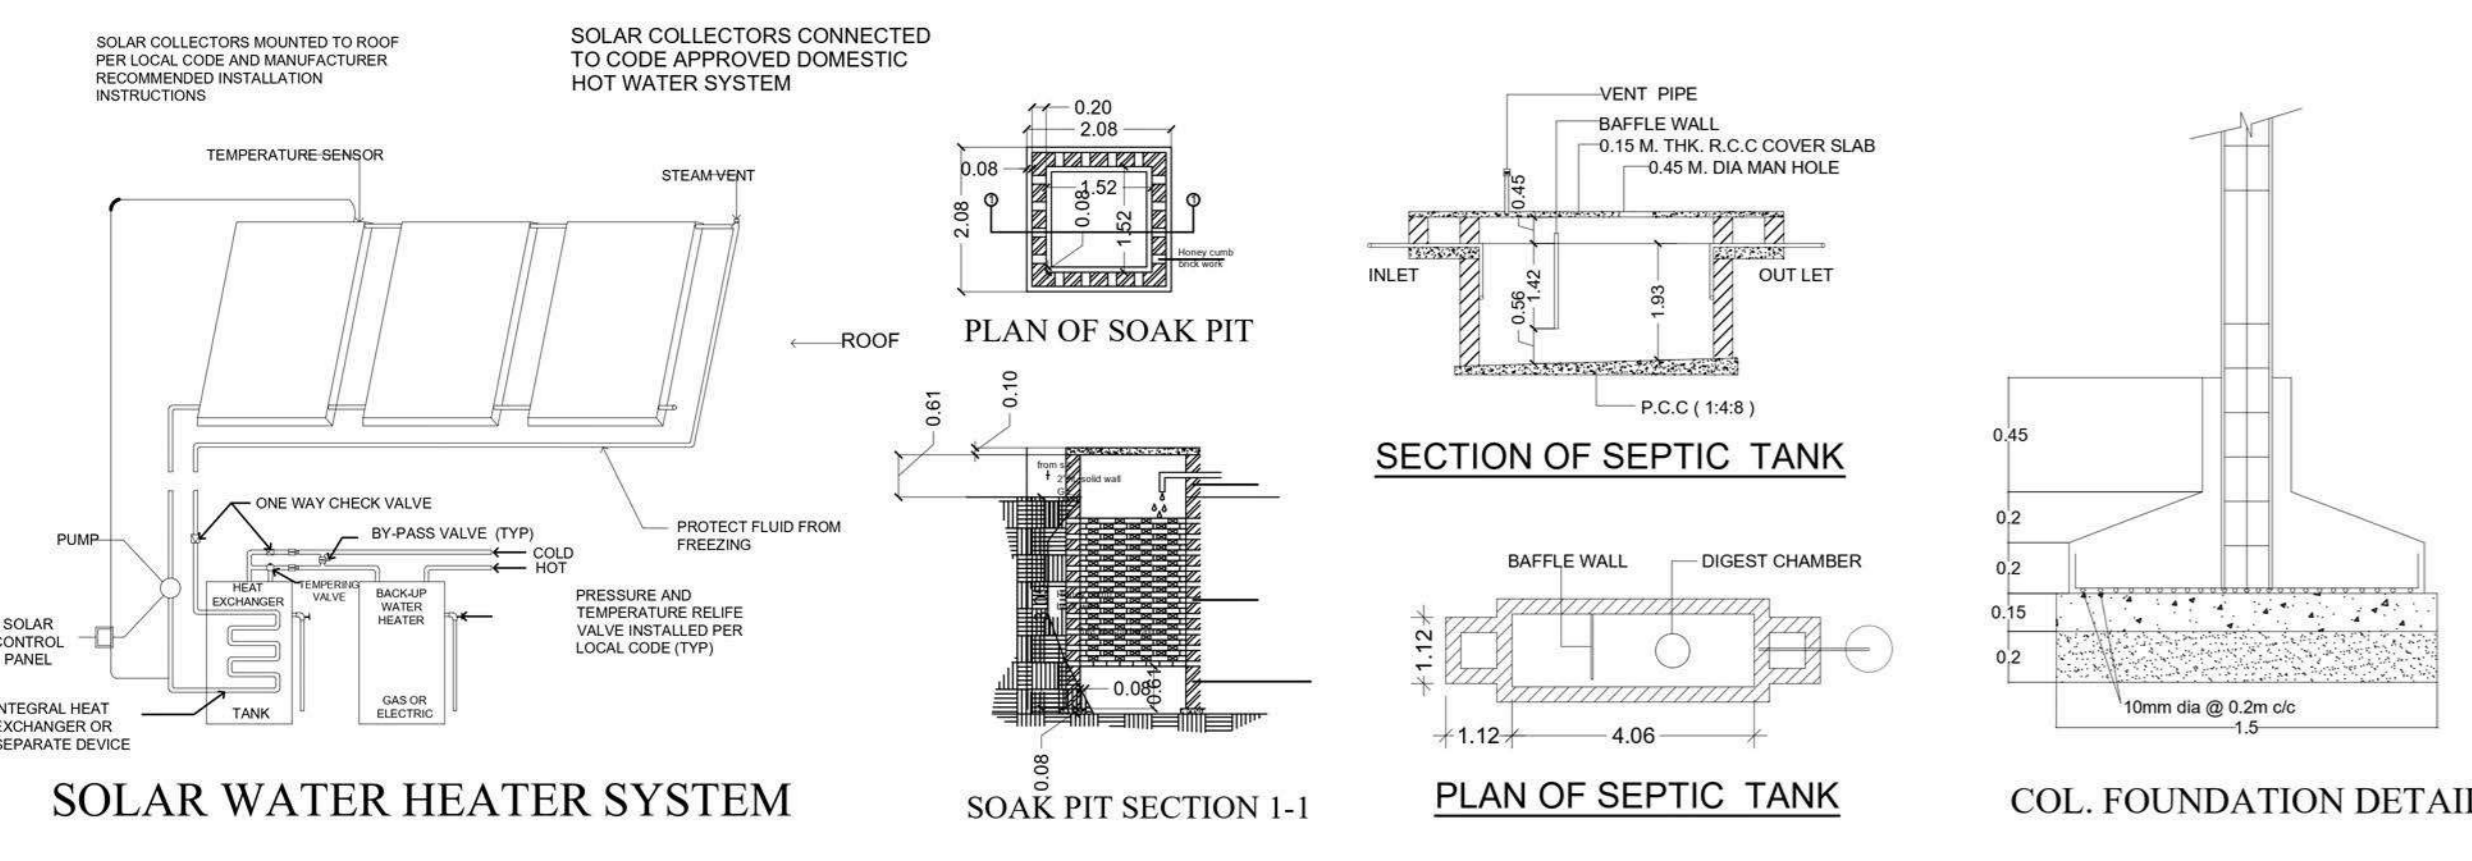
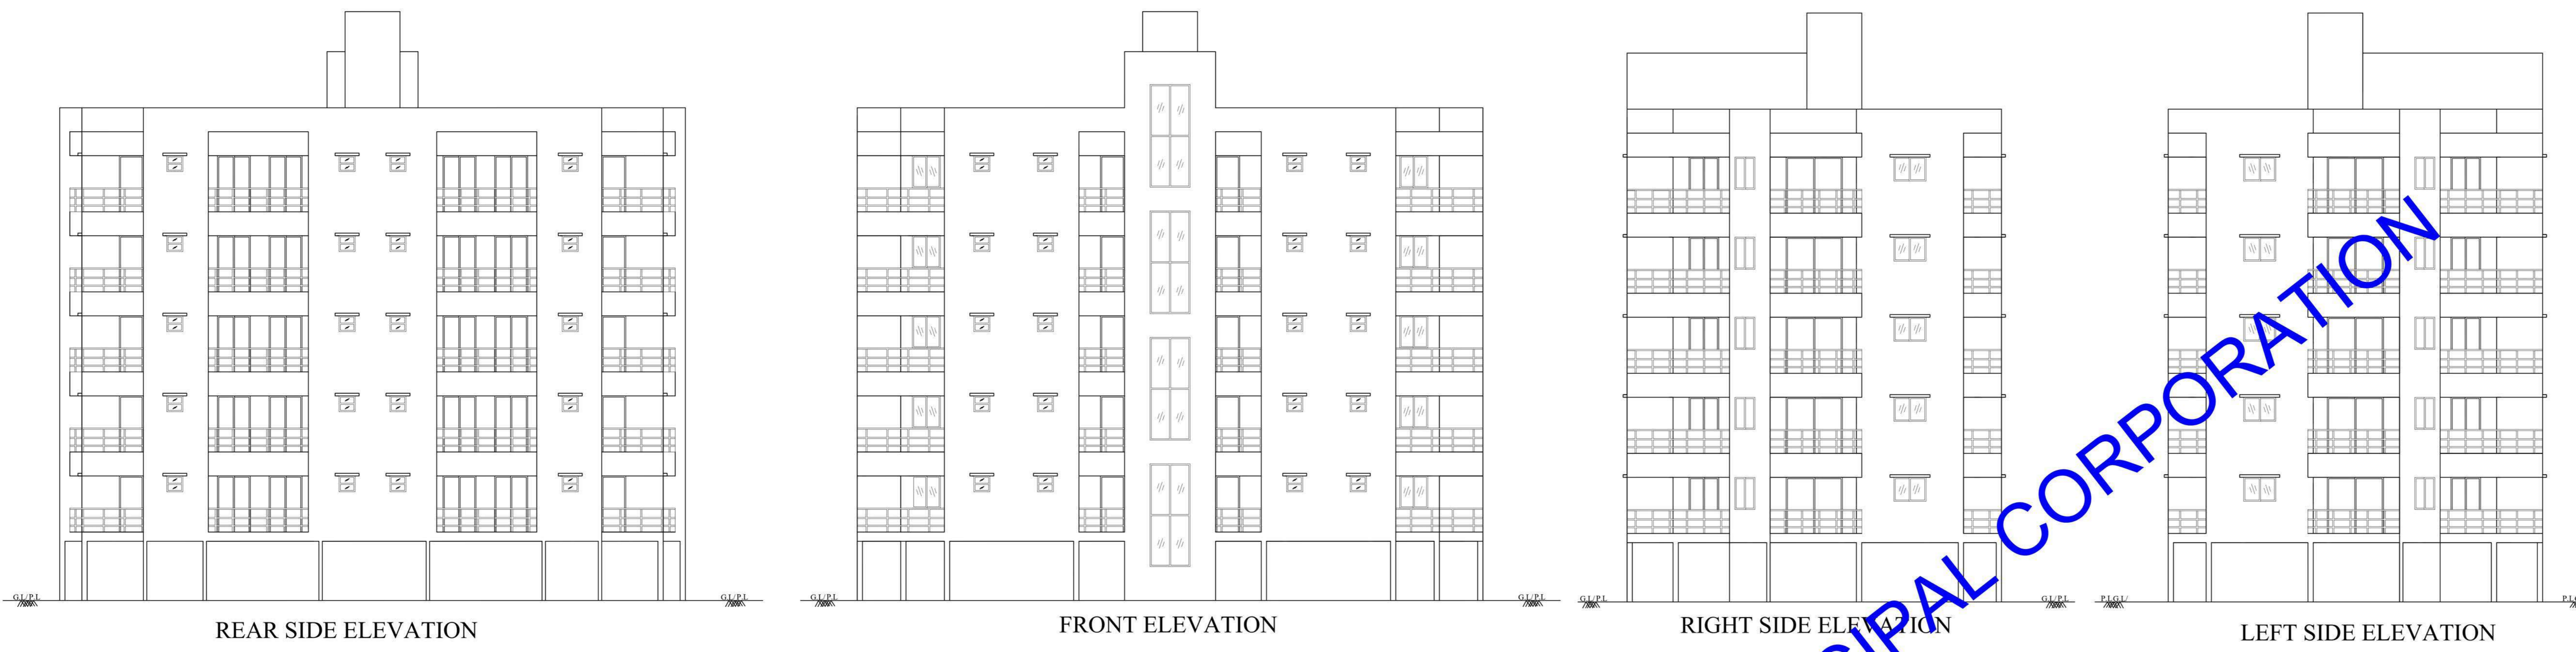


SPACE FOR STAMP

LINGARA J PRASAD PATNAIK Digitally signed by LINGARA J PRASAD PATNAIK Date: 2022.06.30 12:32:04 +05'30'

PERMISSION GRANTED UNDER SEC. 16(3) OF COA ACT 1952 SUBJECT TO CONDITIONS CONTAINED IN LETTER NO. ANB/4028/2022 DATED - 26/06/2022 PERMISSION IS VALID TILL 26/06/2025

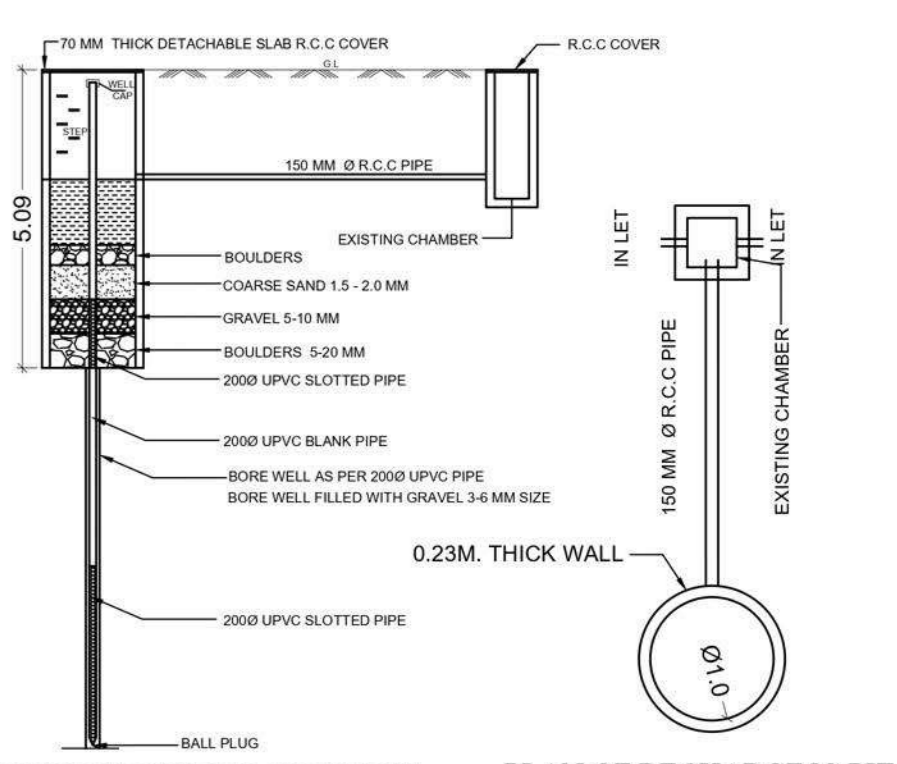

SCHEDULE OF OPENING table with columns for Type, Size, and Description. Includes entries for doors, windows, and ventilators.

AREA STATEMENT table with columns for Plot Area, Floor Area, and Total Area. Includes project details and consultant information.