




1ST & 2ND FLOOR PLAN

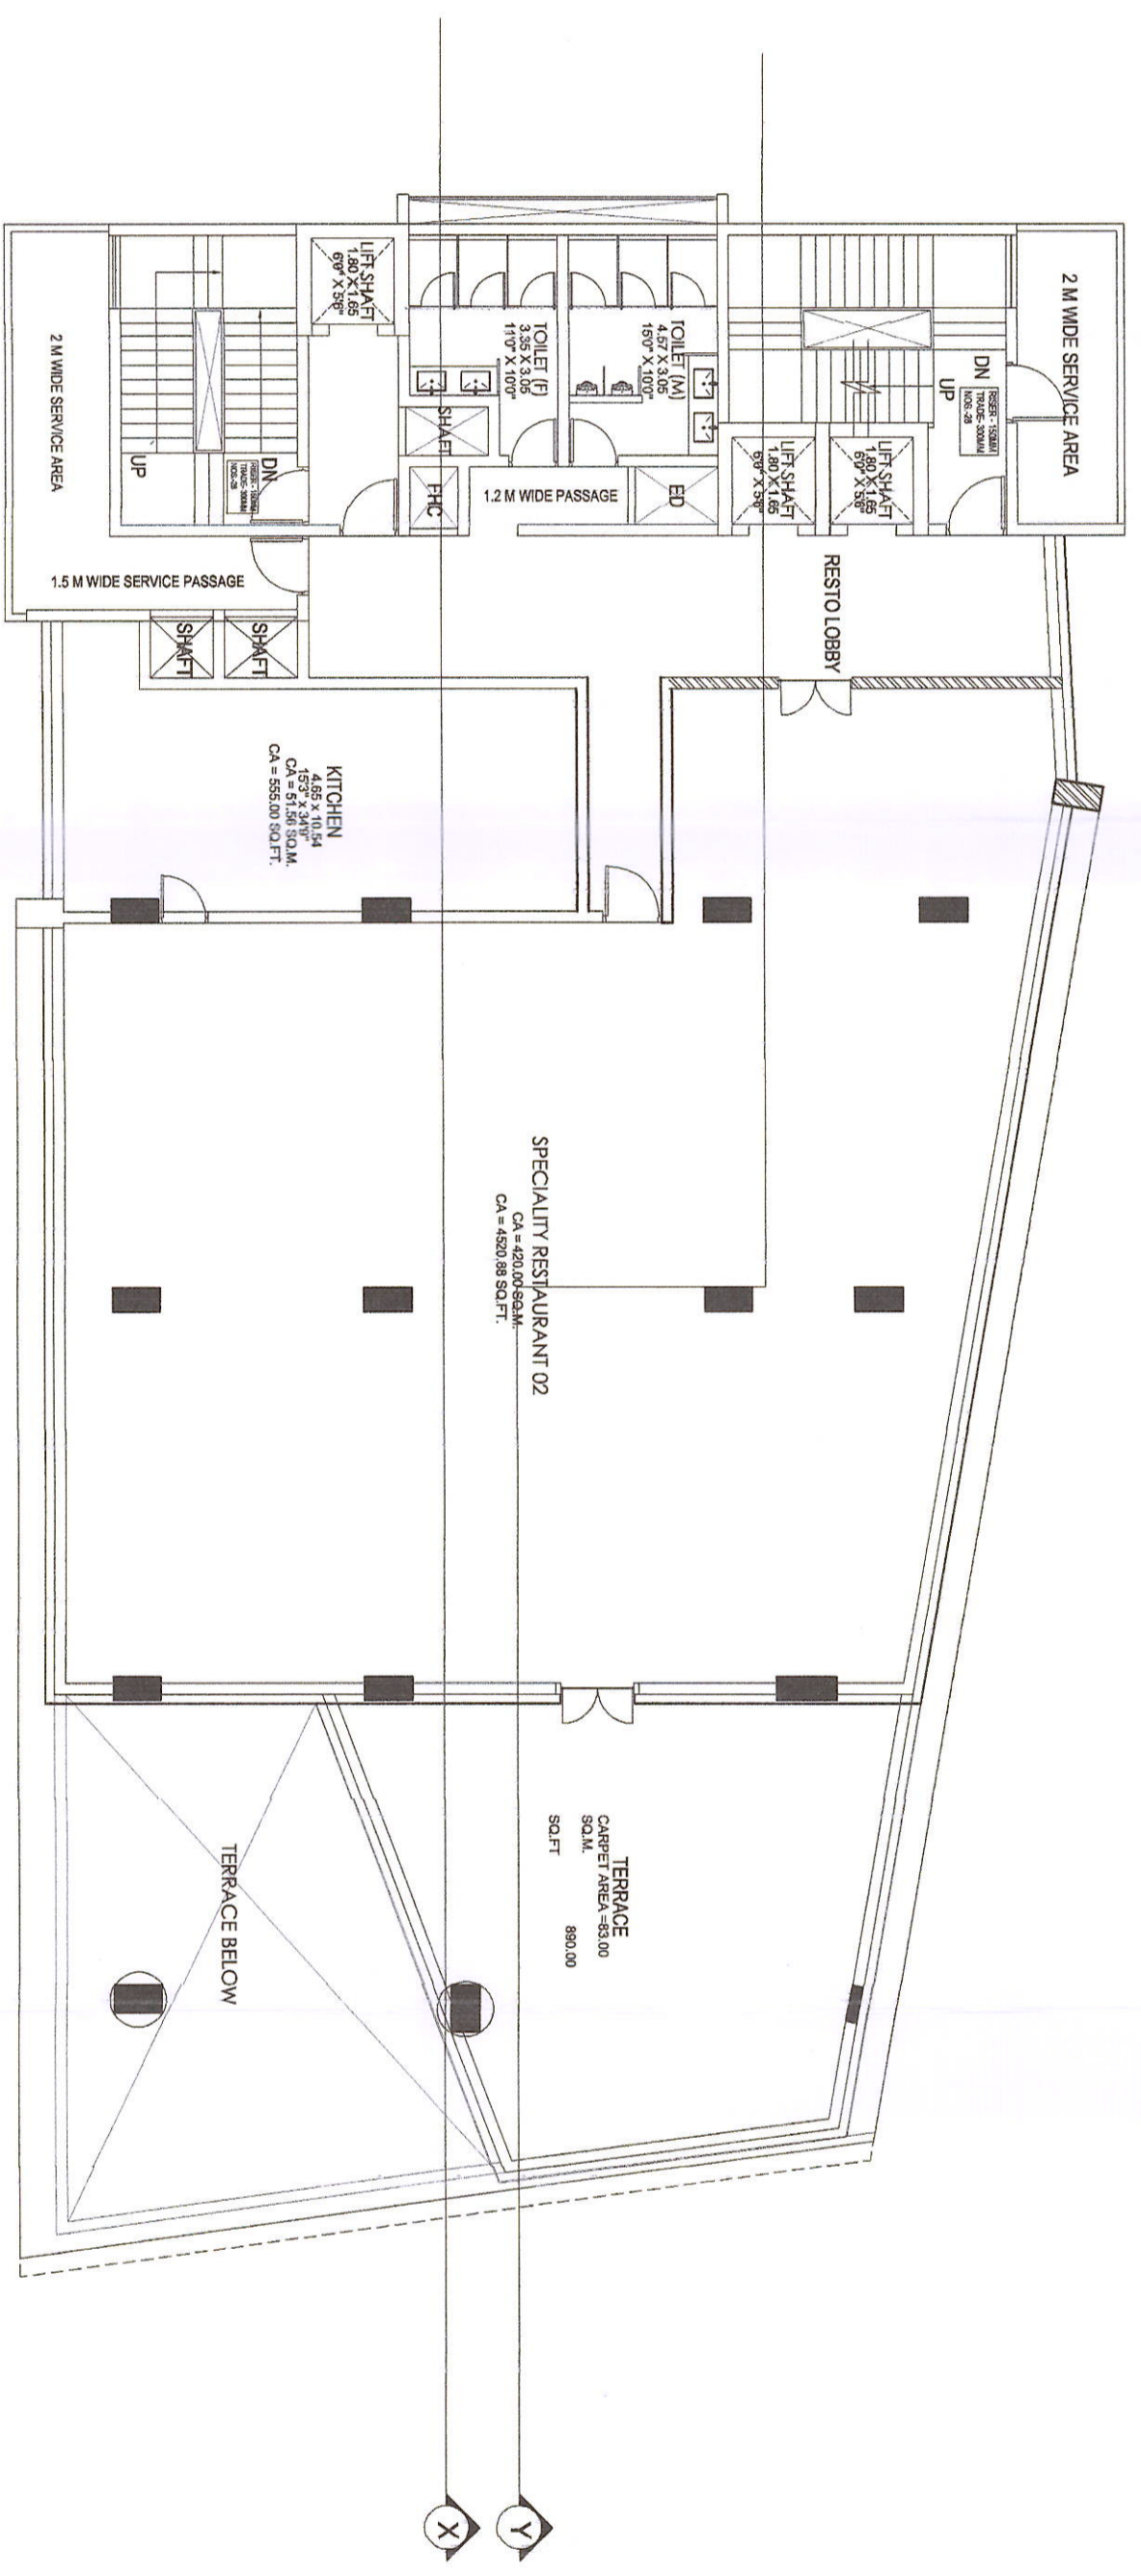


8TH FLOOR PLAN

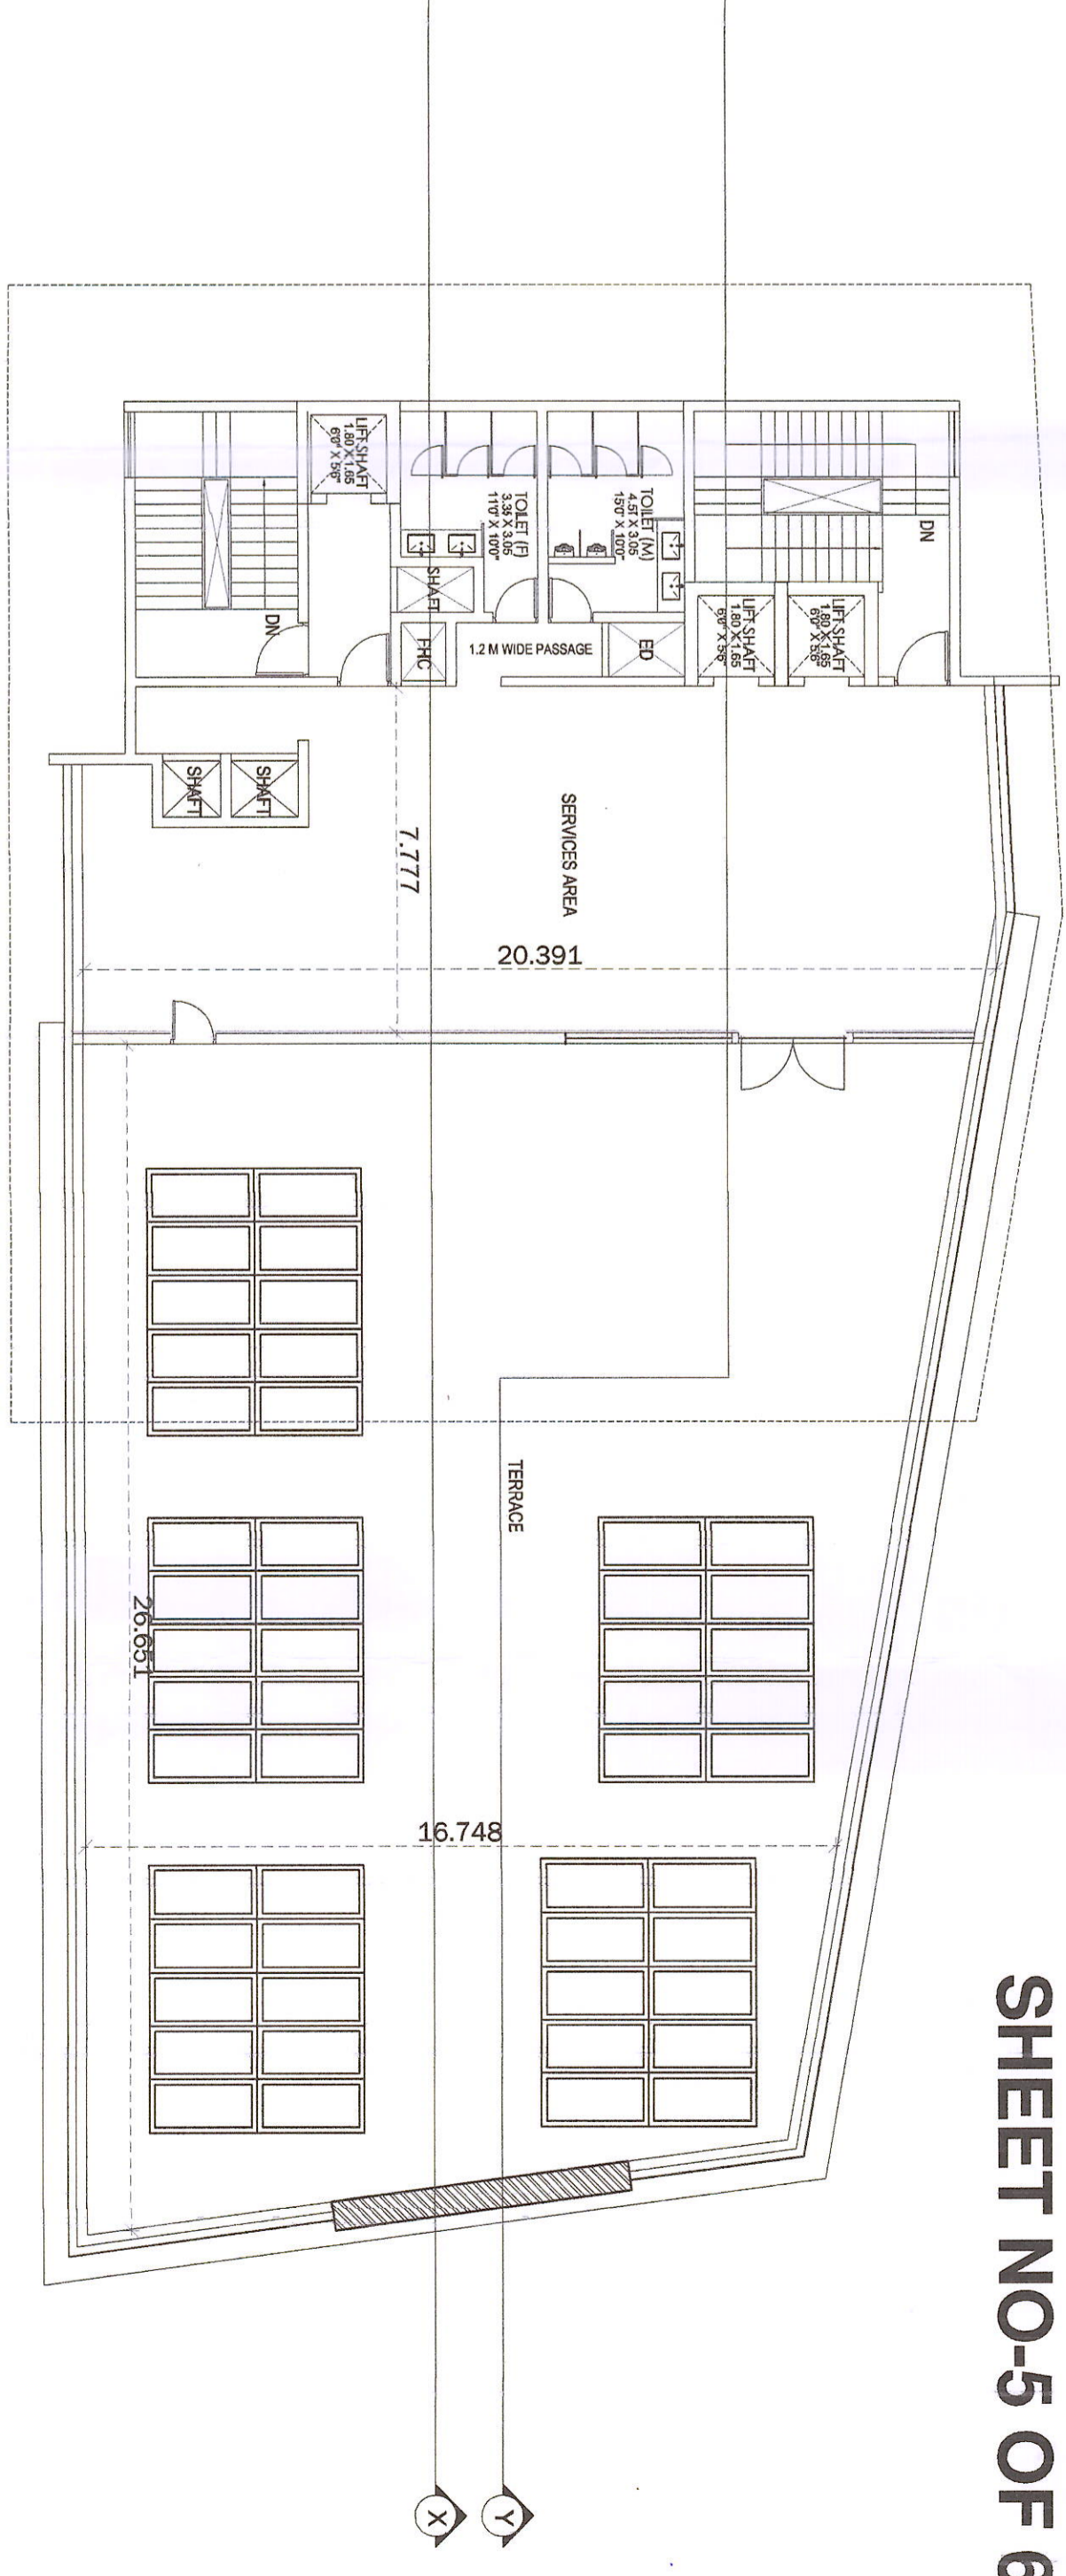


TERRACE FLOOR PLAN

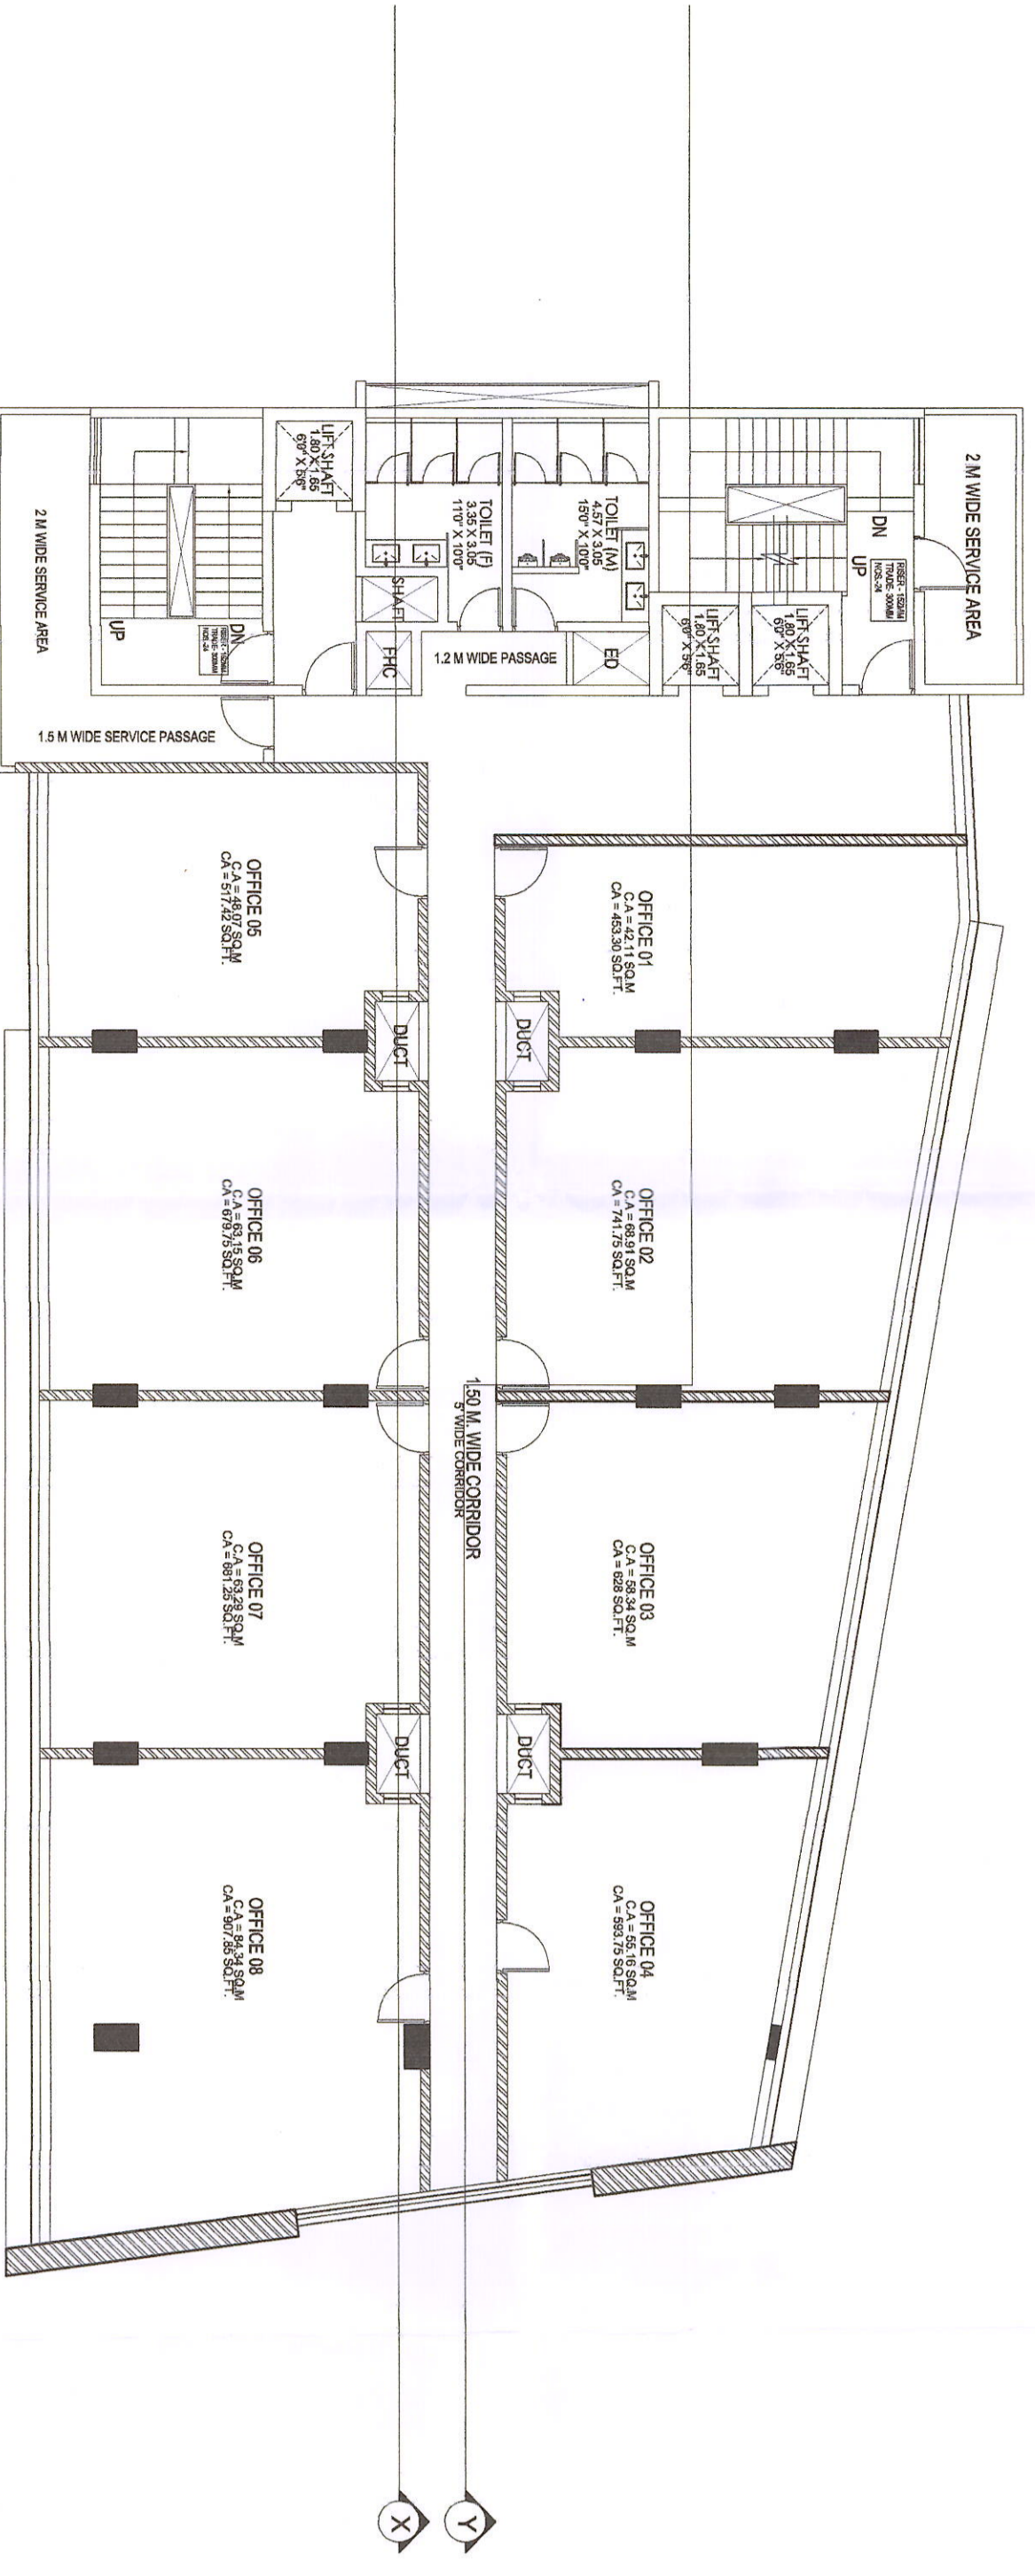


3RD, 4TH & 6TH FLOOR PLAN

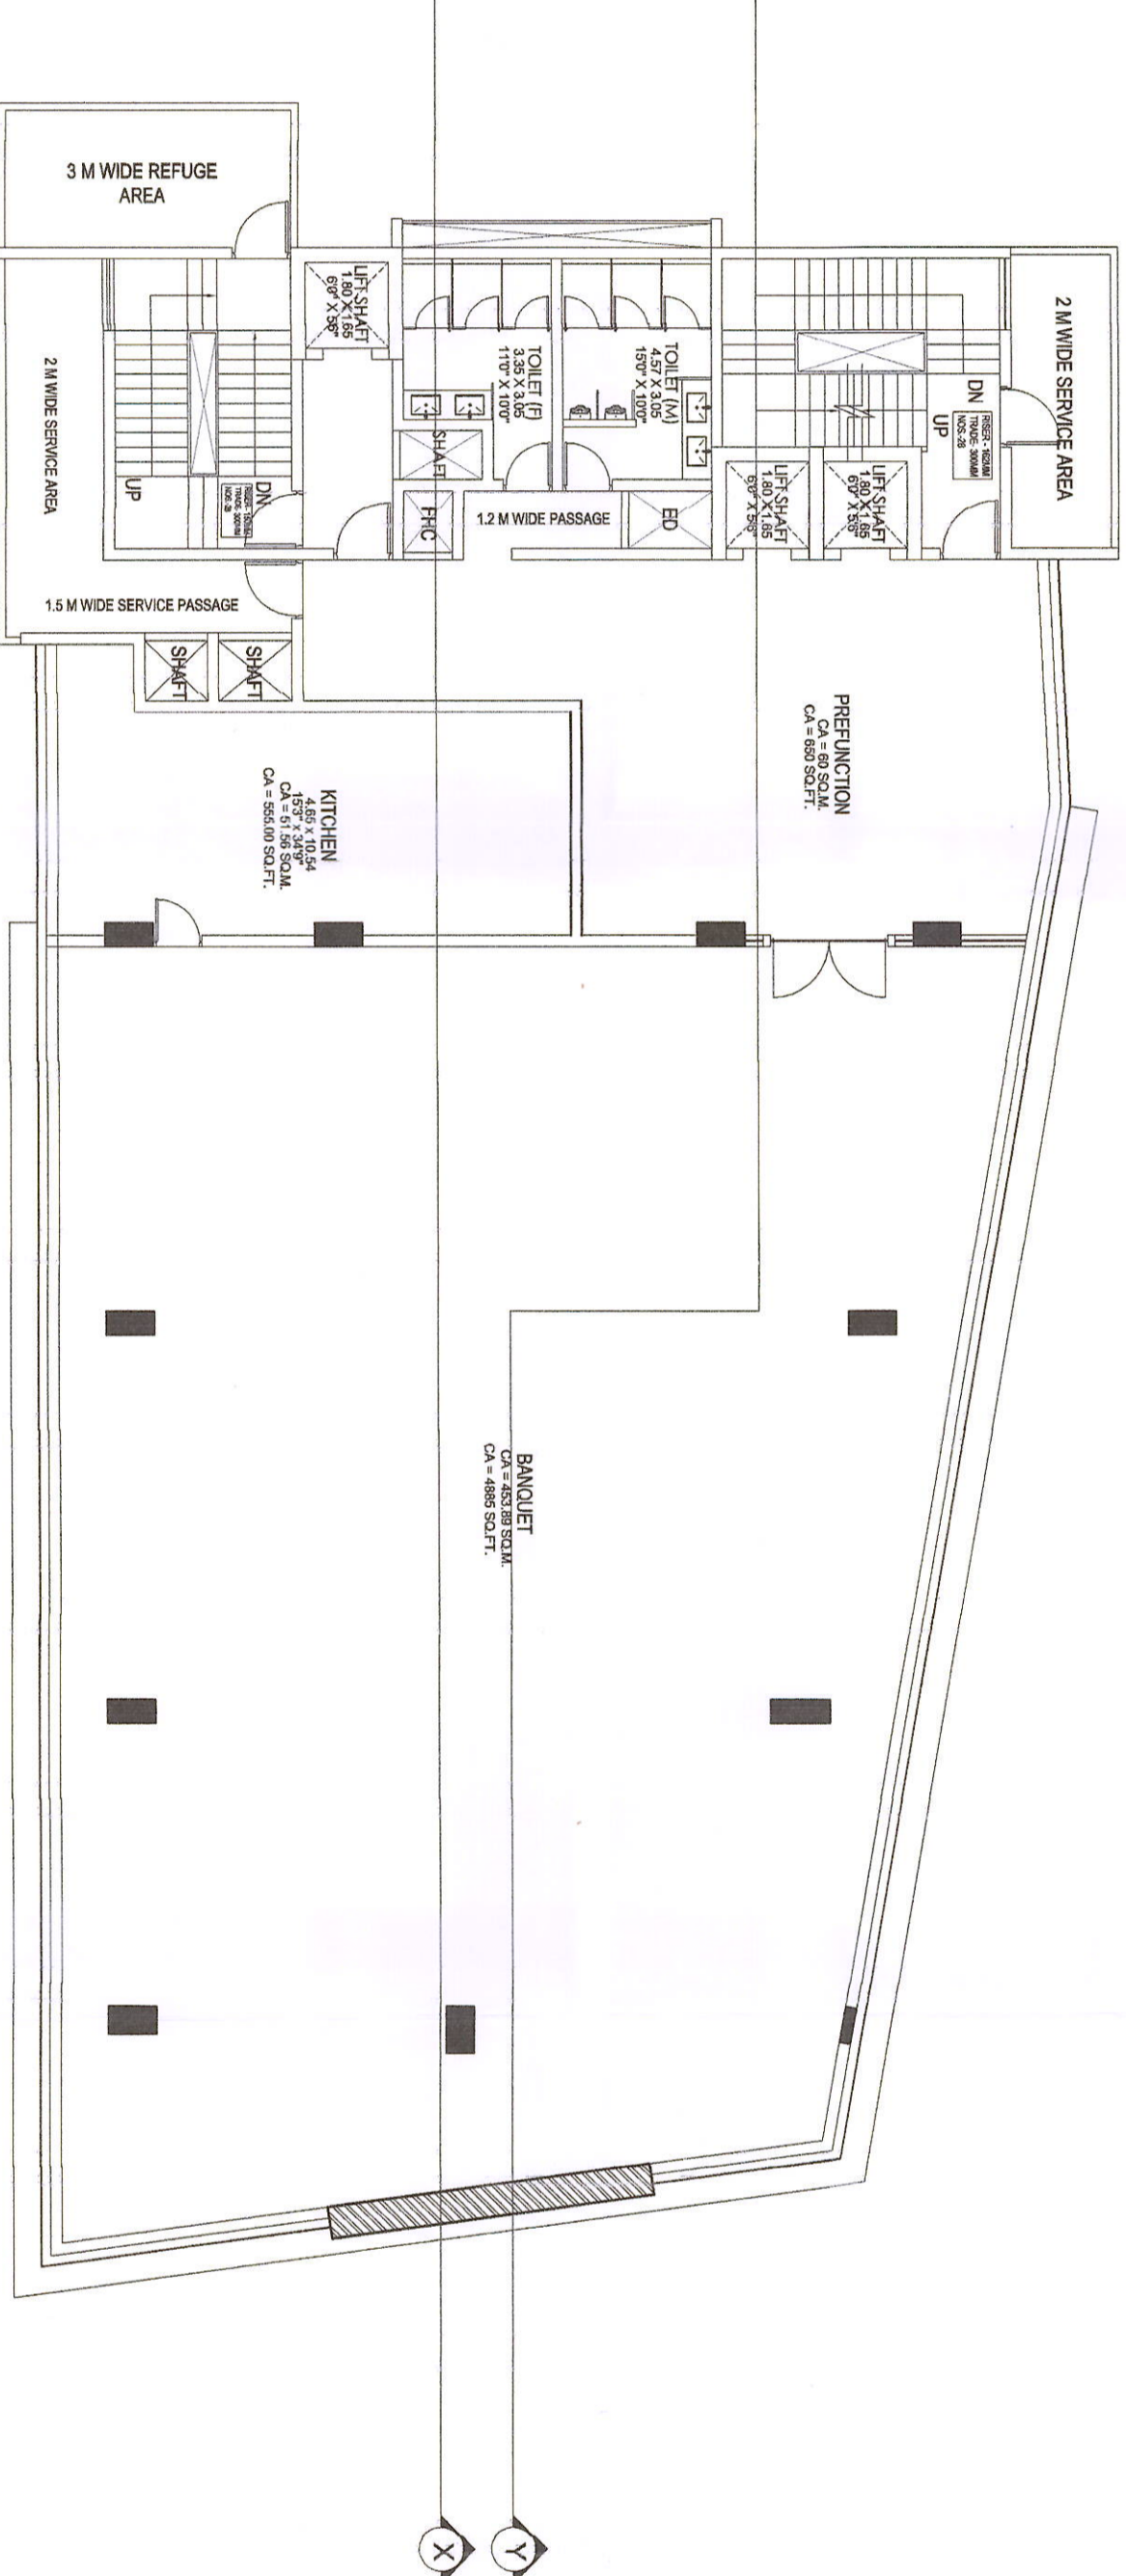


9TH FLOOR PLAN (REFUGE FLOOR)

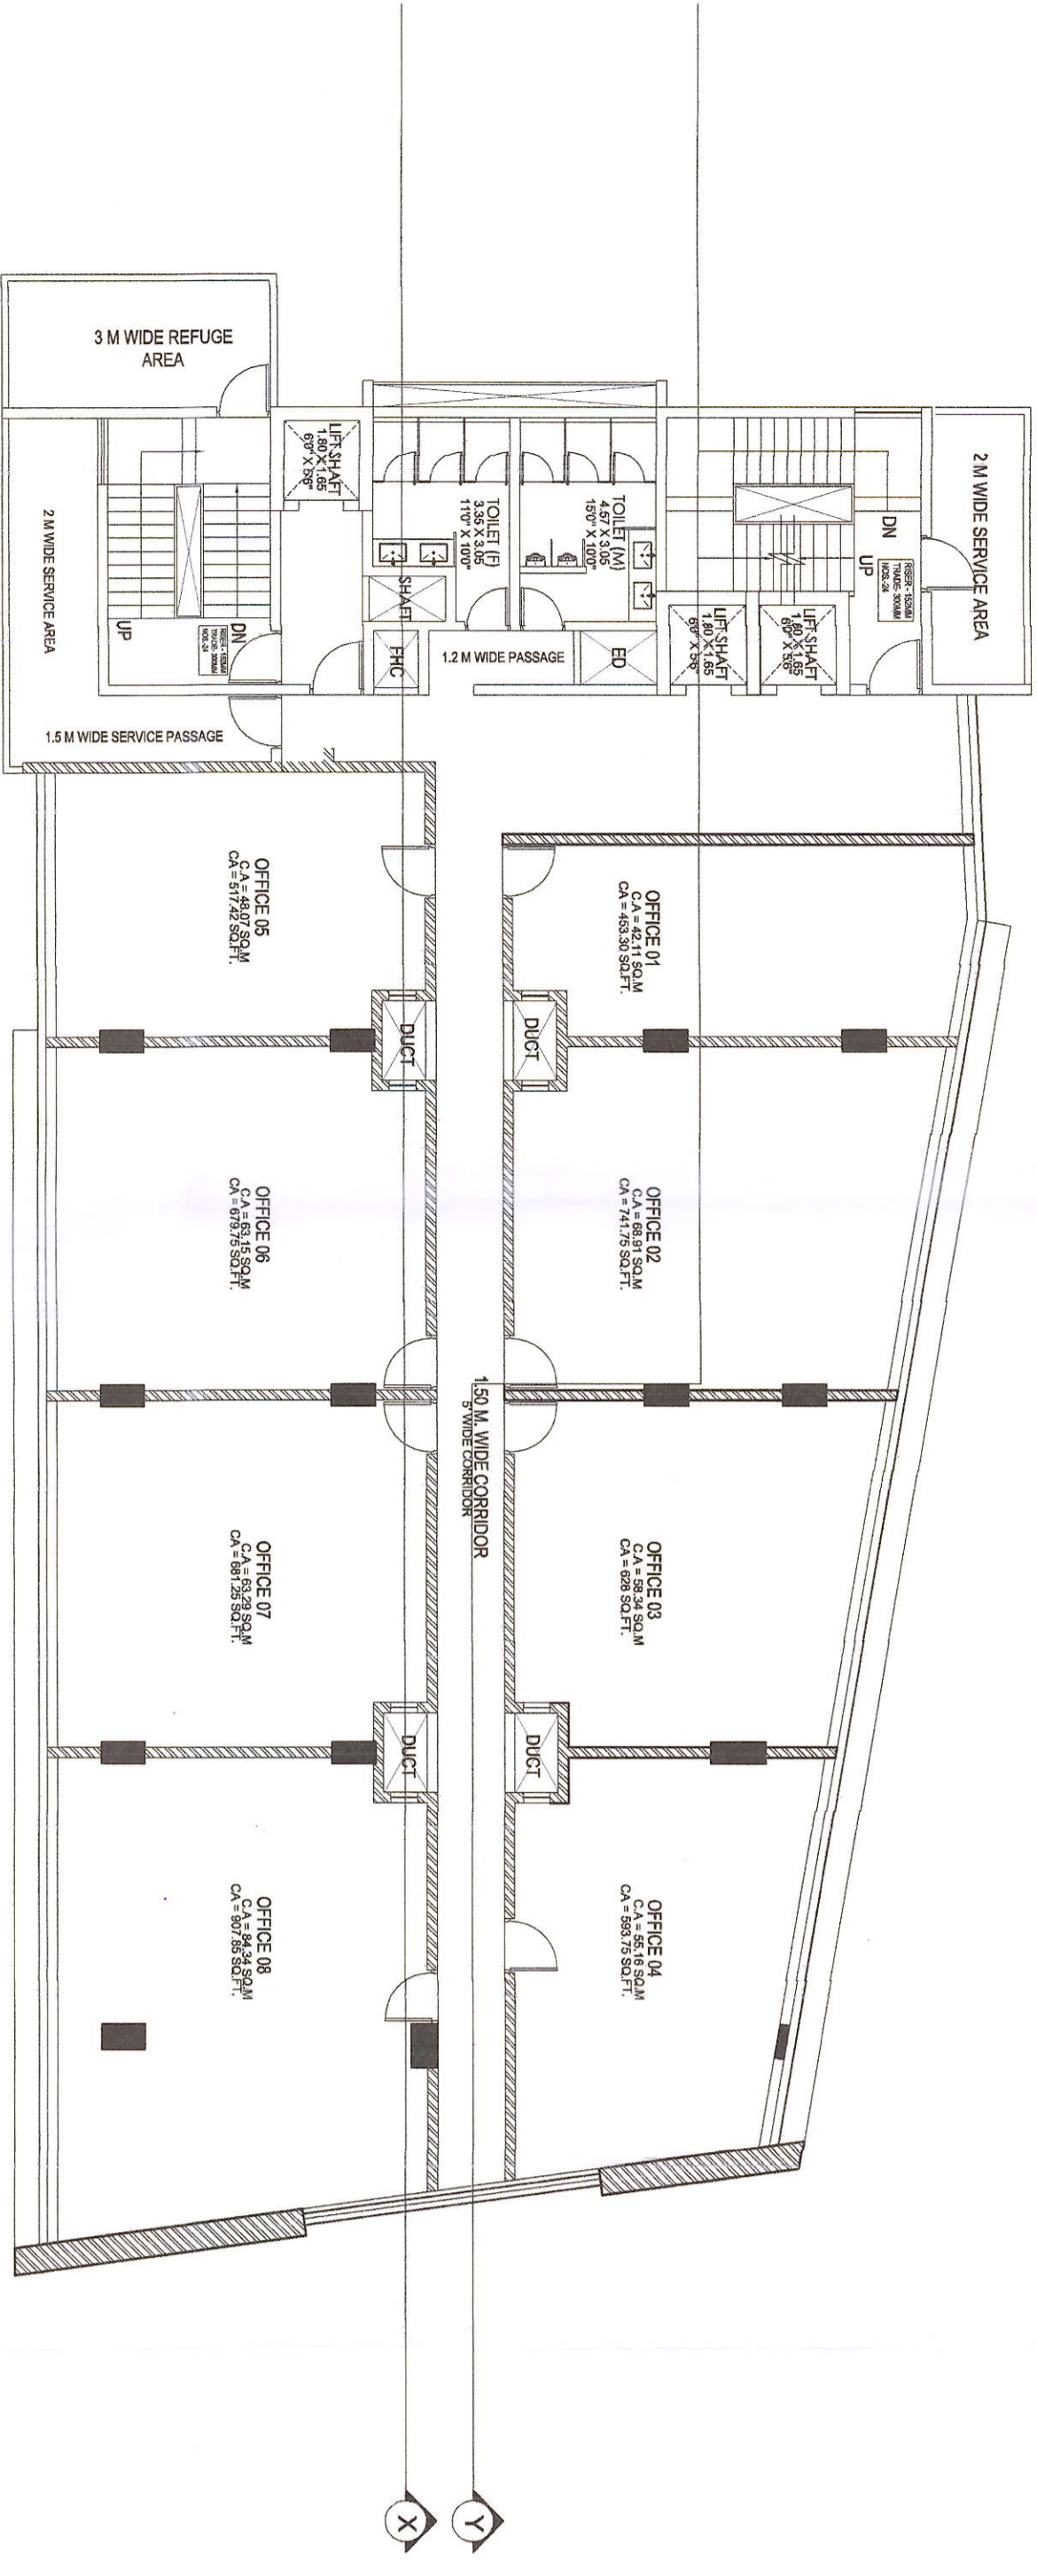

5TH FLOOR PLAN

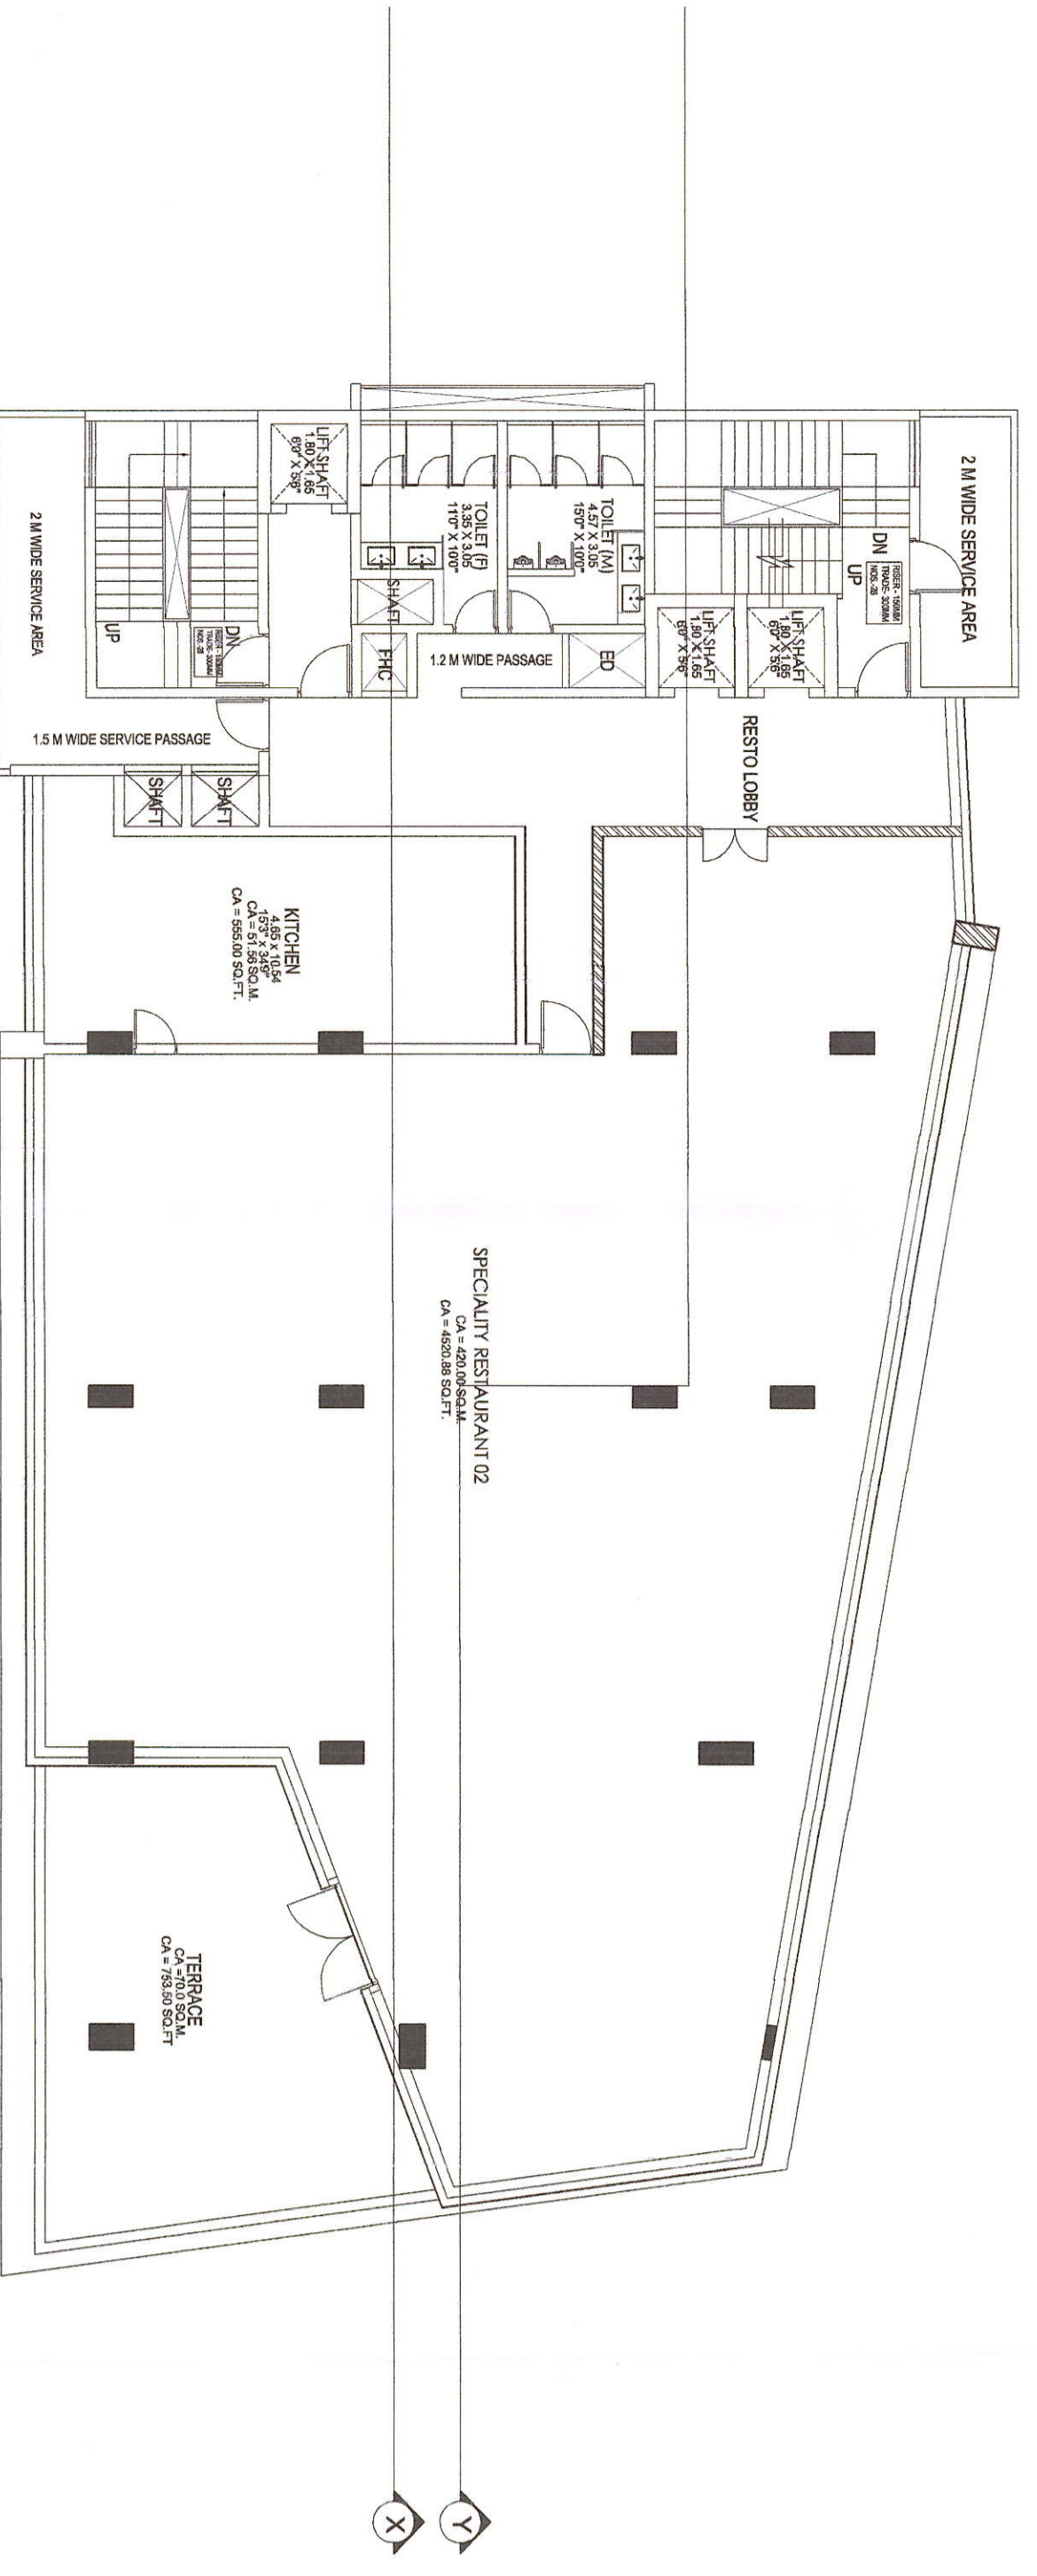

7TH FLOOR PLAN M

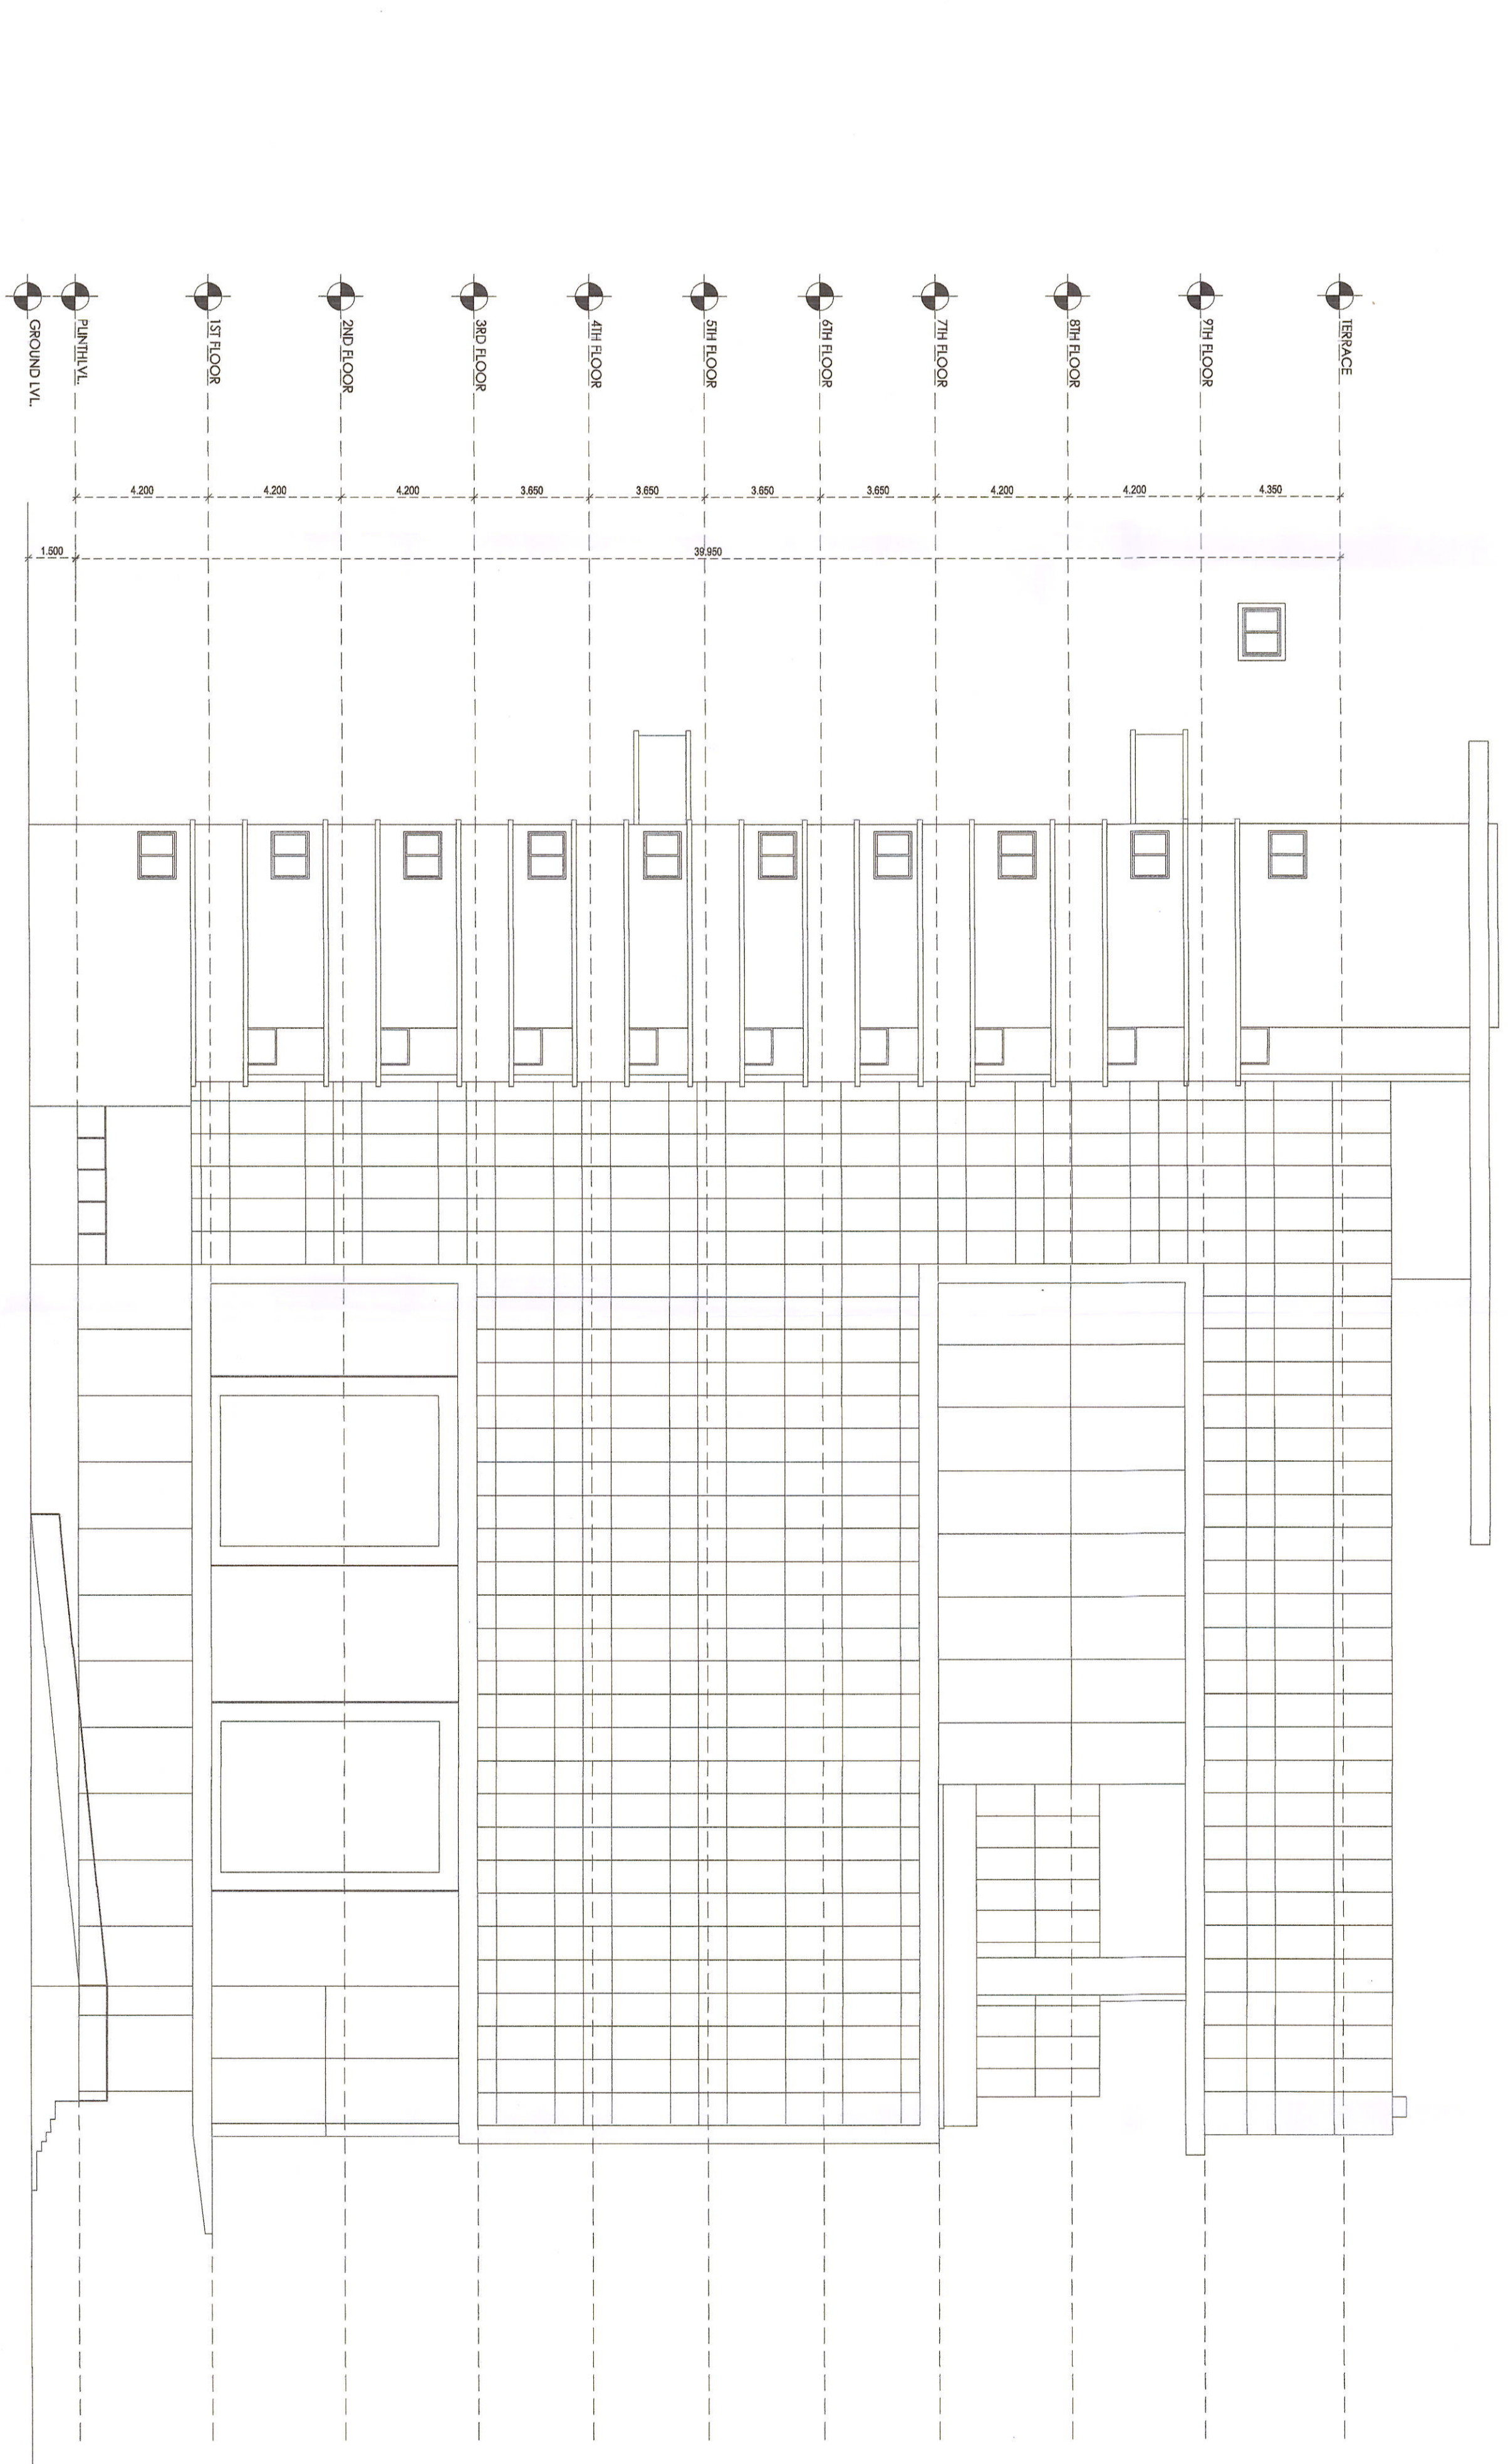

SOUTH SIDE ELEVATION





TITLE: COMMERCIAL FLOOR PLANS & ELEVATION


