
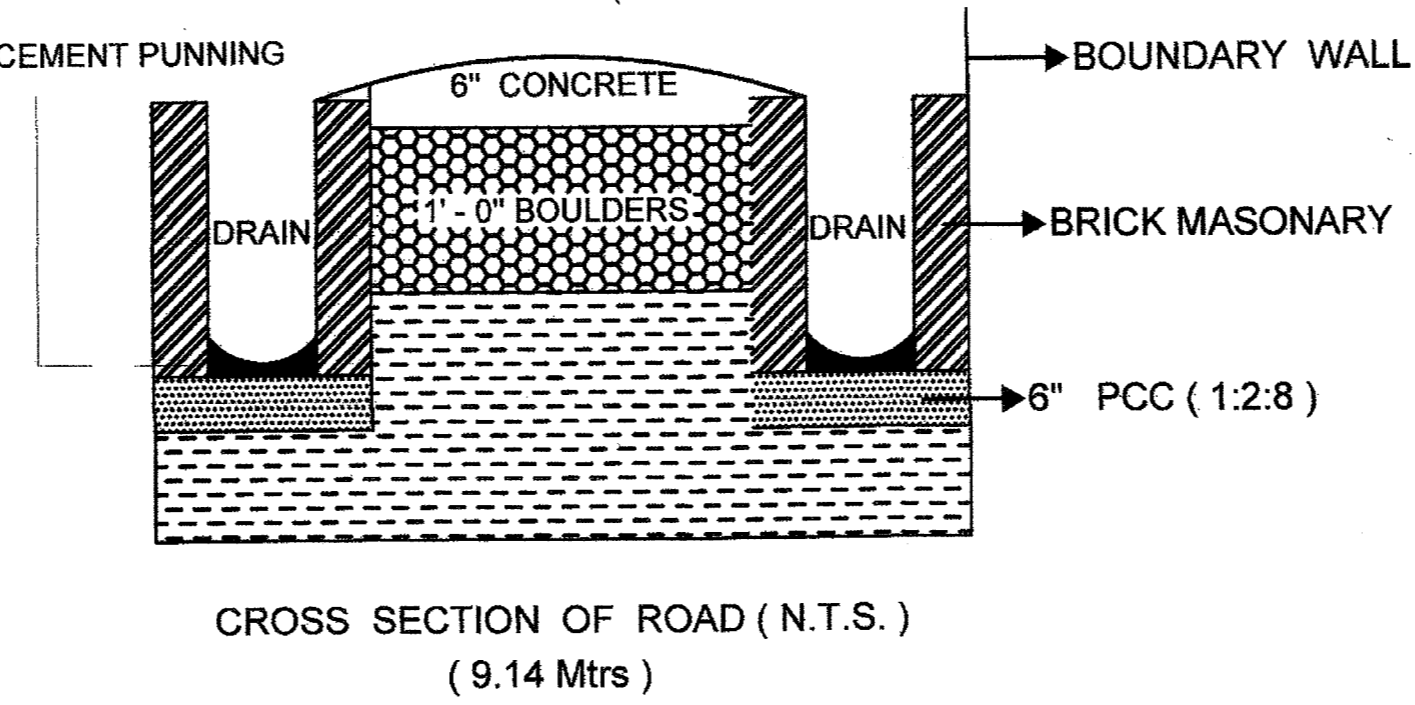
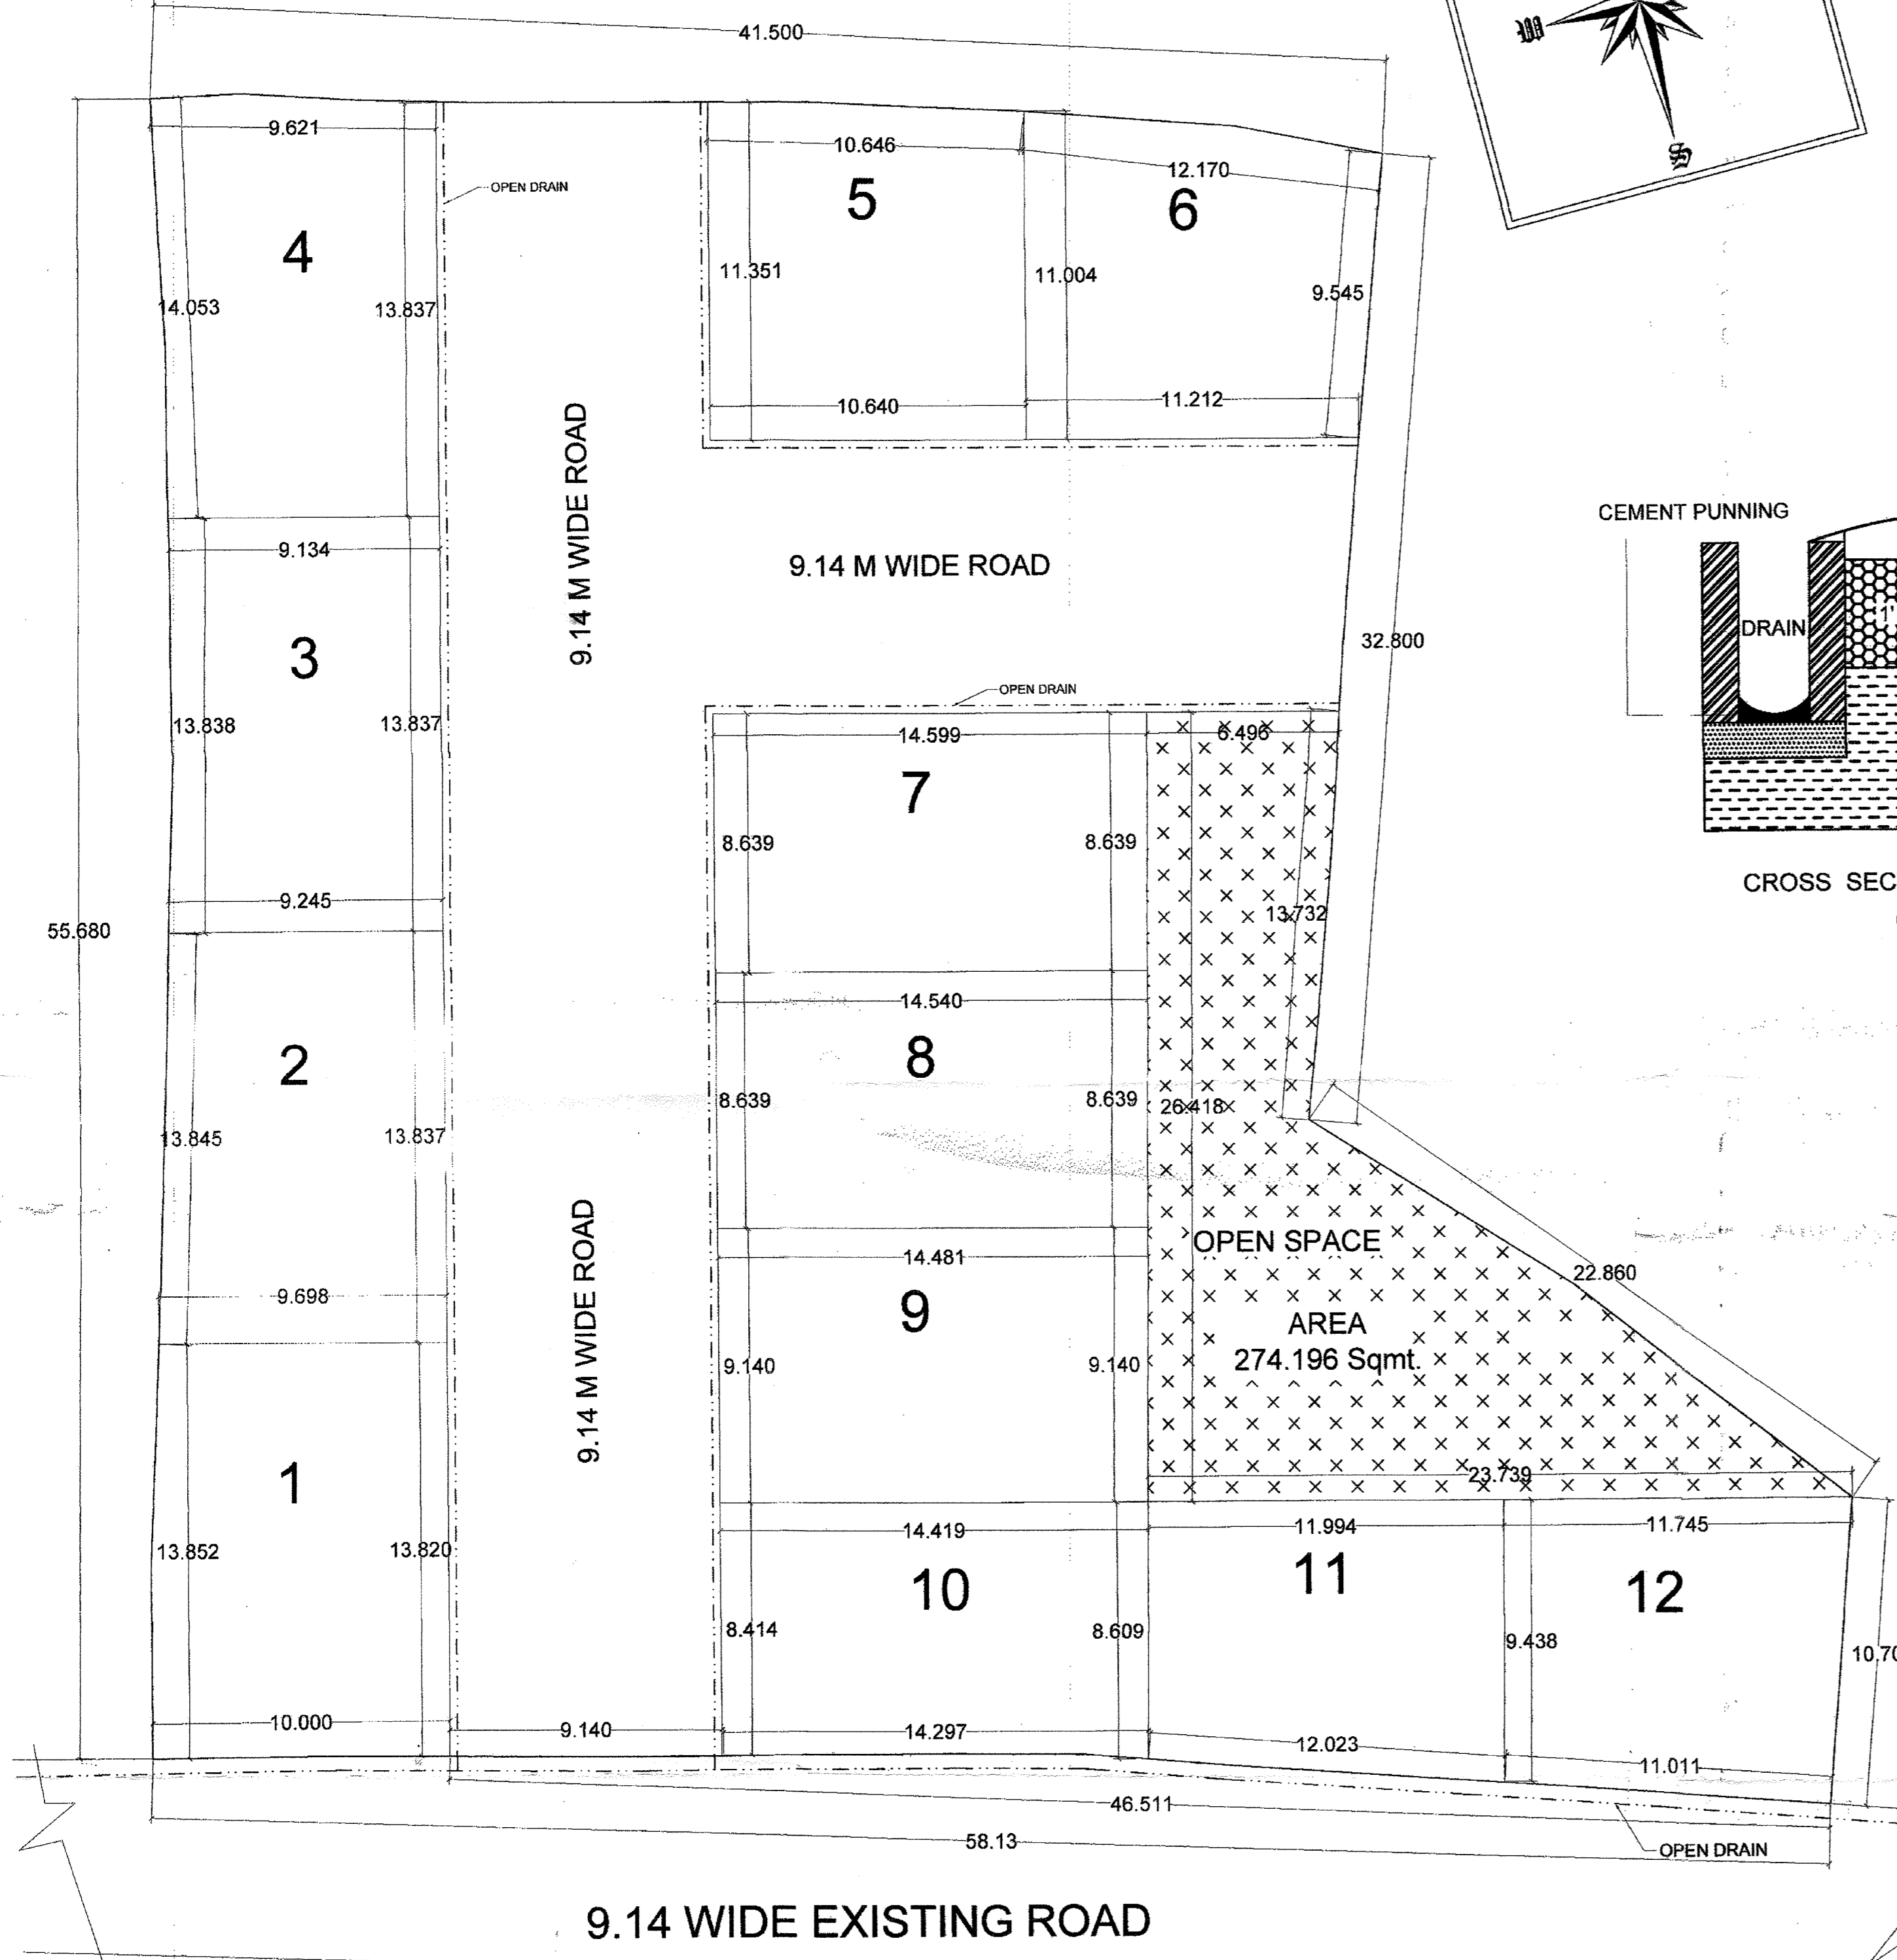


SL. NO.	LAND USE	A R E A			PERCENTAGE
		IN Sq Mtrs	A.C.	D.C.	
01	RESIDENTIAL	1491.786	0	368.628	60.38 %
02	ROAD AREA	704.531	0	174.093	28.52 %
03	OPEN SPACE	274.196	0	67.755	11.10 %
GRAND TOTAL		2470.513	0	610.476	100.00 %

SL. NO.	REV. PLOT NO.	SUB PLOT NO.	SITE MEASUREMENT IN Mtrs				A R E A IN Sq Mtrs	TOTAL NO. OF PLOTS
			N	S	E	W		
1	308	1	9.698	10.000	13.820	13.852	137.105	1
2	308	2	9.245	9.698	13.837	13.845	130.954	1
3	308	3	9.134	9.245	13.837	13.838	126.223	1
4	308	4	9.621	9.134	13.837	14.053	130.660	1
5	308	5	10.646	10.640	11.004	11.351	119.440	1
6	308	6	12.170	11.212	9.545	11.004	121.756	1
7	308	7	14.599	14.540	8.639	8.639	125.863	1
8	308	8	14.540	14.481	8.639	8.639	125.353	1
9	308	9	14.481	14.419	9.140	9.140	132.072	1
10	308	10	14.419	14.297	8.609	8.414	121.296	1
11	308	11	11.994	12.023	9.438	8.609	108.683	1
12	308	12	11.745	11.011	10.660	9.438	112.381	1
TOTAL 12 RESIDENTIAL PLOTS AREA							1491.786	12


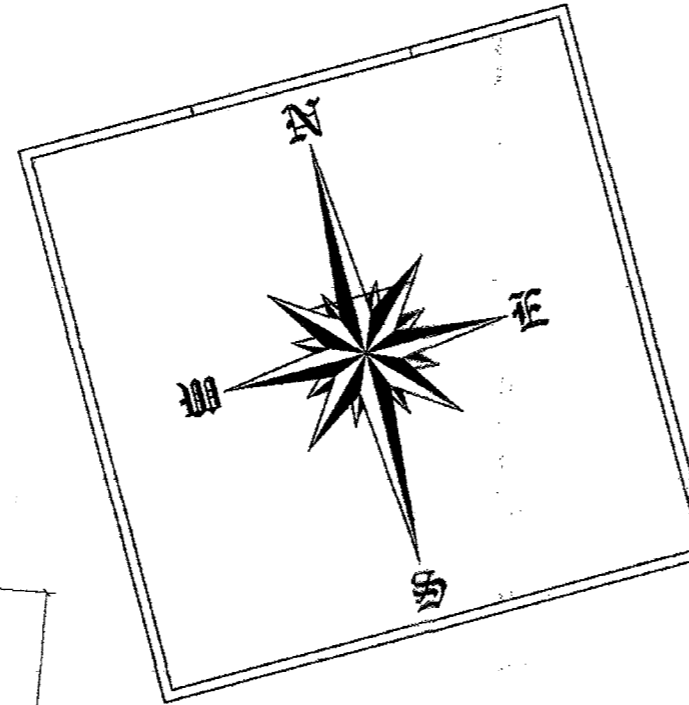


CHECKED
 Planning Assistant
 BDA, Bhubaneswar

PERMISSION GRANTED UNDER SECTION 16(3) OF O.D.A. ACT, 1982 SUBJECT TO CONDITIONS CONTAINED IN LETTER No. 20202... DATE 21/11/2020. PERMISSION VALID UP TO DT 21/11/2023

312

PLANNING MEMBER / AUTHORITY OFFICER
 BHUBANESWAR DEVELOPMENT AUTHORITY

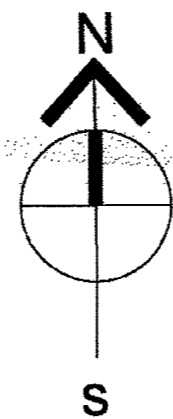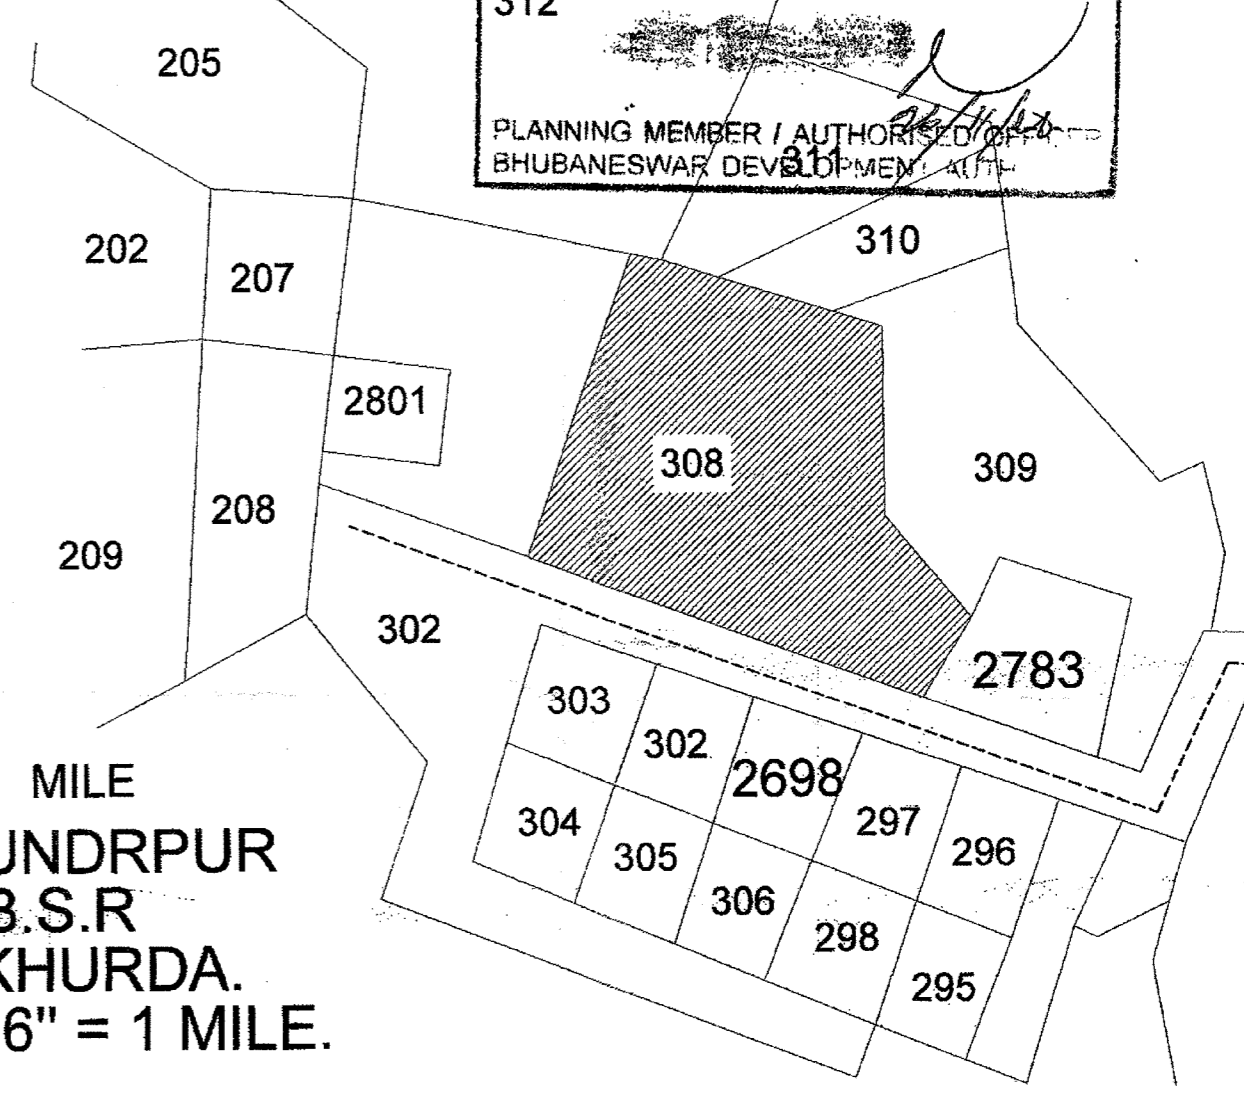

SITE PLAN
 SCALE -- 16" = 1 MILE
 MOUZA -- SUNDRPUR
 THANA -- B.B.S.R
 DIST -- KHURDA.
 SCALE -- 16" = 1 MILE.

TOTAL PLOT AREA-2470.513 SQMTR

PROPOSED RESIDENTIAL LAY - OUT PLAN OF Sri Prafulla Samantaray , Sri Prahalad Samantaray , Sri Pitabash Samantaray over plot no- 308, Khata no- 890/322, Represented by Power Of Attorney Holder SUBASANI BUILDERS; Through Its MD.RASBIHARI PRADHAN, MZ -SUNDARPUR, BHUBANESWAR, DIST-KHURDA.

SIGN. ARCHITECT	SIGN. OF APPLICANT(POA)
M. AKASH DEEP Regd. No. CA/2005/35305 BDA License No-AR/027/BDA	SUBASANI BUILDERS MD.RASABIHARI PRADHAN