

13.13

SPACE FOR STAMP

**CHECKED**  
*(Authorising Officer)*  
 B.D.A.

PERMISSION GRANTED UNDER SEC.18(3) OF D.M.A. ACT, 1987 SUBJECT TO CONDITIONS CONTAINED IN LETTER NO. 142/16 DATED: 01.05.2023. PERMISSA VALID UP TO 30.04.2026.  
**Banaraj Mubharaj**  
 AUTHORIZED OFFICER B.D.A.

**SCHEDULE OF DOORS & WINDOWS**

**AREA STATEMENT**

TOTAL PLOT AREA (As Per Document) = 1081.12 SQM.  
 TOTAL PLOT AREA (As Per Possession) = 1081.12 SQM.  
 STILL FLOOR AREA = 709.48 SQMT  
 STAIRCASE & LIFT AREA = 21.89 SQMT  
 ICT/LANDING AREA = 14.19 SQMT  
 STILL FLOOR PARKING AREA = 673.40 SQMT  
 TOTAL PARKING AREA REQUIRED = 649.43 sqmt (25%)  
 TOTAL PARKING AREA PROVIDED = 673.40 sqmt (25.92%)  
 INCLUDING VISITORS PARKING = 67.34 sqmt  
 INCLUDING EV VEHICLE PARKING = 202.02 sqmt  
 HOUSE OWNERS SOCIETY OFFICE & ASSEMBLY ROOM (IN 4TH FLOOR) = 24.04 SQMT  
 FIRST FLOOR AREA = 643.96 SQMT  
 SECOND FLOOR AREA = 643.96 SQMT  
 THIRD FLOOR AREA = 643.96 SQMT  
 FOURTH FLOOR AREA = 643.96 SQMT  
 TOTAL FLOOR AREA = 2575.84 SQMT  
 TOTAL FAR AREA = 2597.73 SQMT  
 (Shareable-Lit-Society Area/Floor)  
 F.A.R. = 2.40  
 TOTAL BUILT UP AREA (Far + Parking Area+ICT)  
 PLANTATION = 14 NOS OF TREE  
 TOTAL NOS OF UNIT = 24 Unit  
 TOTAL VOLUME OF RECHARGING PTP= 709.48/100X 6= 42.54 Cum.  
 VOLUME OF ONE RECHARGING PTP= 2X1.5X2 = 6 Cum.

**Architect:**  
 AVANT GARDE DESIGNERS  
 202, Jyoti Building, 2nd Floor,  
 Ashok Nagar,  
 BHUBANESWAR  
 Email: avangarde\_mail@rediffmail.com

**PROJECT TITLE:**  
 Proposed (S+4) Residential Apartment (MIG. Unit) For M/S Evos Buildcon Pvt.Ltd. Represented Through Its MD Mr. Kalinga Keshari Rath, Over Plot no-601/2324 Khata no-229/991, Mouza-Jagasara, Bhubaneswar, Dist-Khurda.

**APPLICANT:**  
 MEKALINGA KESHARIRATH  
 MD, EVOS BUILDCON PVT.LTD.

**DRAWING TITLE:**  
 APPROVAL DRAWING  
 LANDSCAPE LAYOUT PLAN


**DATE:**  
 SHEET NO-23

**ARCHITECT'S SIGNATURE:**  
 APPLICANT'S SIGNATURE

**REGISTERED ARCHITECT:**  
 Ar. SAMBHU KUMAR PATEL  
 CA 1006/38244  
 AR/2384/BDA  
 Registered Architect  
 BDA Regd. No. AR2384BDA

**REGISTERED ARCHITECT:**  
 MEKALINGA KESHARIRATH  
 MD, EVOS BUILDCON PVT.LTD.

**REGISTERED ARCHITECT:**  
 Ar. SAMBHU KUMAR PATEL  
 CA 1006/38244  
 AR/2384/BDA  
 Registered Architect  
 BDA Regd. No. AR2384BDA

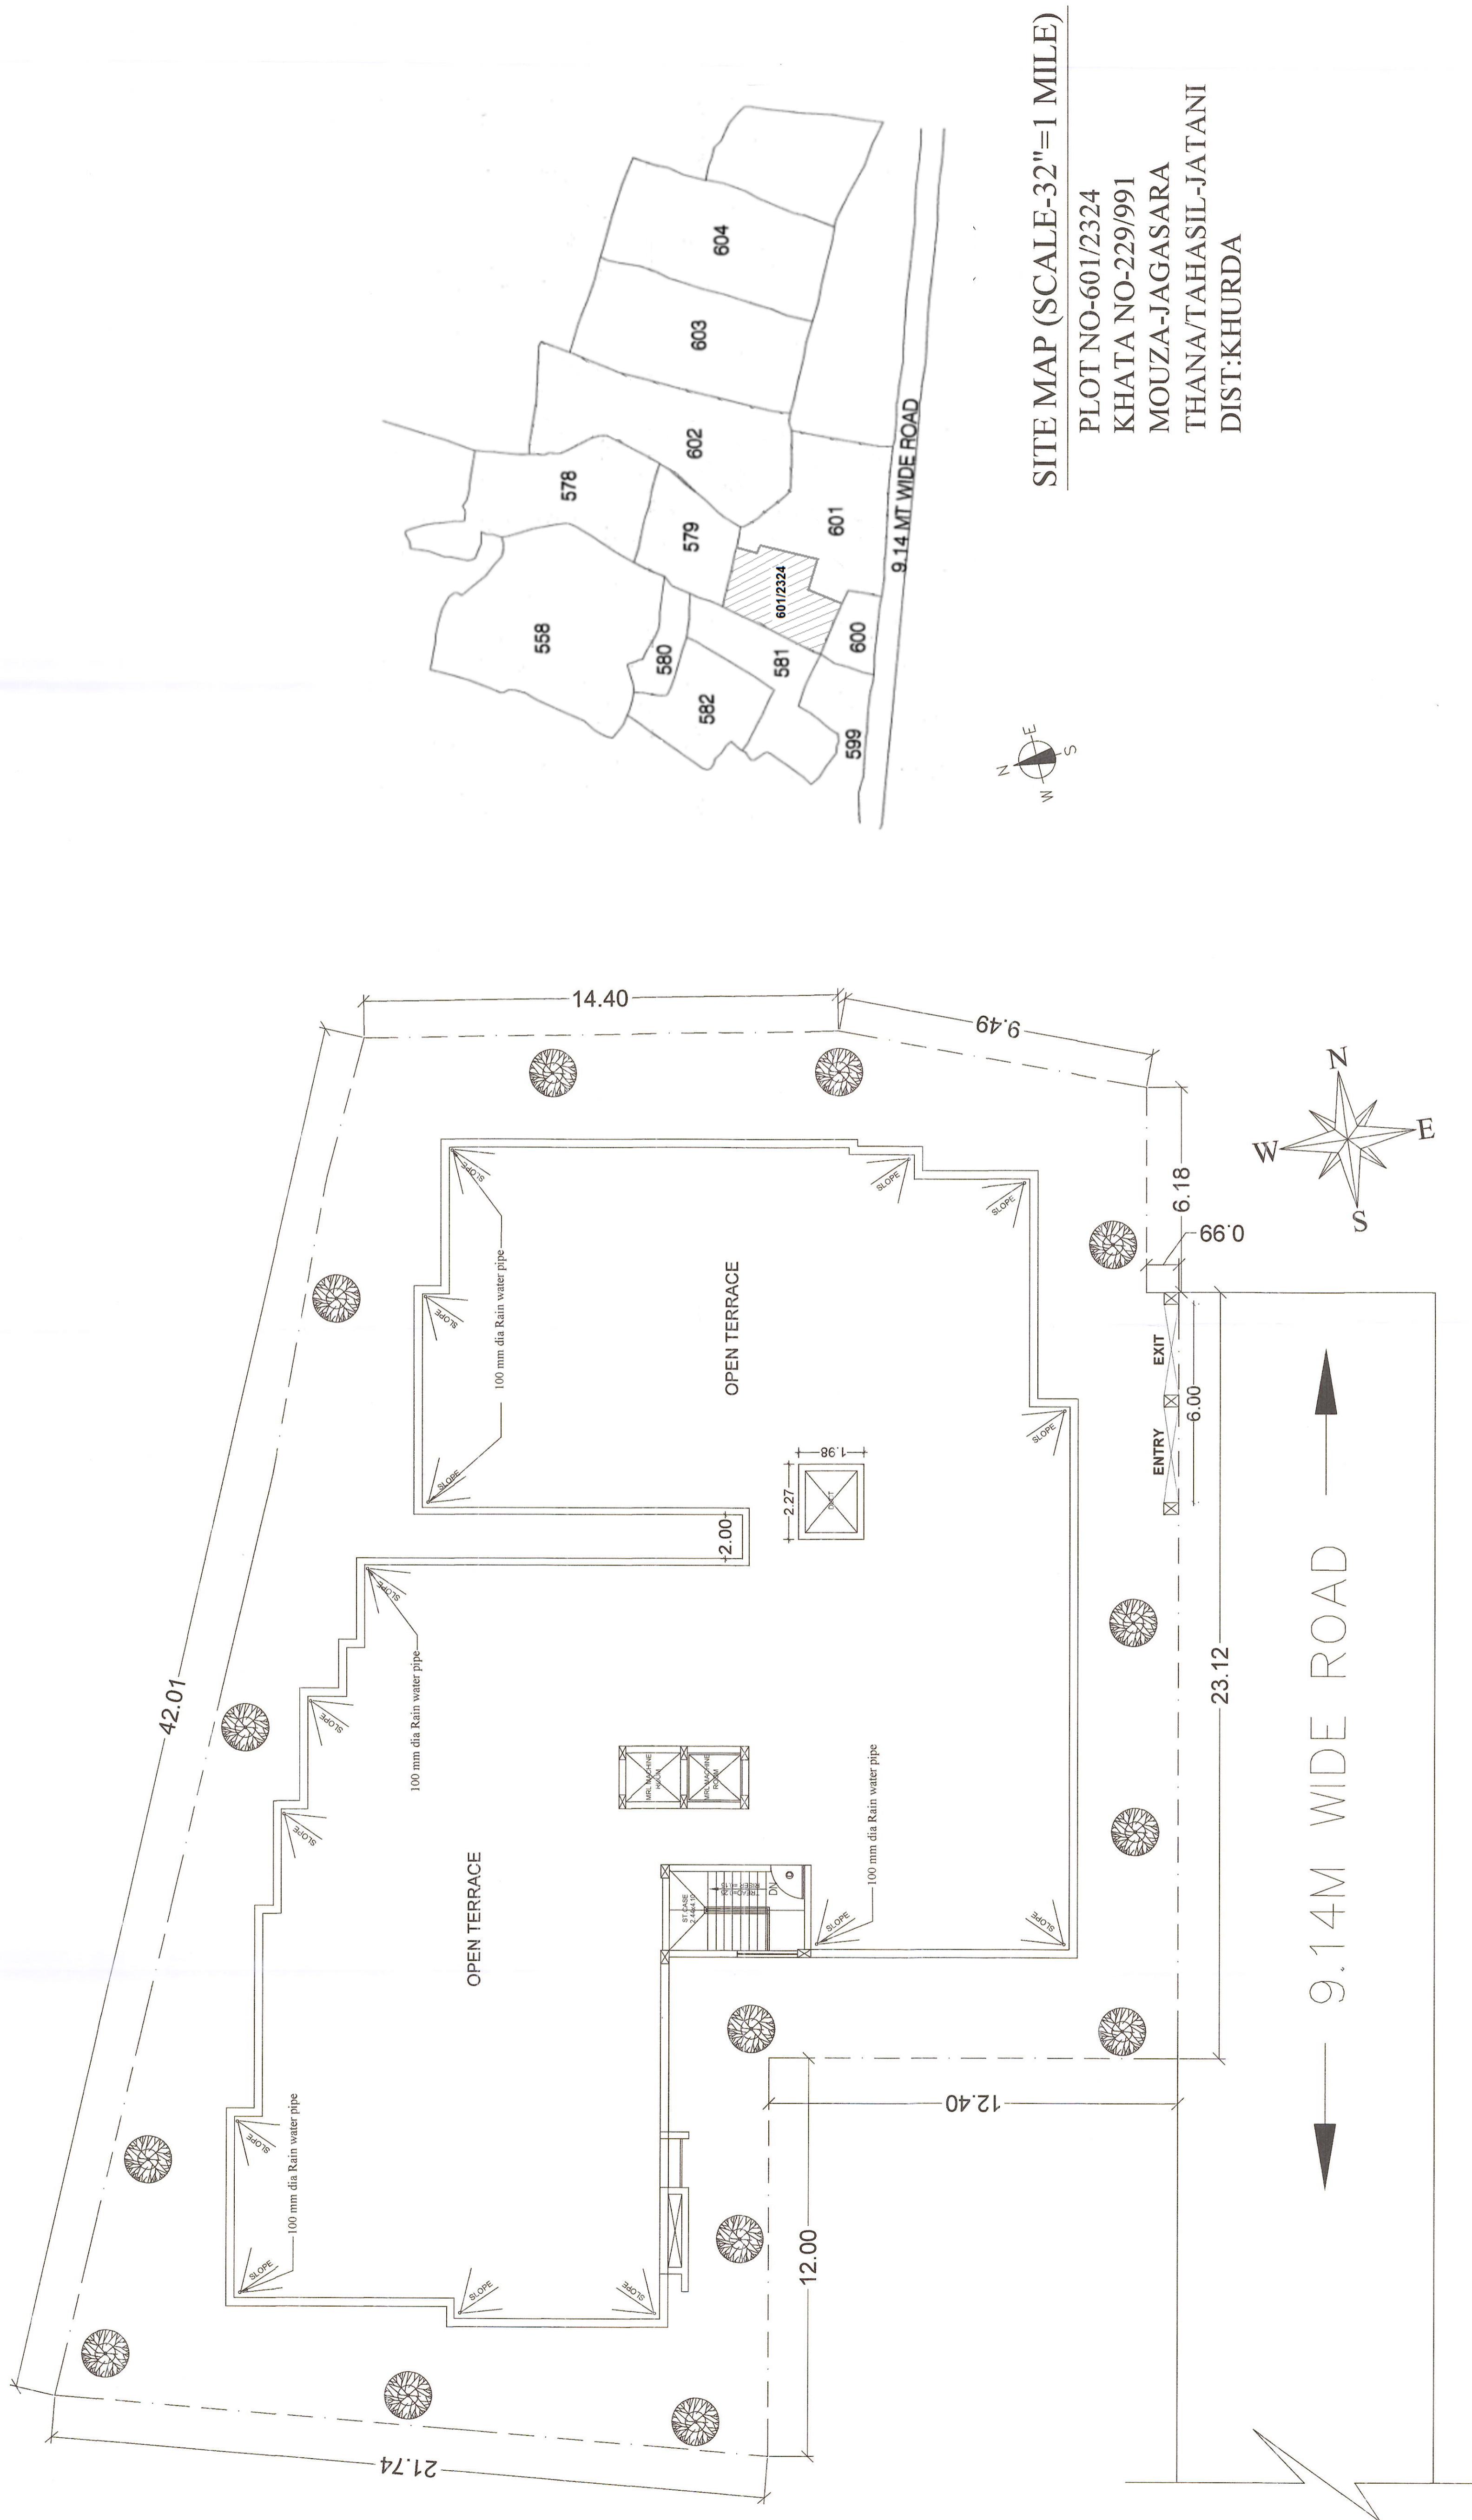

**SITE MAP (SCALE-32"=1 MILE)**  
 PLOT NO-601/2324  
 KHATA NO-229/991  
 MOUZA-JAGASARA  
 THANA/TAHASIL-JATANI  
 DIST:KHURDA

**LANDSCAPE LAYOUT PLAN**

SCALE=1:100

AVAILABLE PLOT AREA= 1081.12 SQMT

REQUIRED PLANTATION = 1 TREE IN EVERY 80 SQMT

PROVIDED PLANTATION = 14 NOS OF TREE(1081.12/80SQMT= 13.51 TREE)