



EAST (SIDE) ELEVATION
FRONT (NORTH) ELEVATION
WEST (SIDE) ELEVATION
SOUTH (REAR) ELEVATION



SECTION AA

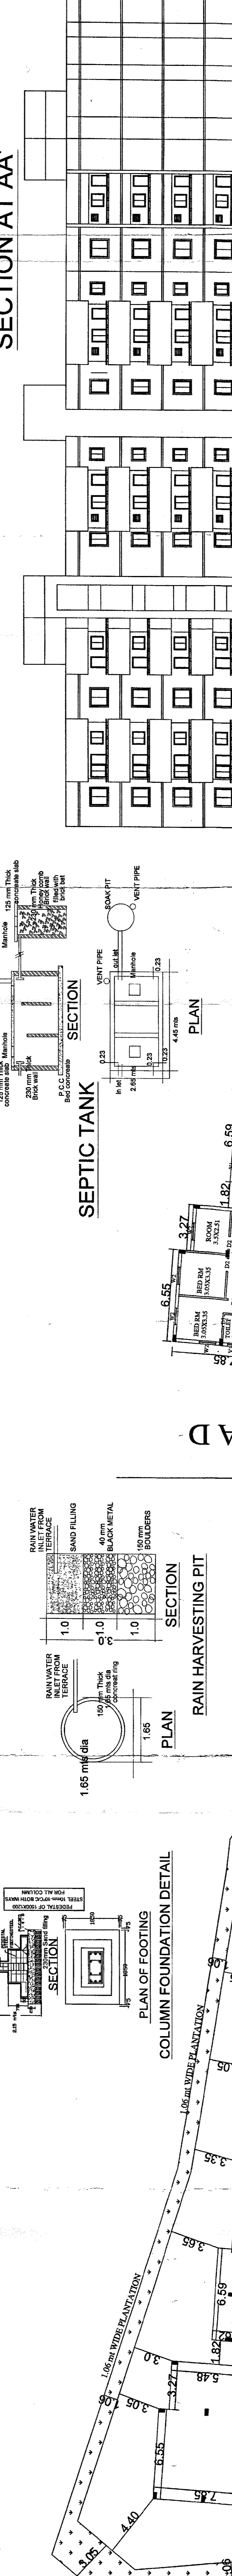

TYPICAL FLOOR PLAN
GR, 1st, 2nd & 3rd FLOOR

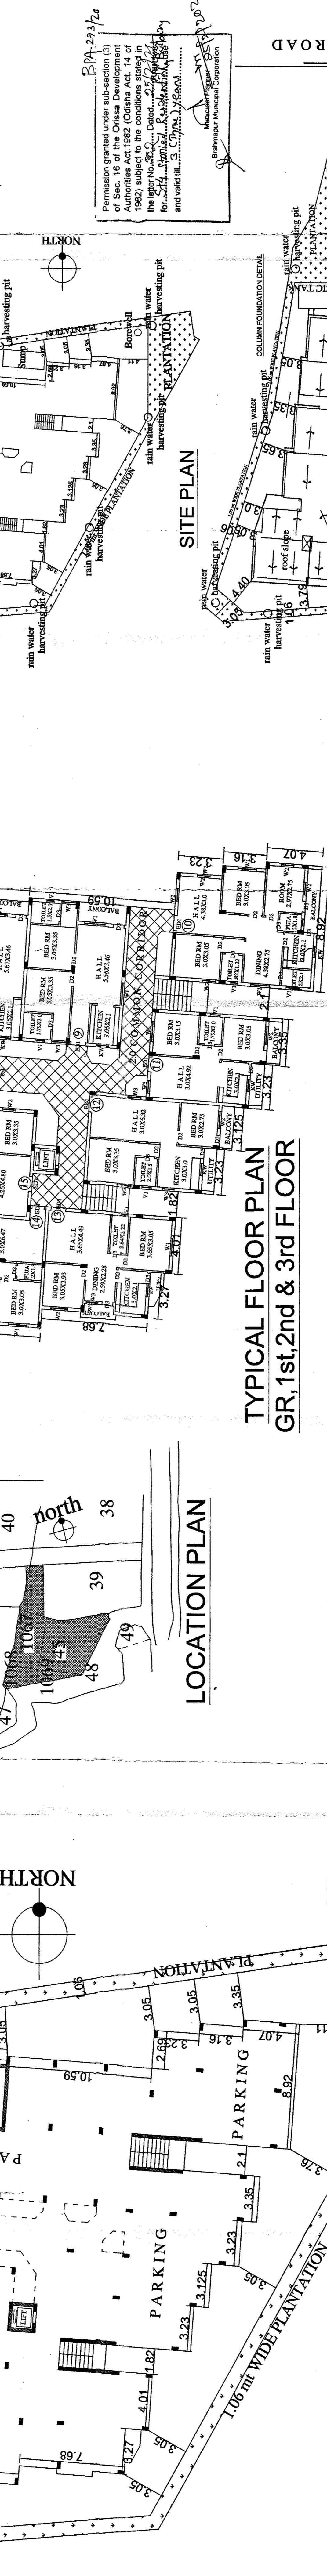

SITE PLAN
LOCATION PLAN

AREA STATEMENT	
Extent of land = 3132.0 Sq mts	Stilt Parking -- 1523.70 Sq mts (25% of total Plinth) (not to include in FAR)
Stilt floor -- 152.27 Sq mts (Staircase, lift, Society room, Guard room, Medical shop)	Second floor -- 1518.45 Sq mts
Third floor -- 1518.45 Sq mts	Fourth floor -- 1518.45 Sq mts
TOTAL -- 6226.07 Sq mts	FAR allowed = 1:2 = 3132.0x2 = 6264 Sqm
	FAR achieved = 6226.07 = 1.99
	Greenary with in Site = 10% = 313.20 Sq mt (Required)
	Greenary/Plantation provided = 320.84 Sq mt
	Height of the Bldg. -- 14.85 mts (including plinth beam Height)

SCHEDULE OF OPENINGS	WINDOWS
DOORS	W1 - Window - 1.22 x 1.22
ED1 - Entrance Door - 1.06x2.1	W2 - Window - 0.90 x 1.22
D2 - All room Doors - 0.90x2.1	kw - Kitchen Window - 0.90x0.90
D3 - All toilet/Balcony Doors - 0.75x2.1	V1 - Ventilator - 0.60 x 0.50

BRIEF SPECIFICATIONS	
Foundations	R.C.C
Super structure	Pedestal foundation
Plastering	R.C.C Column, Slab and Brick masonry
Flooring	Cement mortar
Doors & Windows	Tiles
Colour wash	Sal wood
Inside - Distemper / Emulsion	
Outside - Snowcem	

PROPOSED STILT + G+ 3 FLOORS
RESIDENTIAL BUILDING OVER PLOT NO-45,
45/1069, 45/1504, 45/1067, 45/1068, 39/2245,
40/2246, KHATA NO. 283/1226, 283/2160,
283/1318, 283/1059, SANKARPUR MOUZA,
BERHAMPUR.
BELONGING TO M/S SILK CITY DEVELOPERS,
Represented by Sri. PRADEEP KUMAR PANIGRAHY
Managing Partner,
M/s SilkCity Developers, BERHAMPUR

Architects: **IN-EXS**
 H.O. Rajendranagar, Visakhapatnam
 B.O. Rajakuntla towers, Behampur, Orissa
 Ph: 9448782387, 978361605

Structural Engineer's sign: **Dr. Venkatesh D.**
 E.E. M. REGISTRAR (S) No. 1000/2015
 09/05/2015, 09/05/2015

Owner's sign: **Prof. Dr. Pradyumn Kumar Panigrahy**
 Managing Director
 SilkCity Developers
 Berhampur