


ମୌଜା କଟକସହର ମୁନିଟ ନଂ ୭ ଭୁବନେଶ୍ୱର ସିଟ ନଂ ୧
 ଥାନା ବିଦାନାସି ନଂ ୬
 ତହସିଲ କଟକସହର ନଂ ୨୦୮
CUTTACK TOWN UNIT No.7 TULASIPUR NORTH SHEET No.1

Thana Bidanasi No.6
ଜିଲ୍ଲା କଟକ
 ସ୍କେଲ ୧:୨୫୦୦ Scale 1:2500
 ସନ ୧୯୮୨-୮୮ Year 1987-88

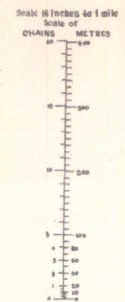

INDEX TO SHEETS


Certified that this map has been finally framed and a copy of it has been finally published in accordance with rule 29, read with rule 60 of O.S.S. rules 1963 on 16th December 1987.

Signature
 Settlement Officer.


ପ୍ରତୀକ
 ୧. ଦୁଇପାଖିଆ ... ▲
 ୨. ଚାରିପାଖିଆ ... ○
 ୩. କ୍ଷେତ୍ର ... ▭
 ୪. ସୀମାପଥ ... +
 ୫. ଭୂସୀମା ... [---]

ପ୍ରତିପତ୍ତନ
 ୧୦୦ ନ. ୧୧୪ ପ୍ରାଧିକାରଣ ବିଭାଗ
 ୧୦୦ ନ. ୧୧୧ ପ୍ରାଧିକାରଣ ବିଭାଗ
 ୧୦୦ ନ. ୧୧୧ ପ୍ରାଧିକାରଣ ବିଭାଗ

ମୁନିଟ ନଂ ୭ ଭୁବନେଶ୍ୱରସହର

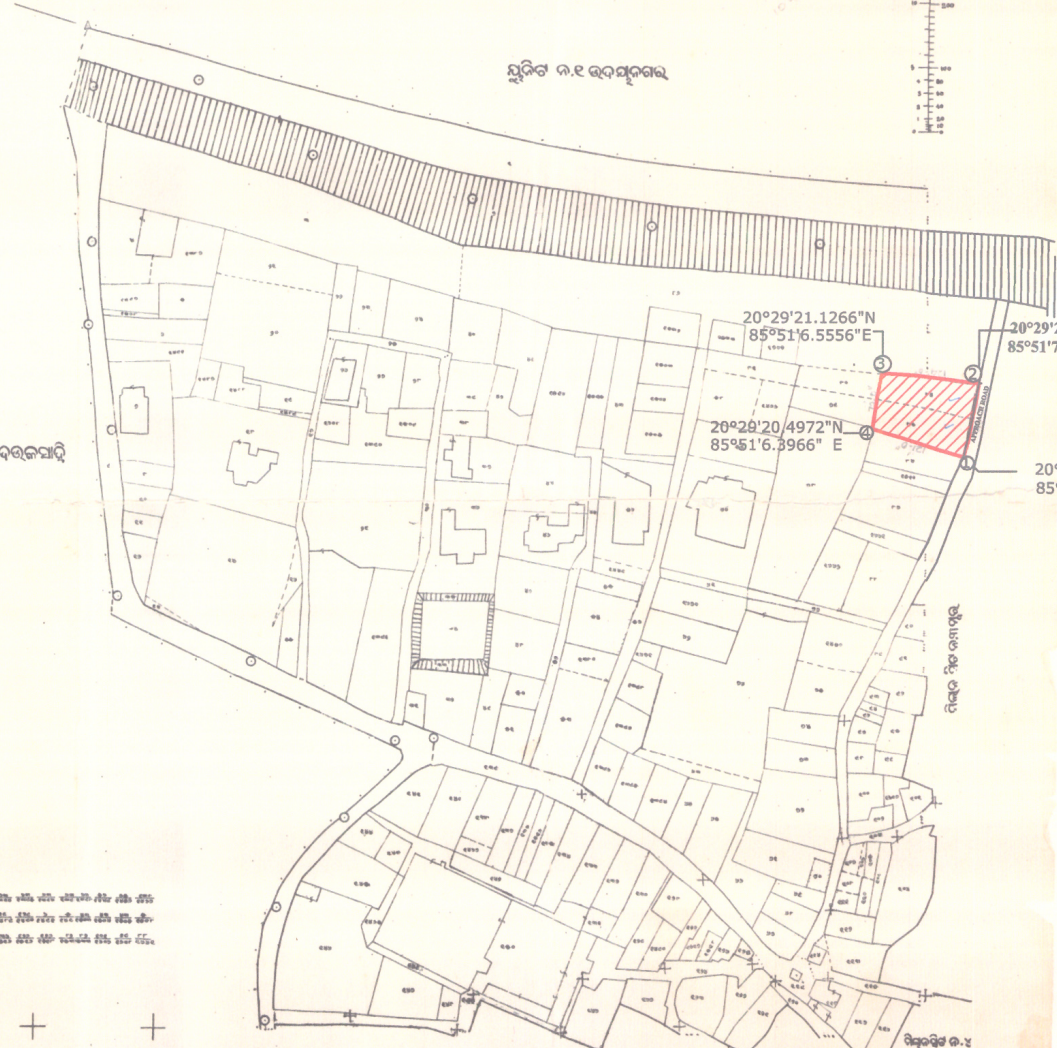

20°29'21.1266"N
85°51'6.5556"E
 20°29'20.9328"N
85°51'7.7538"E
 20°29'20.1768"N
85°51'7.5492"E
 20°29'20.4972"N
85°51'6.3966"E

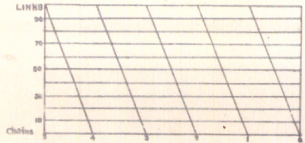

ମୁନିଟ ନଂ ୭ ଭୁବନେଶ୍ୱରସହର

SLNO.	LATITUDE	LONGITUDE
1	20°29'20.1768" N	85°51'7.5492" E
2	20°29'20.9328" N	85°51'7.7538" E
3	20°29'21.1266" N	85°51'6.5556" E
4	20°29'20.4972" N	85°51'6.3966" E

M M Engineers & Consultants
Lipendra Nath Saha
 Partner