


SL. NO.	LATITUDE	LONGITUDE
1	20°16'15.0" N	85°46'25.2" E
2	20°16'15.1" N	85°46'26.0" E
3	20°16'15.7" N	85°46'26.0" E
4	20°16'15.7" N	85°46'25.9" E
5	20°16'16.8" N	85°46'25.9" E
6	20°16'16.3" N	85°46'26.7" E
7	20°16'15.9" N	85°46'27.3" E
8	20°16'15.6" N	85°46'27.7" E
9	20°16'15.5" N	85°46'27.9" E
10	20°16'15.1" N	85°46'28.0" E
11	20°16'14.6" N	85°46'28.1" E
12	20°16'13.4" N	85°46'28.5" E
13	20°16'13.0" N	85°46'28.0" E
14	20°16'12.4" N	85°46'27.7" E
15	20°16'12.3" N	85°46'27.0" E
16	20°16'12.4" N	85°46'26.2" E
17	20°16'12.8" N	85°46'26.3" E
18	20°16'12.9" N	85°46'25.7" E
19	20°16'14.6" N	85°46'25.3" E

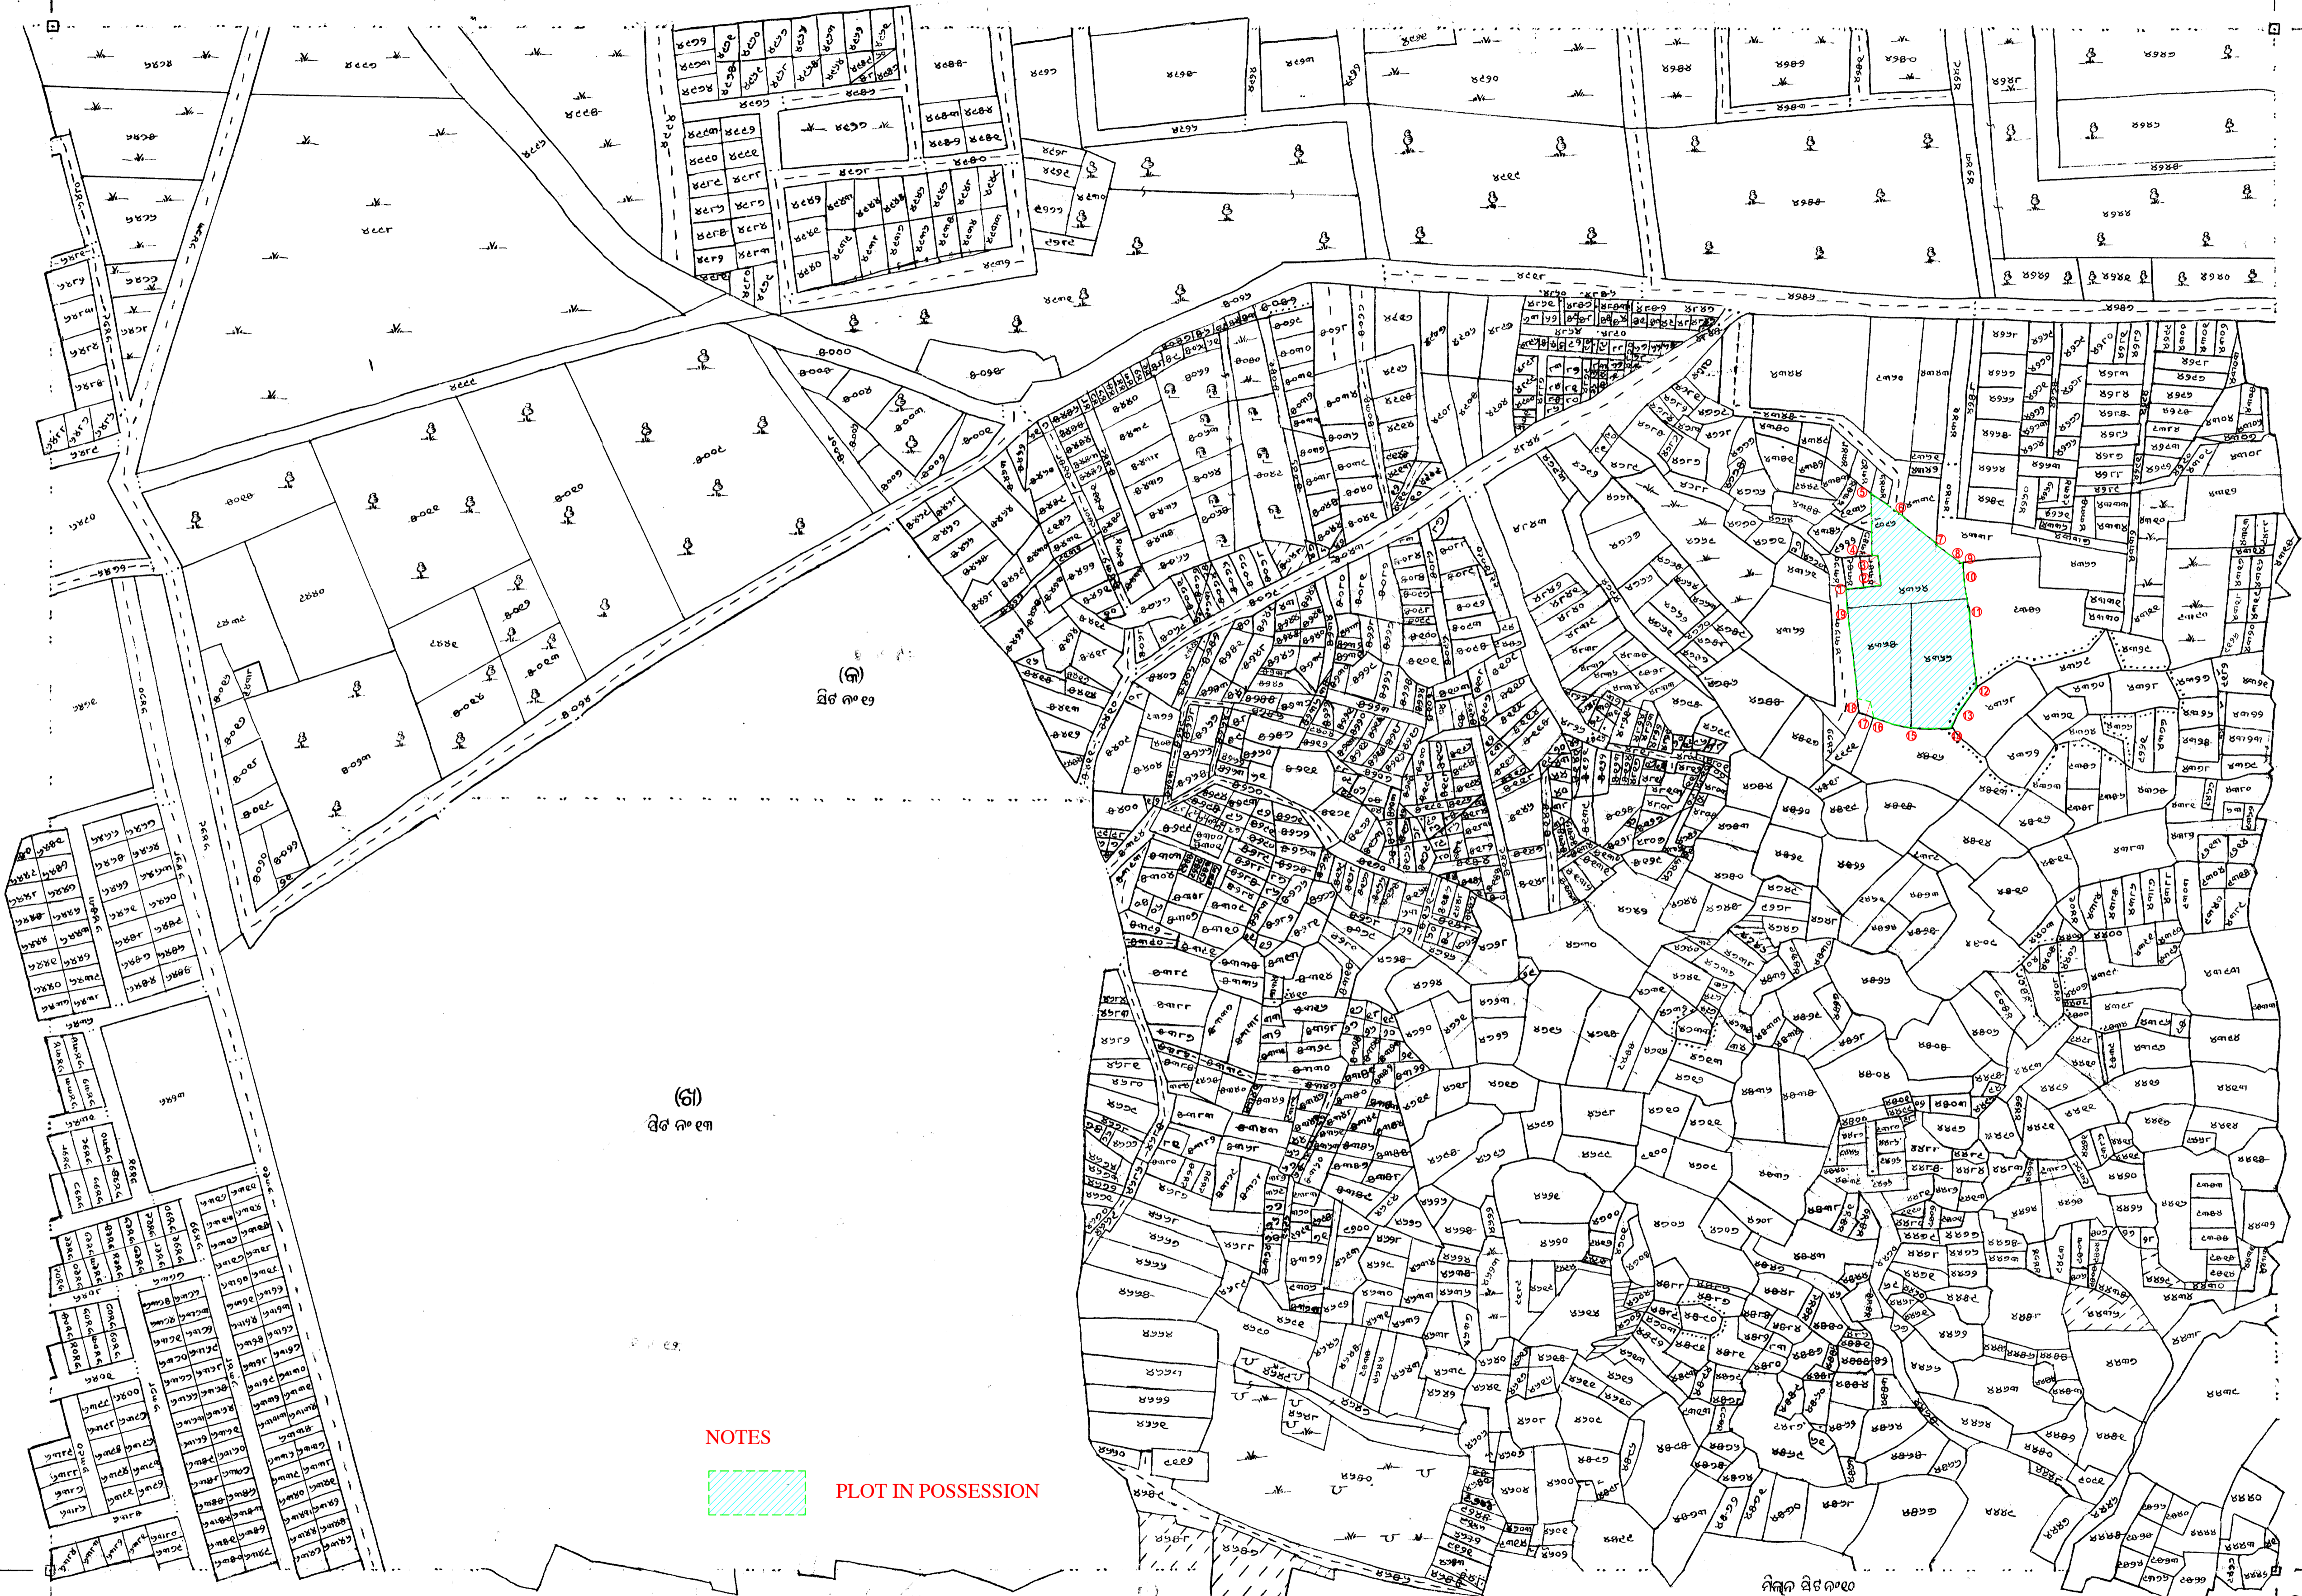

NOTES
 PLOT IN POSSESSION

ALTRADE CONSTRUCTIONS PVT. LTD.
 DIRECTOR

Certified that this map has been finally framed and a copy of it has been finally published in accordance with rule 29 read with rule 60 of O-5 & S rules, 1962 on 14th. Nov. 2015

Settlement Officer

PROPOSED (B+G+6) RESIDENTIAL APARTMENT PLAN FOR ALTRADE CONSTRUCTIONS PVT. LTD., REPRESENTED THROUGH SRI. KUMUD RANJAN MISHRA, OVER PLOT - 4364.4365/9551 & 4366, KHATA NO - 1988/9, OF MOUZA - GHATIKIA ,BHUBANESWAR , DIST - KHURDA.